




EXISTING ELEVATIONS – 1:100

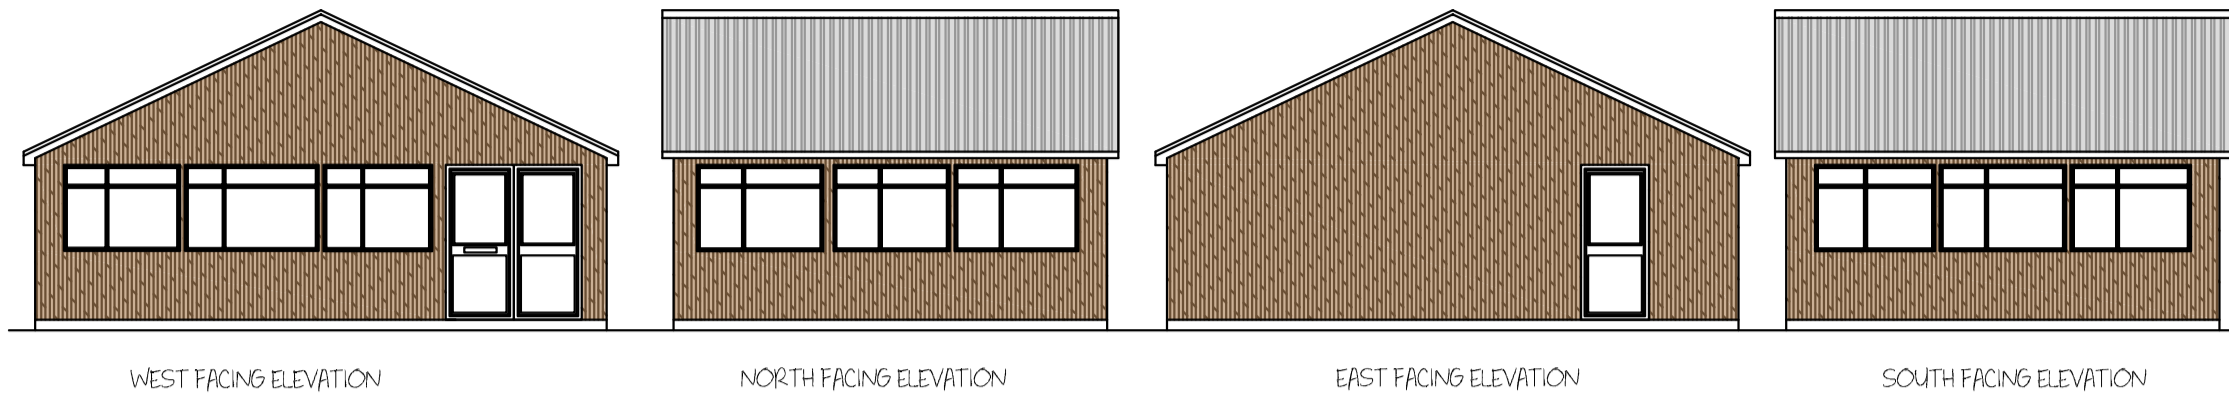

PROPOSED ELEVATIONS – 1:100

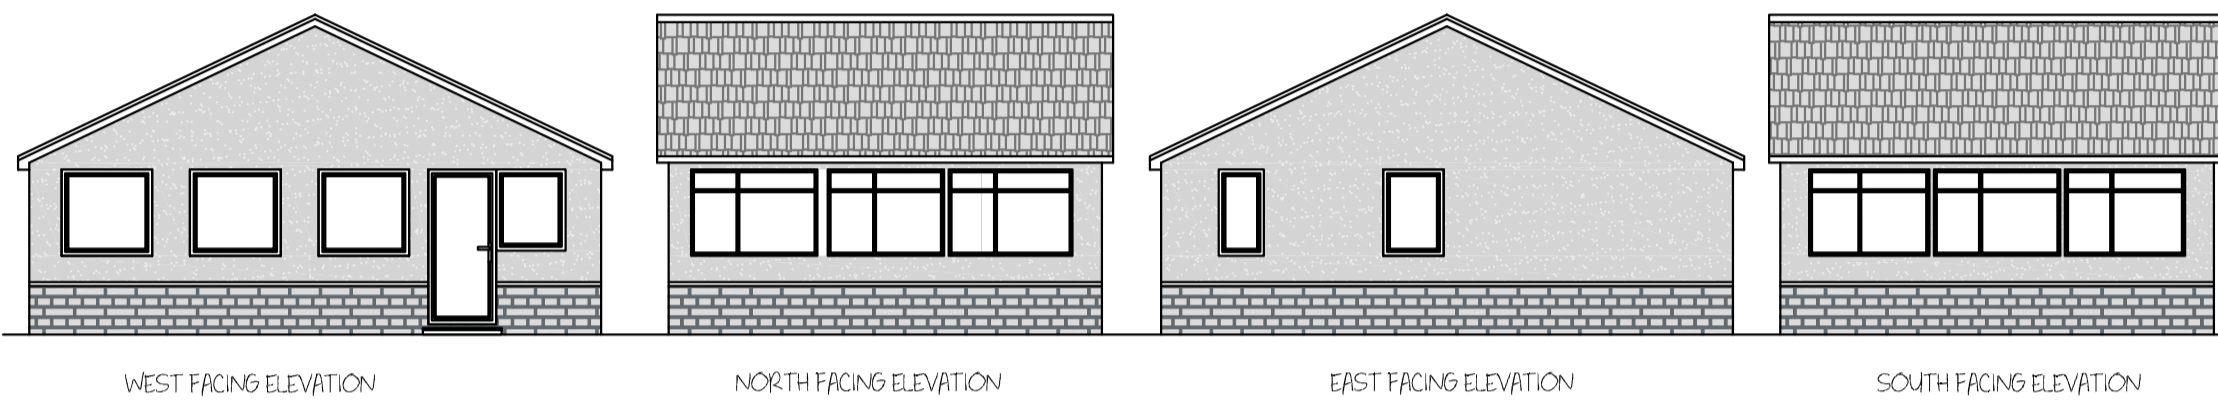

EXISTING & PROPOSED PLANS – 1:100

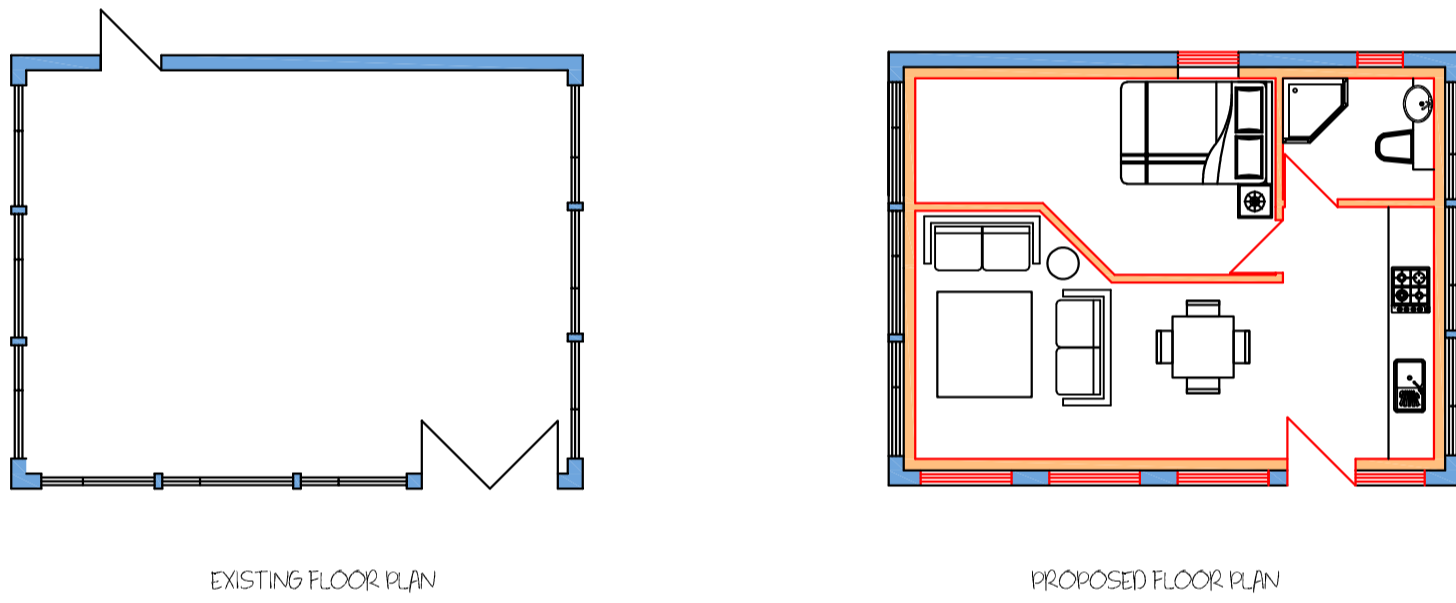

PROPOSED MATERIALS:


WALL - TEXTURED WHITE-WASHED RENDER

ROOF - TO MATCH SPRING BANK COTTAGES

HORIZONTAL CASEMENT WINDOWS FINISHED IN GREY/WHITE UPVC WITH BLACK PAINTED CAST SILLS

UPVC COMPOSITE ACCESS DOORS IN COLOUR TO SUIT APPLICANT

PROPOSED SITE PLAN SCALE 1:500

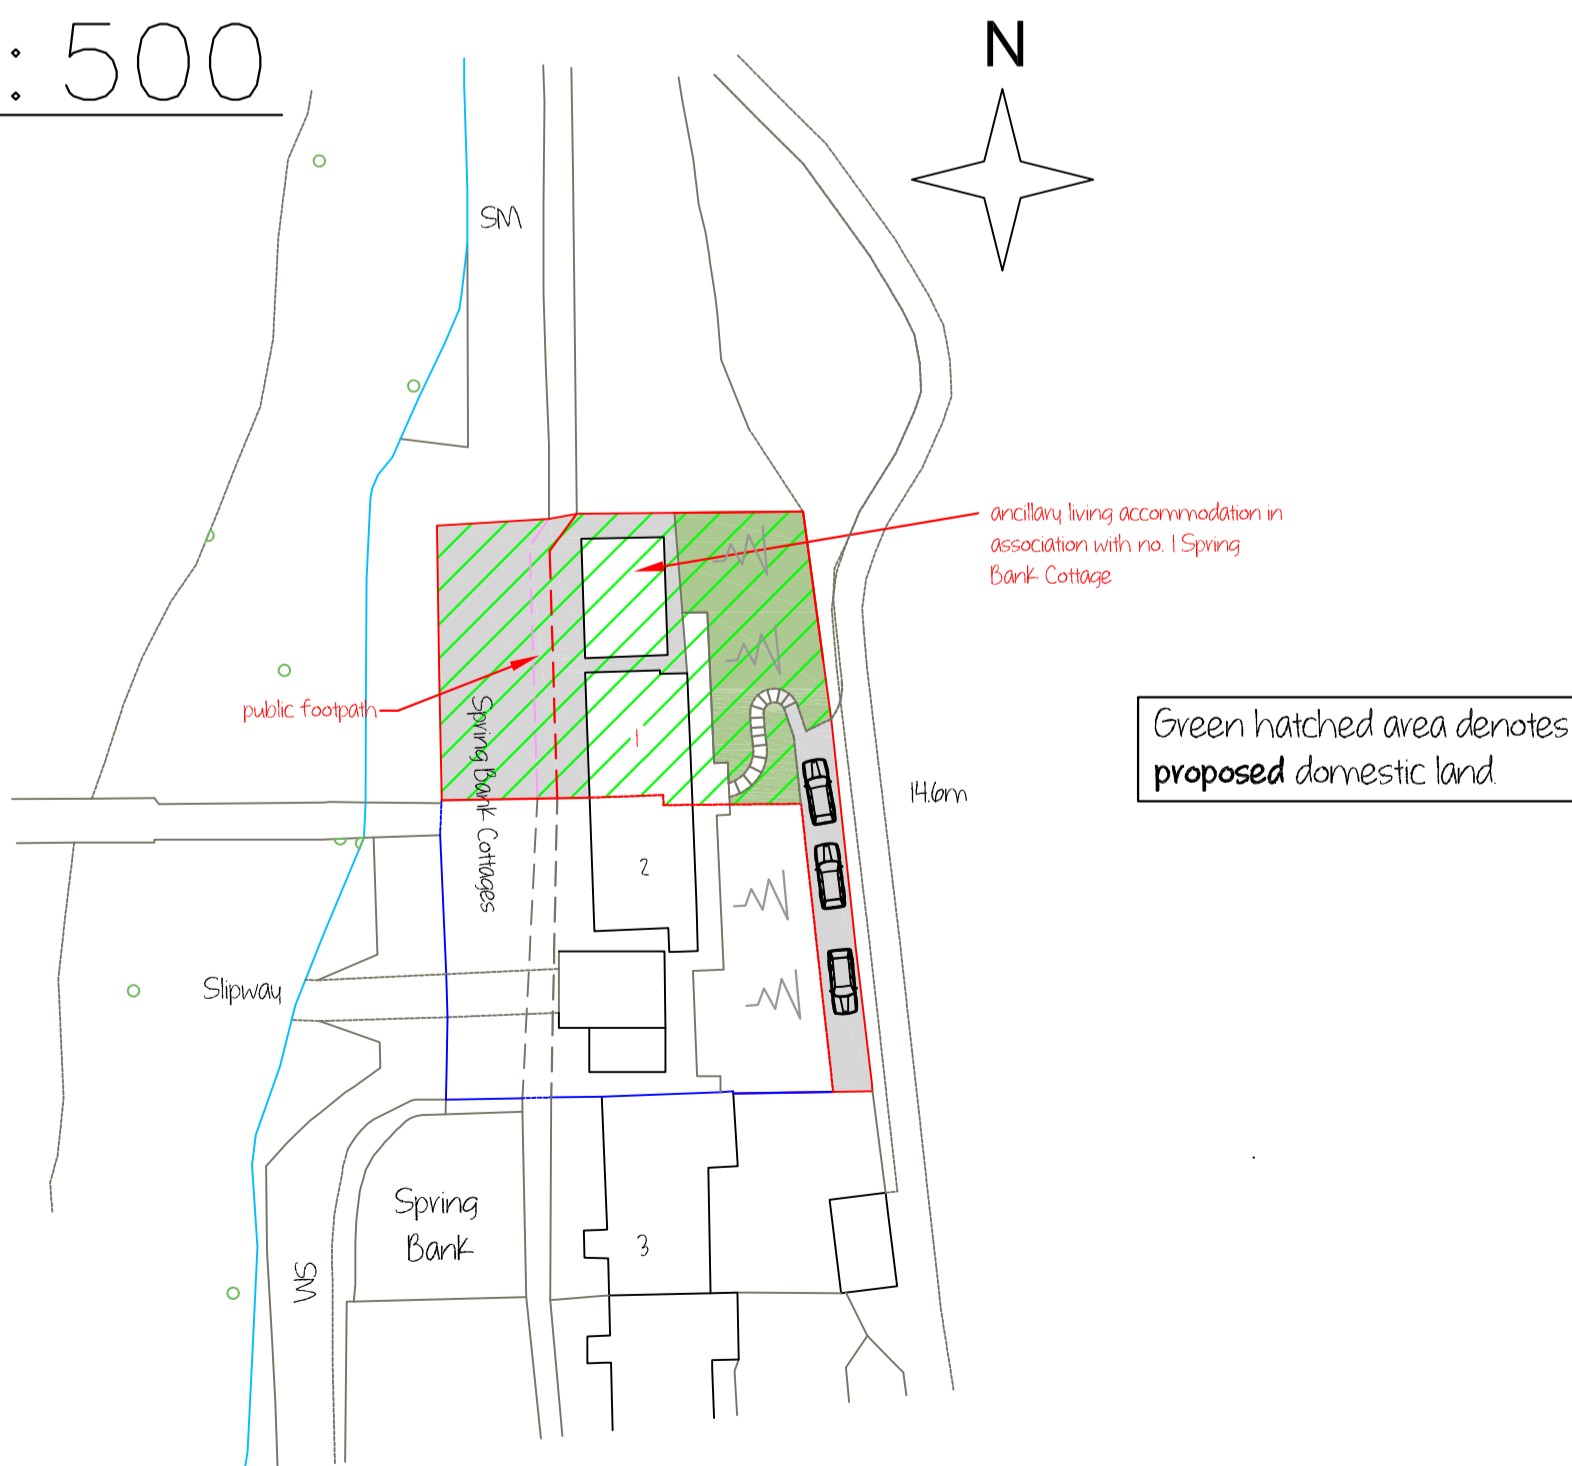



Lee Fenton
Planning Services Ltd

Canfield, Ingal Lane, Hambleton, Lancashire, Fylde GB)

leerobertfenton@gmail.com 01253 700500

CLIENT: JOHN TOOTILL

PROJECT: CHANGE OF USE OF EXISTING CLASSROOM TO FORM ANCILLARY LIVING ACCOMMODATION (GRANNY ANNEXE) TO No 1 SPRING BANK COTTAGE.

| | |
|--|--|
| LOCATION: ANNEXE AT 1 & 2 SPRING BANK COTTAGES KNOTT END ON SEA POULTON LE FYLDE Fylde OPA | DATE: 20/09/2022 DWG No. LF/ST/3720 SCALE: 1:100 & 1:500 PAPER SIZE: A2 |
|--|--|