




site location plan
scale 1:1250

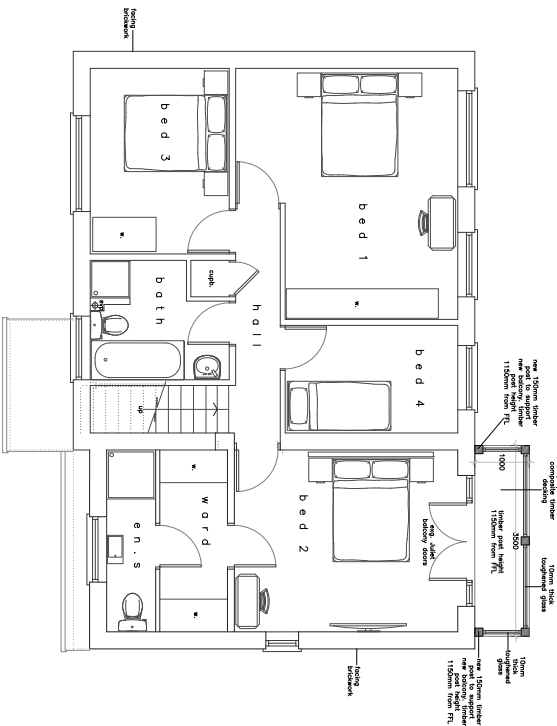


first floor
scale 1:150

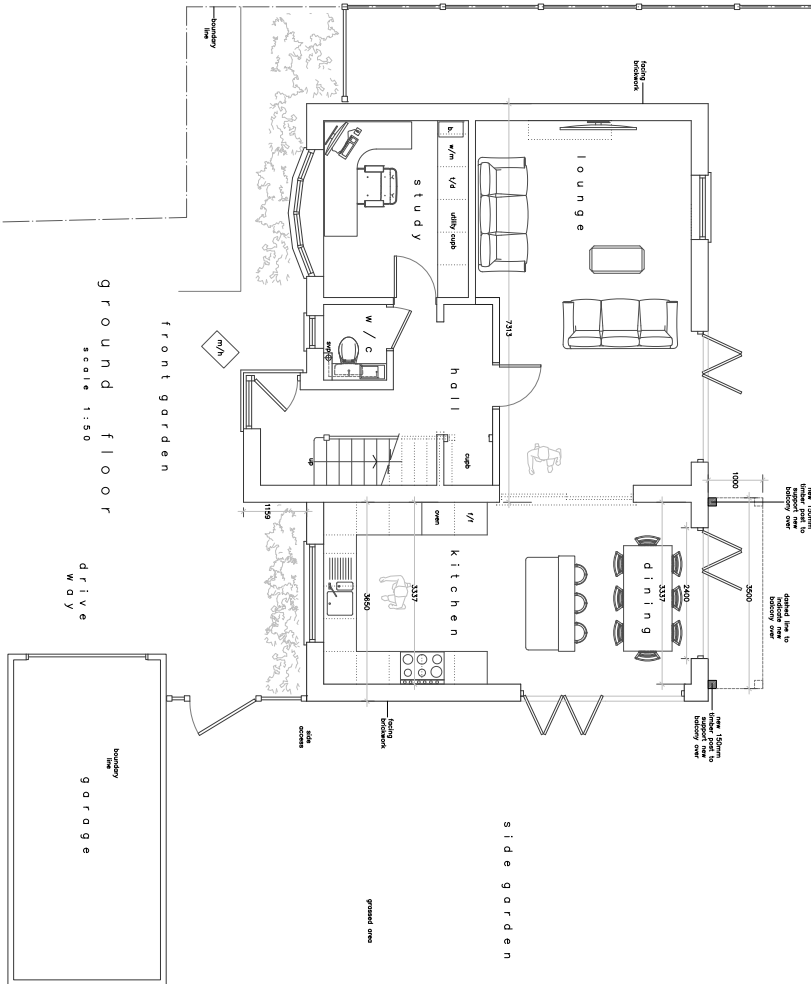

ground floor
scale 1:150

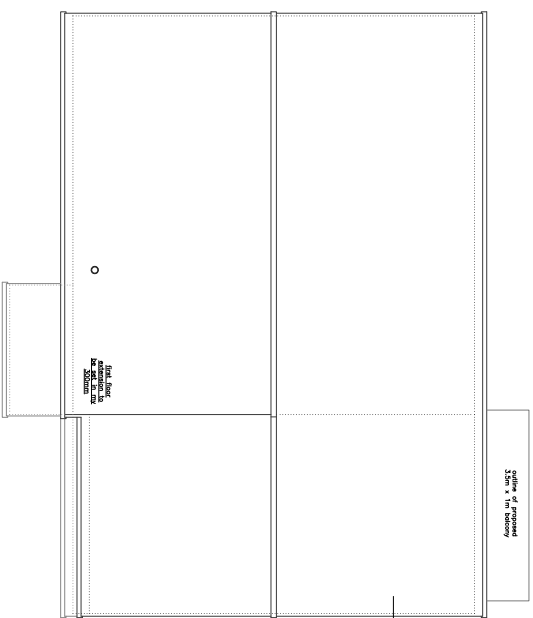

roof plan
scale 1:150

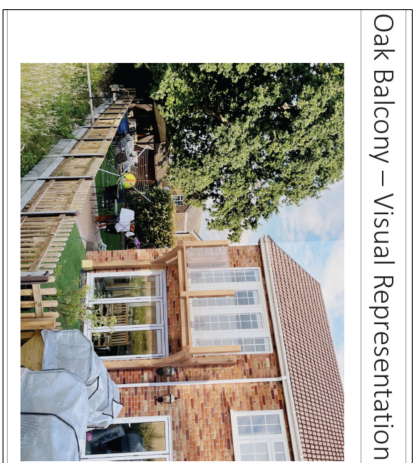

Oak Balcony – Visual Representation

1. The design is subject to planning and building regulations and is not a contract. It is provided for information only and does not constitute an offer. The client is responsible for obtaining all necessary permissions and approvals.

2. The design is based on the information provided by the client and is not intended to be used for any other purpose. The client is responsible for providing accurate and complete information.

3. The design is provided on the basis of the information provided by the client and is not intended to be used for any other purpose. The client is responsible for providing accurate and complete information.

4. The design is provided on the basis of the information provided by the client and is not intended to be used for any other purpose. The client is responsible for providing accurate and complete information.

5. The design is provided on the basis of the information provided by the client and is not intended to be used for any other purpose. The client is responsible for providing accurate and complete information.

Revisions	No.	Date	Detail	Initial
	A	15/12/20	first floor extension depth	BM
	A	28/03/21	38m window added	BM

Scale: 1m, 2m, 3m, 4m



BE DESIGNED LTD
07773456936
BEN@BEDESIGNEDLTD.UK
PROVIDING
ARCHITECTURAL SERVICES

client	MR MONK
project	38 Stockfield Kewston Hatch CM15 0BU
drawing no.	Proposed ground floor, first floor & roof plan Option 1
date	17/50, 1/1/00, 1/2/00 & 1/1/20 @ A1
drawn	SEP 2022
checked	BM
revision	B

561/03