
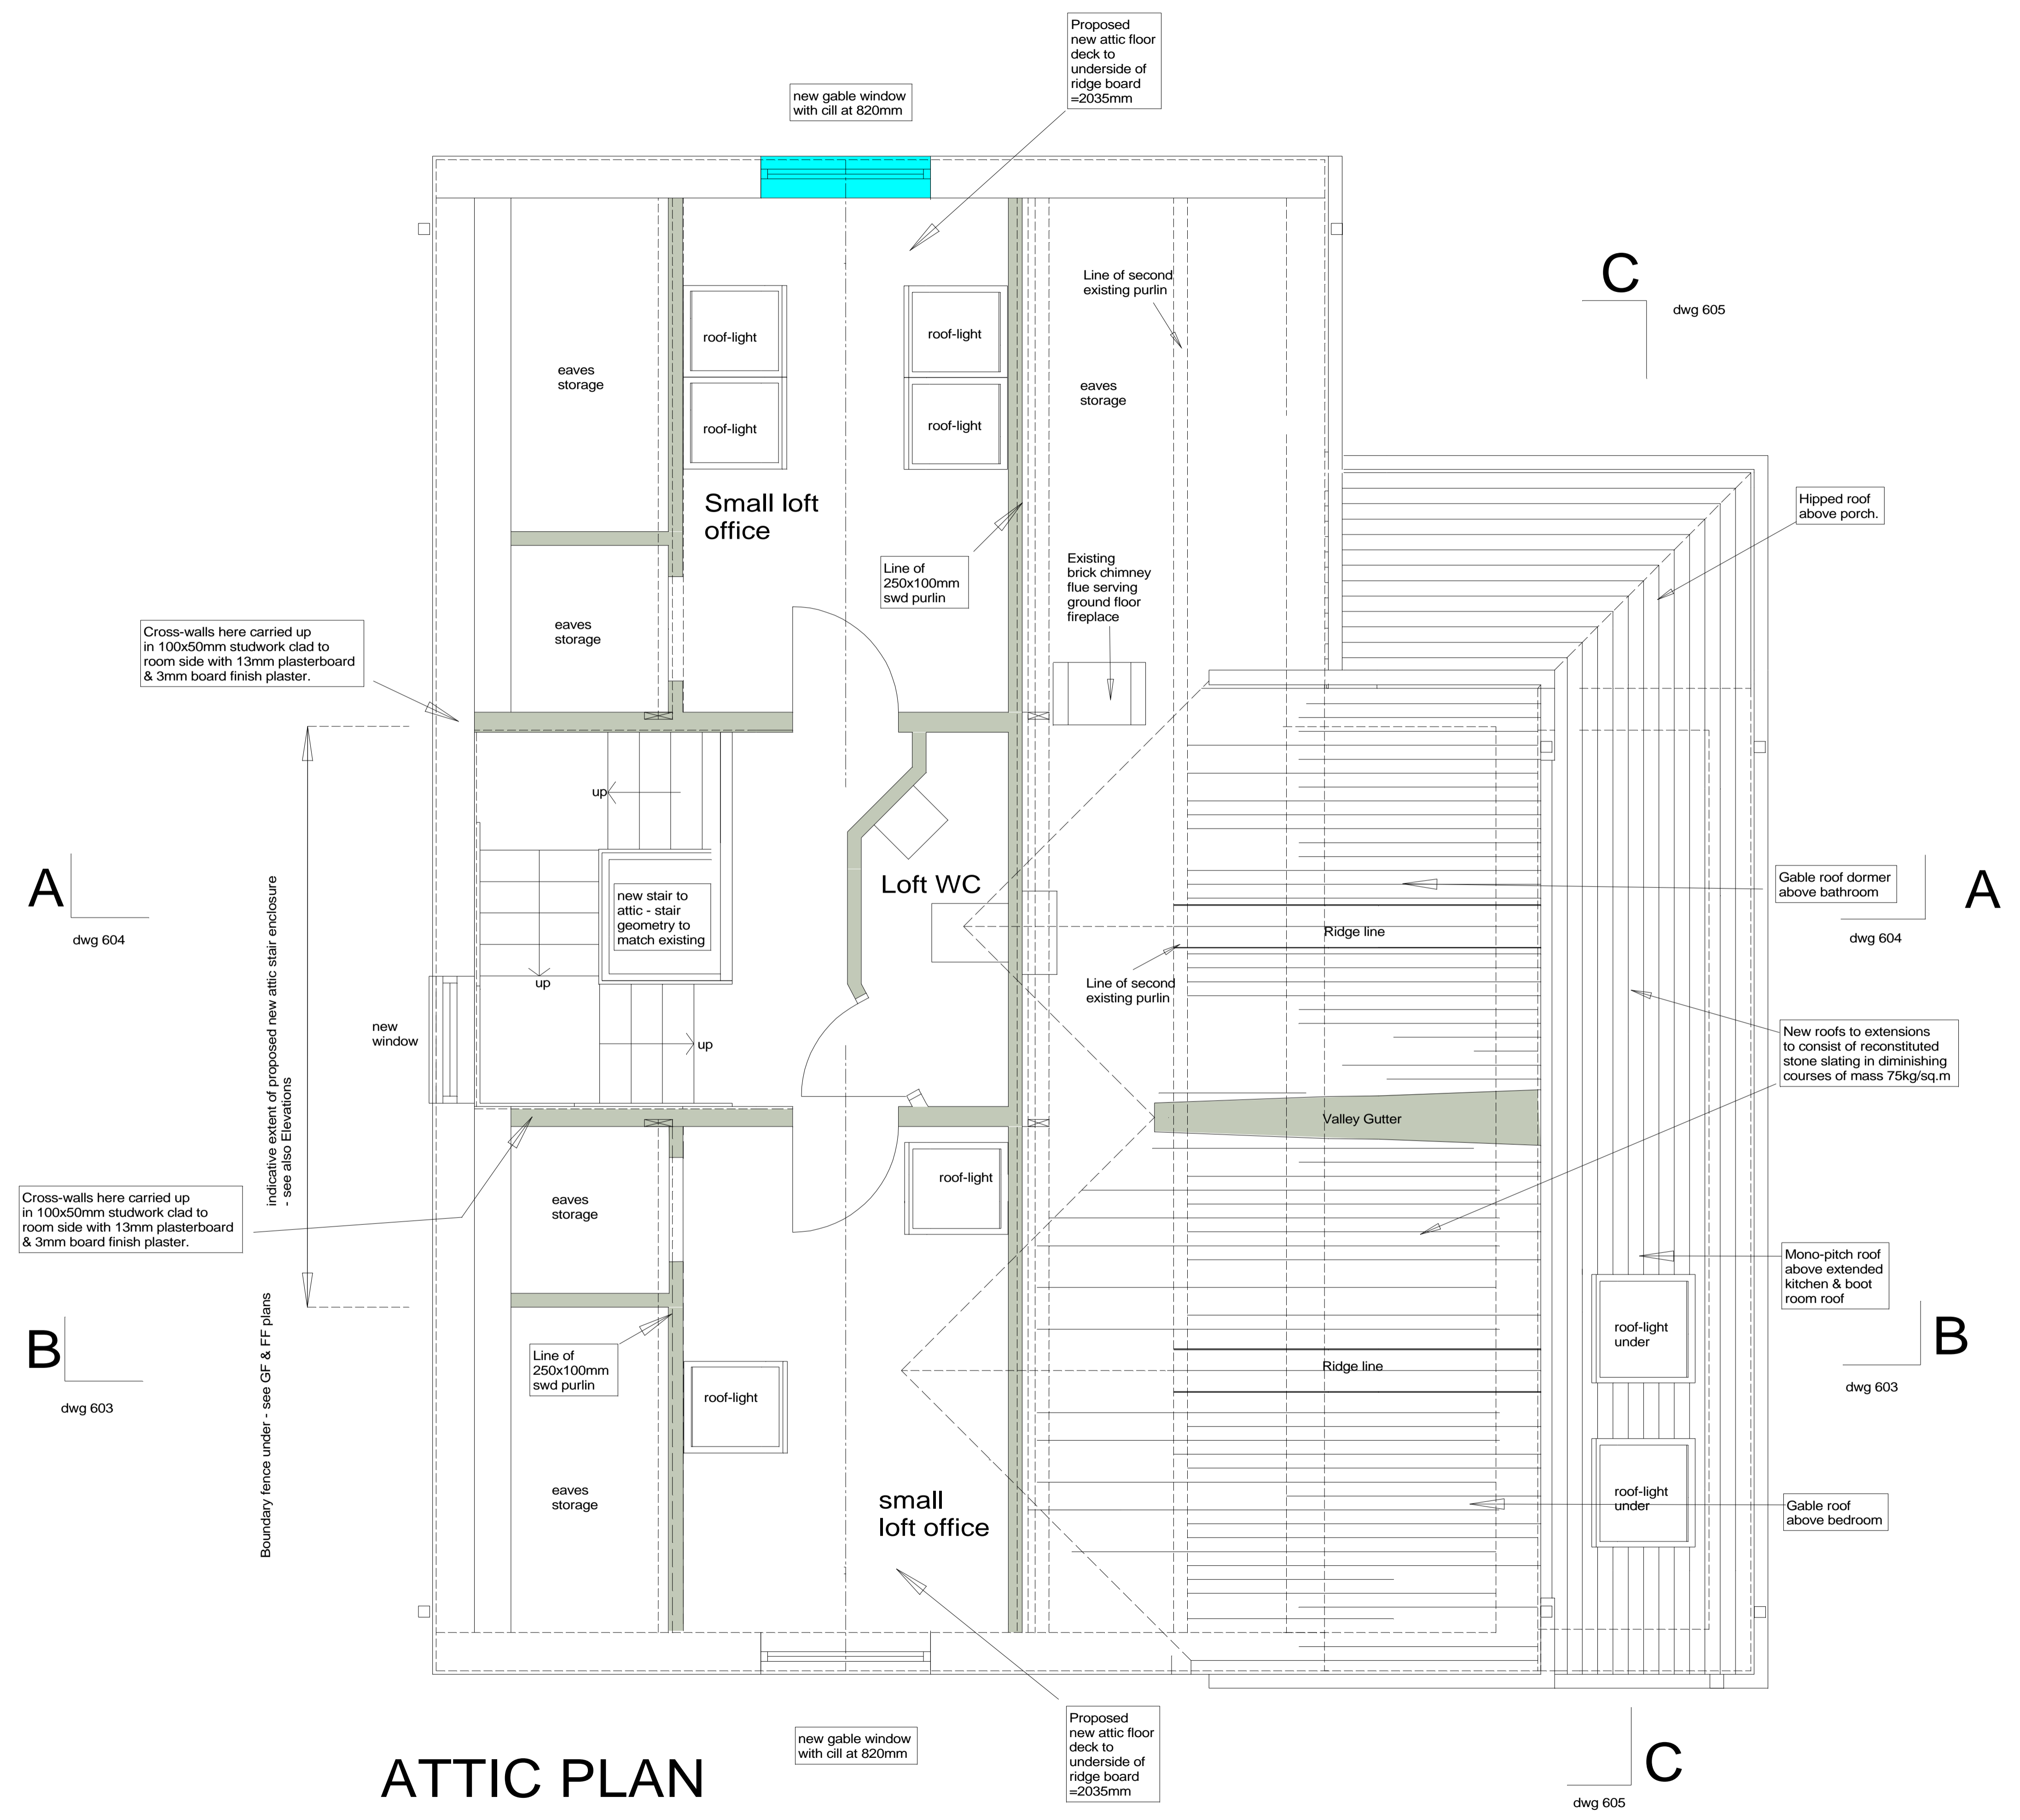


Notes  
All dimensions must be checked on site & not scaled from this drawing

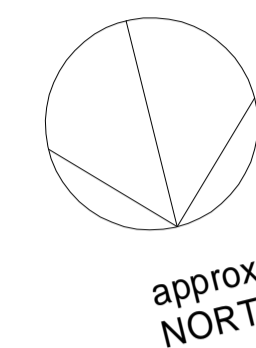

**A**  
dwg 604

**B**  
dwg 603

**C**  
dwg 605

**A**  
dwg 604

**B**  
dwg 603

**C**  
dwg 605

# ATTIC PLAN



revised NMA submission to WODC Planners - omitting new s/steel log-burner external flue	16.09.22	sw	P11
Non-material Amendment Planning shown hatched	15.08.22	mn	P10
To WODC Building Regs - 20.05.22			
chimney removed & stainless steel flue shown serving log burning stove in sitting room. Front attic gable escape window shown	13.05.22	mn	P9
Construction & B.Regis notes added	11.05.22	mn	P8
kitchen roof lights added	10.01.22	sw	P7
To WODC for Full planning - 19.11.21			
amendments in response to pre-app comments	18.11.21	mn	P6
to WODC for planning pre-app advice 24.9.21			
amendments from HC call 23.9.21	24.09.21	mn	P5
amendments ref tele-discussion 20.9.21	21.09.21	mn	P4
amendments as e-mail dated 6.6.21	9.9.21	mn	P3
Landing wc & basin shown	25.08.21	mn	P2
first issue	03.08.21	mn	P1
Revisions	Date	by	Rev

Client  
Hannah & Alex Crowe  
'Cambo', Peaks Lane, Stonesfield

Project  
ALTERATIONS & EXTENSIONS to Cambo, Peaks Lane, Stonesfield Oxford OX29 8PY  
Attic & Part Roof Plan - as Proposed



STANHOPE WILKINSON ASSOCIATES ARCHITECTS  
2 Swinford Farm Eynsham Oxford OX29 4BL  
Tel: (01865)883222  
E-mail: office@swa-architects.co.uk

Scales 1:25 @ A1	Date 25.08.2021	by SW / MN
1:50 @ A3		

Job No. 21420	Drawing No. 303	Rev. P11
---------------	-----------------	----------