

Notes
 Any discrepancies to be brought to attention of Author as soon as possible.
 All dimensions shown in "mm" unless otherwise shown.
 Unless stated otherwise, this drawing has been assessed for risks and nothing is deemed to be outside of normal good safe working practice that would be covered by a contractors Construction Phase Health and Safety Plan.



Planning Existing Front

Scale 1:100



Planning Existing Rear

Scale 1:100




Planning Existing Side (east)

Scale 1:100




Planning Existing Side (west)

Scale 1:100

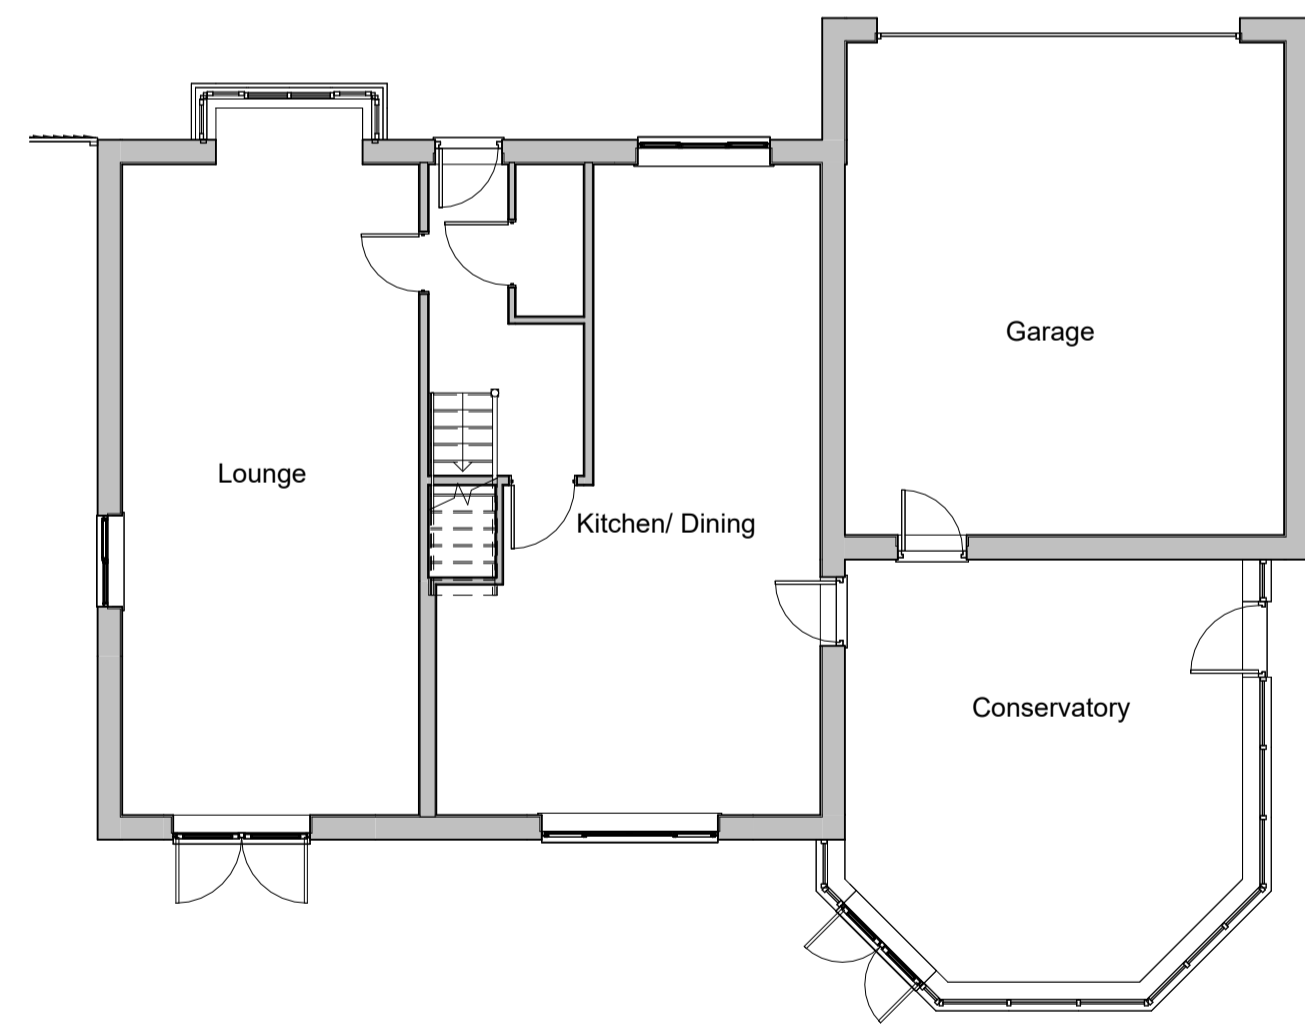


Existing Ground Floor

Scale 1:100

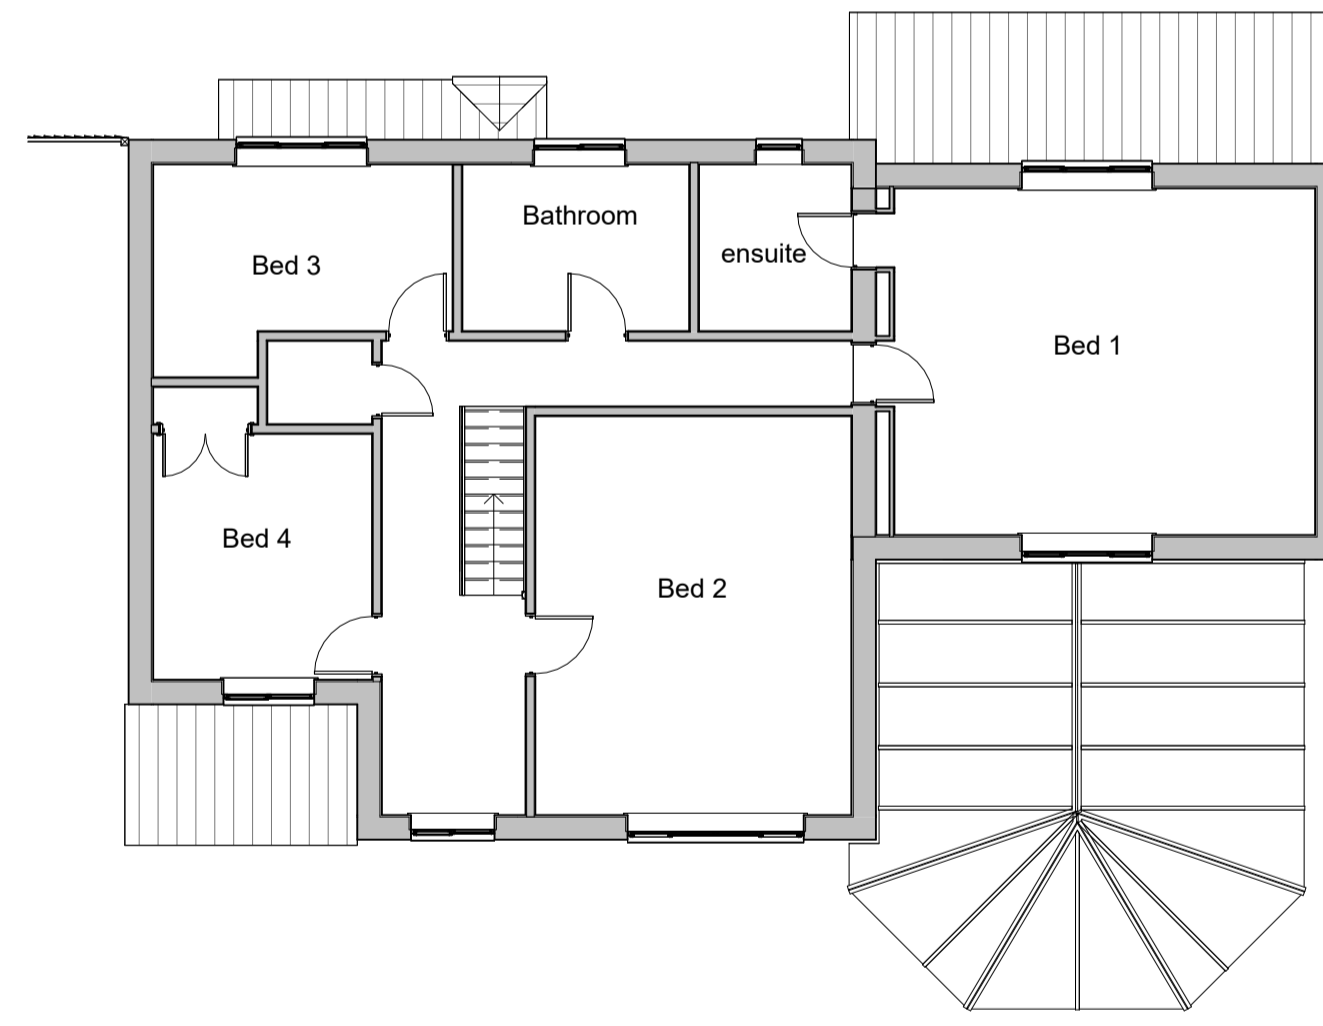


Existing First Floor

Scale 1:100

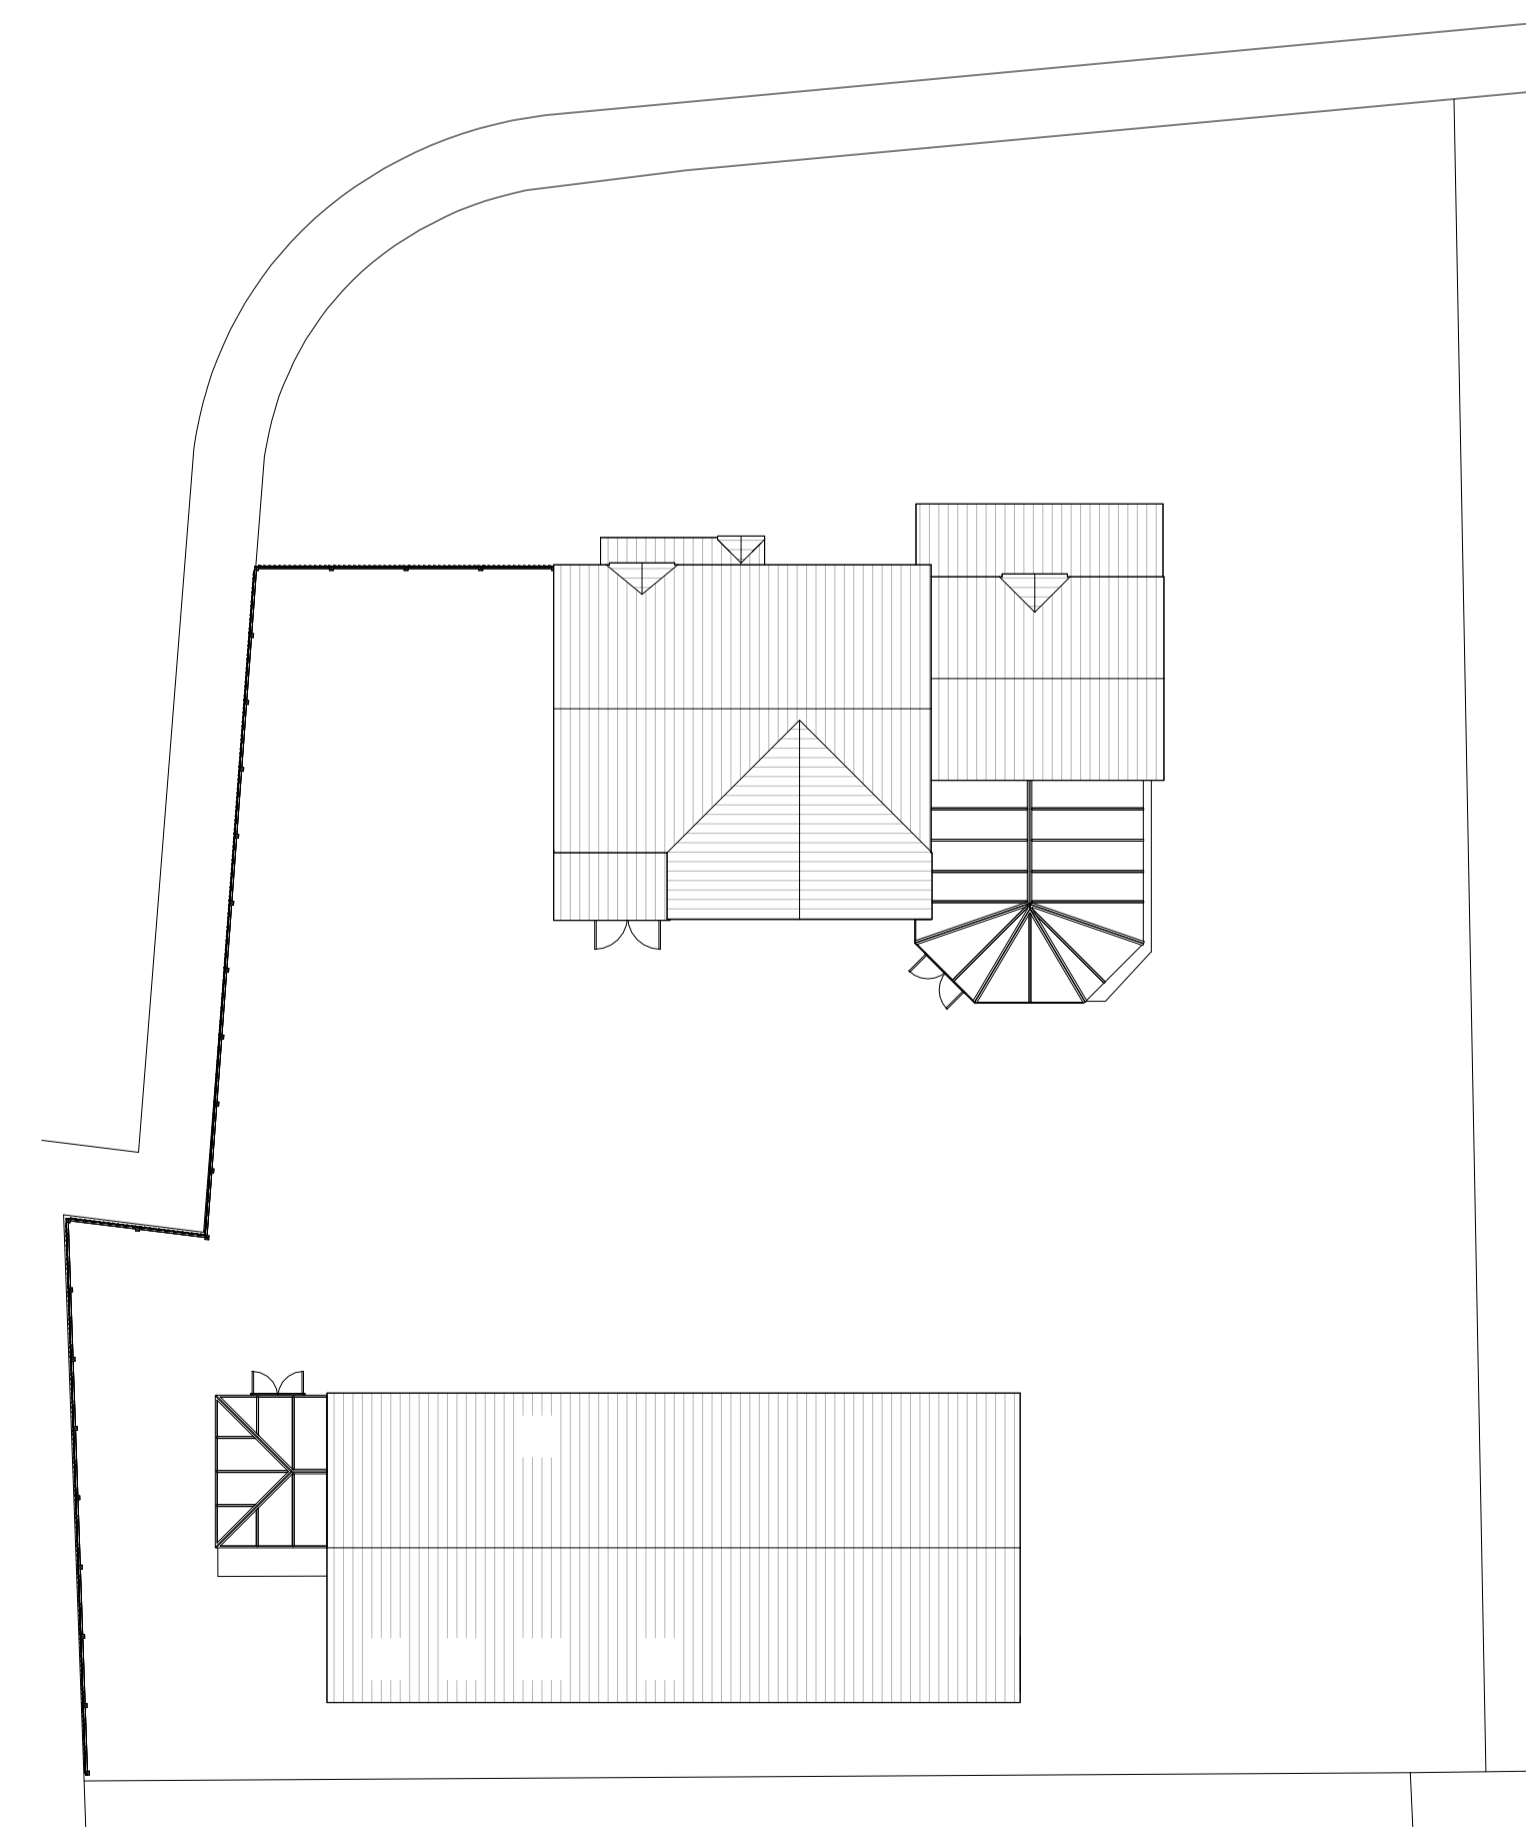


Existing Site Plan

Scale 1:200

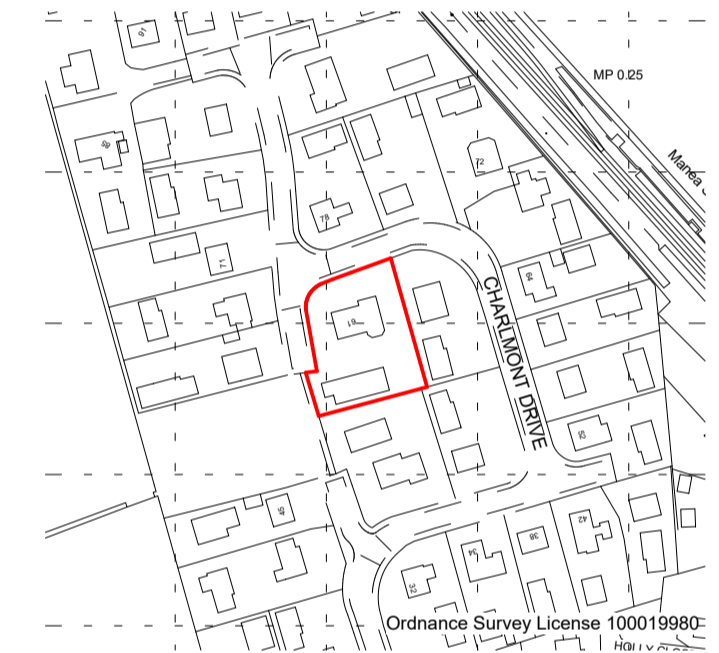

Location Plan

Scale 1:2500

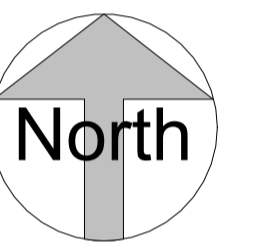

Ian Gowler Consulting Ltd
 Architectural and Domestic
 Energy Consultant
 Grove House, 22 Primrose Hill, Duddington, Cambs, PE15 0SU
 tel. 01354 667005 email. ian@gowler-architectural.co.uk

Proposed Extension and Alterations at 61
 Charlmont Drive, Manea for James Brooks

Planning Drawing 1

date created	scale	drawing no.	rev
07/03/22	As indicated @ A1	509 - P01	001