


# TYPE B




**Front Elevation**  
1 : 100

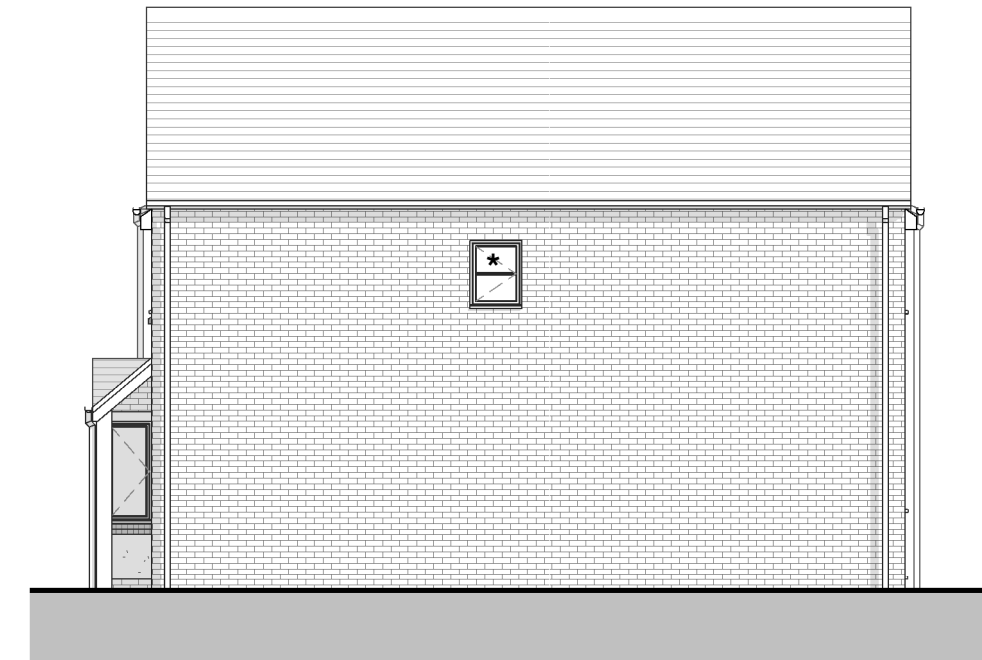

**Side Elevation 1** \* Indicates obscure glazing  
1 : 100




**Rear Elevation**  
1 : 100

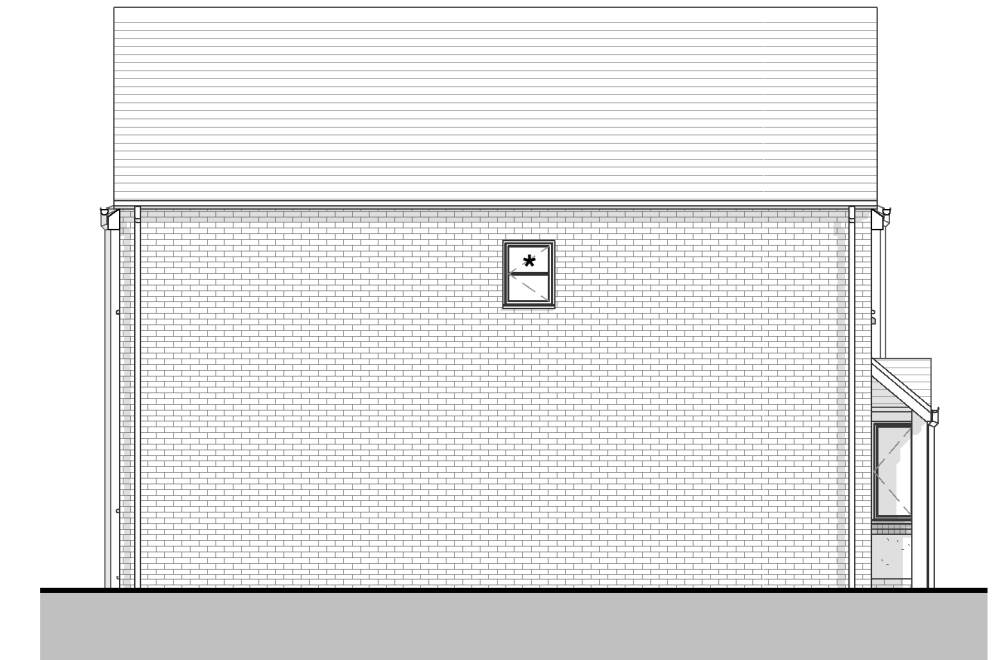


**Side Elevation 2** \* Indicates obscure glazing  
1 : 100

0m 1m 2m 3m 4m 5m  
VISUAL SCALE 1:100 @ A1

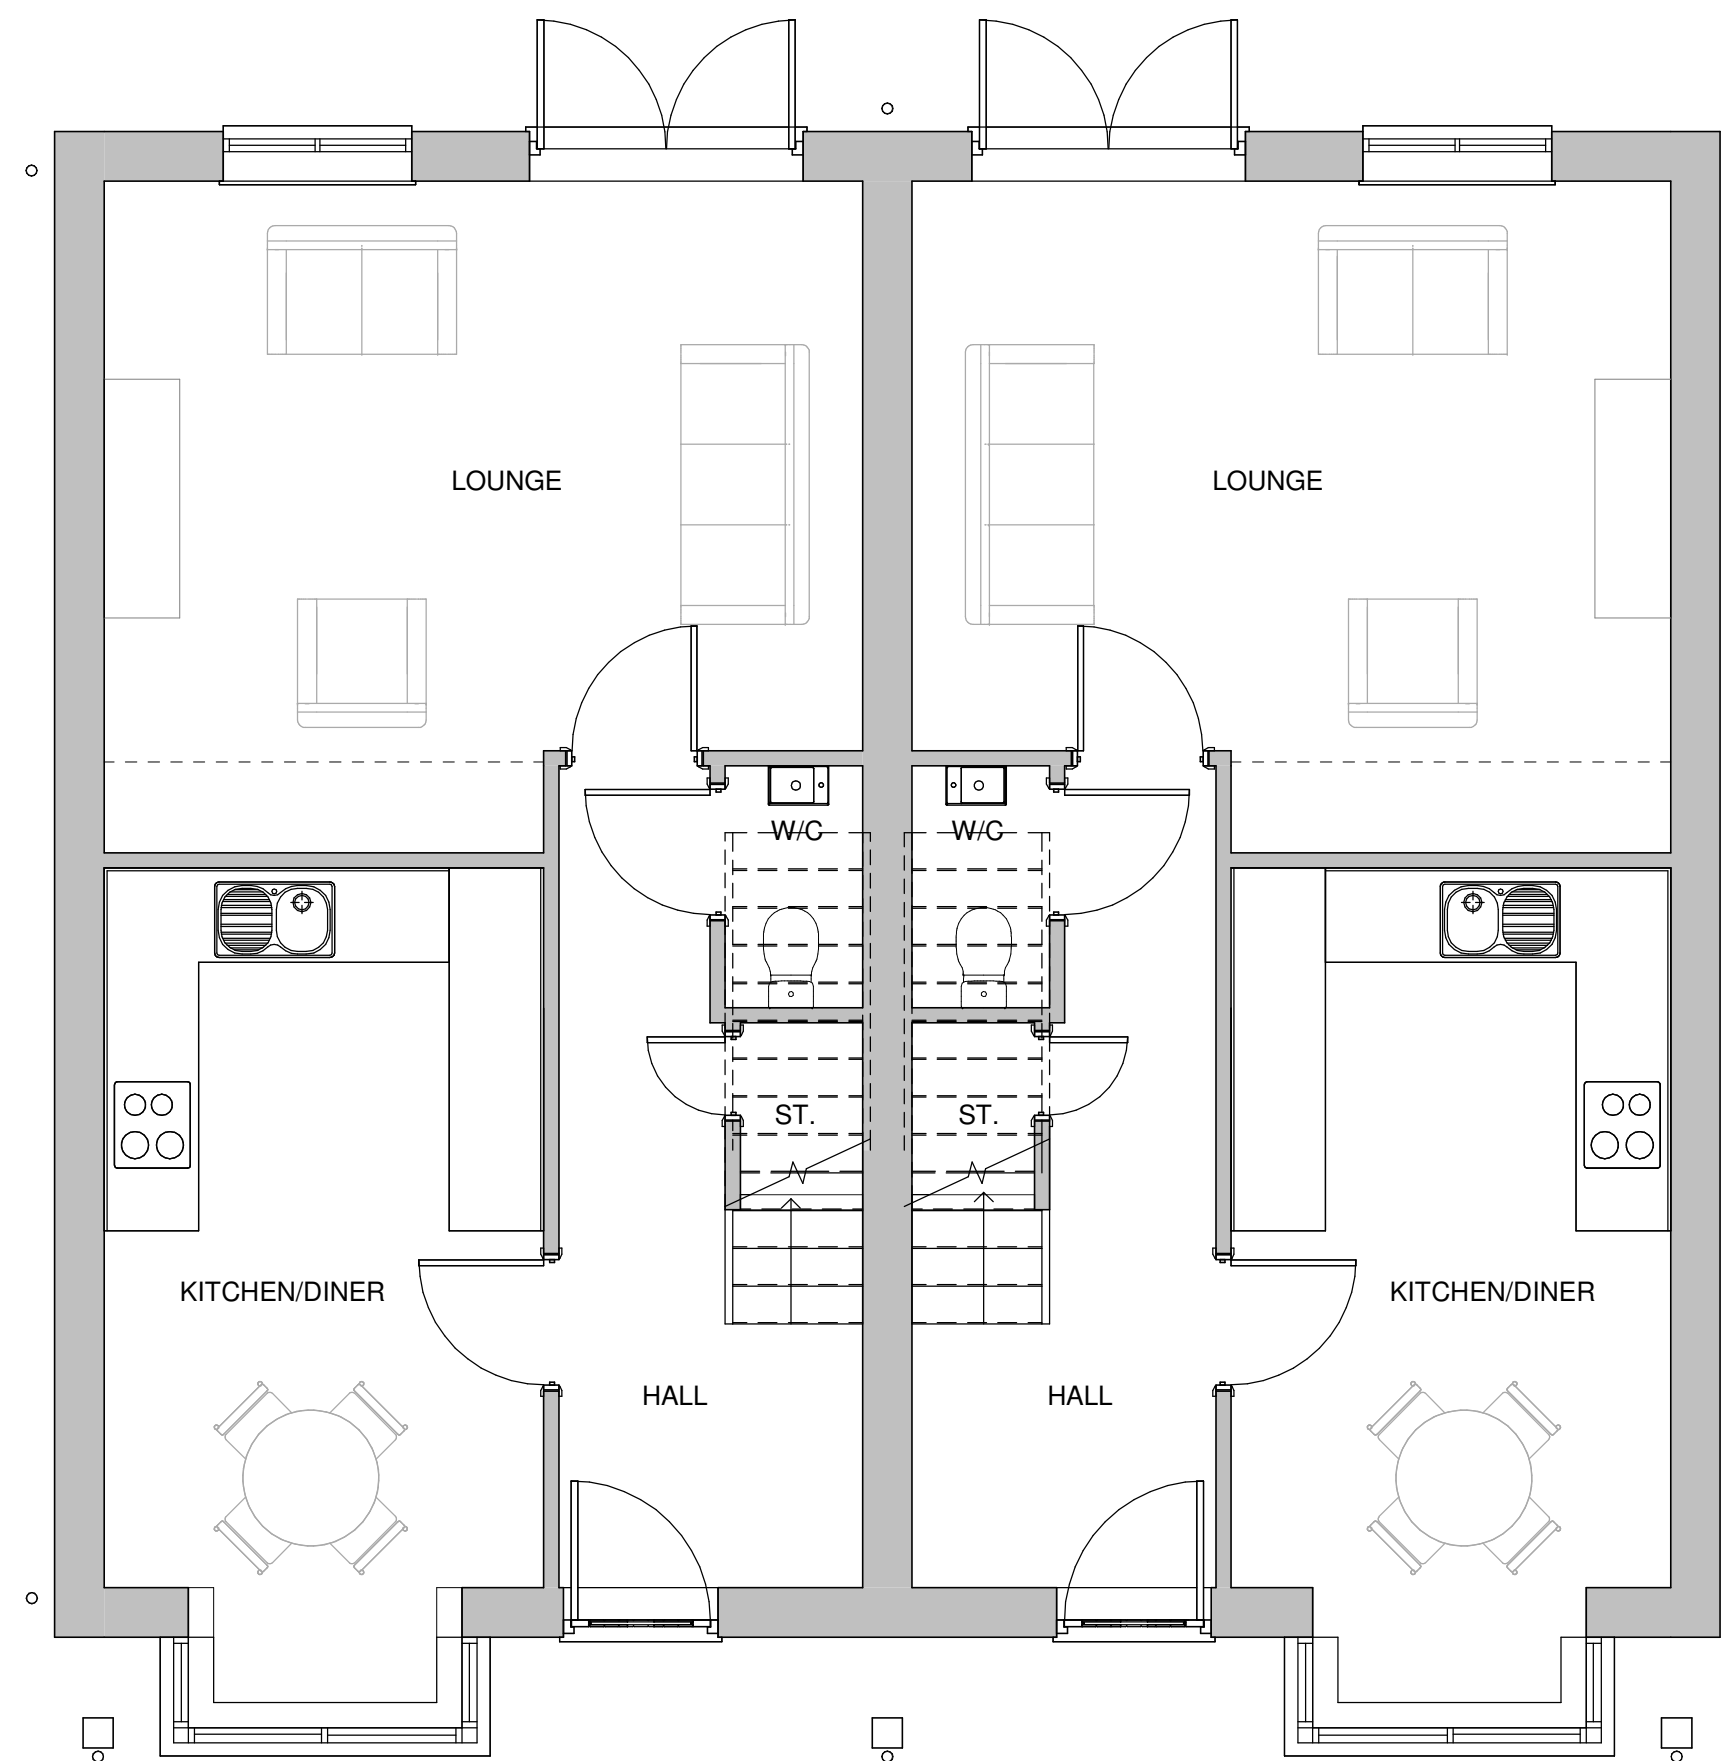

**Proposed Ground Floor**  
1 : 50

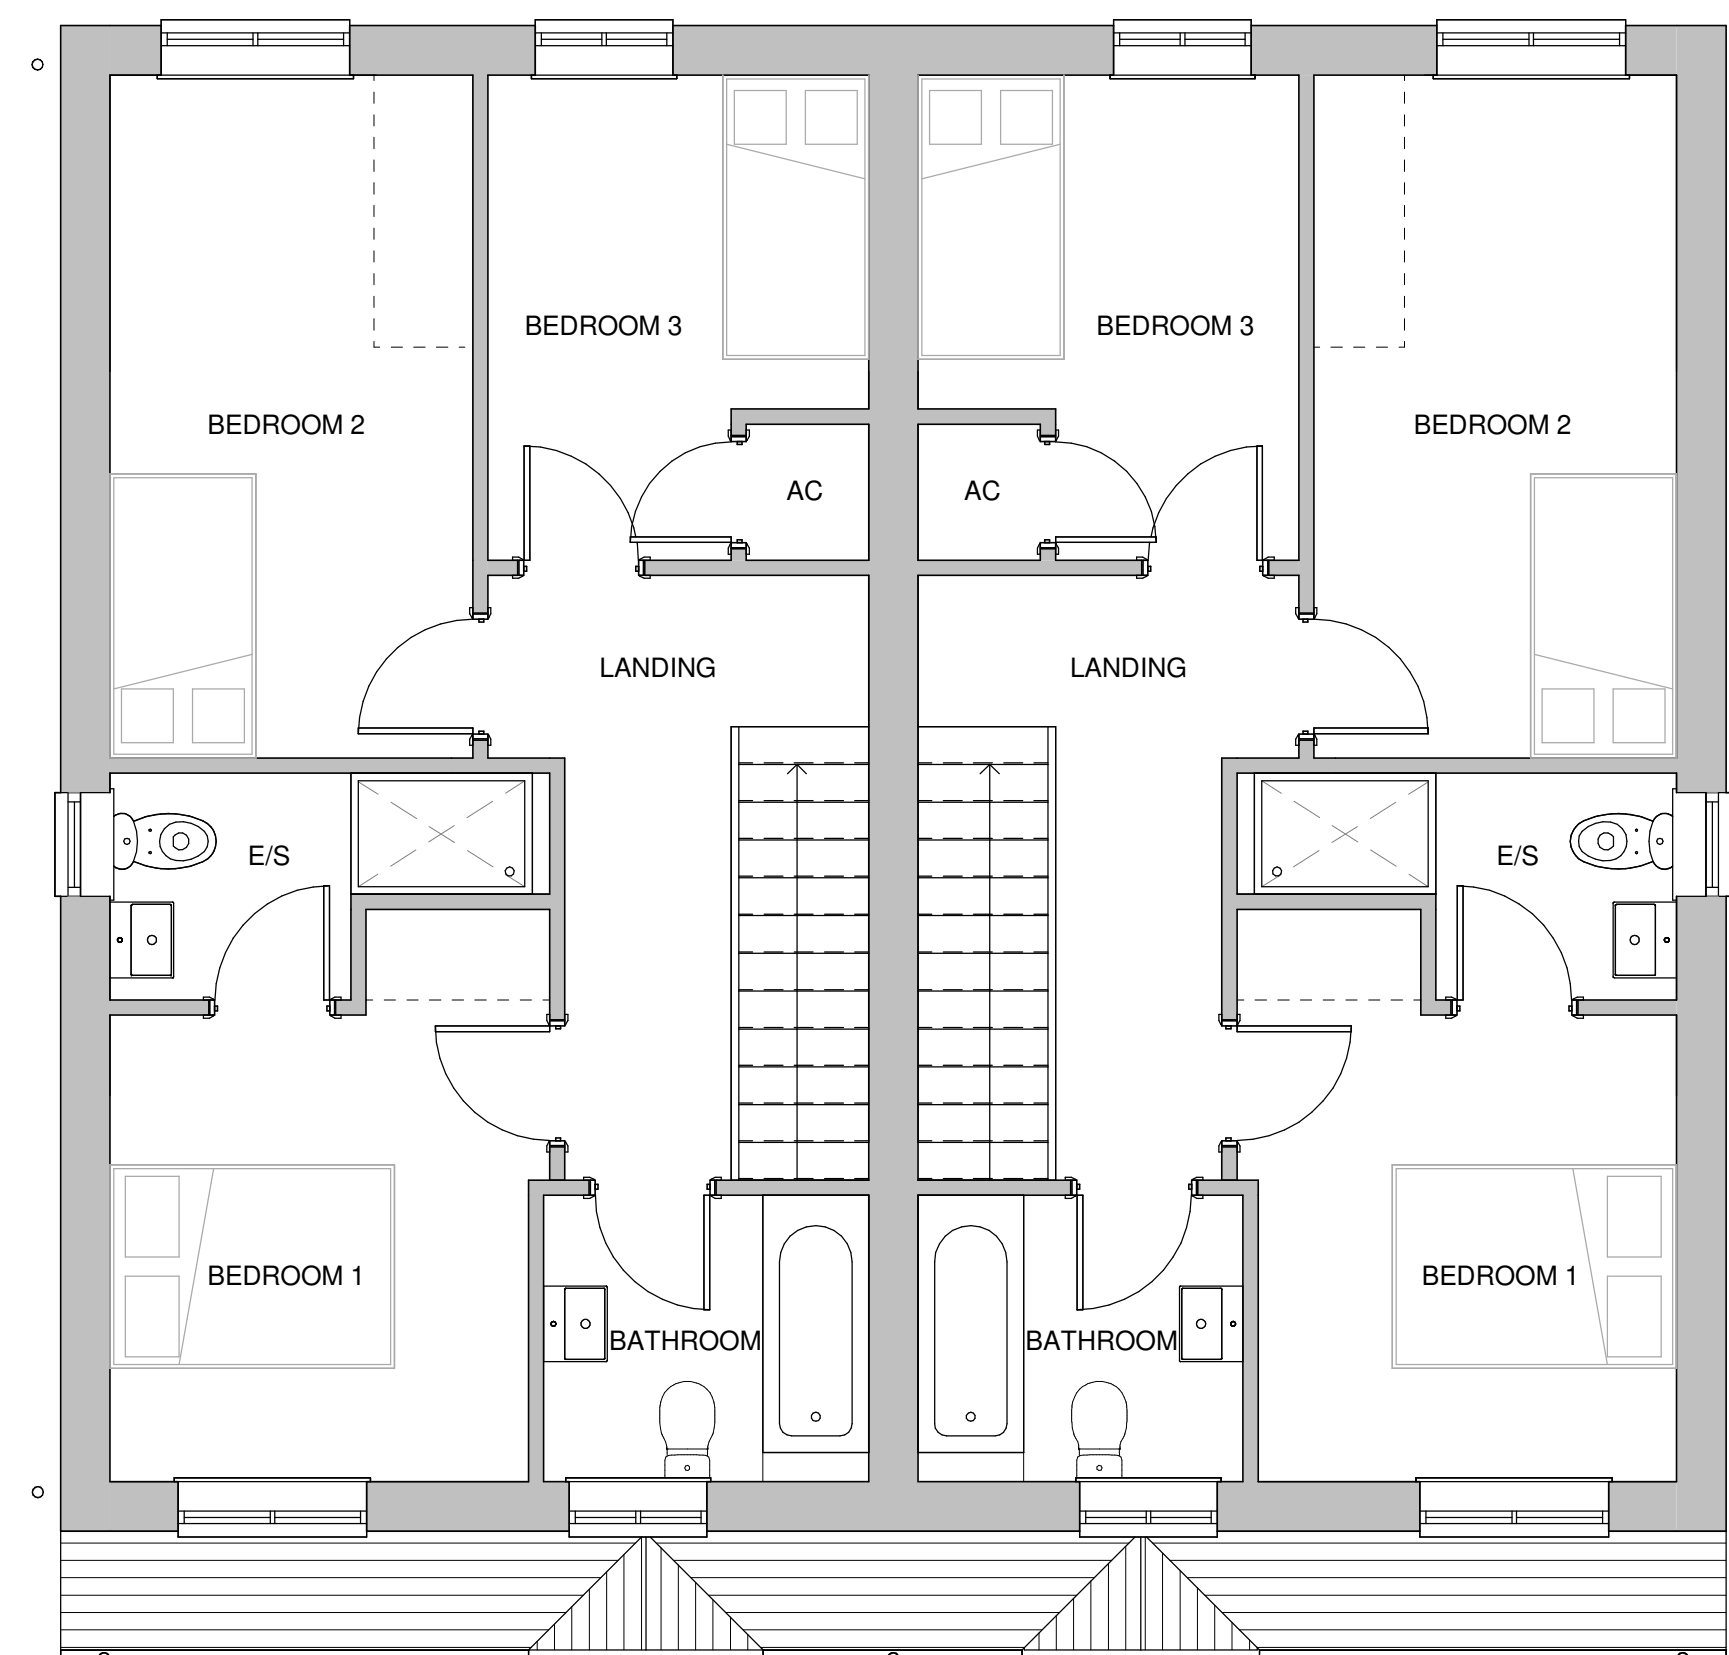

**Proposed First Floor**  
1 : 50

0m 0.5m 1m 1.5m 2m 2.5m  
VISUAL SCALE 1:50 @ A1

Notes

**PLANNING ISSUE**

This drawing remains the property of Welland Design and Build Ltd and may not be reproduced or amended except by written permission. No liability will be accepted for any amendments made by others. The Contractor is responsible for checking all site dimensions, site levels, sewer inverts at connection points before commencing any works. All work by the contractor must comply with all current relevant legislation, regulation standards guidance and law whether or not specified on this drawing. The contractor is responsible for checking this drawing against all other relevant architect and engineers details and drawings prior to commencement of site works.

**Project Title:**  
Jesmond, Oving

**Client:**  
S Arnold Developments Ltd

<b>Project Number:</b> 21018	<b>House Type:</b> House Type B	<b>Dwg No:</b> SK200	<b>Drawn By:</b> BA	<b>Checked By:</b> MC
---------------------------------	------------------------------------	-------------------------	------------------------	--------------------------

**Drawing Title:**  
Type B - Proposed Floor Plans & Elevations

<b>Scale@A1:</b> As indicated	<b>Date:</b> 16/05/22	<b>Rev:</b>
----------------------------------	--------------------------	-------------

Rev.	Date	Drawn	Check	Description



**Welland**

Tel : 01536 601735  
Email: info@wellandgroup.co.uk