


TYPE A




Front Elevation
1 : 100

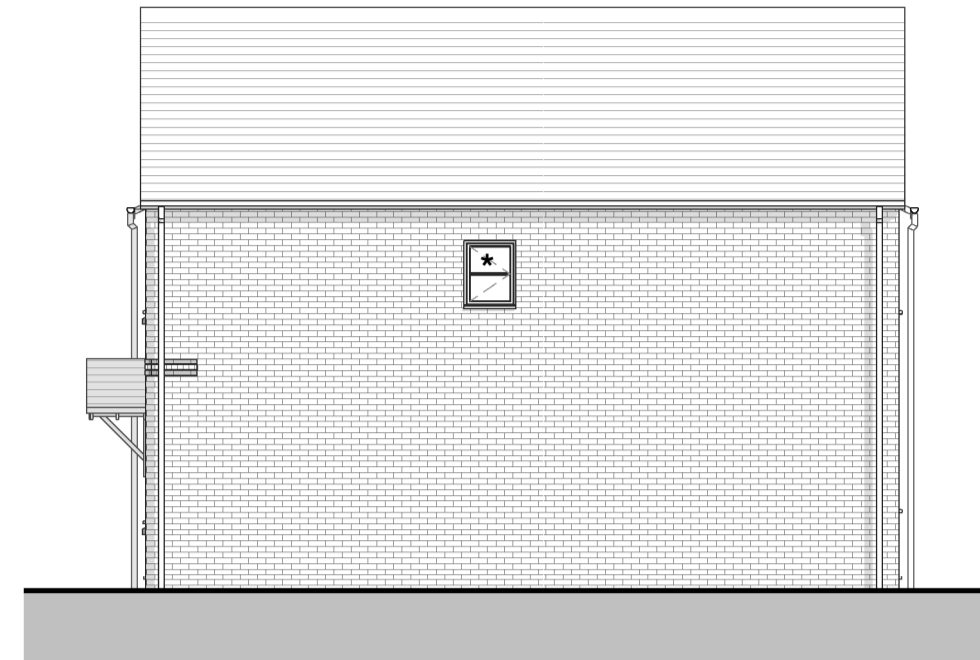

Side Elevation 1 * Indicates obscure glazing
1 : 100




Rear Elevation
1 : 100

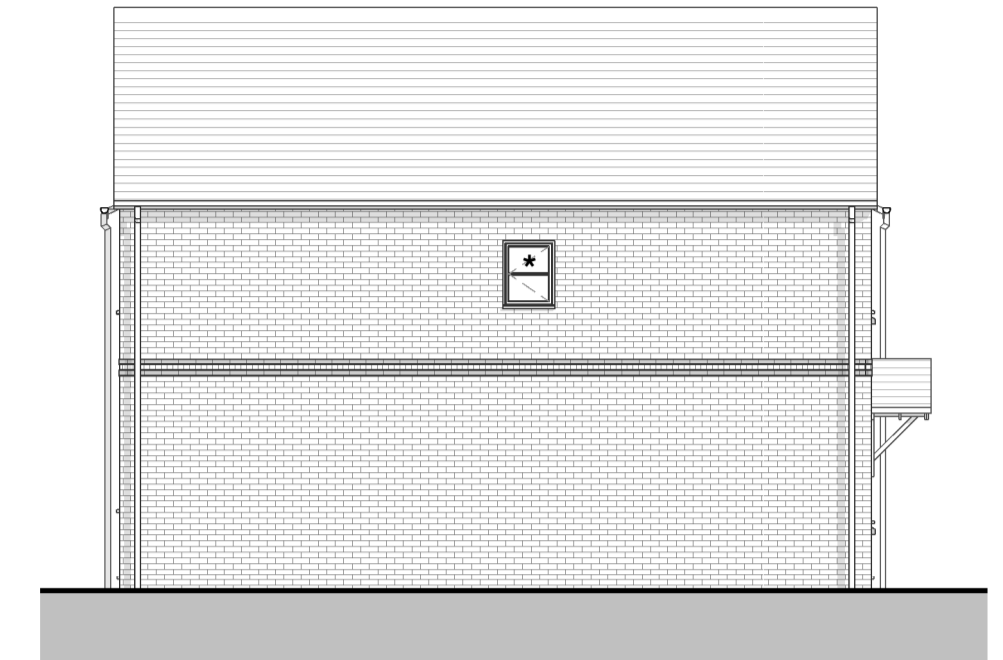


Side Elevation 2 * Indicates obscure glazing
1 : 100

0m 1m 2m 3m 4m 5m
VISUAL SCALE 1:100 @ A1

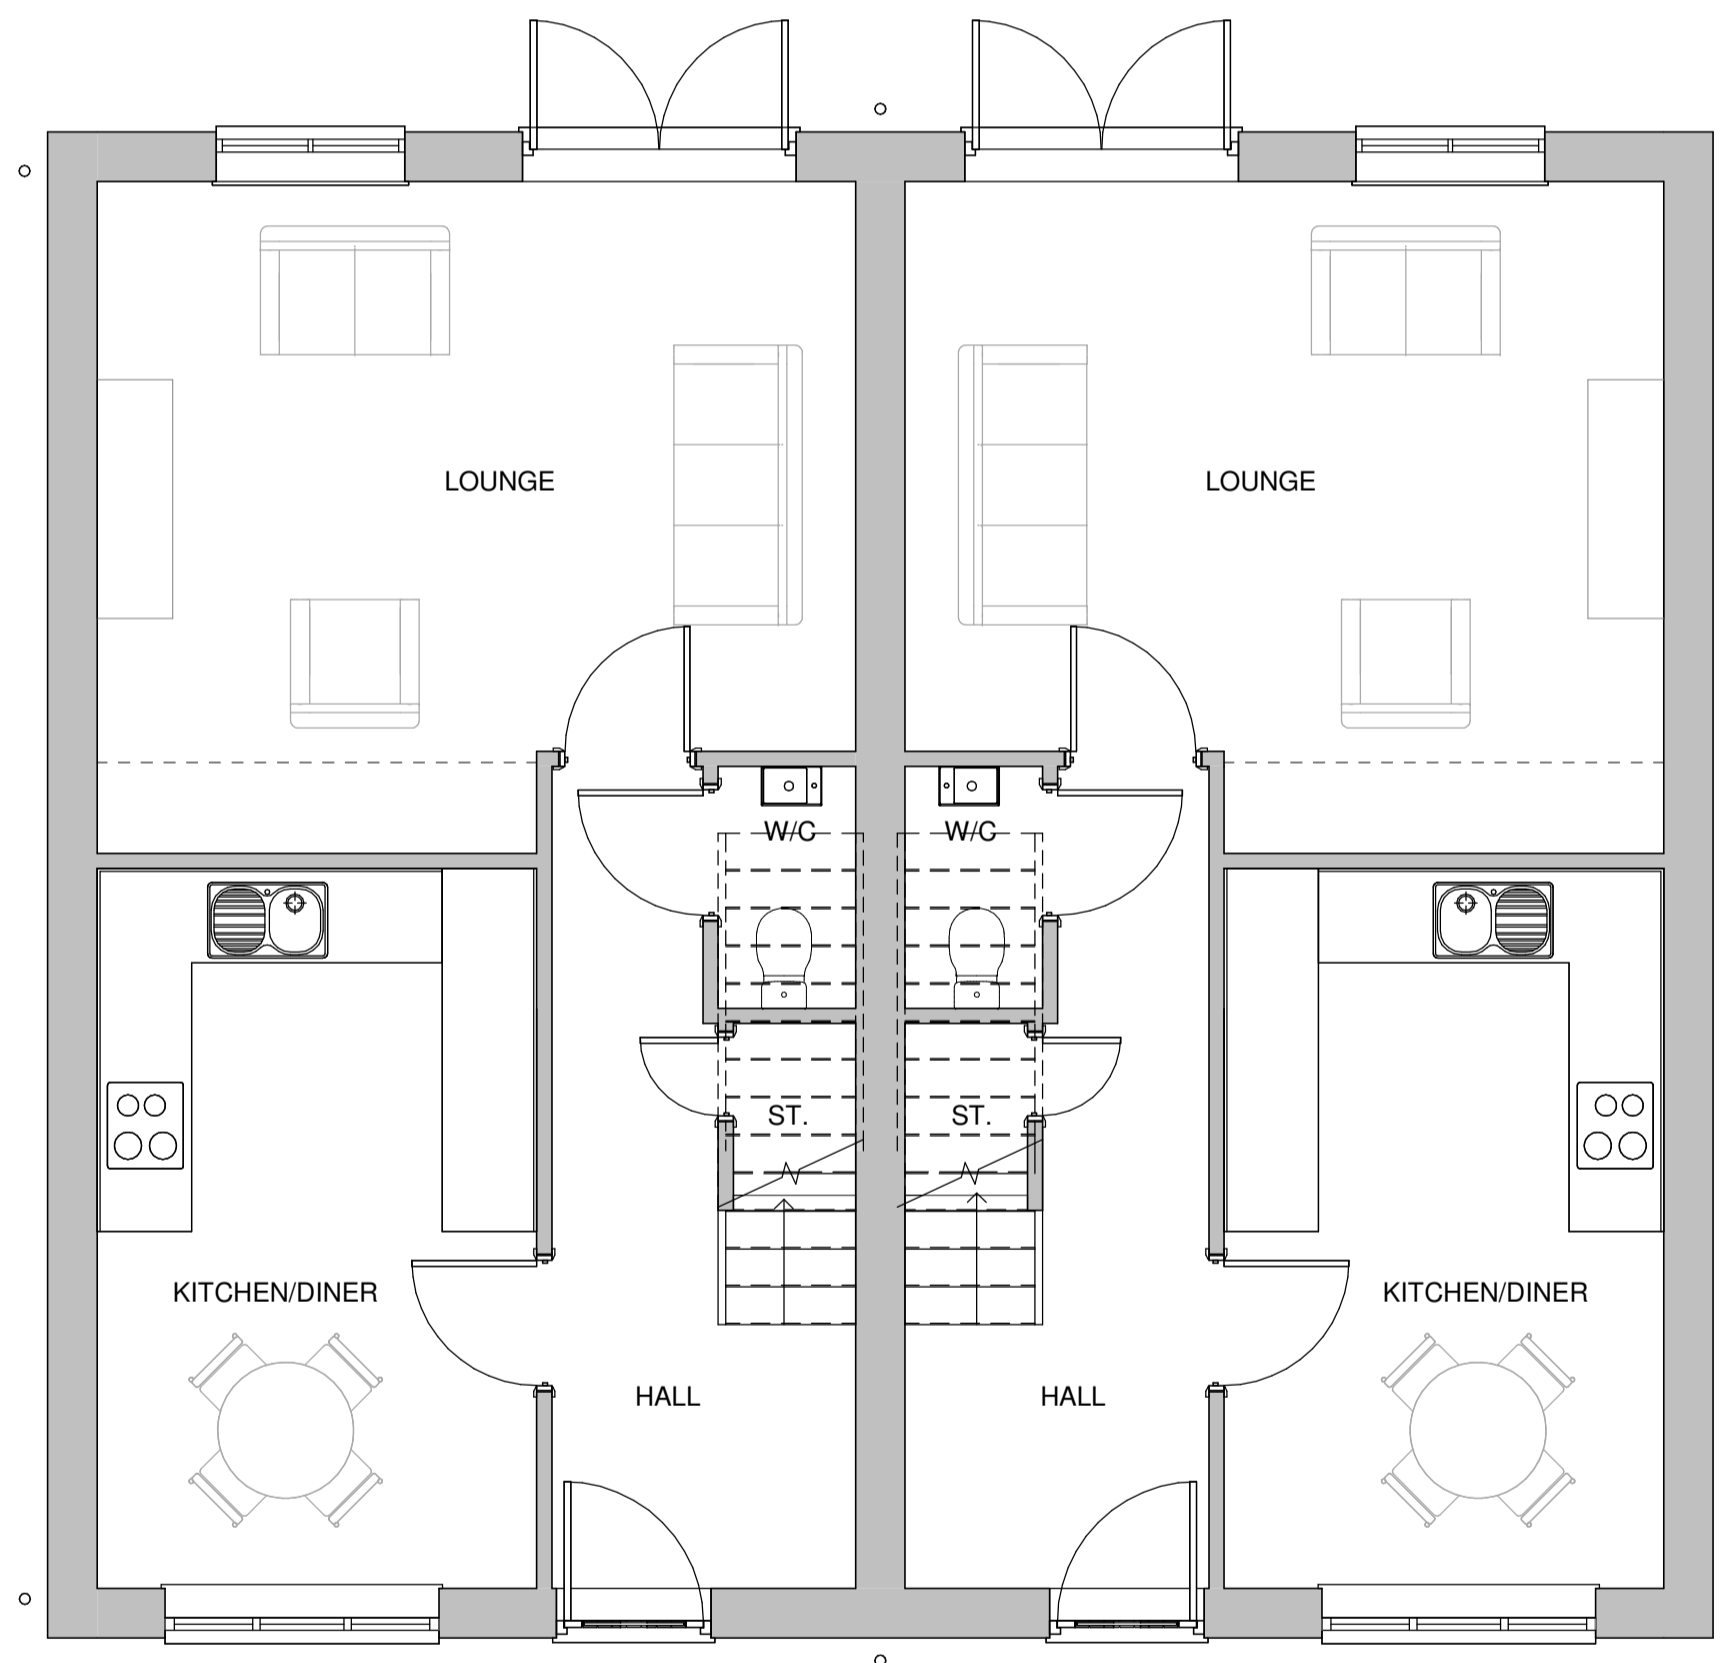

Proposed Ground Floor
1 : 50

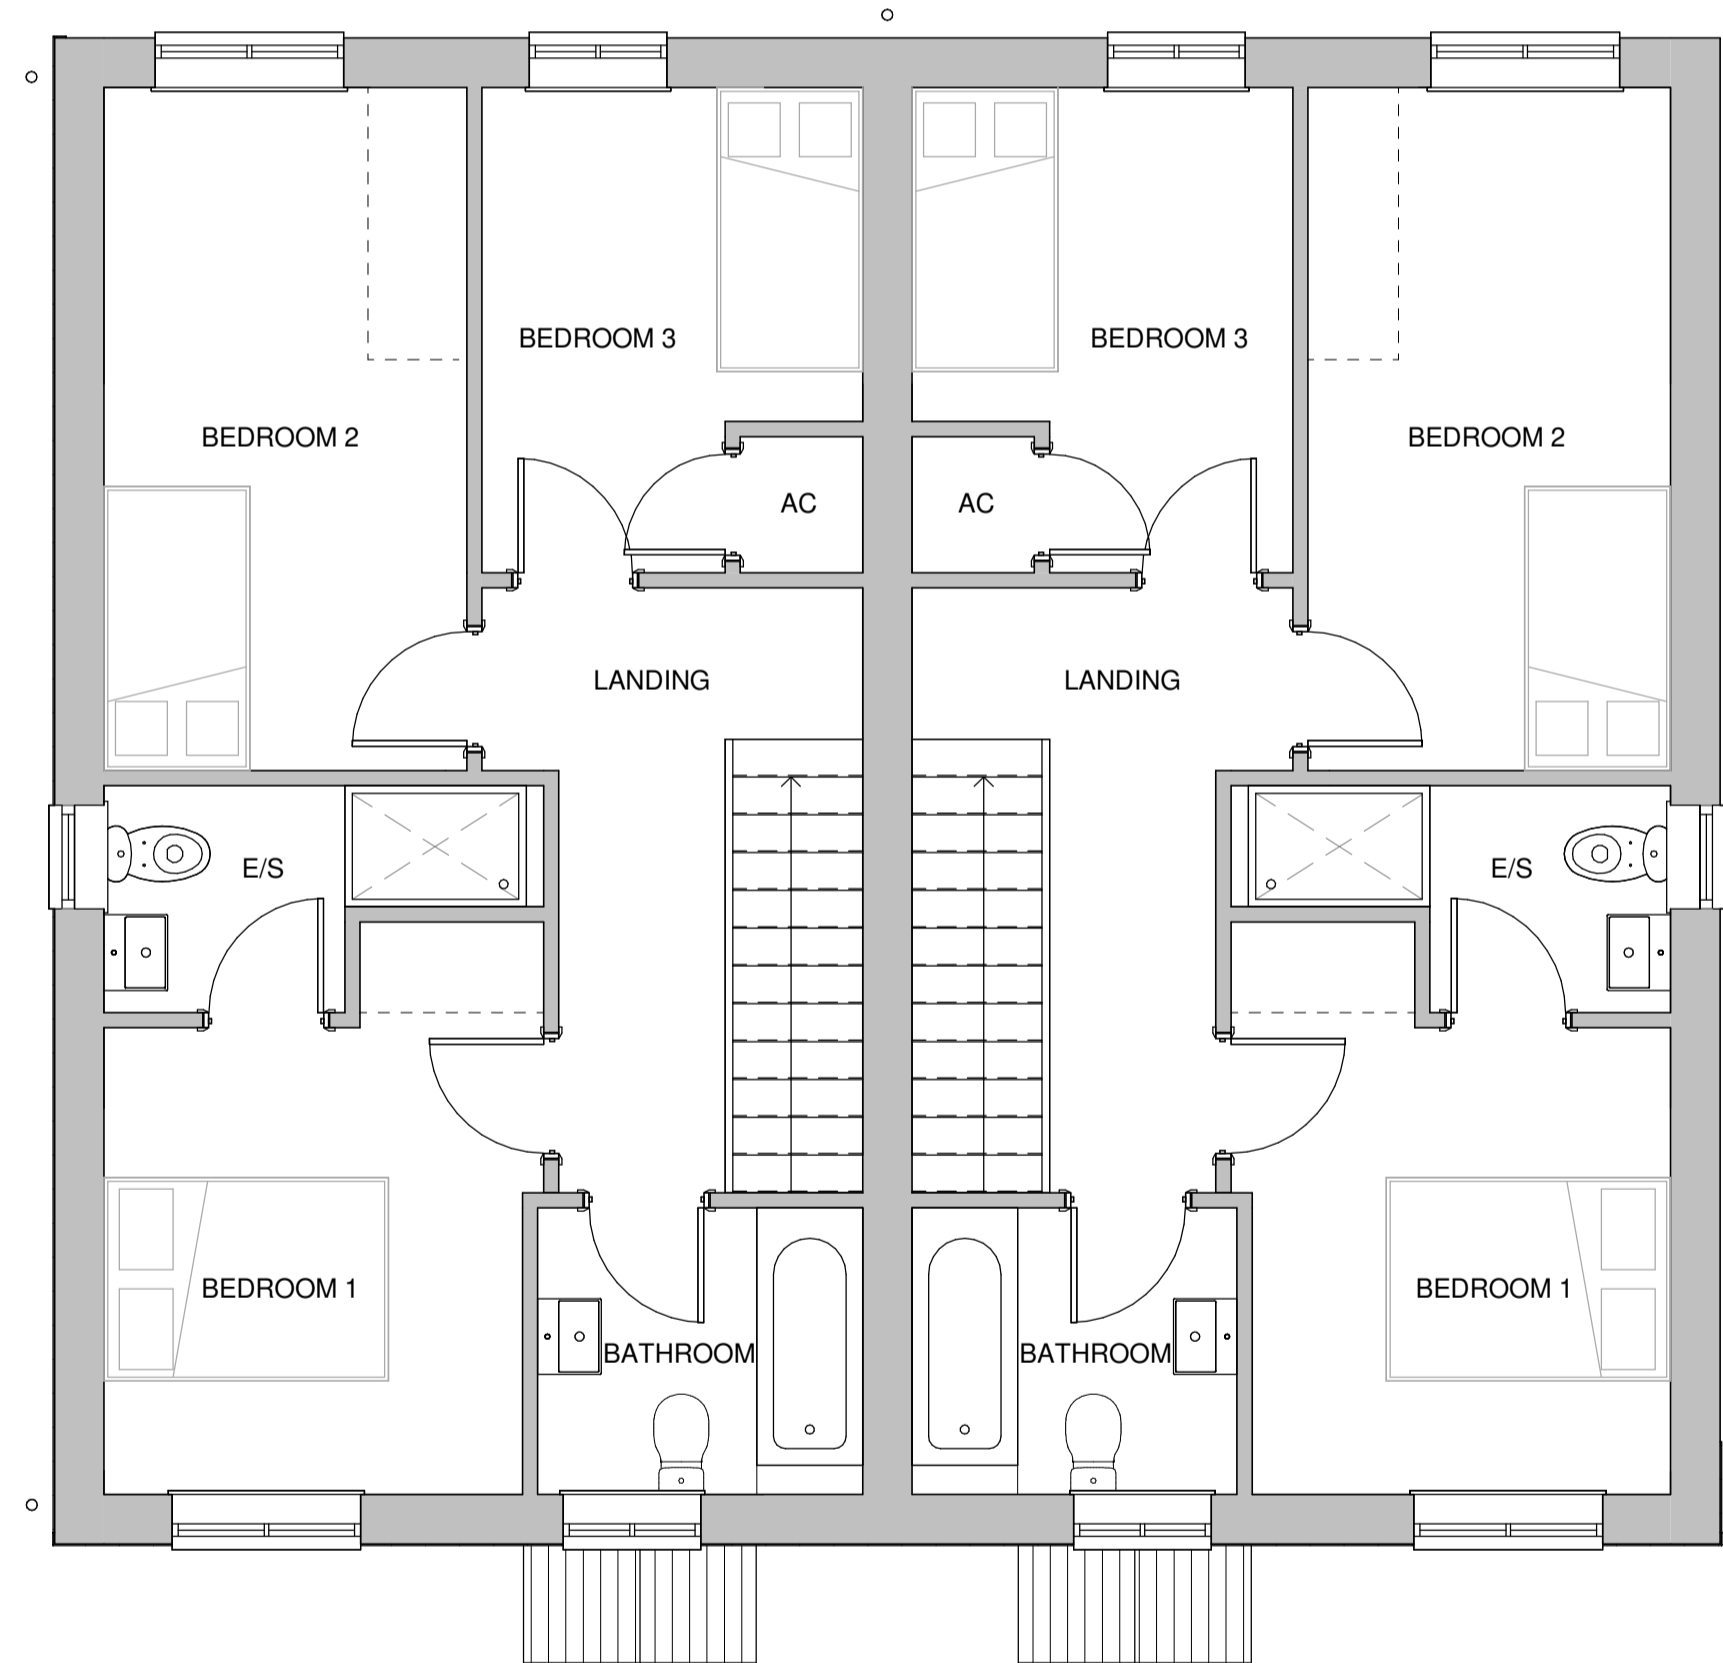

Proposed First Floor
1 : 50

0m 0.5m 1m 1.5m 2m 2.5m
VISUAL SCALE 1:50 @ A1

Notes

PLANNING ISSUE

This drawing remains the property of Welland Design and Build Ltd and may not be reproduced or amended except by written permission. No liability will be accepted for any amendments made by others. The Contractor is responsible for checking all site dimensions, site levels, sewer inverts at connection points before commencing any works. All work by the contractor must comply with all current relevant legislation, regulation standards guidance and law whether or not specified on this drawing. The contractor is responsible for checking this drawing against all other relevant architect and engineers details and drawings prior to commencement of site works.

Project Title:
Jesmond, Oving

Client:
S Arnold Developments Ltd

Project Number: 21018	House Type: House Type A	Dwg No: SK100	Drawn By: BA	Checked By: MC
---------------------------------	------------------------------------	-------------------------	------------------------	--------------------------

Drawing Title:
Type A - Proposed Floor Plans & Elevations

Scale@A1: As indicated	Date: 16/05/22	Rev: A
----------------------------------	--------------------------	------------------

Rev.	Date	Drawn	Check	Description
A	23/05/22	BA	BA	layout amendment



Welland

Tel : 01536 601735
Email: info@wellandgroup.co.uk