






EAST ELEVATION

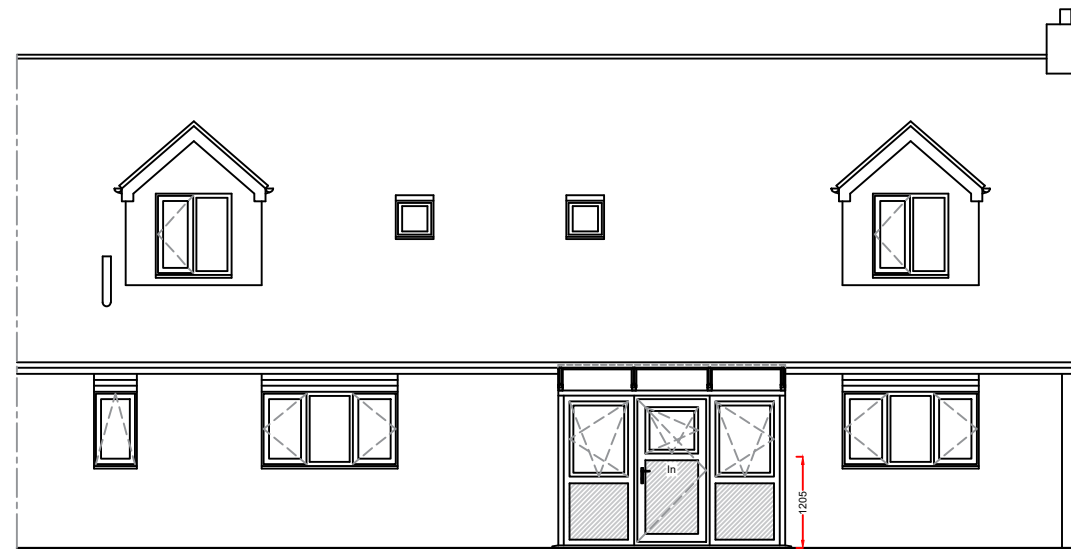

NORTH ELEVATION

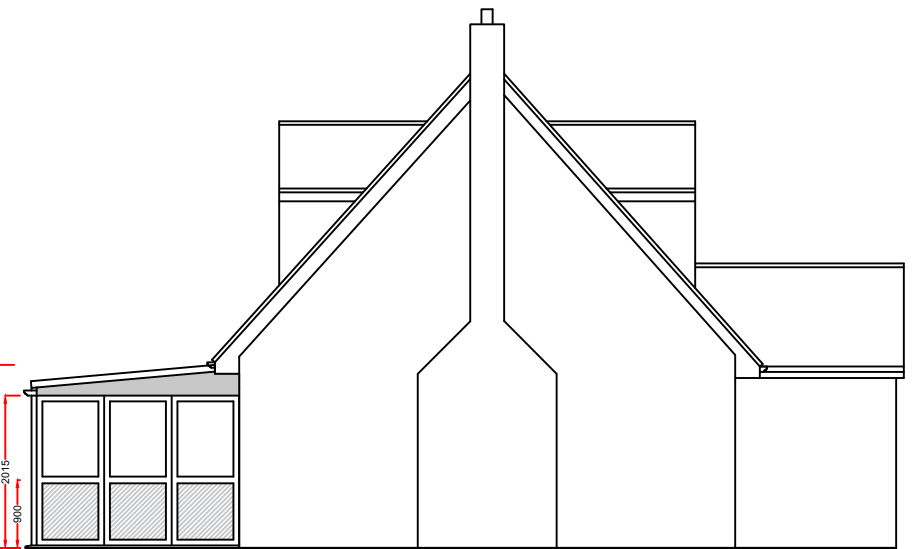

WEST ELEVATION

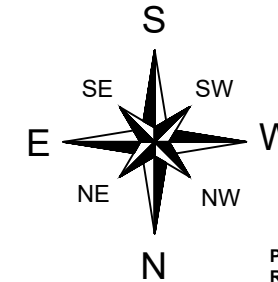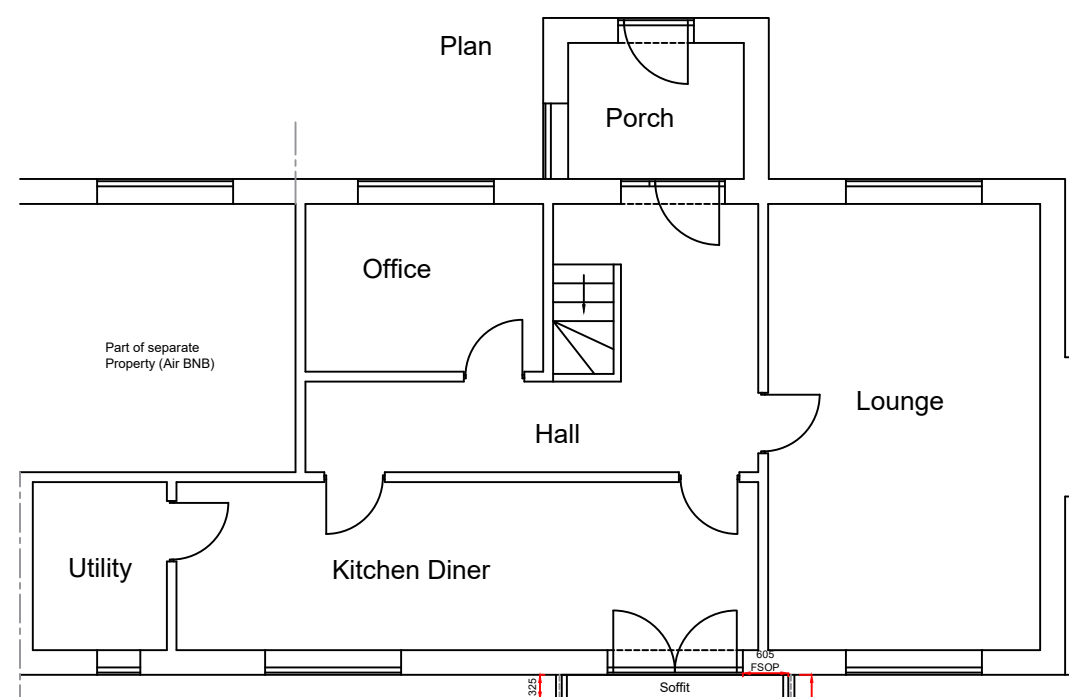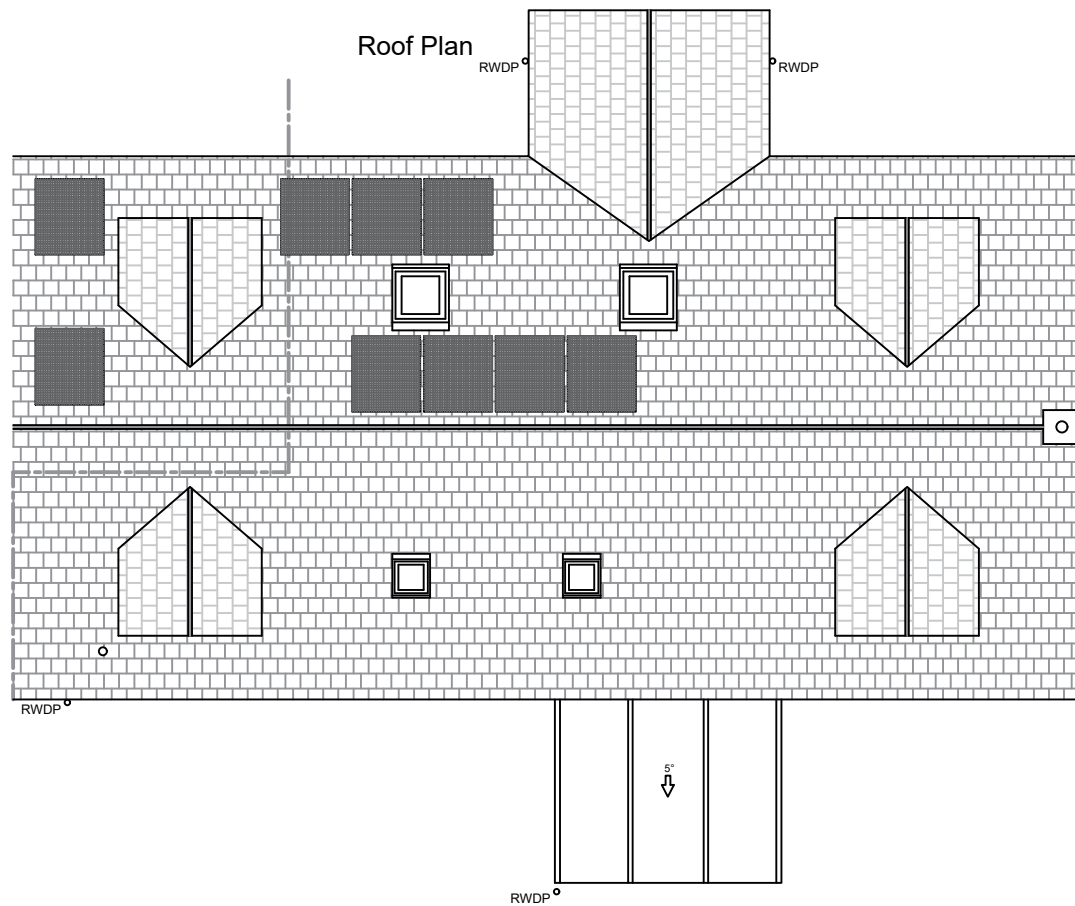

**Product Specification:**  
**Roof:**  
 Roof Type: Aluminium Rafter with PVCu Capping  
 Roof Glazing: Solarroof Glass  
 Obscure Glass: N/A  
 Roof external colour: Anthracite Grey  
 Roof Internal colour: WHITE

**Frames/Doors:**  
 Frame type: High Impact PVCu Mainframe  
 External Colour: Anthracite Grey  
 Internal Colour: WHITE


B.	27/09/22	Added roof plan.	PN
A.	06/09/22	Compass orientation added.	PN

▨ = PVCu solid panels.

▨ = Raked Head Infill Panel.


Unit Physical Barrier Viewed Externally.

Manufacture sizes	W 1000	H 2015
Product type	Stable Door	
Sill type/colour	150x35	
Frame colour out	Anthracite Grey	
Frame colour in	White	
Handle details	Chrome Lever	
Door threshold	Low	
Door opening	In	
Glass type	Ultra 2 Low E	

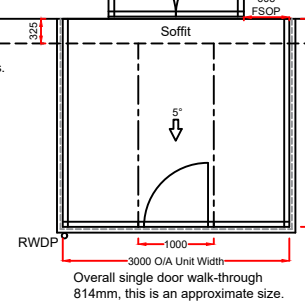

**Notes:**  
 Existing physical barrier to remain  
 Unit Door is to be a Stable Door UN905.  
 These drawings are the property of Anglian Home Improvements and must not be used, distributed, loaned or copied without the express permission of Anglian Home Improvements.  
 All dimensions are in millimetres (mm) unless noted otherwise.  
 Do not use for base laying purposes

Produced on A3 paper

 

Telephone: 0800 093 3015

Drawing title: **Proposed Plan and Elevations**

Contract No. : **900/10868** | Page 2 of 2

Proposed: **PVCu Conservatory**  
 At: **DALE VIEW, PLAYWELL ROAD**  
**GLANTON**  
**ALNWICK, NORTHUMBERLAND**  
**NE66 4AX**

Drawers initials: **PN** | Scale: **1:100** | Date: **03/08/22**