




Existing East Elevation

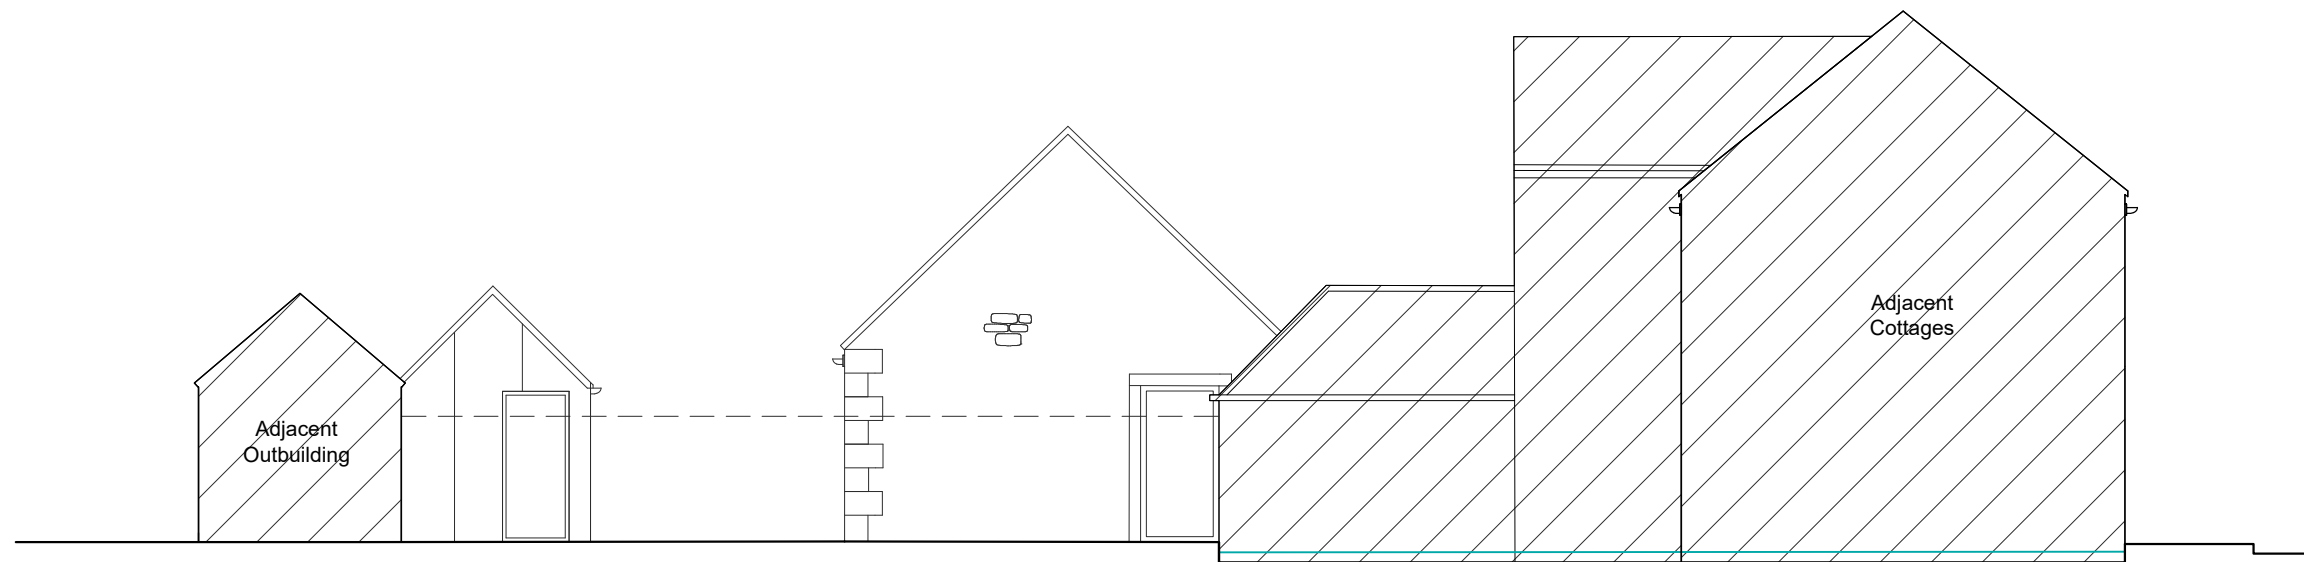

Existing North Elevation
Fence in foreground omitted for clarity.

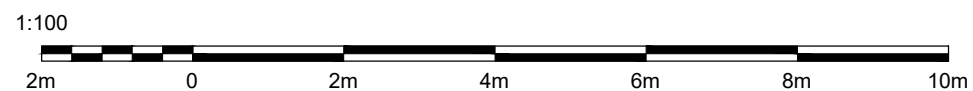

	<p>Carter-Smith Planning Consultants 1st Floor, Hepscott House Coopies Lane, Morpeth NE61 6JT</p>
	<p>Tel: 07718967722 Email: tony@cartersmithplanning.com Web: cartersmithplanning.co.uk</p>
<p>Customer: Mr. John Young</p>	
<p>Title: Existing East and North Elevations</p>	
<p>Site Address: 4 Redsteads Cottages, Christon Bank, ALNWICK, Northumberland, NE66 3ES.</p>	
<p>Drawing No.</p>	<p>JR293 - 12</p>
<p>Scale:</p>	<p>1:100 @ A3</p>
<p>Date:</p>	<p>10/08/2022</p>
<p>Drawn By:</p>	<p>Ian Rutherford</p>
<p>Check all critical construction dimensions, if in doubt ASK. Drawings produced for the purpose of planning approval ONLY. All structural elements to be checked by a structural engineer. Drawing remains the property of Ian Rutherford Surveying.</p>	