


Proposed East Elevation

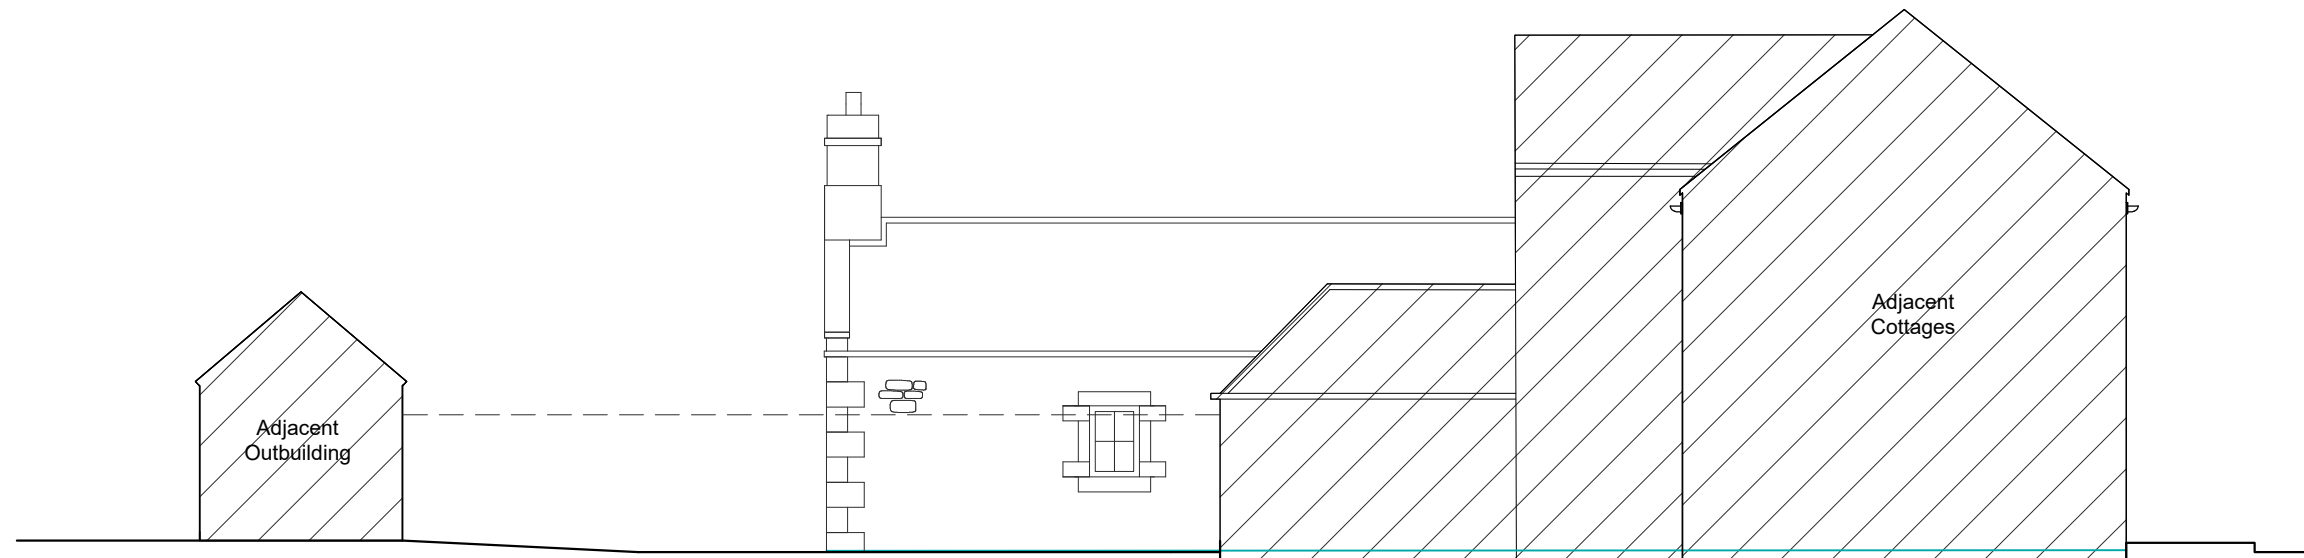

Proposed North Elevation
Fence in foreground omitted for clarity.

Proposed Integrated Bat Box



2 No. to be installed.
Marked Position (A)

Proposed Integrated Bird Box




2 No. to be installed.
Marked Position (B)

Proposed Artificial Bird Nest



4 No. to be installed.
Marked Position (C)
(UNDER ARCHWAY)

1:100

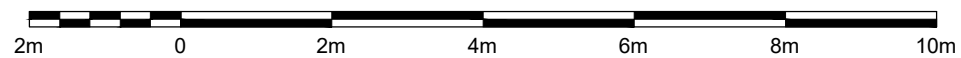

Carter-Smith
Planning Consultants

Carter-Smith Planning Consultants
1st Floor, Hepscott House
Coopies Lane, Morpeth
NE61 6JT

Tel: 07718967722
Email: tony@cartersmithplanning.com
Web: cartersmithplanning.co.uk

Customer: Mr. John Young

Title: Proposed East and
North Elevations

Site Address:
4 Redsteads Cottages,
Christon Bank, ALNWICK,
Northumberland, NE66 3ES.

Drawing No. JR293 - 13B

Scale: 1:100 @ A3

Date: 27/09/2022

Drawn By: Ian Rutherford

Check all critical construction dimensions, if in doubt ASK. Drawings produced for the purpose of planning approval ONLY. All structural elements to be checked by a structural engineer. Drawing remains the property of **Ian Rutherford Surveying**.