



**SCHEDULE OF BUILDINGS (/ PORTIONS OF)
AMA 'AUGUST 2022' NAMING SCHEME**

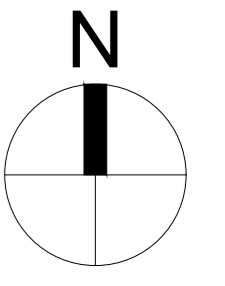

REF	BUILDING TYPE	BECOMES PART OF PROPOSED PLOT
A	FARMHOUSE WORKSHOP / GARAGE	EXISTING RETAINED FARMHOUSE PLOT (INCL ASSOCIATED OUTBUILDINGS)
B	EXISTING FARMHOUSE (PART)	
C	EXISTING FARMHOUSE (PART)	
D	EXISTING FARMHOUSE (PART)	
E	BARN	
F	CARPORT	
G	WORKSHOP	
H	BARN	TO BE REMOVED
i	FREESTANDING METAL TANK	TO BE REMOVED
J	LINKING OUTBUILDING (WITH WCs)	TO BE REMOVED
K	BARN	PLOT 1 BARN
L	BARN	PLOT 2 BARN
M	BARN	
N	BARN	
O	BARN	
P	BARN	
Q	BARN	PLOT 3 BARN
R	BARN	PLOT 4 BARN
S	BARN	PLOT 5 BARN
T	FREESTANDING SHIPPING CONTAINER	TO BE REMOVED
U	BARN	TO BE REMOVED
V	BARN	TO BE REMOVED
W	BARN	TO BE REMOVED
X	BARN	TO BE REMOVED
Y	OUTBUILDING	LEFT UNALTERED

BLUE LINE AREA

**BUILDING REFERENCES
AMA 'AUGUST 2022' NAMING SCHEME**

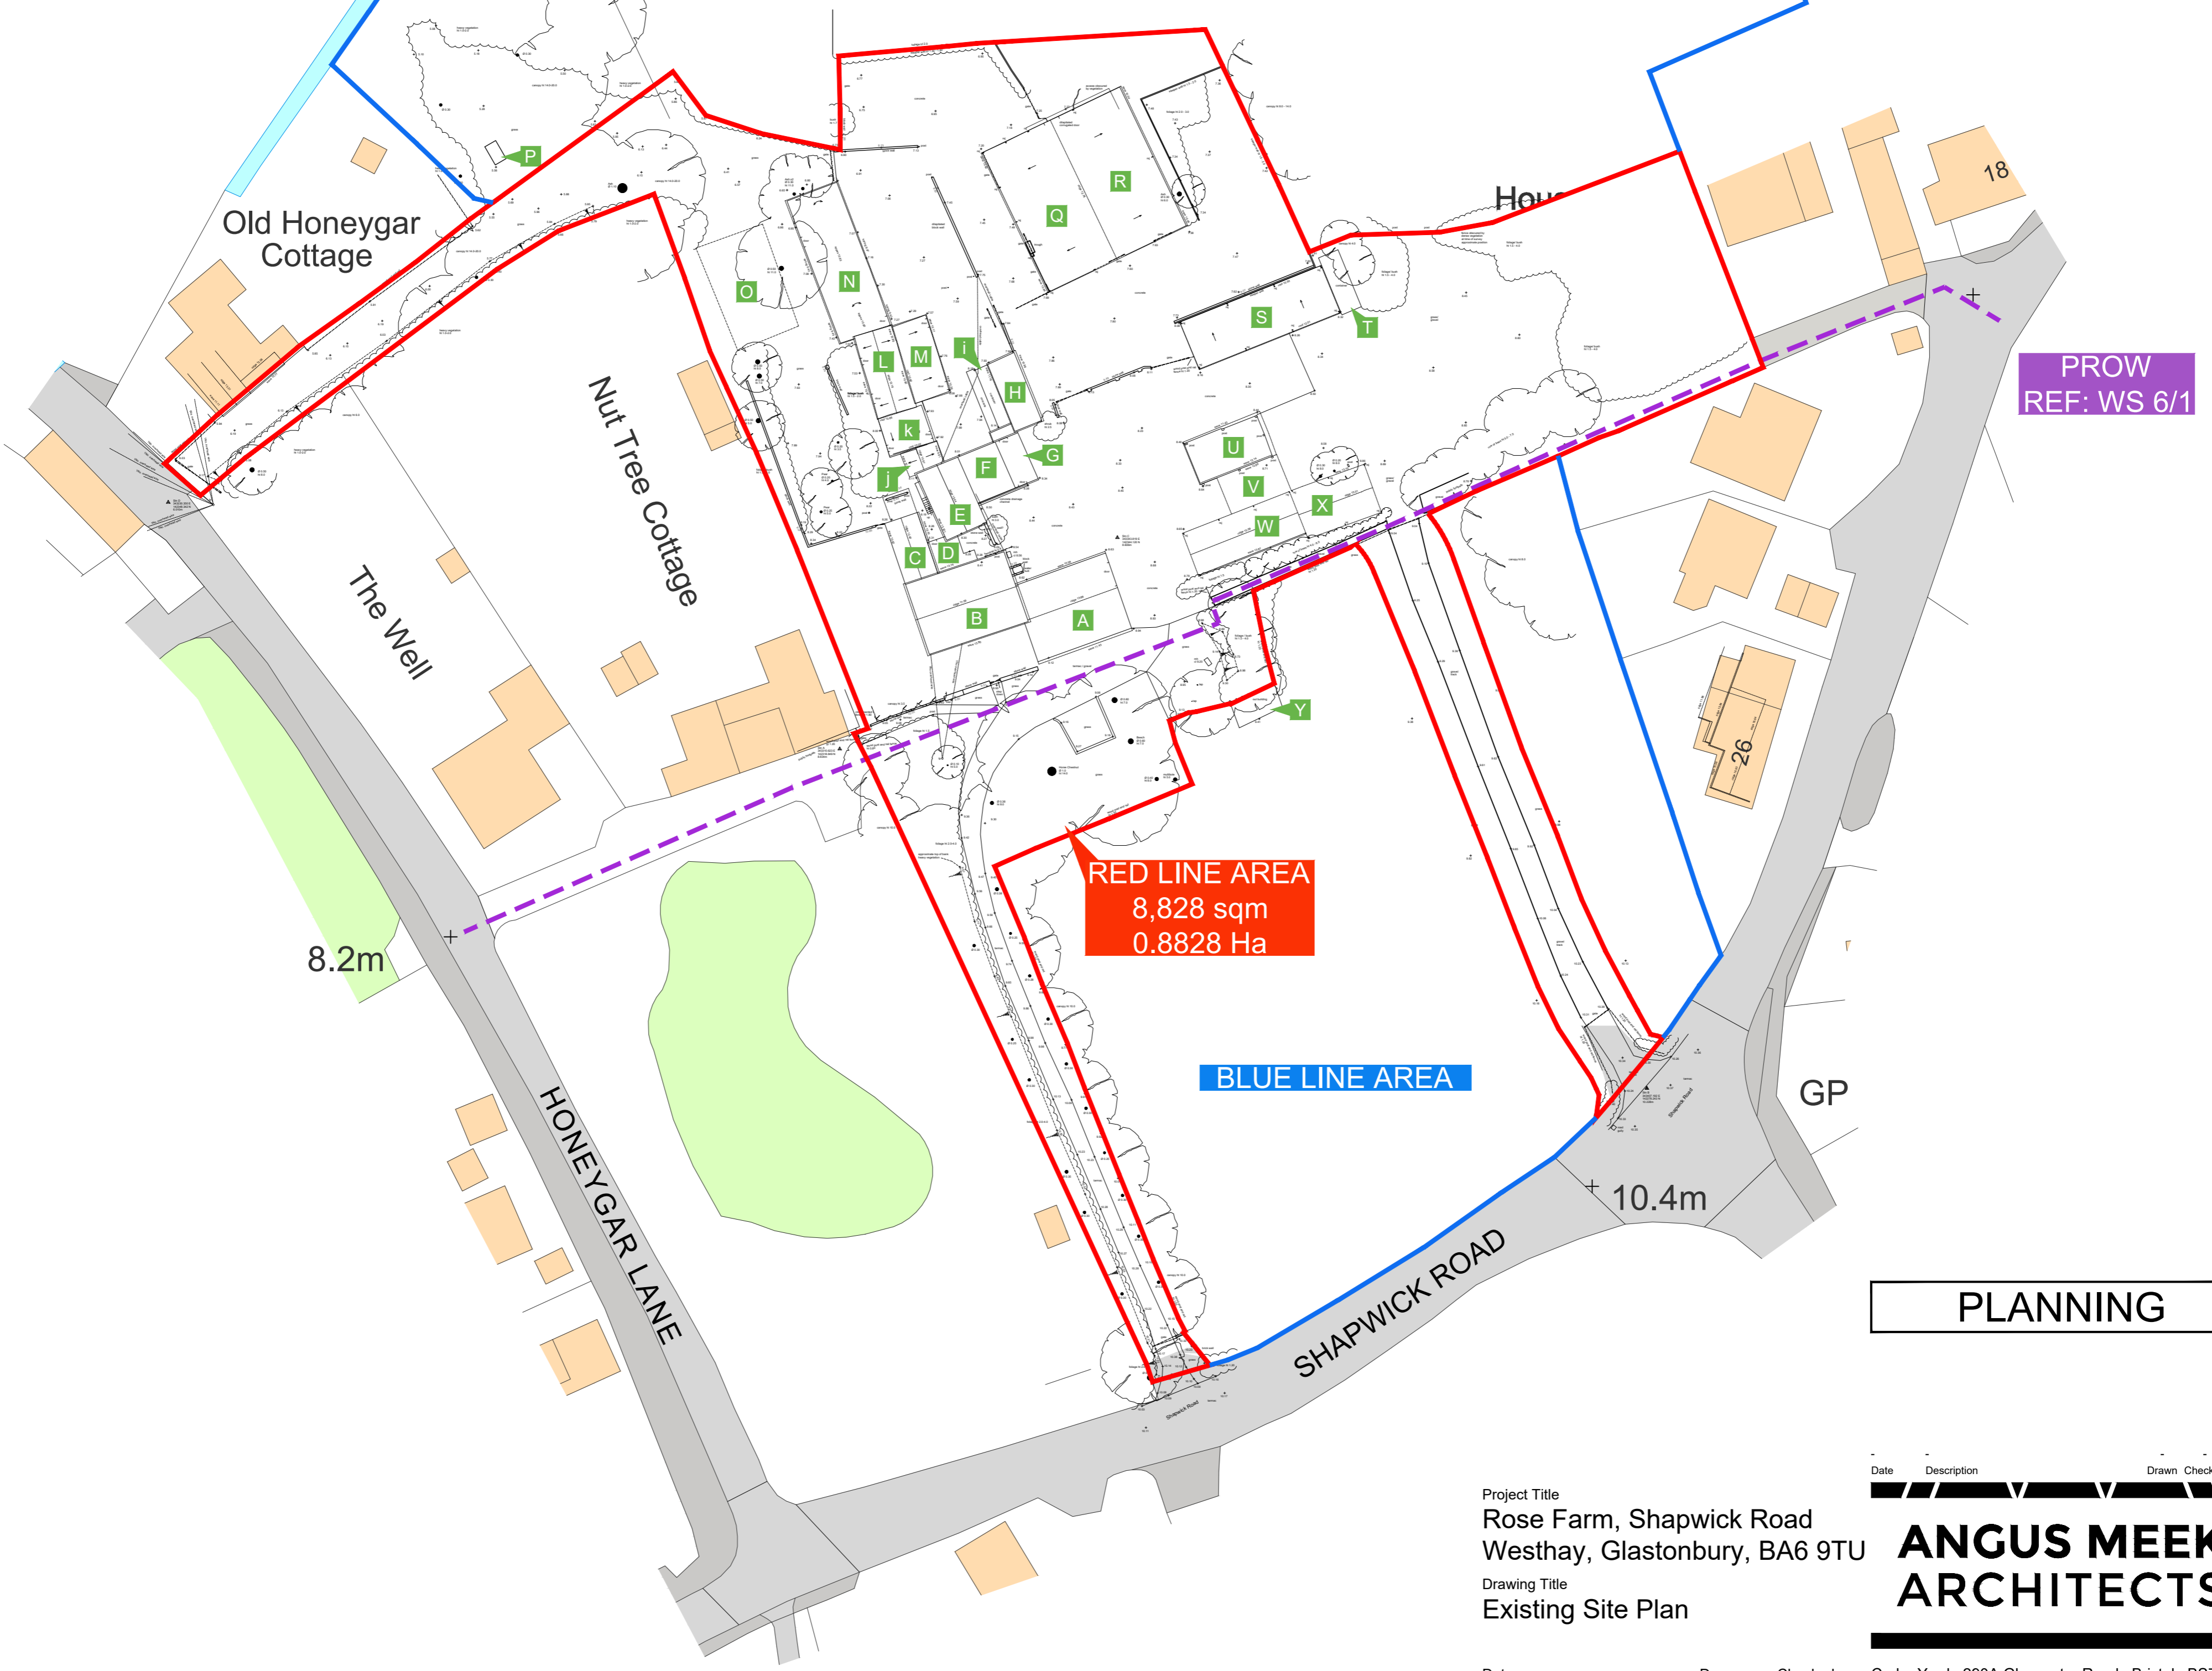

RED LINE AREA
8,828 sqm
0.8828 Ha

PROW
REF: WS 6/1

PLANNING

Project Title
Rose Farm, Shapwick Road
Westhay, Glastonbury, BA6 9TU
Drawing Title
Existing Site Plan

Date Description Drawn Checked Rev.
ANGUS MEEK ARCHITECTS

Date
September 2022
Drawn
ALC
Checked
PCW
Scale
1:500@A1

Cedar Yard, 290A Gloucester Road, Bristol, BS7 8PD
T 0117 942 82 86 E architecture@angusmeek.co.uk
Project No. Drawing No. Rev.
2752 P030 /