




01 - EAST ELEVATION

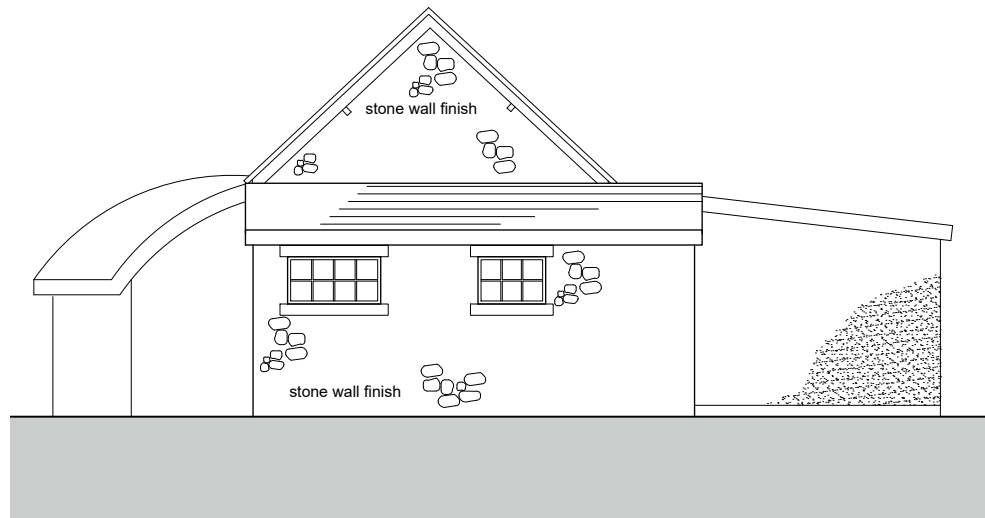


02 - SOUTH ELEVATION

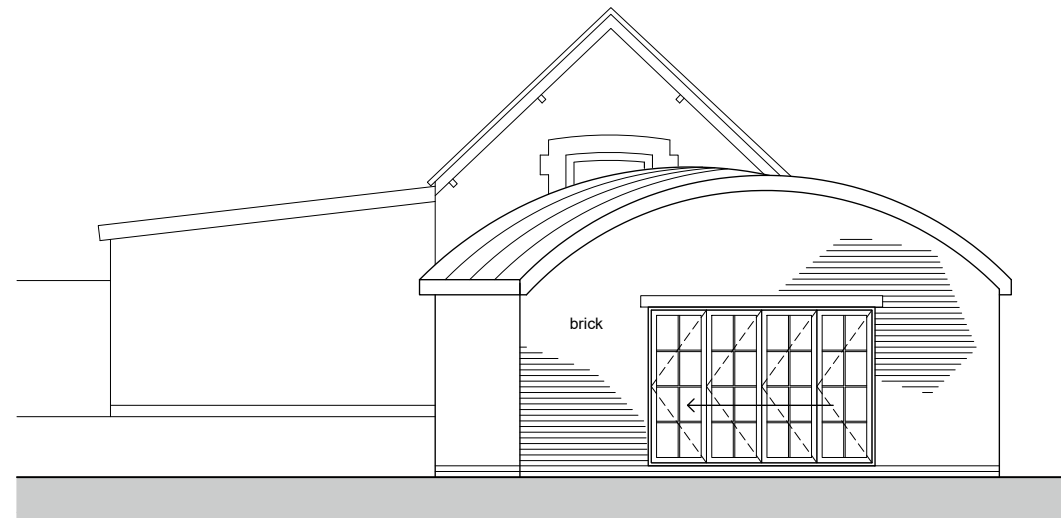

03 - NORTH ELEVATION

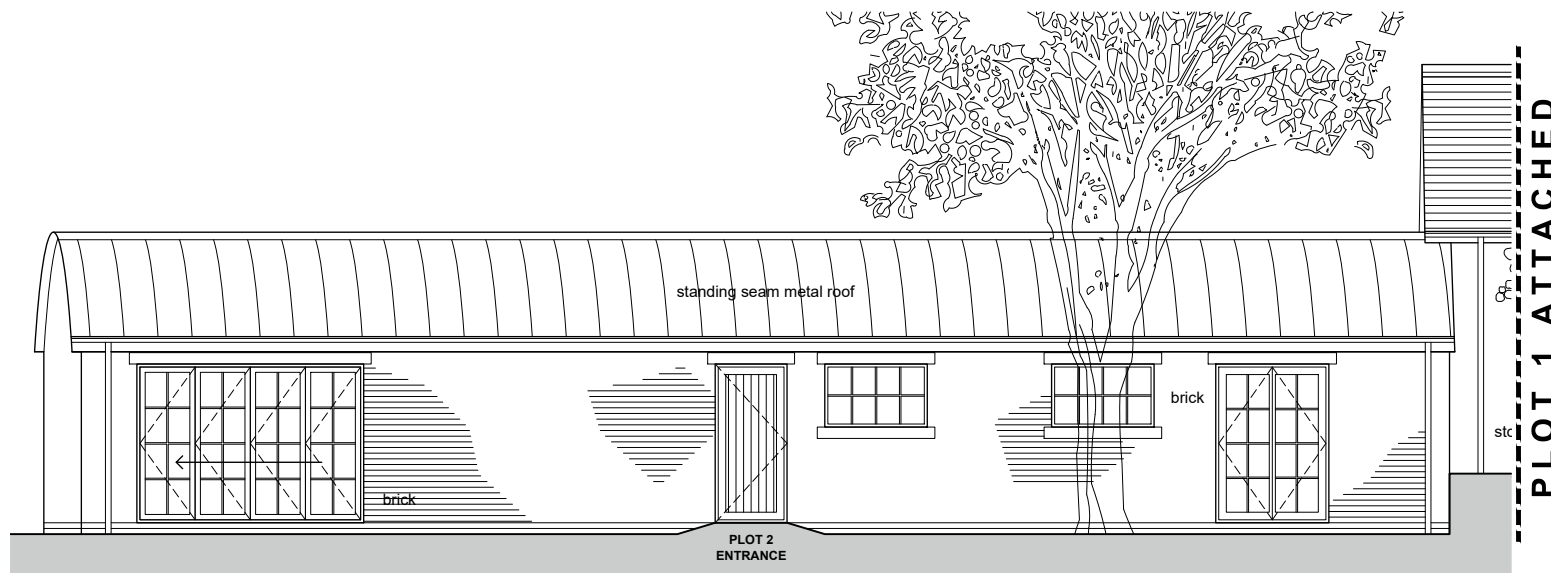

04 - WEST ELEVATION

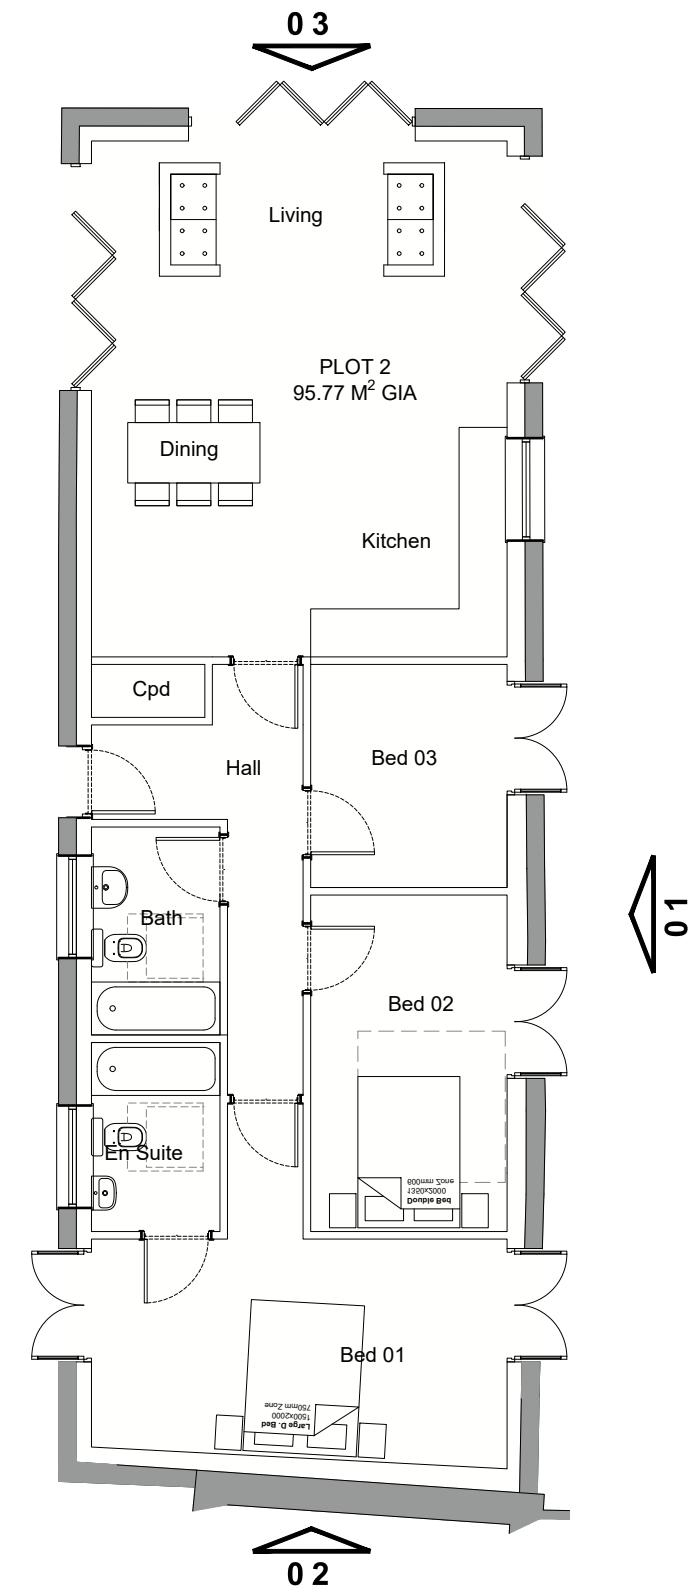

PLOT 2 FLOOR PLAN

PLANNING

Project Title
 Rose Farm, Shapwick Road,
 Westhay, Glastonbury, BA6 9TU

Drawing Title
 Proposed Plot 2
 Plan & Elevations

Date Description Drawn Checked Rev.
ANGUS MEEK ARCHITECTS

Date Drawn Checked
 September 2022 DM AC

Cedar Yard, 290A Gloucester Road, Bristol, BS7 8PD
 T 0117 942 82 86 E architecture@angusmeek.co.uk

Scale
 1:100 @A3

Project No. Drawing No. Rev.
 2752 P042 /

Not to be reproduced in part or whole, without consent. Any discrepancies to be reported to the architect. Contractors to verify all dimensions and sizes on site.