




Existing Front Elevation

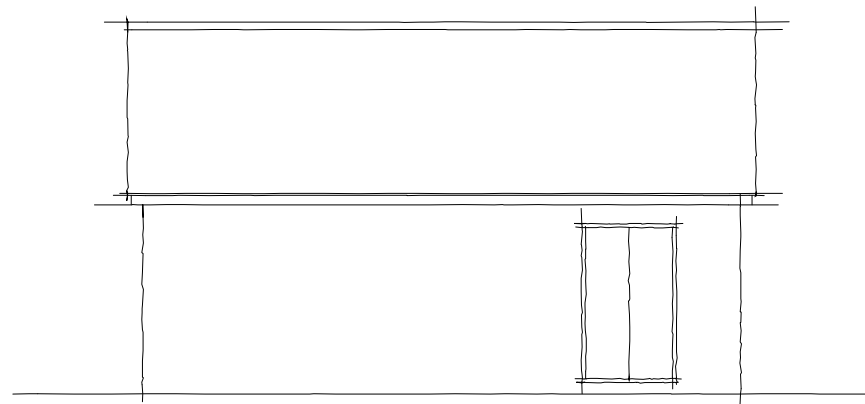

Existing Rear Elevation

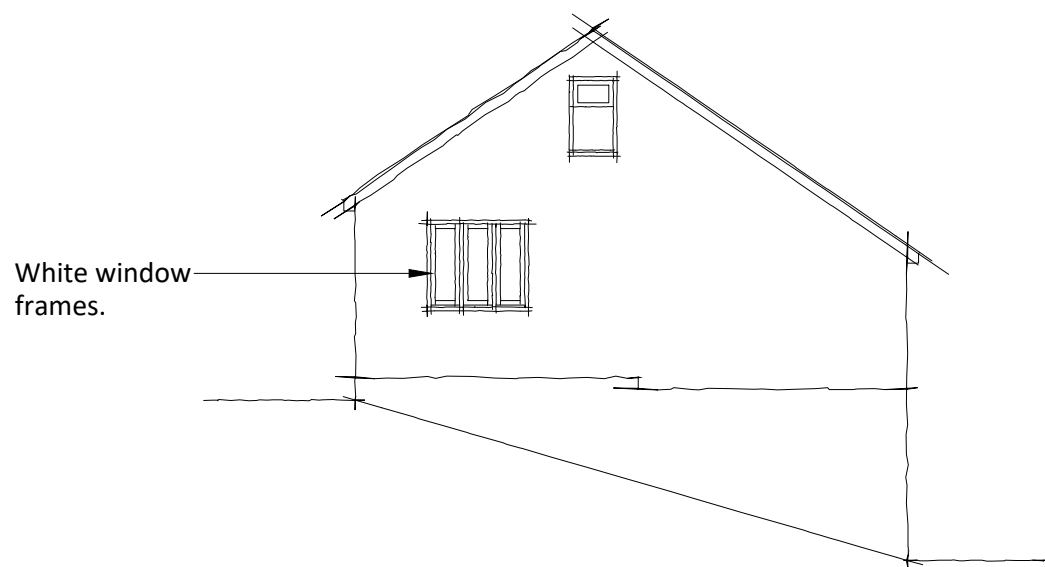

Existing Side Elevation

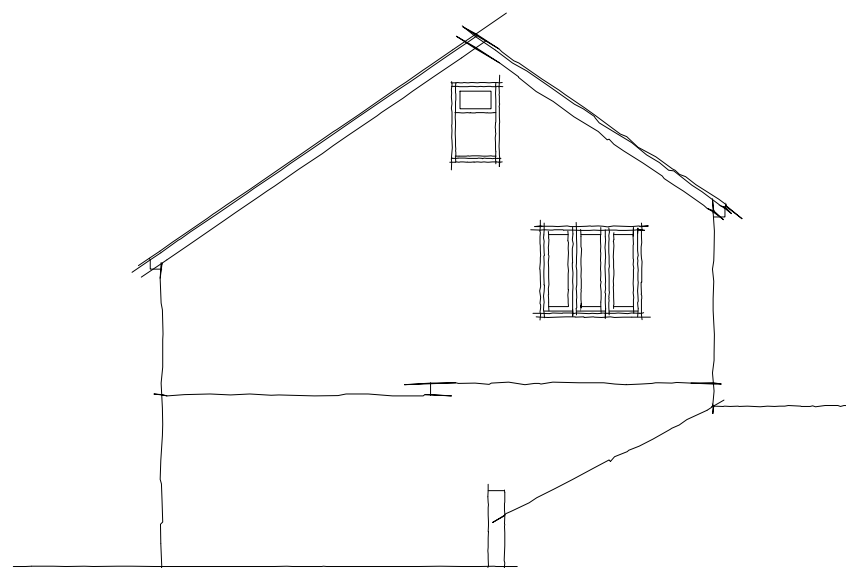

Existing Side Elevation

Architecture - Design - Planning

T - 01206 242070

E - mail@adpltd.co.uk

W - www.adpltd.co.uk

1 Kolo Walk - Colchester - Essex - C04 6ER



CLIENT Judy Brand
PROJECT Proposed Garage Conversion
 Broomhill, Forest Hall Road, Stansted

DRAWING TITLE Existing Elevations
ISSUE PURPOSE Planning Submission

DRAWING NO. 1293 . L . 010
DATE 20/09/22

SHEET A3
SCALE 1:100