 

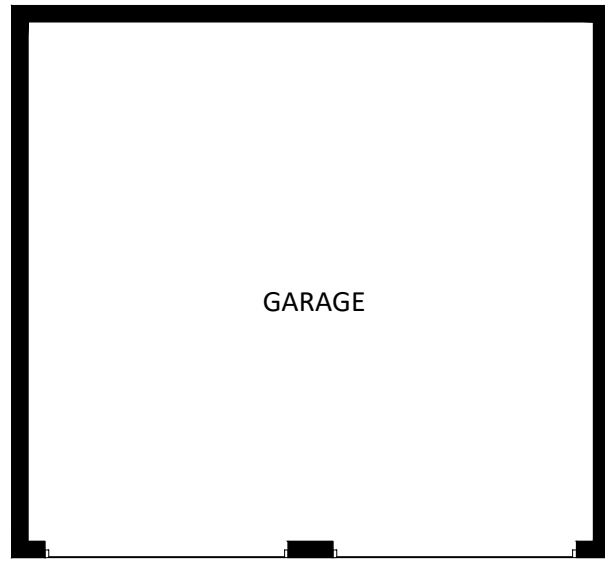
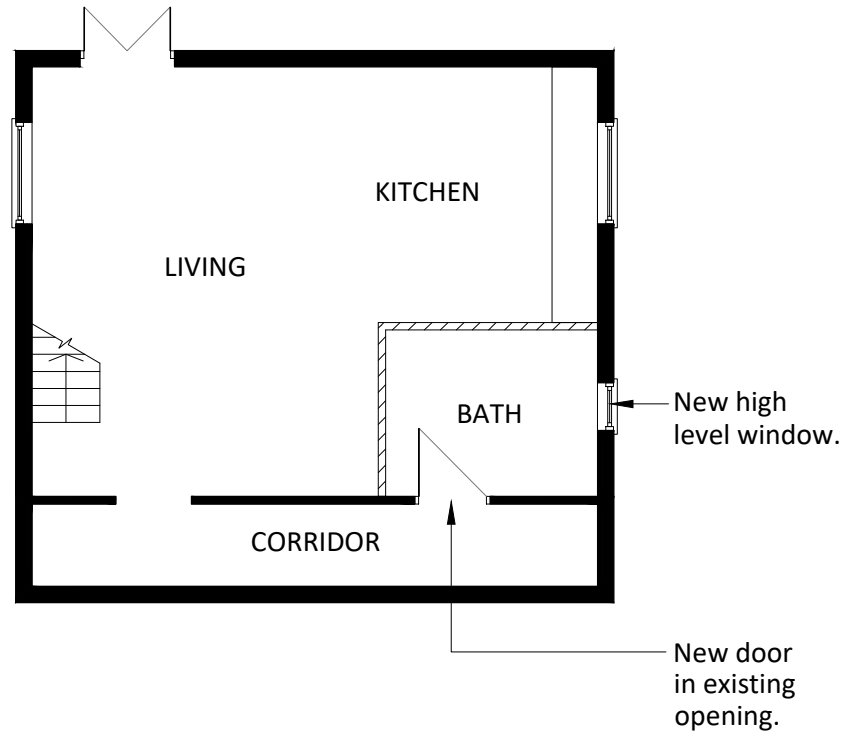


KEY:
 New walls
 Existing walls

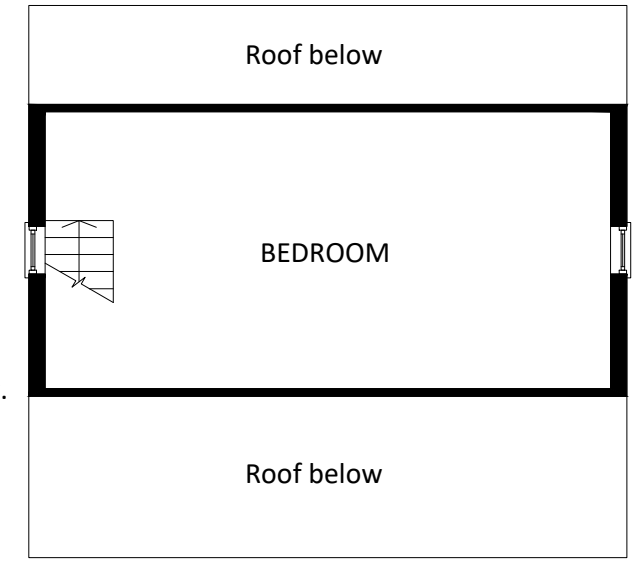
5000mm
SCALE CHECK



Proposed Ground Floor Plan



Proposed Upper Ground Floor Plan



Proposed First Floor Plan



Architecture - Design - Planning
 T - 01206 242070
 E - mail@adpltd.co.uk
 W - www.adpltd.co.uk
 1 Kolo Walk - Colchester - Essex - C04 6ER

CLIENT Judy Brand
PROJECT Proposed Garage Conversion
 Broomhill, Forest Hall Road, Stansted
DRAWING TITLE Proposed Floor Plans
ISSUE PURPOSE Planning Submission
DRAWING NO. 1293 . L . 013
DATE 20/09/22
SHEET A3
SCALE 1:100