



Existing Ground Floor Plan

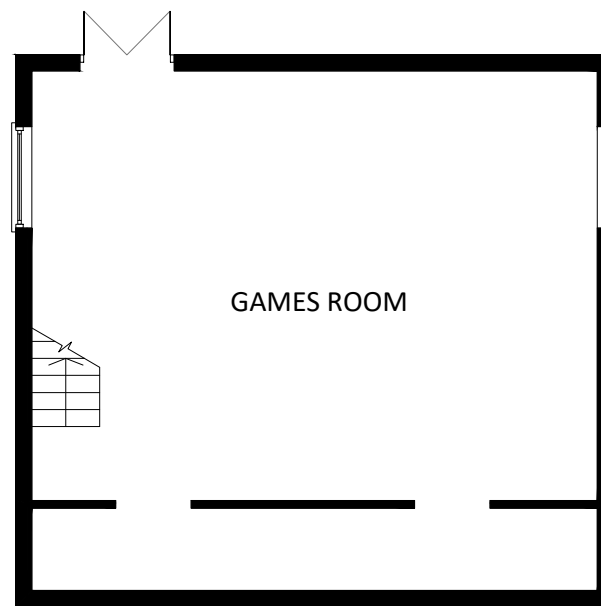

Existing Upper Ground Floor Plan

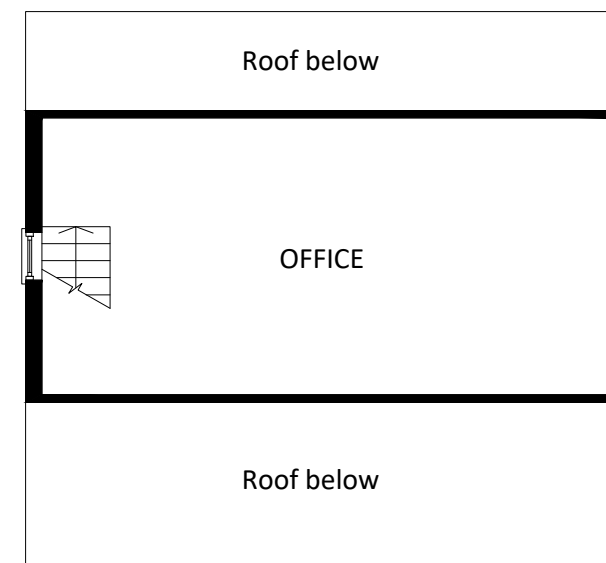

Existing First Floor Plan



Architecture - Design - Planning

T - 01206 242070
E - mail@adpltd.co.uk
W - www.adpltd.co.uk

1 Kolo Walk - Colchester - Essex - C04 6ER

CLIENT Judy Brand
PROJECT Proposed Garage Conversion
Broomhill, Forest Hall Road, Stansted

DRAWING TITLE Existing Floor Plans
ISSUE PURPOSE Planning Submission

DRAWING NO. 1293 . L . 011
DATE 20/09/22

SHEET A3
SCALE 1:100