




PROPOSED FRONT ELEVATION  
1/100



PROPOSED SIDE ELEVATION  
1/100

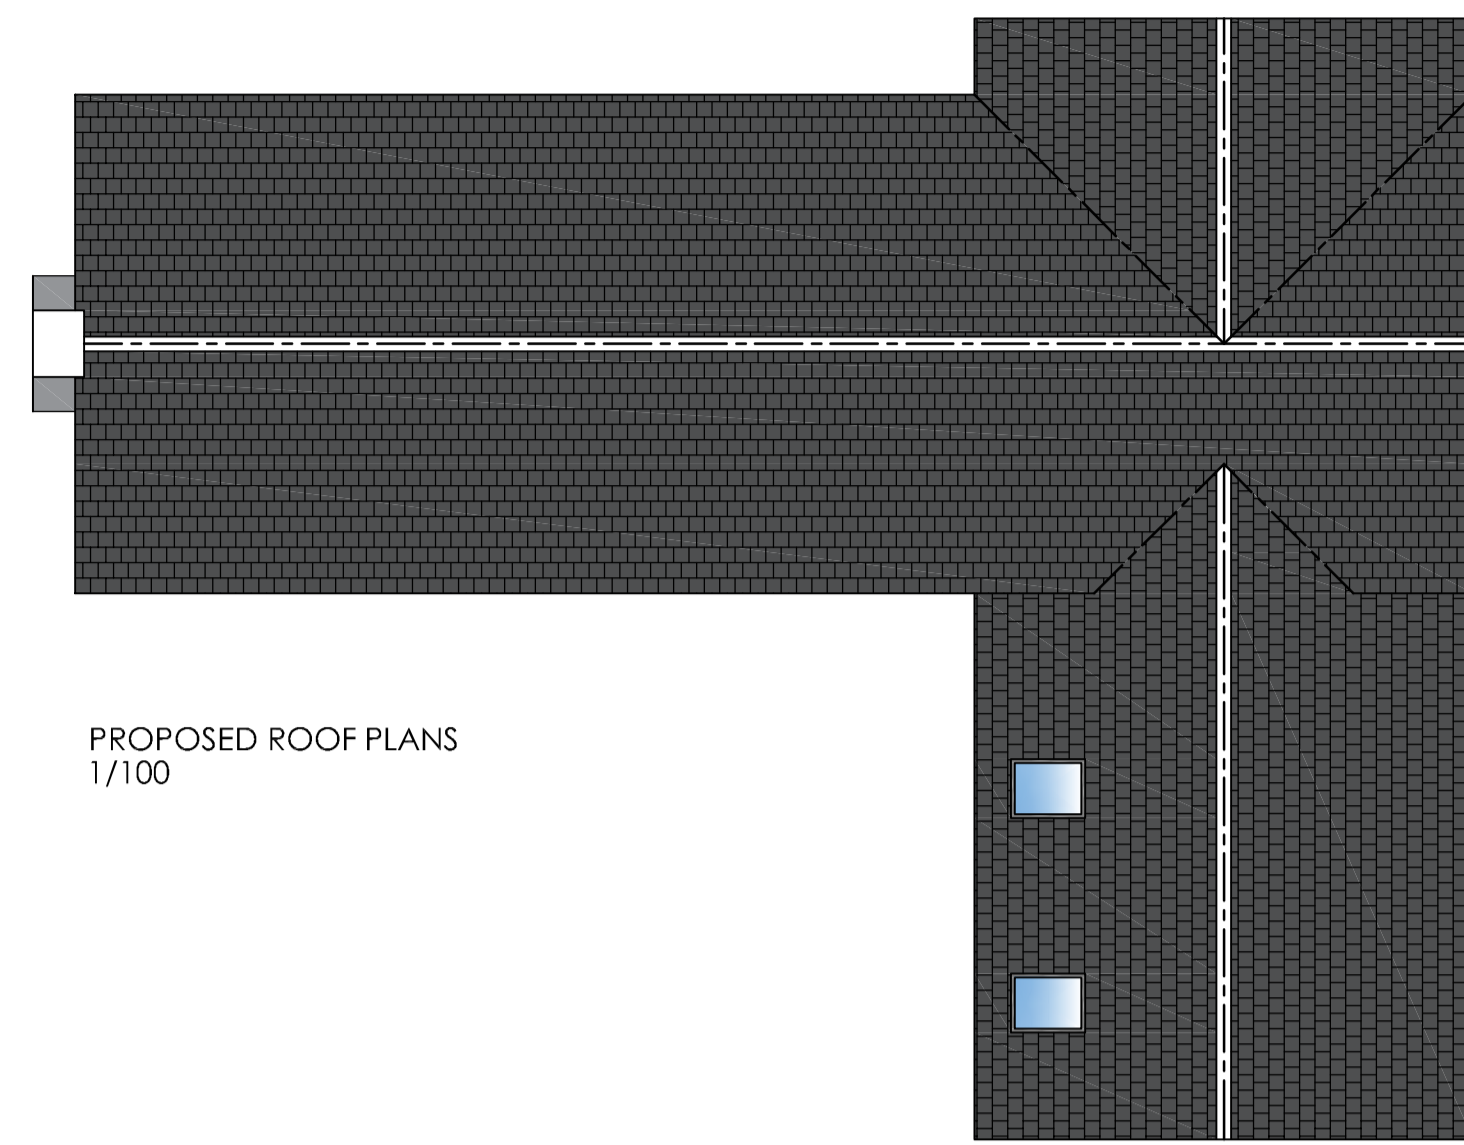


PROPOSED ROOF PLANS  
1/100



PROPOSED REAR ELEVATION  
1/100



PROPOSED SIDE ELEVATION  
1/100

1M 2M 3M 4M 5M 6M 7M 8M 9M	
1M 2M 3M 4M	
REVISION:	
REV AE - 24/08/21 - BC NOTES ADDED	
REV AF - 24/08/21 - REVISED FLOOR PLANS	
REV AG - 14/09/22 - REVISED FLOOR PLANS	
REV AH - 04/08/22 - REVISED FLOOR PLANS	
DRAWING:	
PLOT FOUR: PROPOSED ELEVATIONS	
DATE:	PROJECT:
MAR 20	PROPOSED RESIDENTIAL DEVELOPMENT
SCALE @ A1:	CLIENT:
1/100	MR HUTSON
DRAWING No.:	SITE ADDRESS:
19-95.7	LONGCLIFFE HILL HOUSE OLD DALBY LEICESTERSHIRE LE14 3LP
DRAWING SIGNED AND APPROVED BY:	
PRINT NAME:	SIGNATURE: DATE:
	
tel: +44 (0)1509 891105 email: info@theartofbuilding.co.uk www: theartofbuilding.co.uk	
45, maplewell road woodhouse eaves leicestershire, le12 8rg	