


PLOT FIVE : 4 BED
PROPOSED GROUND FLOOR : 1/50

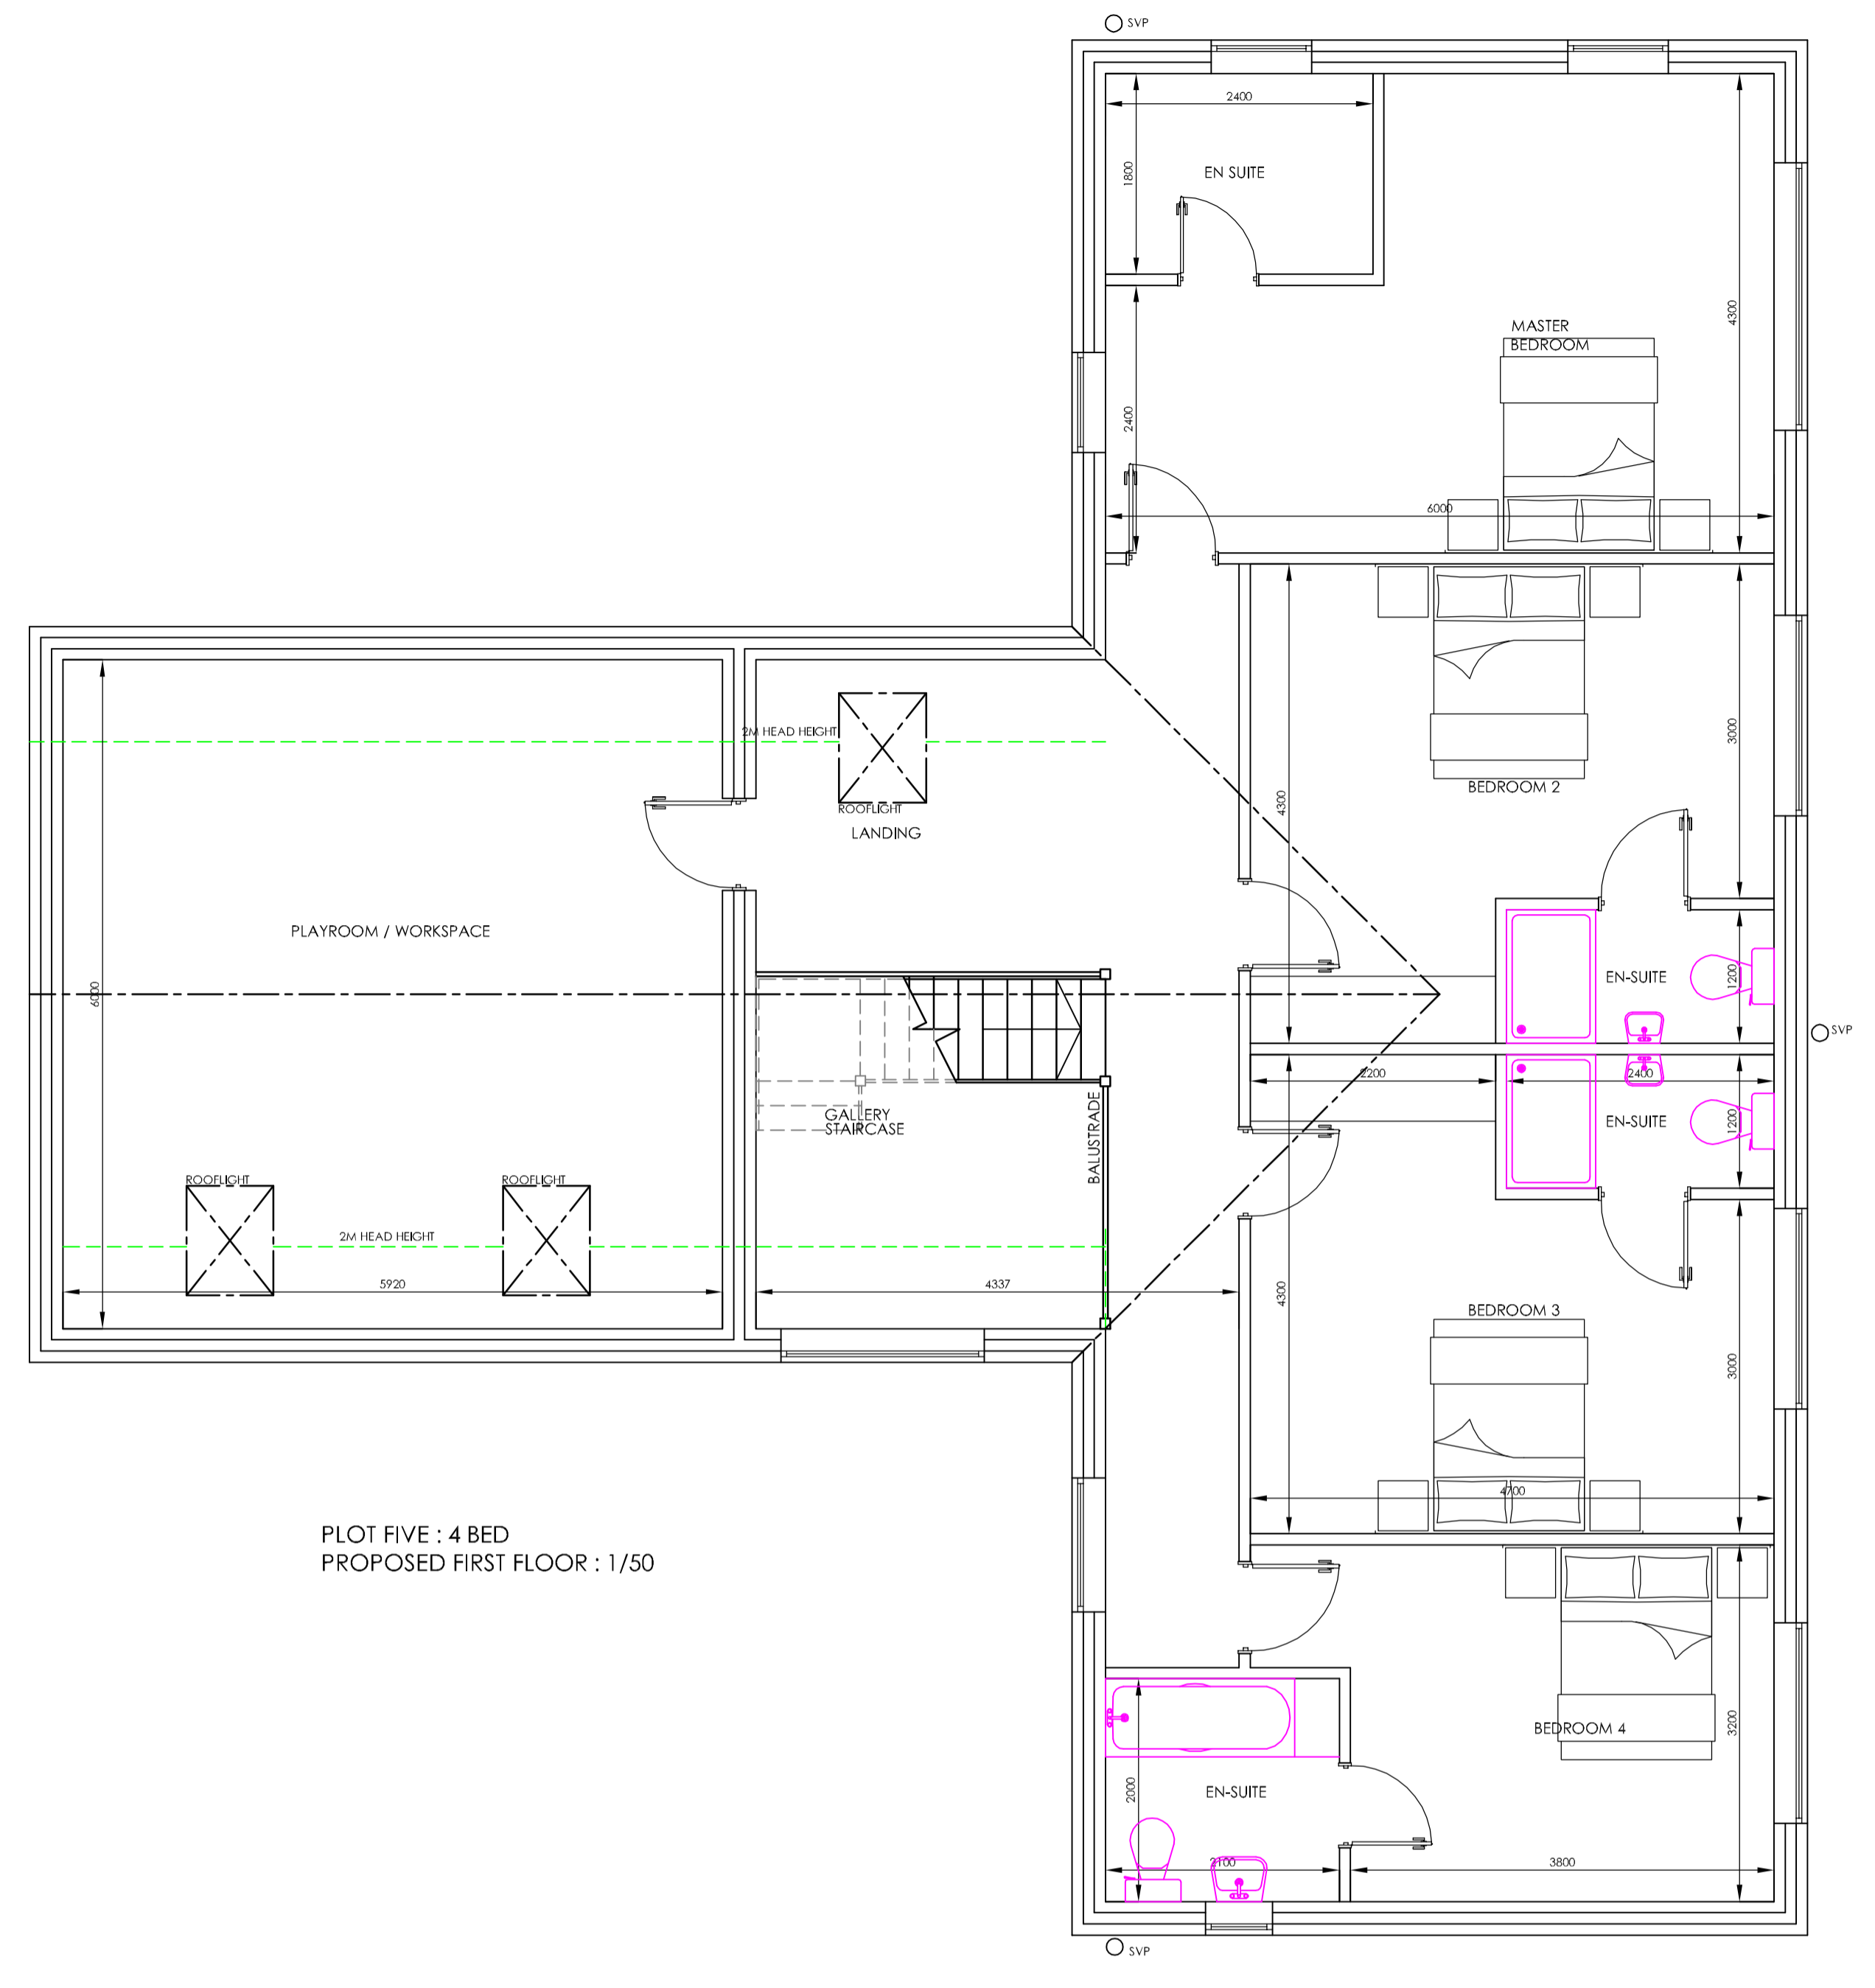

PLOT FIVE : 4 BED
PROPOSED FIRST FLOOR : 1/50

1M 2M 3M 4M 5M 6M 7M 8M 9M	
REVISION :	
REV AE - 24/08/21 - BC NOTES ADDED	
REV AF - 24/08/21 - REVISED FLOOR PLANS	
REV AG - 14/09/22 - REVISED FLOOR PLANS	
REV AH - 04/08/22 - REVISED FLOOR PLANS	
DRAWING :	
PLOT FIVE : PROPOSED FLOOR PLANS	
DATE :	PROJECT :
MAR 20	PROPOSED RESIDENTIAL DEVELOPMENT
SCALE @ A1 :	CLIENT :
1/50	MR HUTSON
DRAWING No. :	SITE ADDRESS :
19-95.8	LONGCLIFFE HILL HOUSE OLD DALBY LEICESTERSHIRE LE14 3LP
DRAWING SIGNED AND APPROVED BY:	
PRINT NAME :	SIGNATURE :
DATE :	
tel: +44 (0)1509 891105	45, maplewell road
email: info@theartofbuilding.co.uk	woodhouse eaves
www: theartofbuilding.co.uk	leicestershire, le12 8fg