

EXISTING SURVEY MANOR FARM COTTAGE, UPGATE ROAD, SEETHING, NR15 1EL




West Existing



South Existing





East Existing

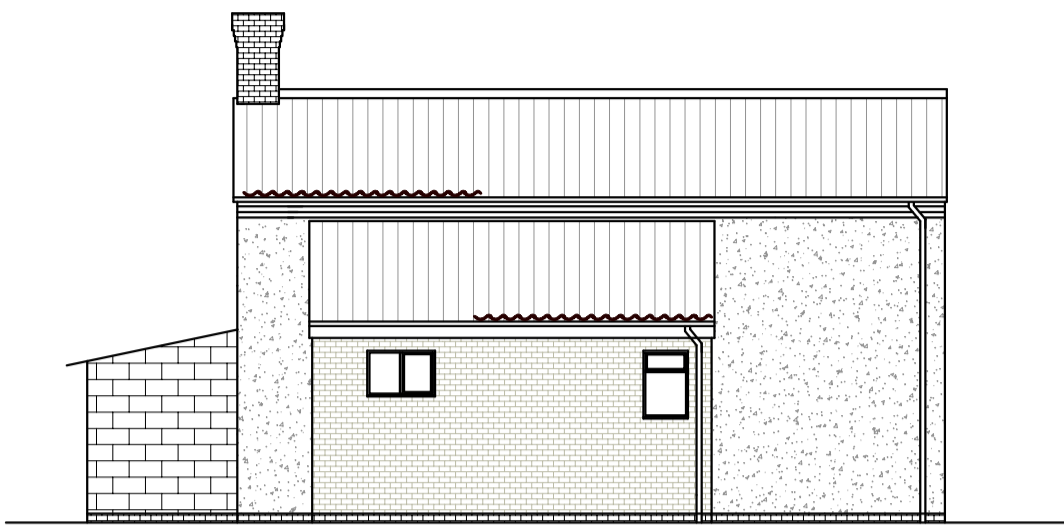

North Existing

LOCATION PLAN

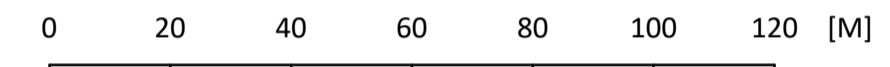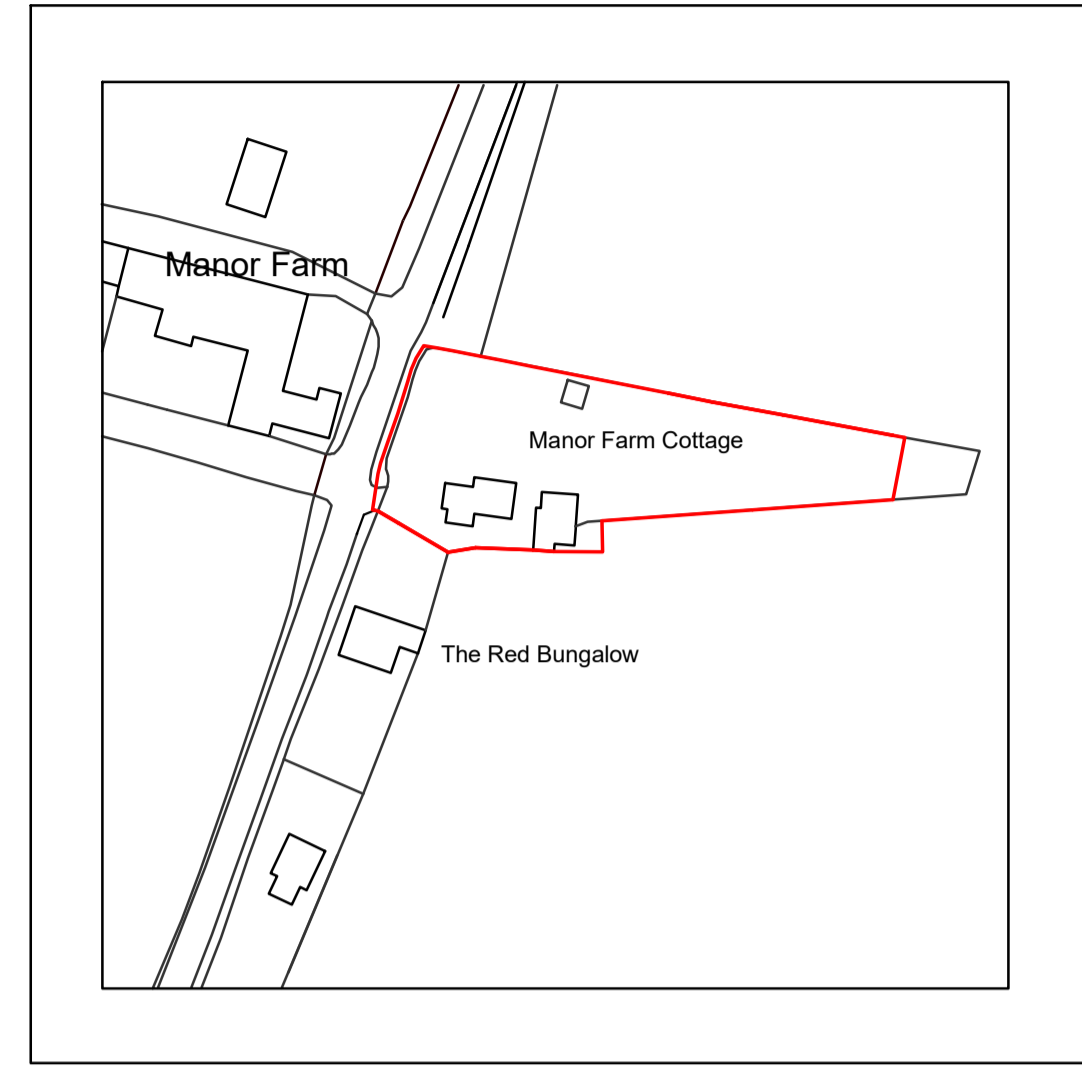


Location Plan - Metres @ 1:1250 @ A1

© Crown Copyright Licence number 100022432
 Reproduction in whole or in part is prohibited
 without the prior permission of Ordnance Survey.


MATERIAL SCHEDULE:-

EXTENSION/GARAGE


Walls - Quality red multi facing brick to extension and garage plinth, (and part garage brown stained timber weather boarding)
 Roof - Red multi Clay interlocking pantiles.
 Windows - Windows to be White UPVC in a style as indicated.
 Doors - Doors to be White UPVC in a style as indicated.
 Fascias, soffits and Bargeboards - Fascias, Soffits and Bargeboards to be white UPVC in a style as indicated.
 Rainwater Goods - Guttering and Downpipes to be black UPVC, guttering to be 115mm with U section with 68mm down pipe.

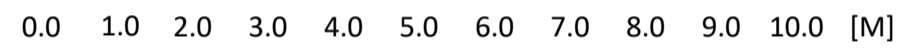



Metres @ 1:100 @ A1

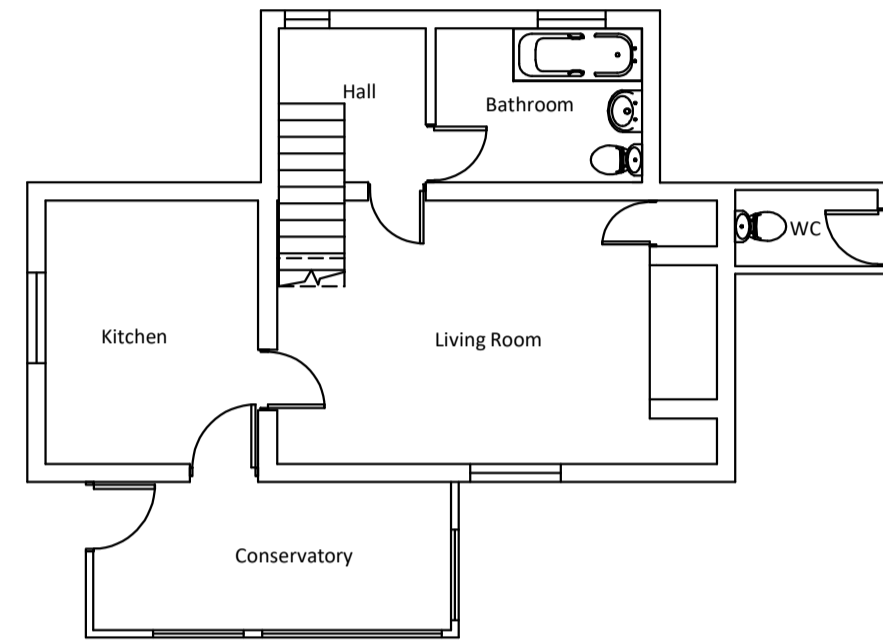


Ground Floor Existing

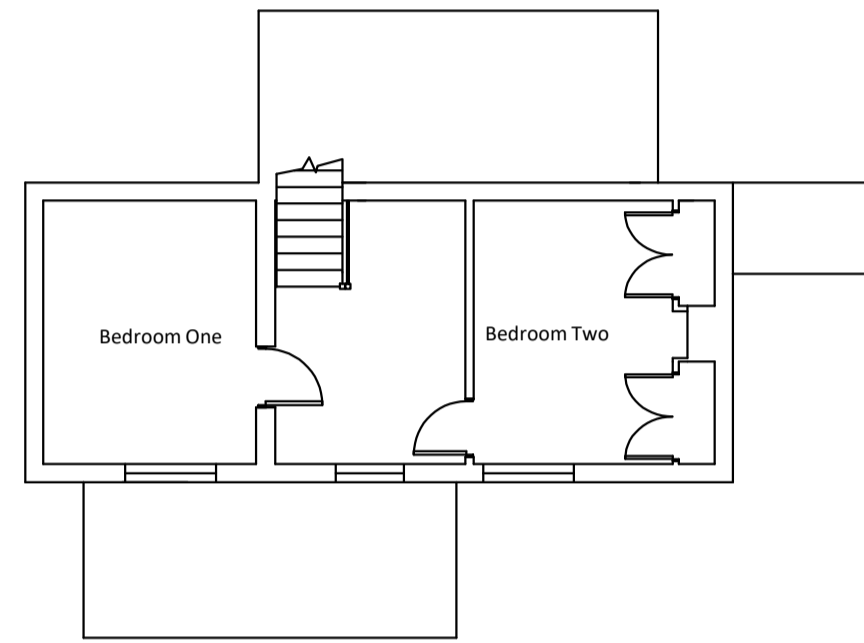

First Floor Existing

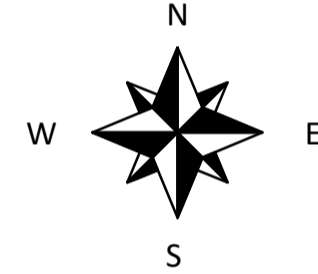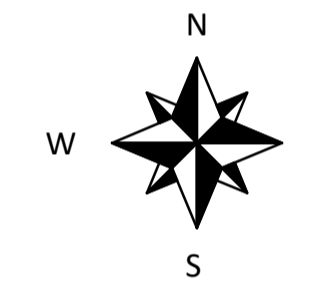


BLOCK PLAN

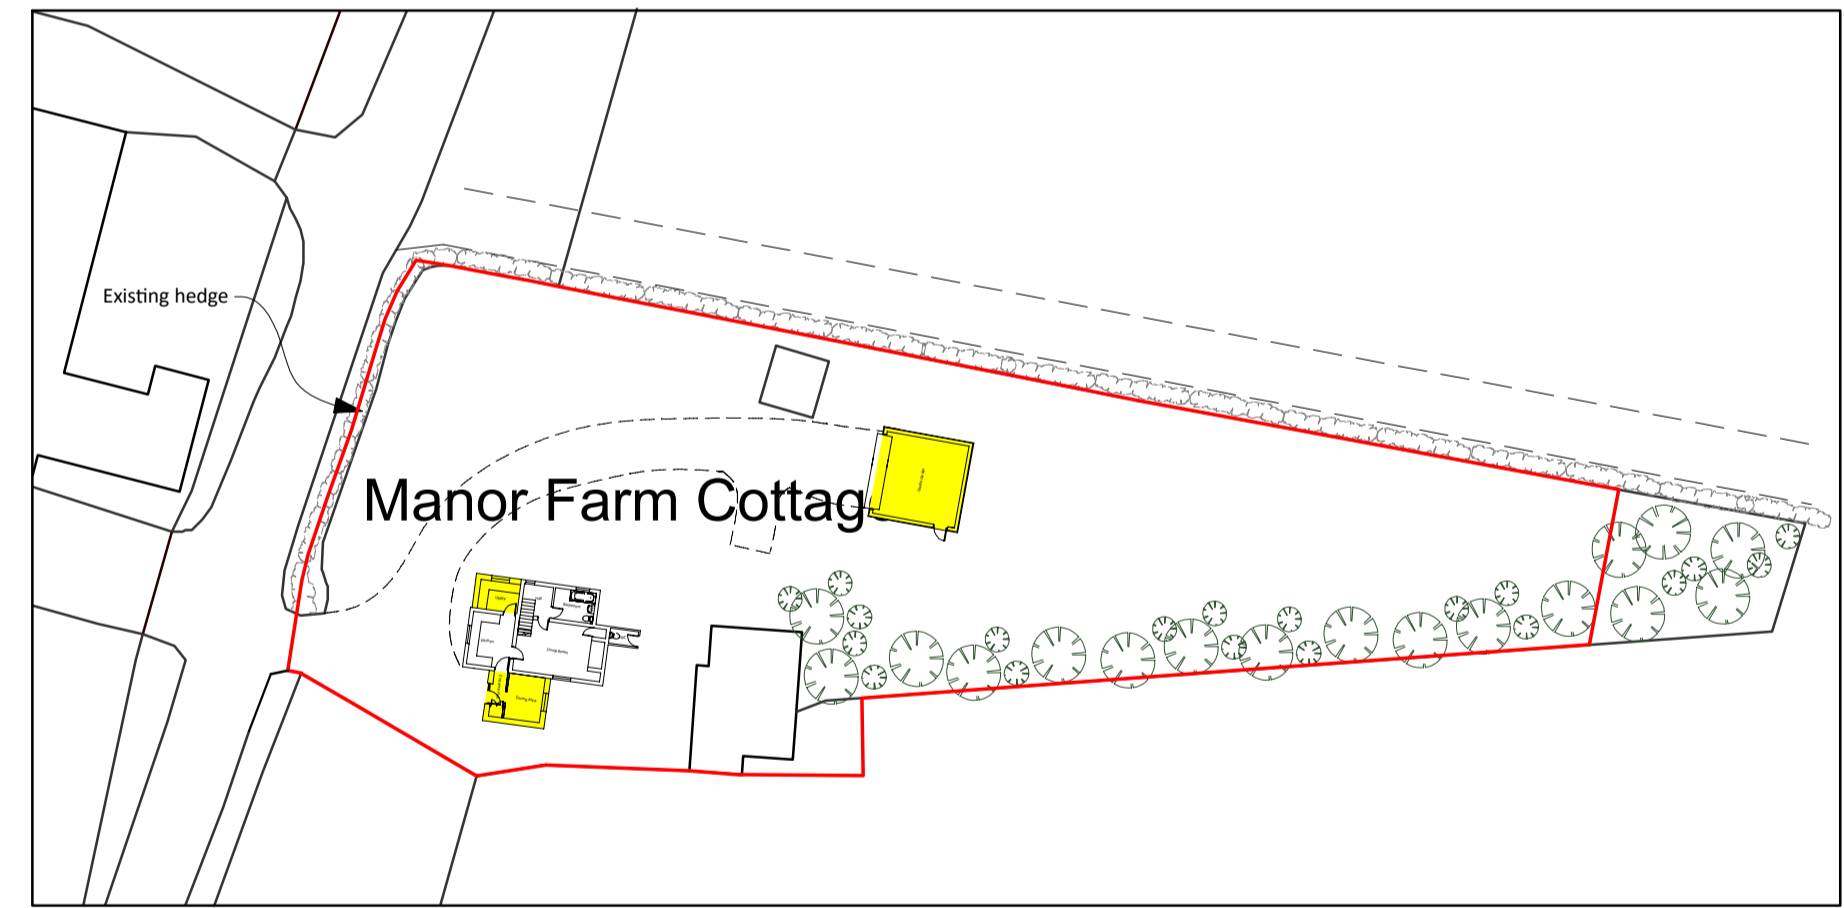

Block Plan - Metres @ 1:500 @ A1


PROPOSED EXTENSION AT MANOR FARM COTTAGE, UPGATE ROAD, SEETHING, NR15 1EL

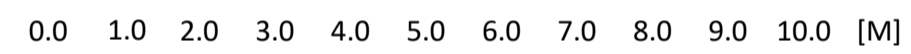

Metres @ 1:100 @ A1




West Proposed

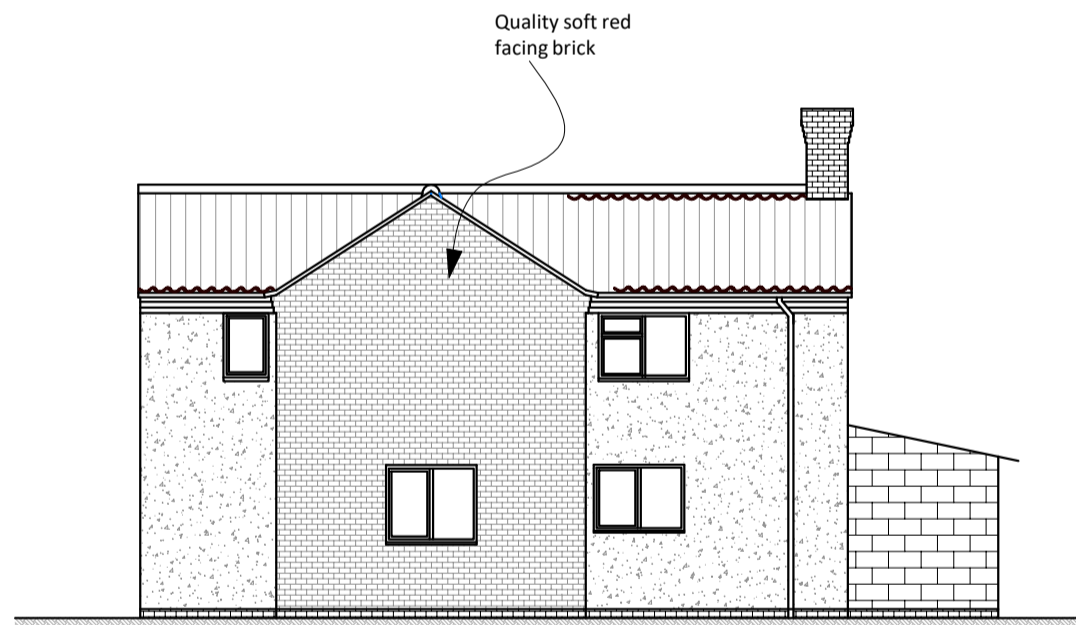


South Proposed




East Proposed

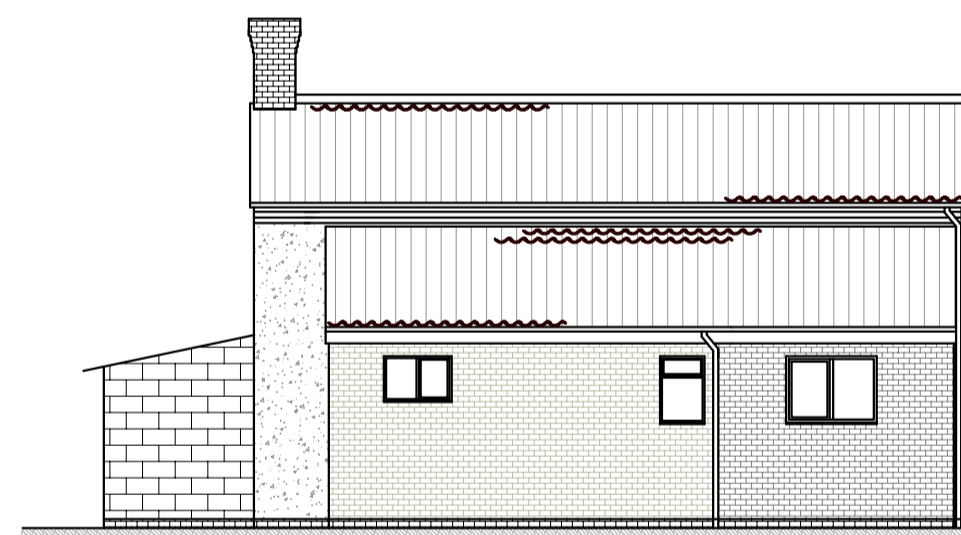


North Proposed

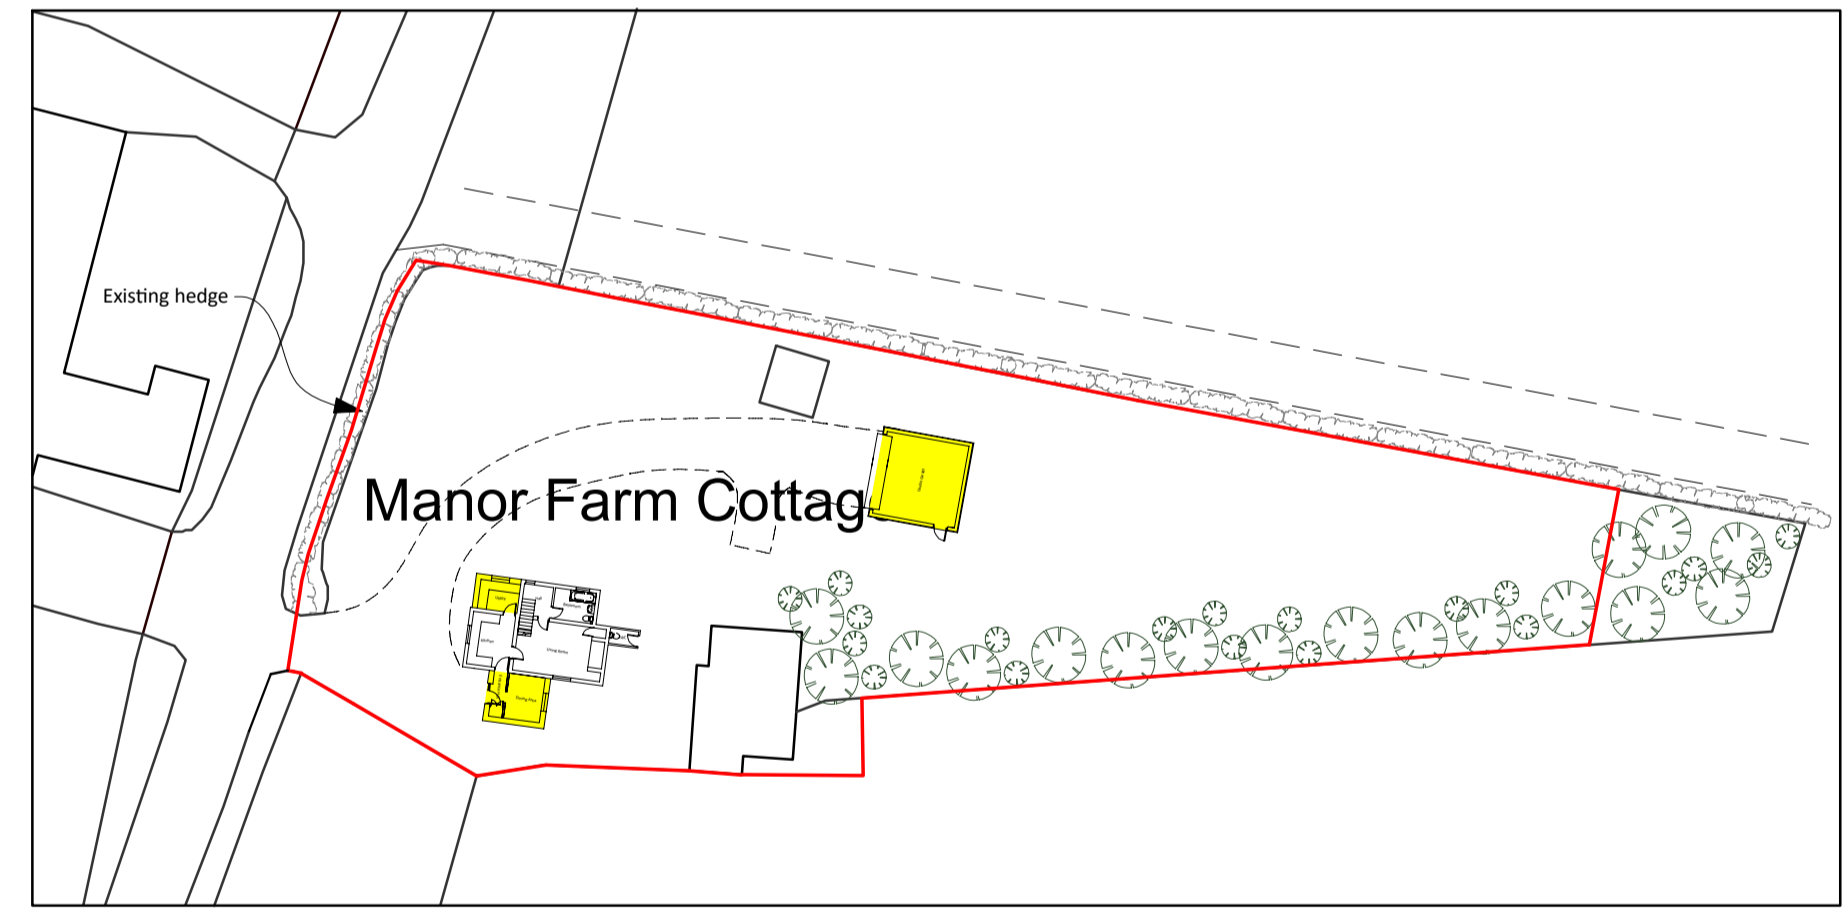


Block Plan - Metres @ 1:500 @ A1

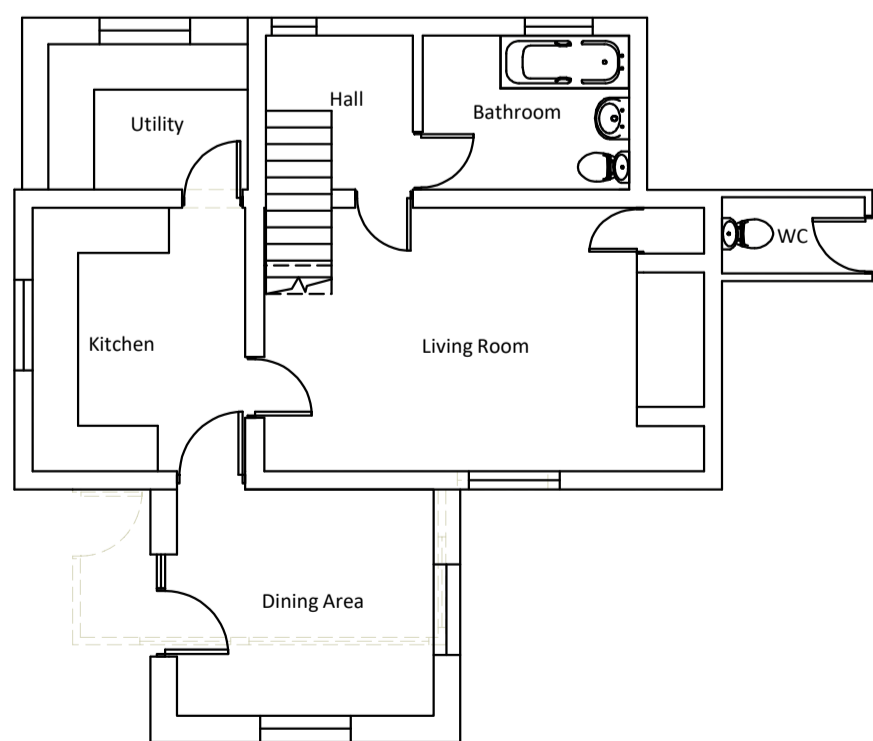


Ground Floor Proposed

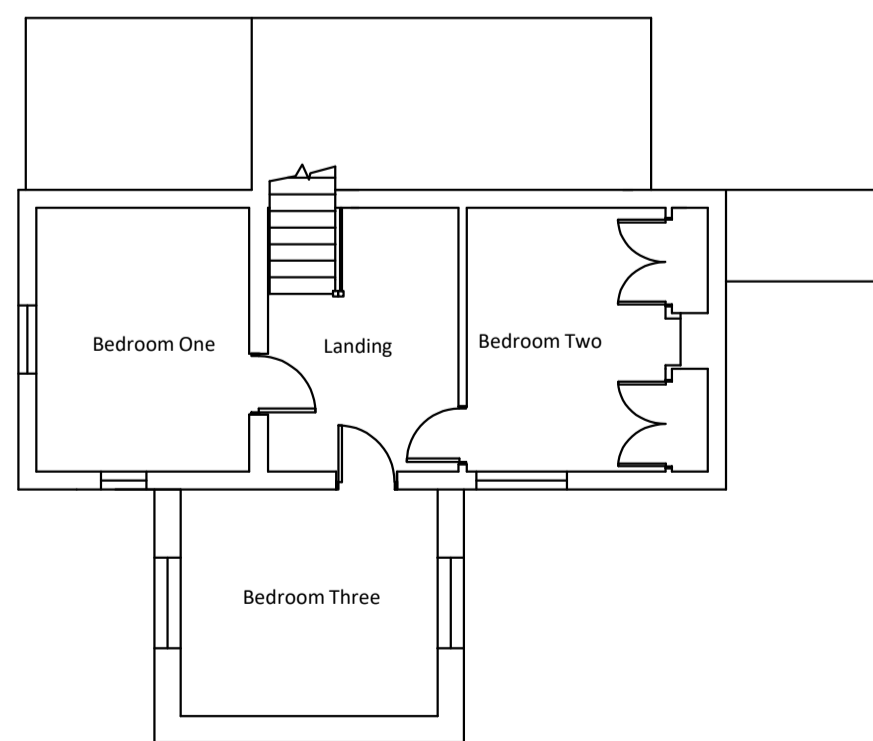


First Floor Proposed

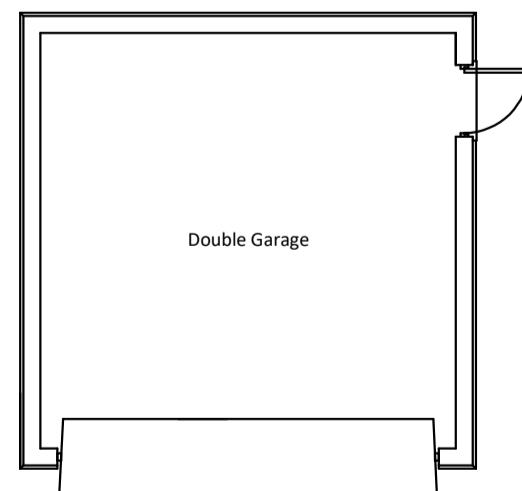


Garage Floor Plan

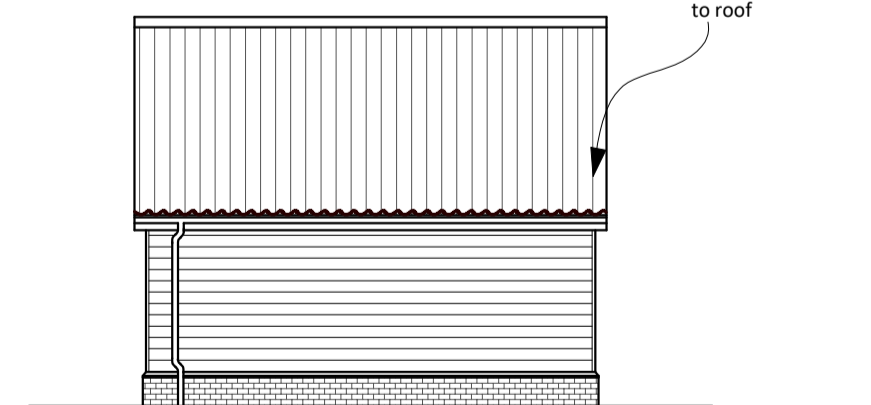


North Proposed

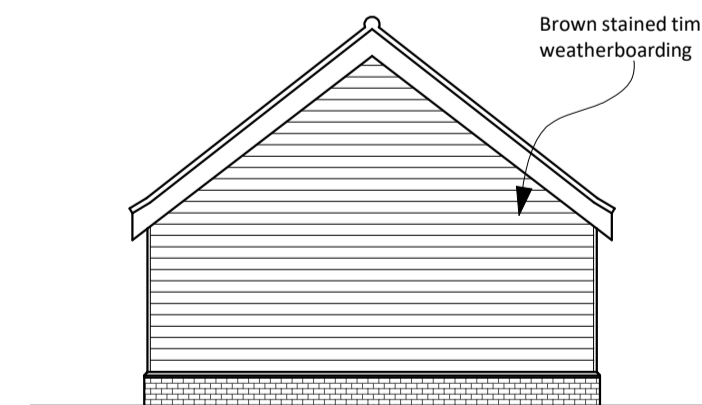

East Proposed

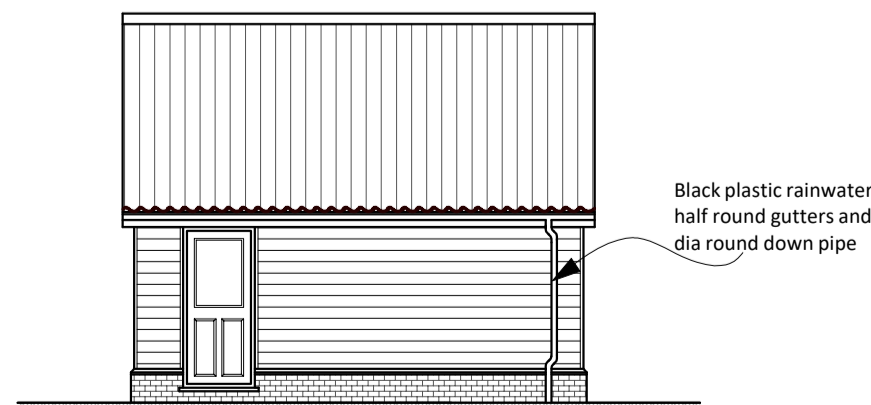

South Proposed

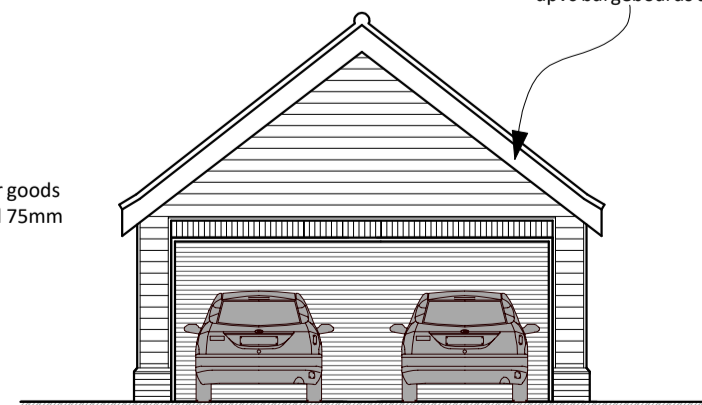

West Proposed

EXISTING & PROPOSED

1827-1-D Revised Plan - Red Line 26.09.22
 1827-1-C Revised Plan - Material description 08.09.22
 1827-3-B Revised Plan - client revision 19.08.22

K GARNHAM DESIGN
 01603 616884 • www.kgarnham.co.uk
 info@kgarnham.co.uk

Project - Proposed Extension and Alterations to Manor Farm Cottage, Uppgate Rd, Seething, NR15 1EL. Client - Mr Mark Burrage. Scale - as dwg. Drawing Number - 1827. Drawn By - KGG. Sheet Number - 1. Date - 11.08.2022. Revision Number - D.
© This drawing is the copyright of GARNHAM DESIGN. K Garnham Design is a trading name of GARNHAM DESIGN LIMITED. Registered Office: 25 Wimpston Rd, Norwich, NR7 8TN. Registered in England. No 8729978. VAT No: 378 4104 75.