

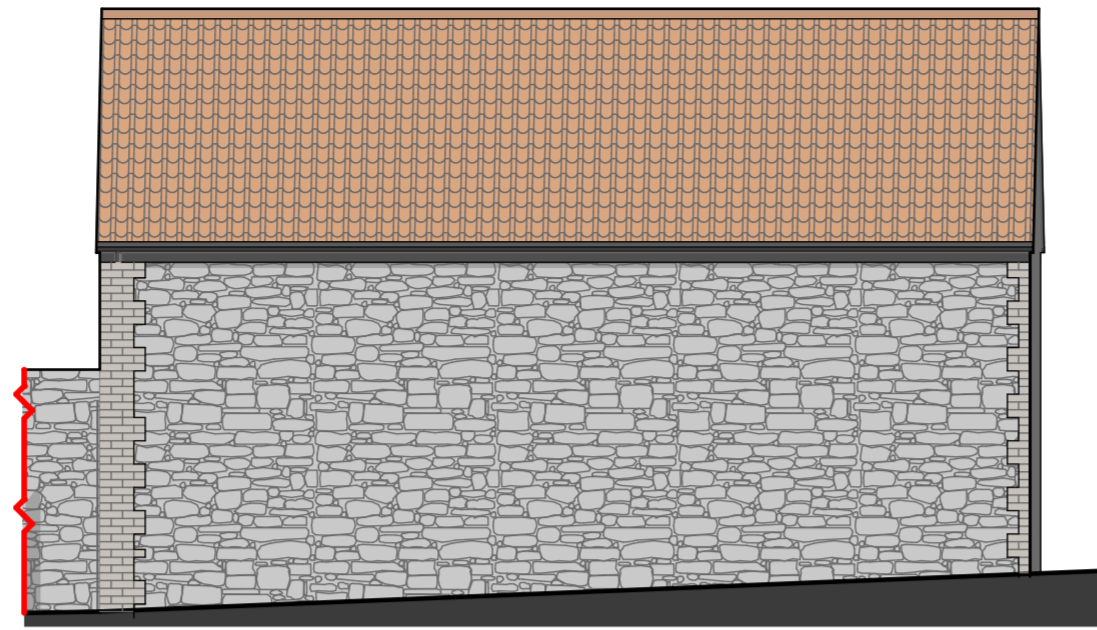
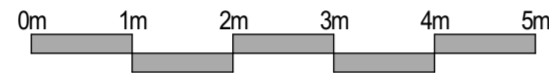



Existing Front (North) Elevation 1:75

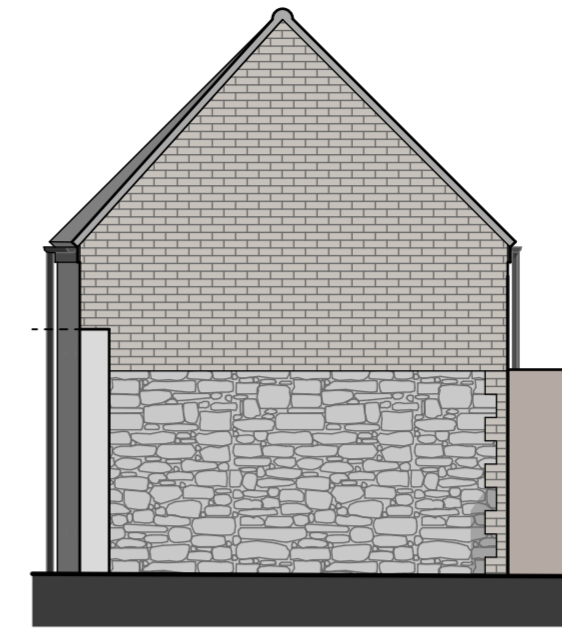


Existing Rear (South) Elevation 1:75

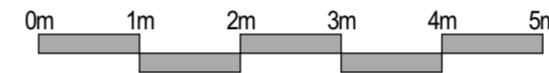


Existing Side (East) Elevation 1:75

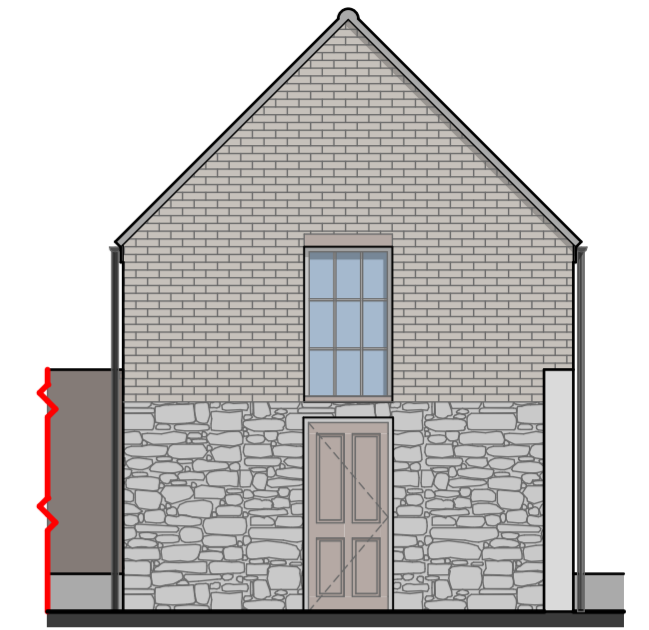

Existing Side (West) Elevation 1:75

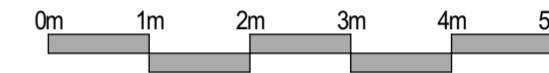

Side (East) Elevation

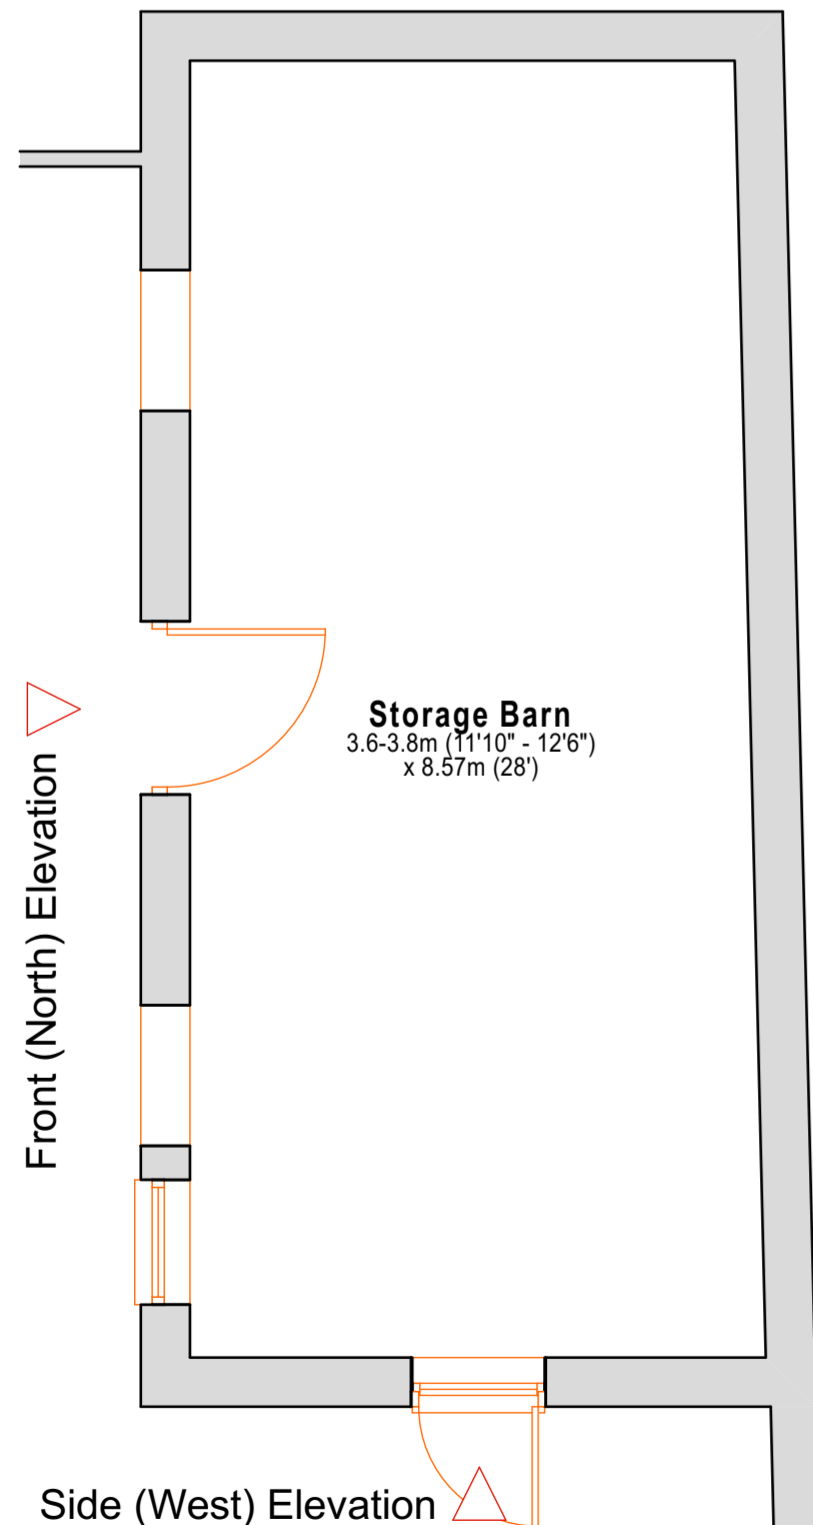

Front (North) Elevation



**Storage Barn**  
3.6-3.8m (11'10" - 12'6")  
x 8.57m (28')

Rear (South) Elevation




Side (West) Elevation

Existing Ground Floor Plan 1:50

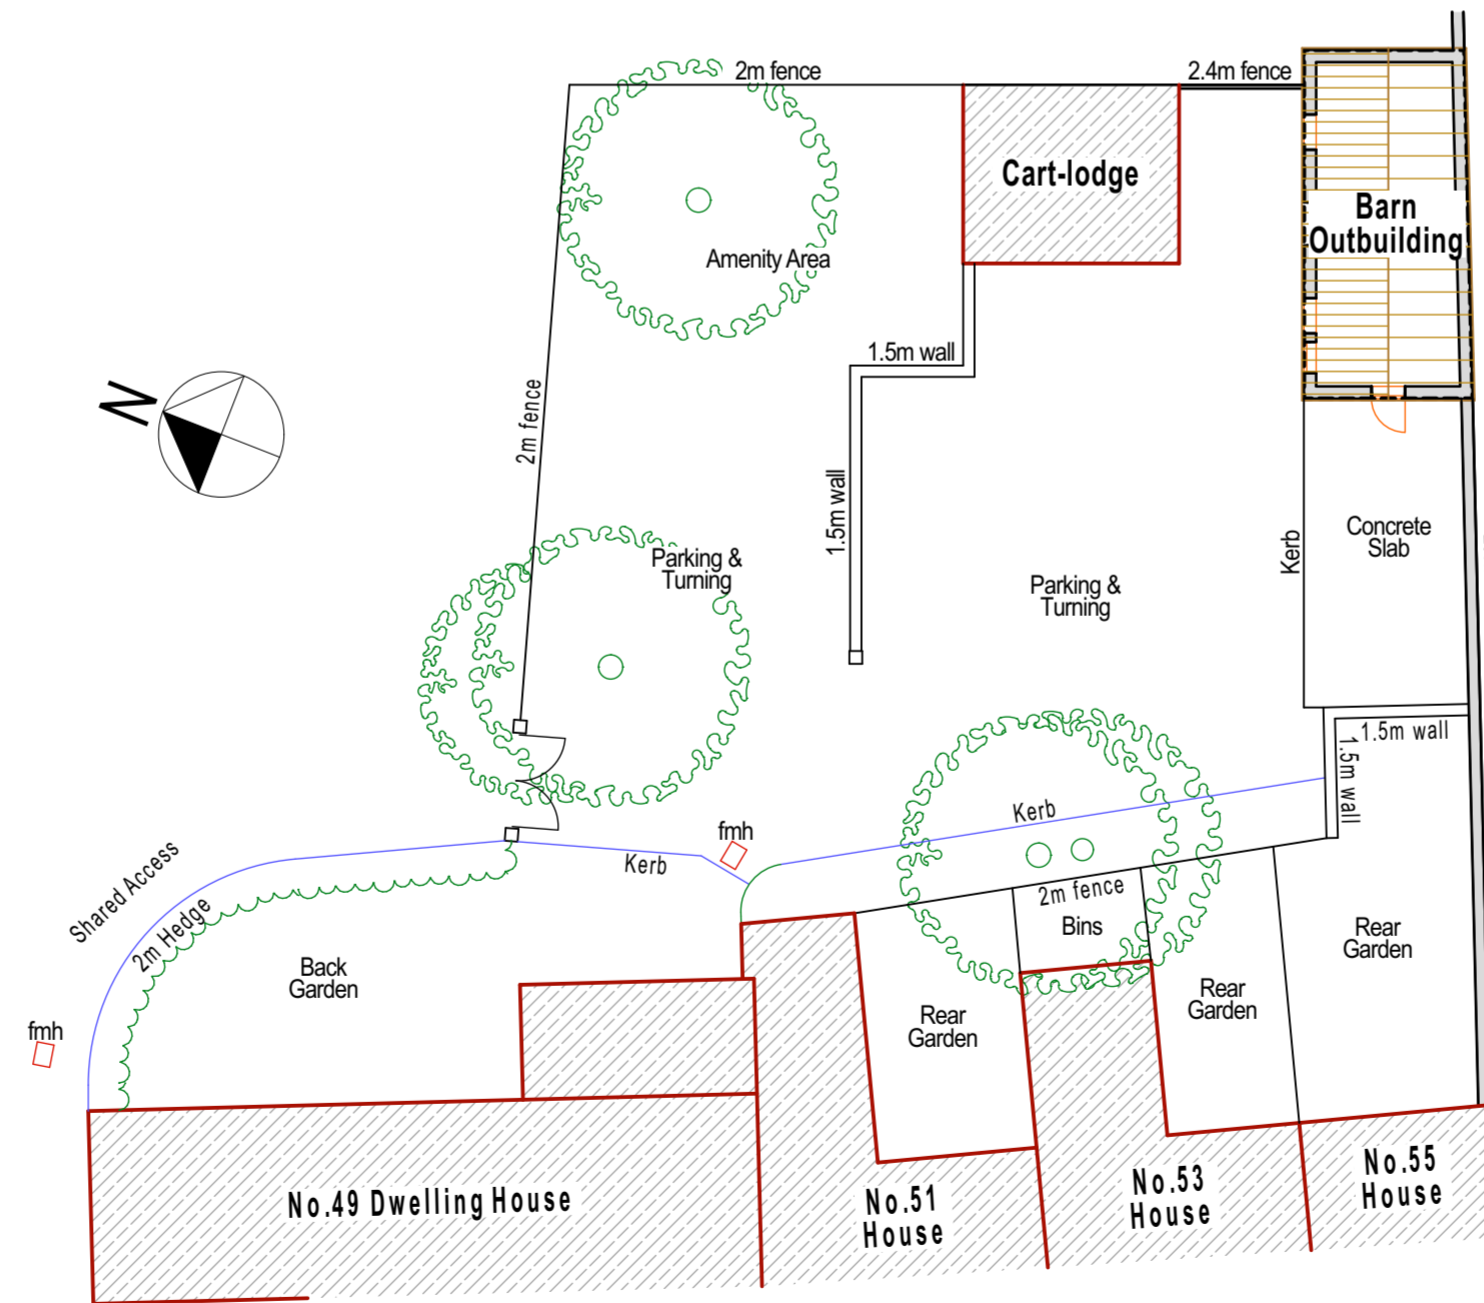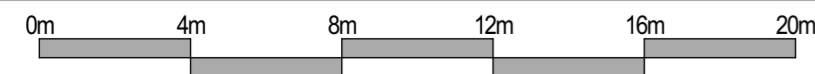

Existing Site Layout Plan 1:200

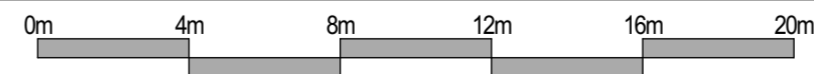

**External Materials, Finishes and Colours**

- Walls**  
Cream facing brick (where shown).  
Clunch (where shown).
- Roof**  
Grey / orange clay pan tiles
- Doors and Windows**  
Timber.
- Rainwater goods**  
Round section UPVC.

Rev.A / 06.04.22 / krw  
Rear gardens of nos. 51, 53 & 55 indicated.

This drawing and information within it is the sole property of ShanRye Architectural and Surveying Services and must not be used for reproduction. Please do not scale this drawing. Scales are for guidance only and given dimensions must be used.

Architectural and Surveying Services



**Kevin Watts BSc.**  
Building Surveyor and Architectural Technician  
24 Sandgalls Drive, Lakenheath, Suffolk, IP27 9EG.  
Tel: 01842 862445. Mobile: 07876 310614.  
kevin@shanrye.co.uk www.shanrye.co.uk

A friendly, professional service at a very competitive price.

Client  
**Mr.M.Jamieson**

Site  
**49 High Street, Lakenheath, Suffolk.**

Project  
**Proposed Conversion and Extension of Outbuilding into 2no. Dwellings**

Drawing  
**Existing Ground Floor Plan, Elevations, Section and Site Layout**

Drawing Size **A2** Scale(s) 1:50, 1:75, 1:200  
Date **March 2022** Drawing no. **388/02/A**