




Proposed Site Layout Plan 1:200

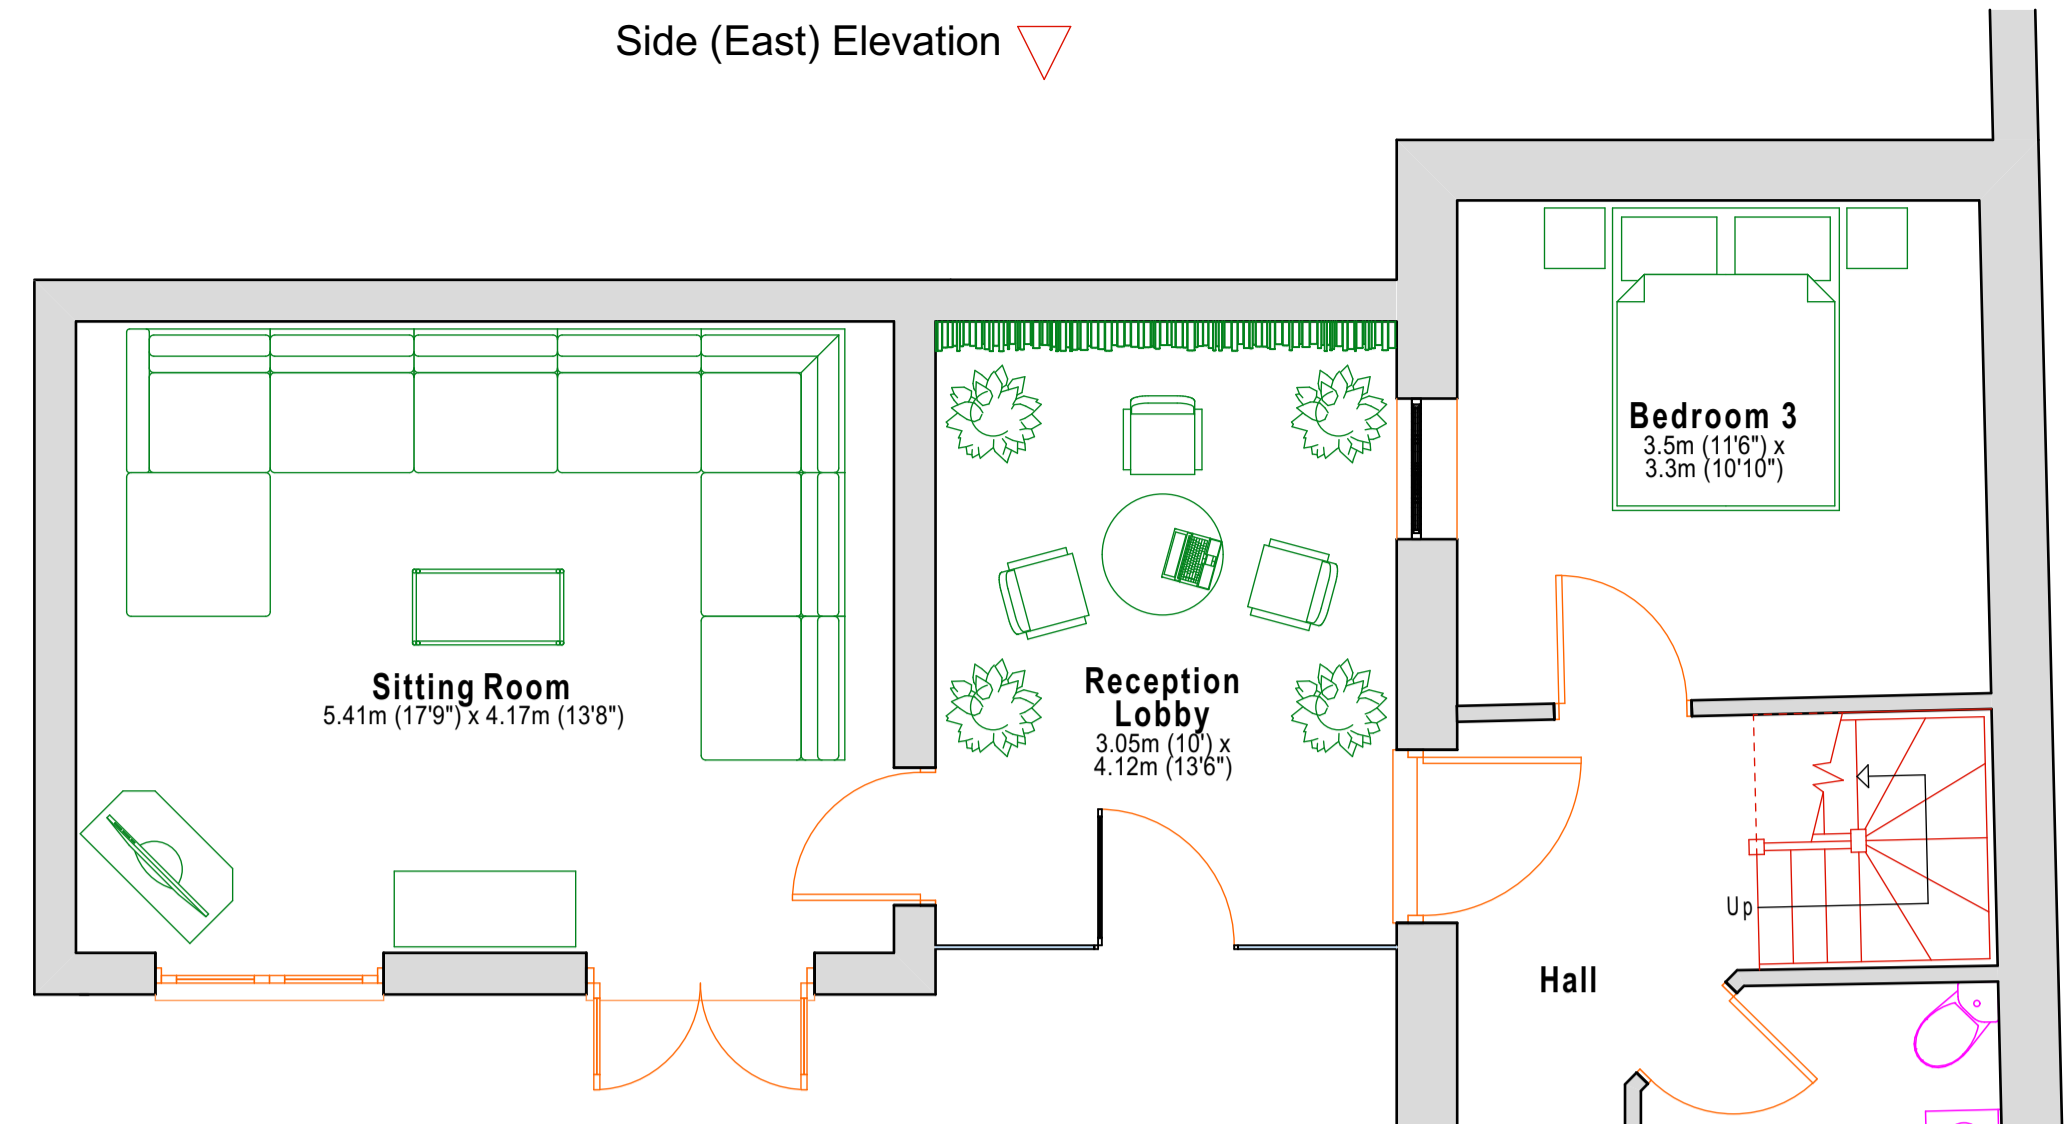

Side (East) Elevation

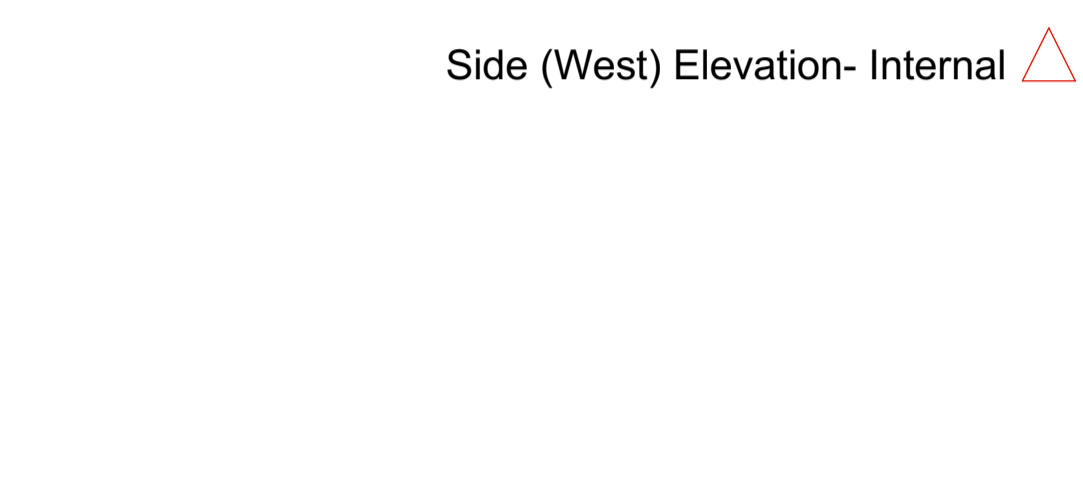

Side (West) Elevation - Internal

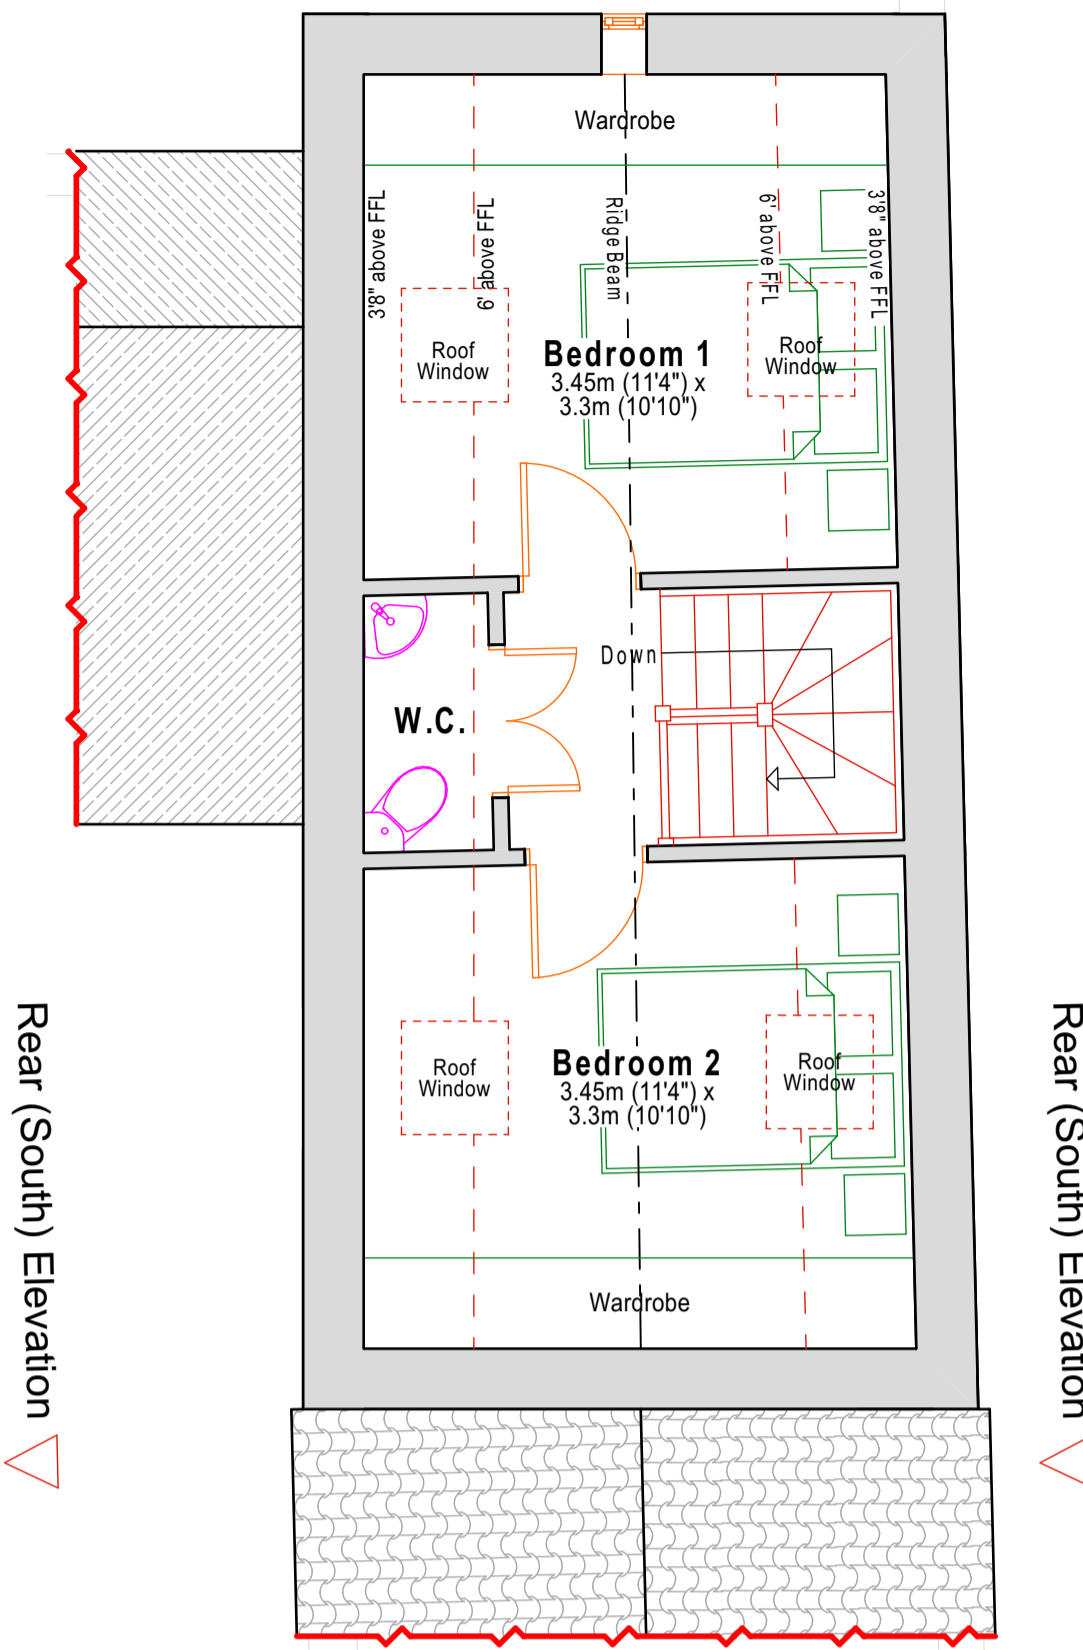


Proposed First Floor Plan 1:50



Proposed Front (North) Elevation - Internal 1:75




Proposed Side (West) Elevation - Internal 1:75

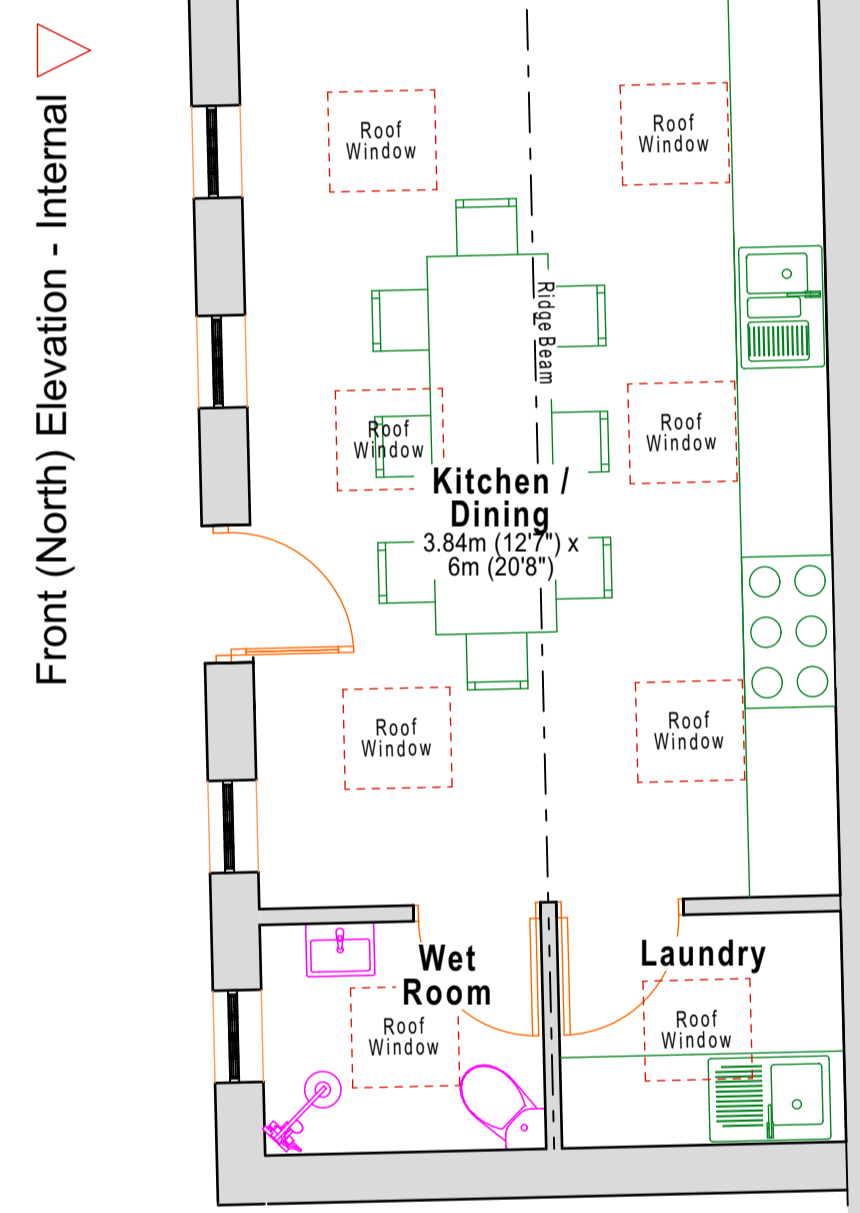

Proposed Ground Floor Plan 1:50




Proposed Front (North) Elevation 1:75

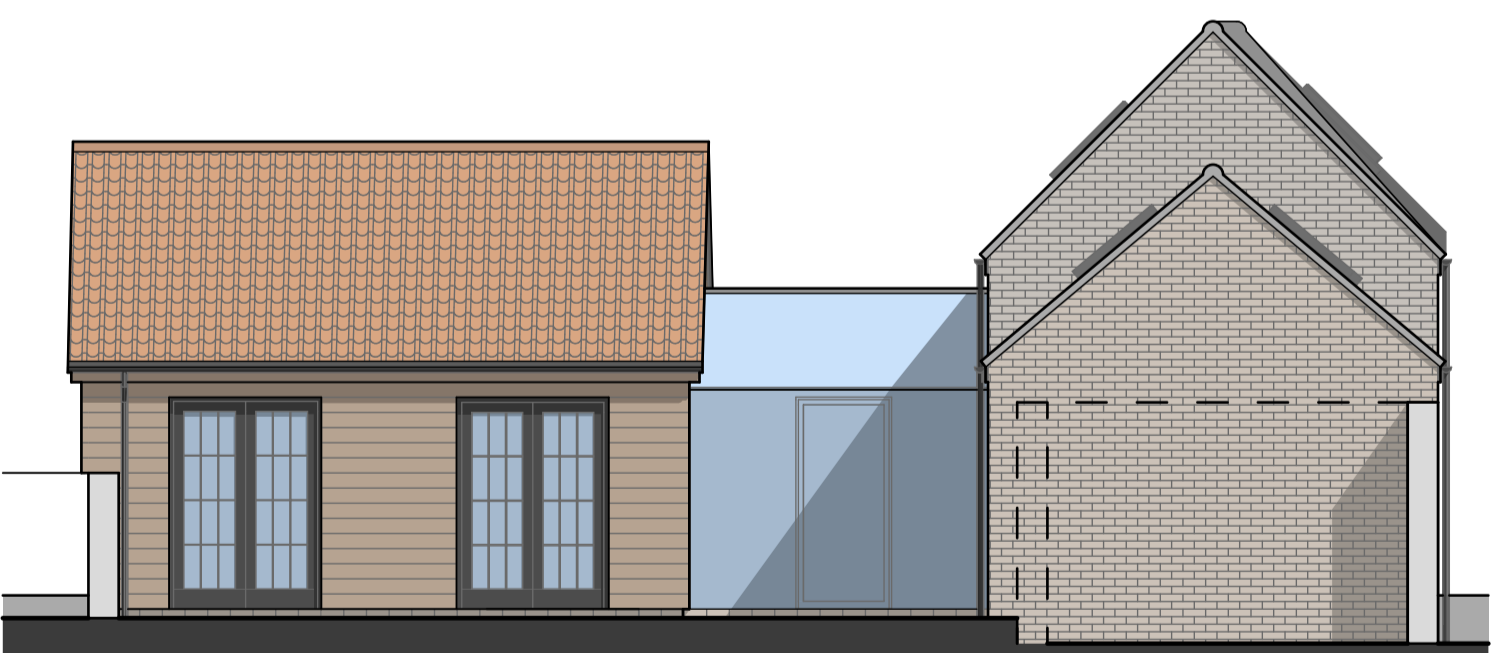


Proposed Side (West) Elevation 1:75

Side (West) Elevation

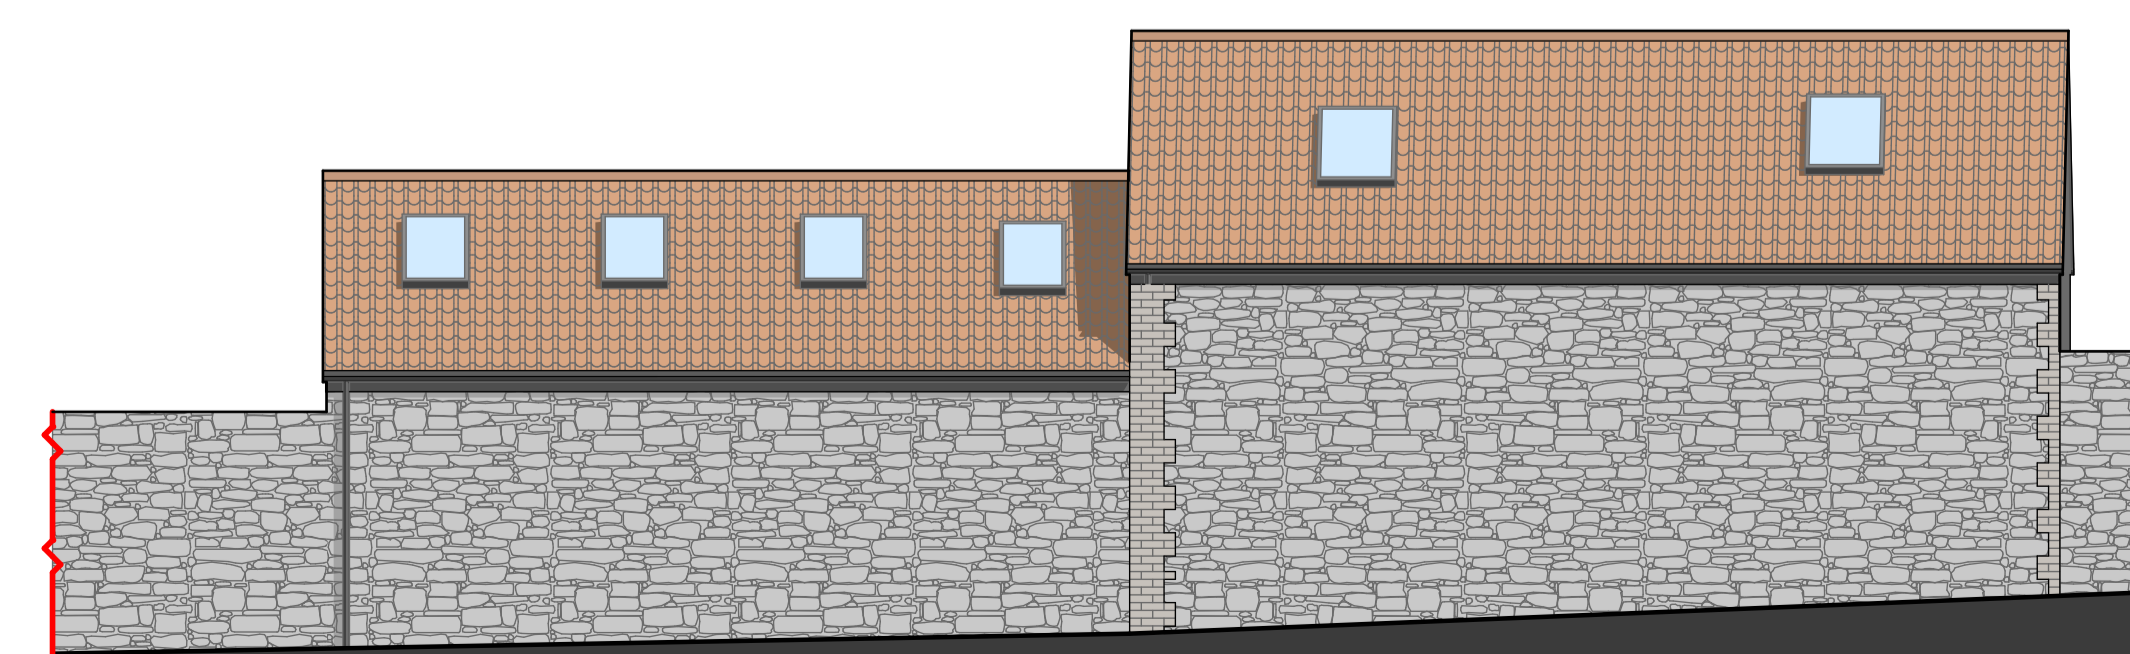

Proposed Rear (South) Elevation 1:75

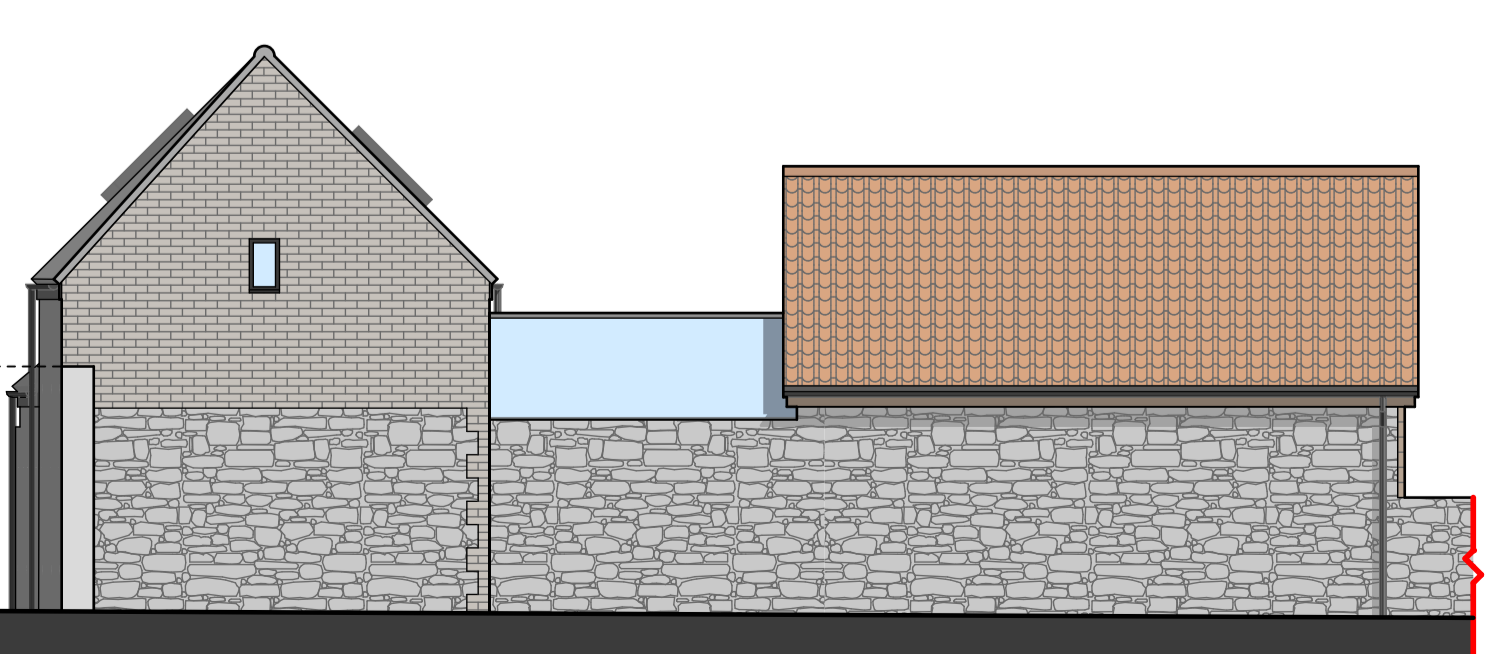

Proposed Side (East) Elevation 1:75

External Materials, Finishes and Colours

Walls
 Cream facing brick (where shown).
 Clunch (where shown).
 Timber horizontal boarding (where shown).
 Glass at Link.

Roof
 Grey / orange clay pan tiles.
 Glass at Link.

Doors and Windows
 Timber.

Rainwater goods
 Round section UPVC.

Rev.E / 22.09.22 / kw
 Layout amended further to client meeting


Rev.D / 19.09.22 / kw
 Amended to address CPO concerns, including:
 - reduction from 2no. to 1no. dwelling.
 - increase in amenity area.
 - reduction in overall footprint.

Rev.C / 06.04.22 / kw
 Rear gardens of nos. 51, 53 & 55 indicated.

Rev.B / 01.04.22 / kw
 Amended further to client meeting.

Rev.A / 27.03.22 / kw
 Amended further to client meeting.

This drawing and information within it is the sole property of ShanRye Architectural and Surveying Services and must not be used for reproduction. Please do not scale this drawing. Scales are for guidance only and given dimensions must be used.

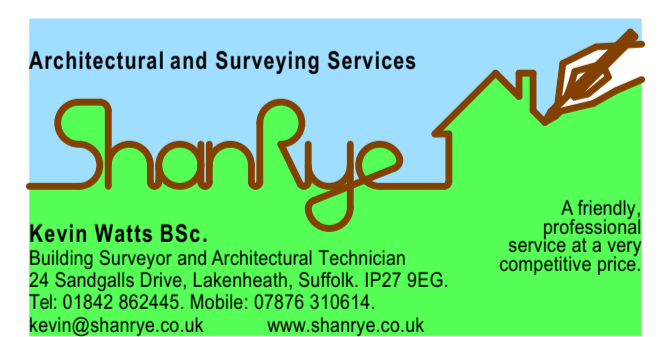

Client
Mr.M.Jamieson

Site
49 High Street, Lakenheath, Suffolk.

Project
Proposed Conversion and Extension of Outbuilding into 2no. Dwellings

Drawing
Proposed Floor Plans, Elevations, Section, Site Layout and 3Ds

Drawing Size **A1** Scale(s) **1:200, 1:50, 1:75**

Date **March 2022** Drawing no. **388/03/E**