




Ground Floor Plan

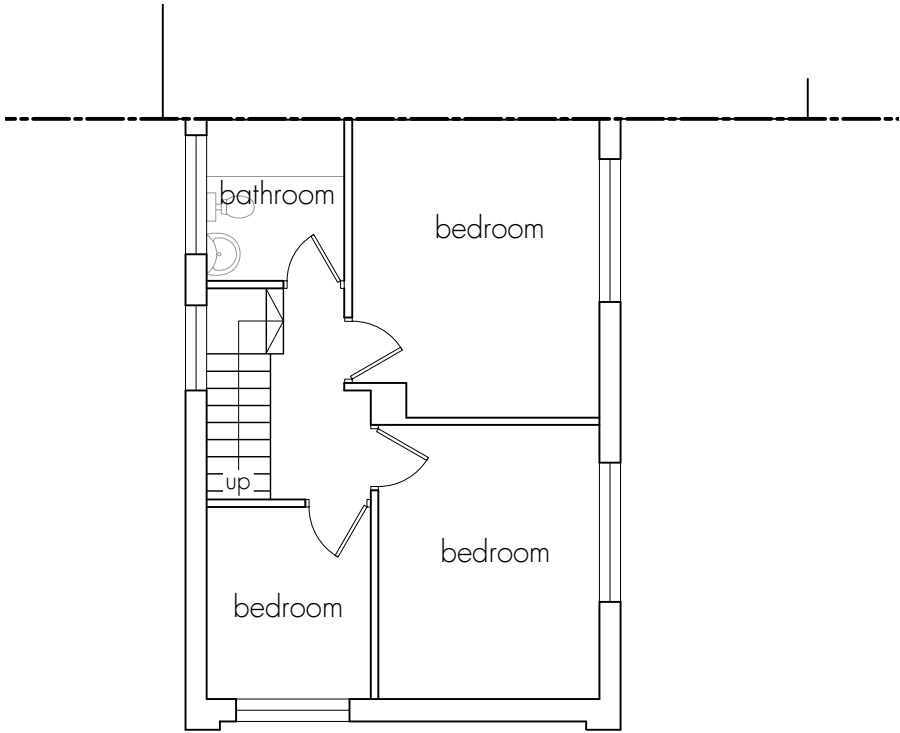


First Floor Plan

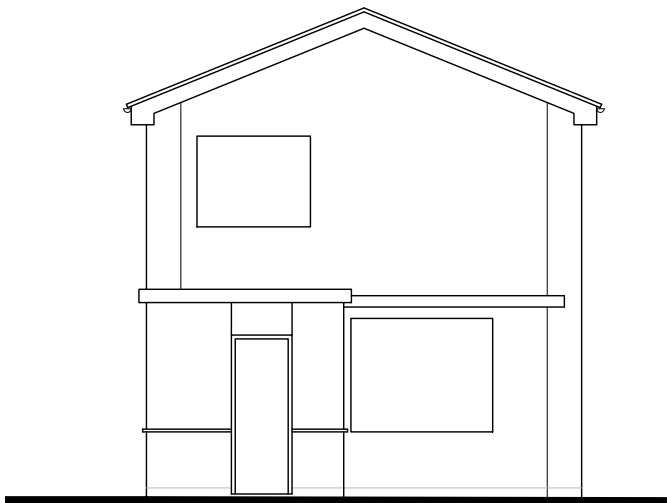

South Elevation

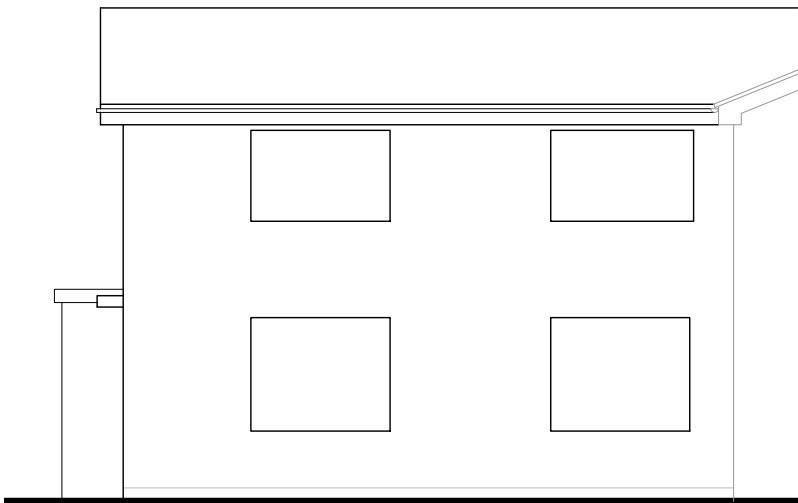

East Elevation

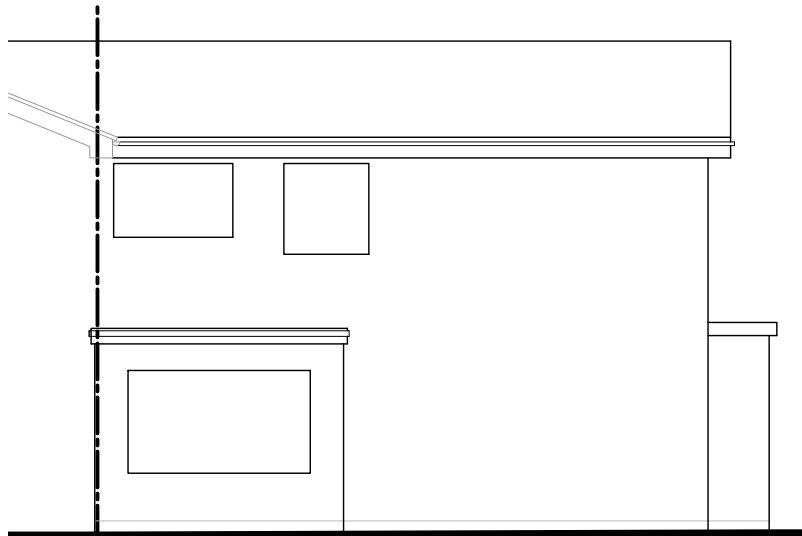


West Elevation

DISCLAIMER NOTES
DRAWING SUBJECT TO FOLLOWING CONDITIONS:

- SITE LEVEL SURVEY
- CONFIRMATION OF LEGAL BOUNDARY & EASEMENTS
- GROUND INVESTIGATION BY OTHERS
- STATUTORY AUTHORITY SERVICES INVESTIGATION
- PLANNING AUTHORITY COMMENTS/APPROVAL
- HIGHWAY AUTHORITY COMMENTS/APPROVAL
- CONSERVATION OFFICER COMMENTS/APPROVAL
- BUILDING CONTROL OFFICER COMMENTS/APPROVAL
- FLOOD RISK ASSESSMENT
- PARTY WALL ACT 1996

 **RM James**
Architectural Design and Technology

0116 286 6370
enquiries@rmjames.co.uk
www.rmjames.co.uk

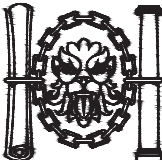CLIENT Mr & Mrs Holder		 Chartered Institute of Architectural Technologists Registered Practice
PROJECT Proposed Garage and Porch Extension 9 Critchlow Road, Huncote		
DRAWING Existing Plans and Elevations		
SCALE 1:100 @ A3	DATE June 2022	
STATUS SURVEY		
PROJECT No 22/367	DRAWING No 22/367 EX01	REVISION /