




Side Elevation As Existing

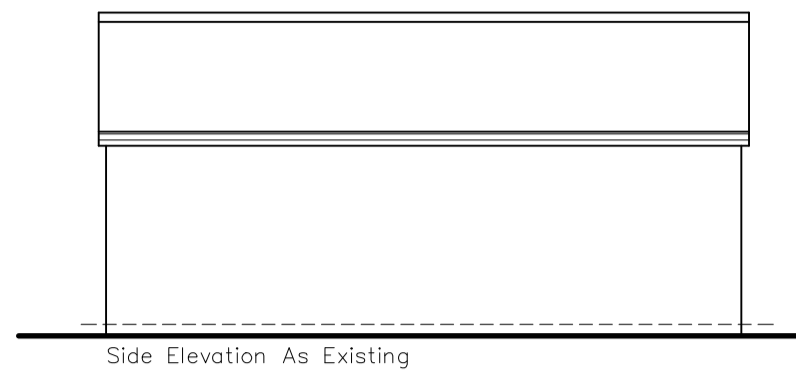


Side Elevation As Existing

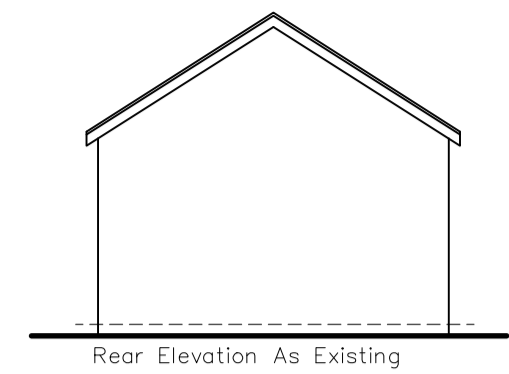


Rear Elevation As Existing

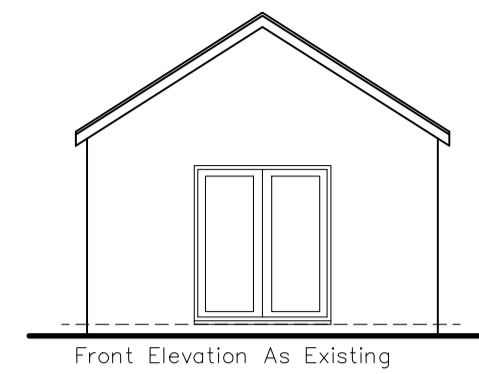


Front Elevation As Existing

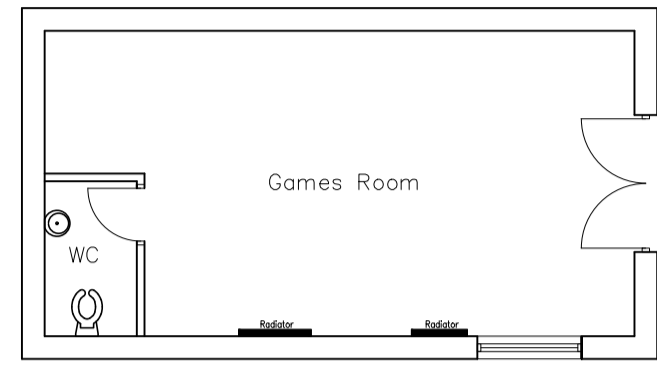


Ground Floor As Existing

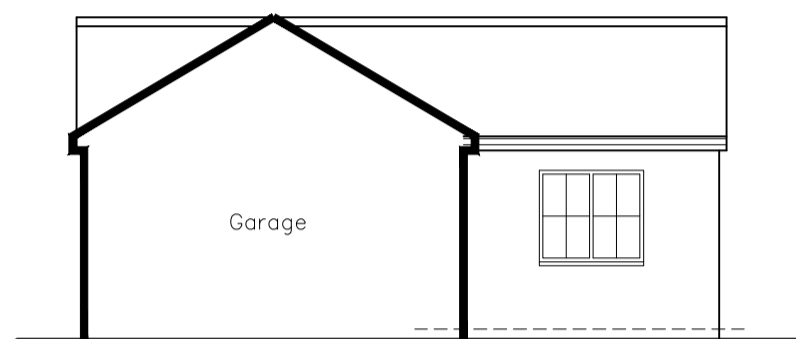


Side Elevation As Proposed (No change)

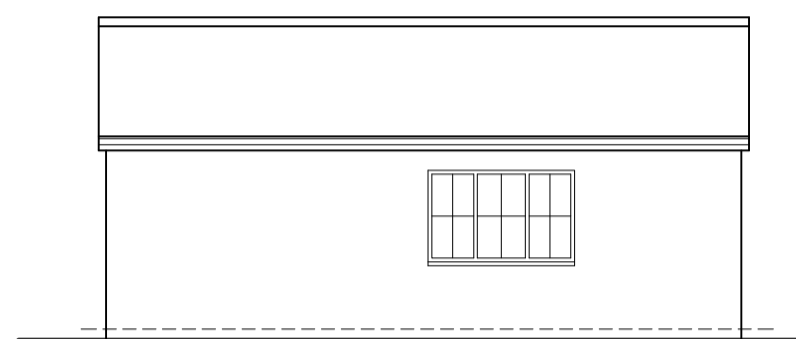


Side Elevation As Proposed

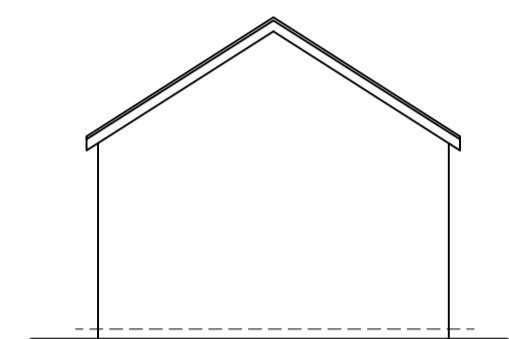


Rear Elevation As Proposed (No change)

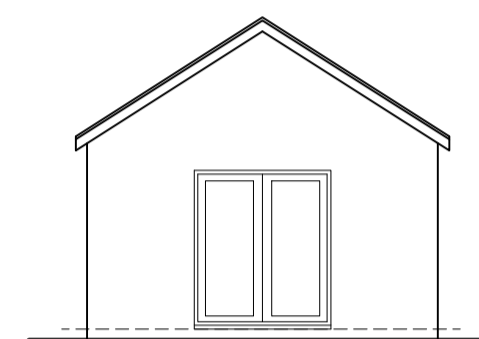


Front Elevation As Proposed (No change)

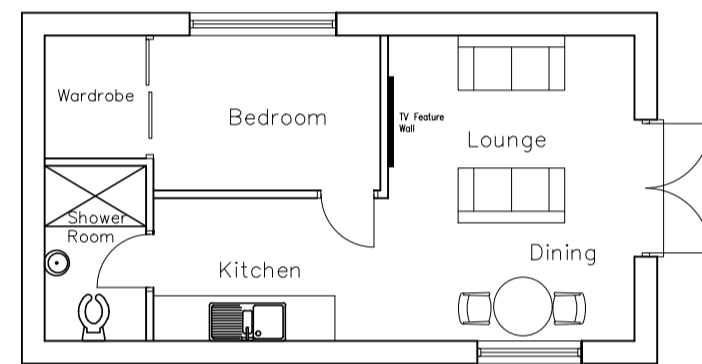



Ground Floor As Proposed

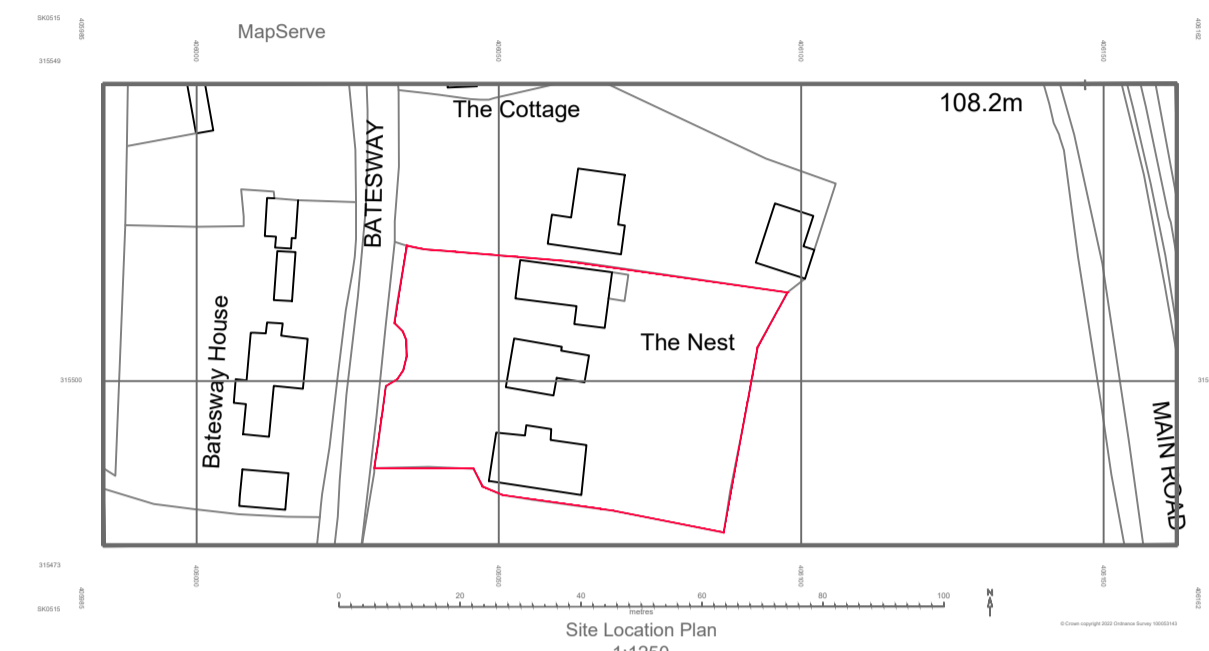


Site Location Plan 1:1250

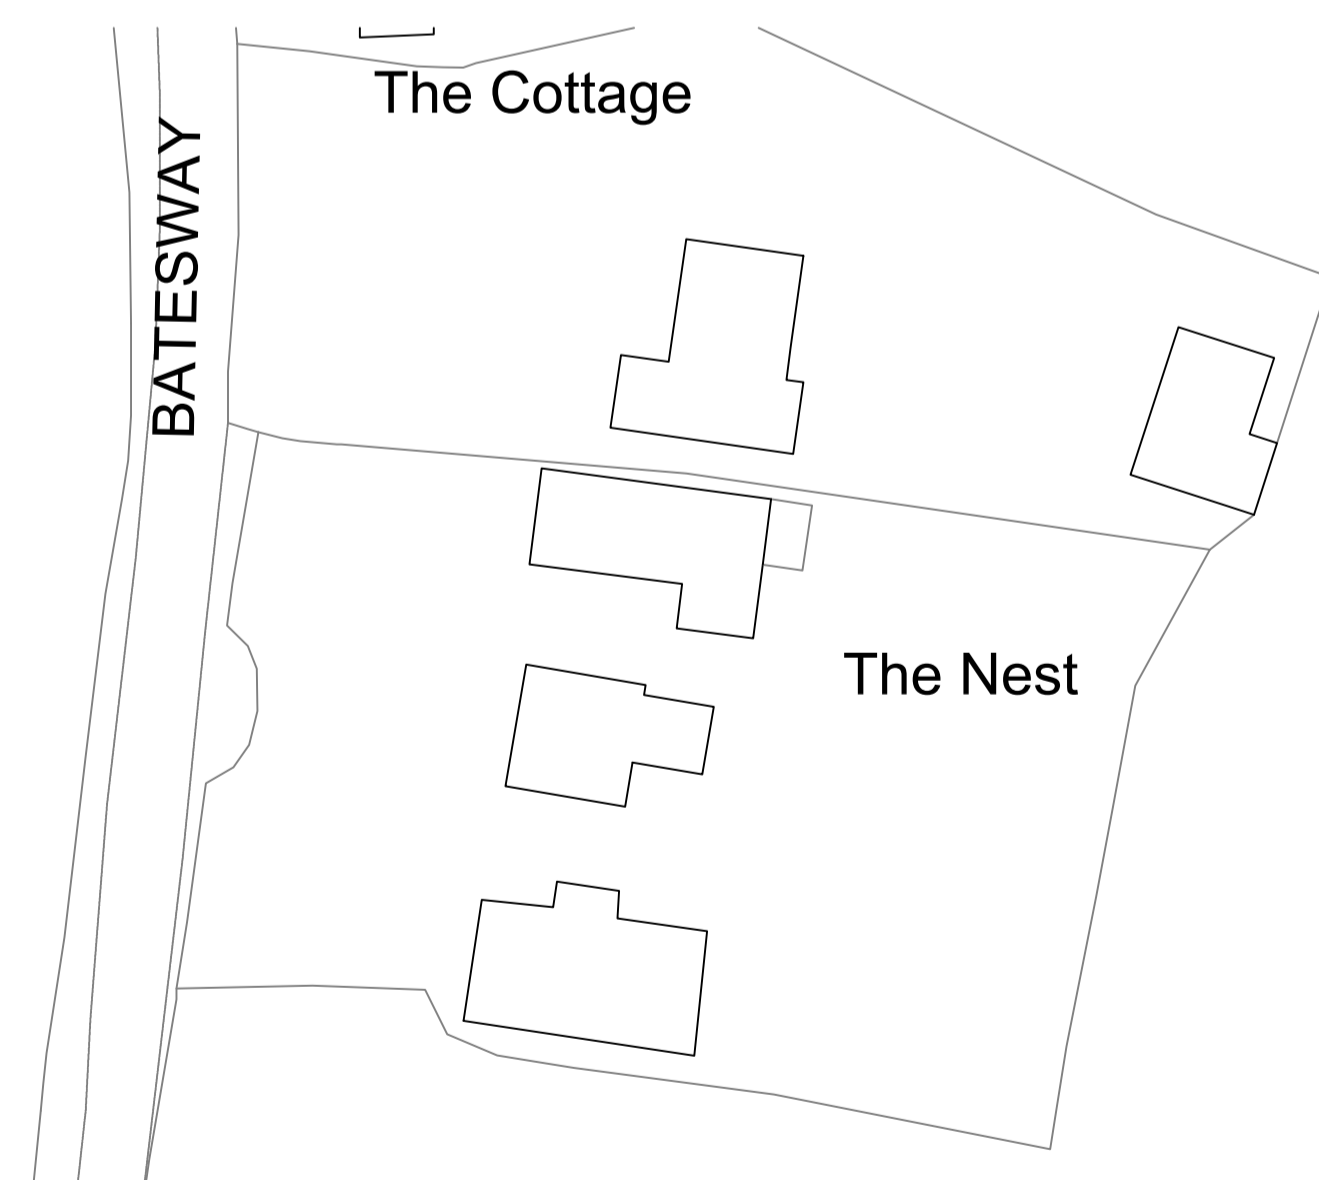

Site Layout as Existing 1:500

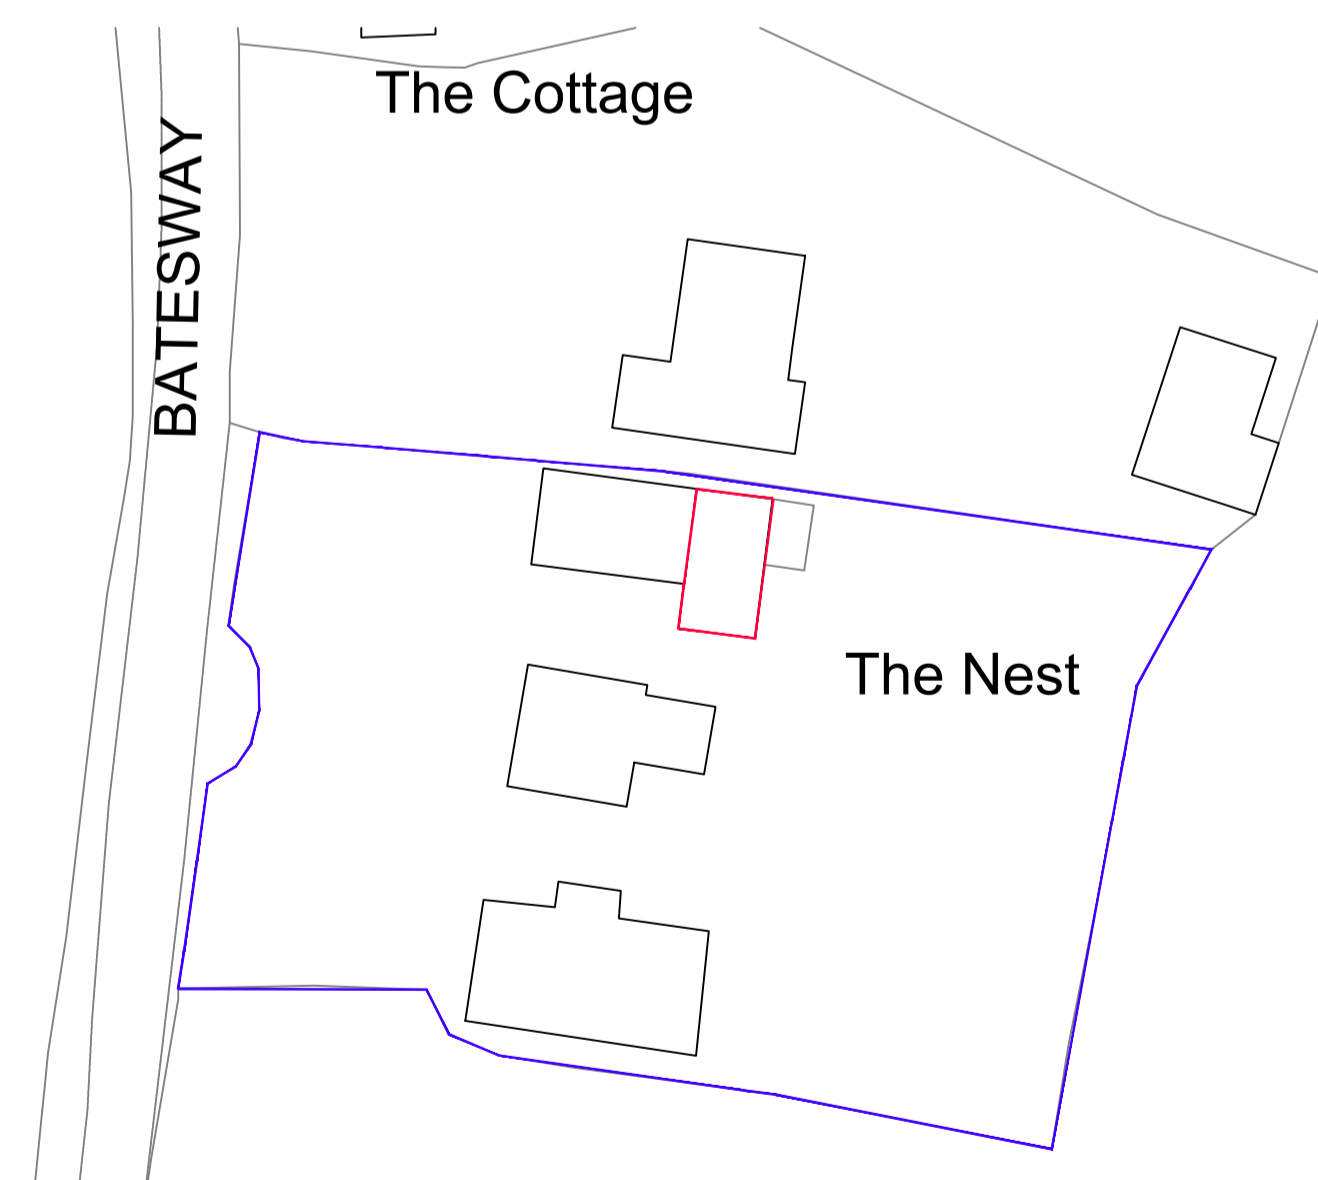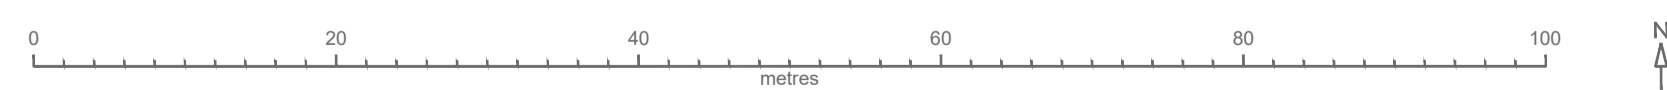

Site Layout as Proposed 1:500

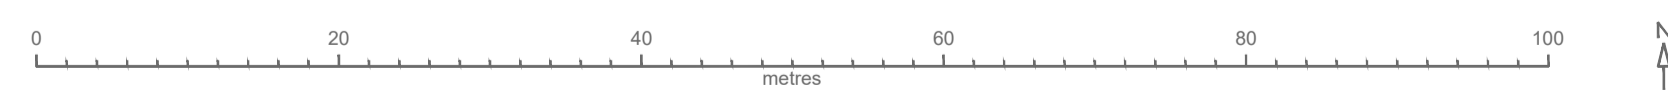

REV.	DATE	DESCRIPTION



Proposed Outbuilding Conversion to Annex at The Nest for Mr Bond
PLANS AND ELEVATIONS AS EXISTING AND PROPOSED, SITE LAYOUTS AND SITE LOCATION PLAN

PLANNING DRAWING

SCALE 1:100 1:500 1:1250	DATE 23.09.22
DRAWN JB	
REF.	

DRAWING NO. 2022/055/0001	REV.
------------------------------	------