



Proposed North Elevation

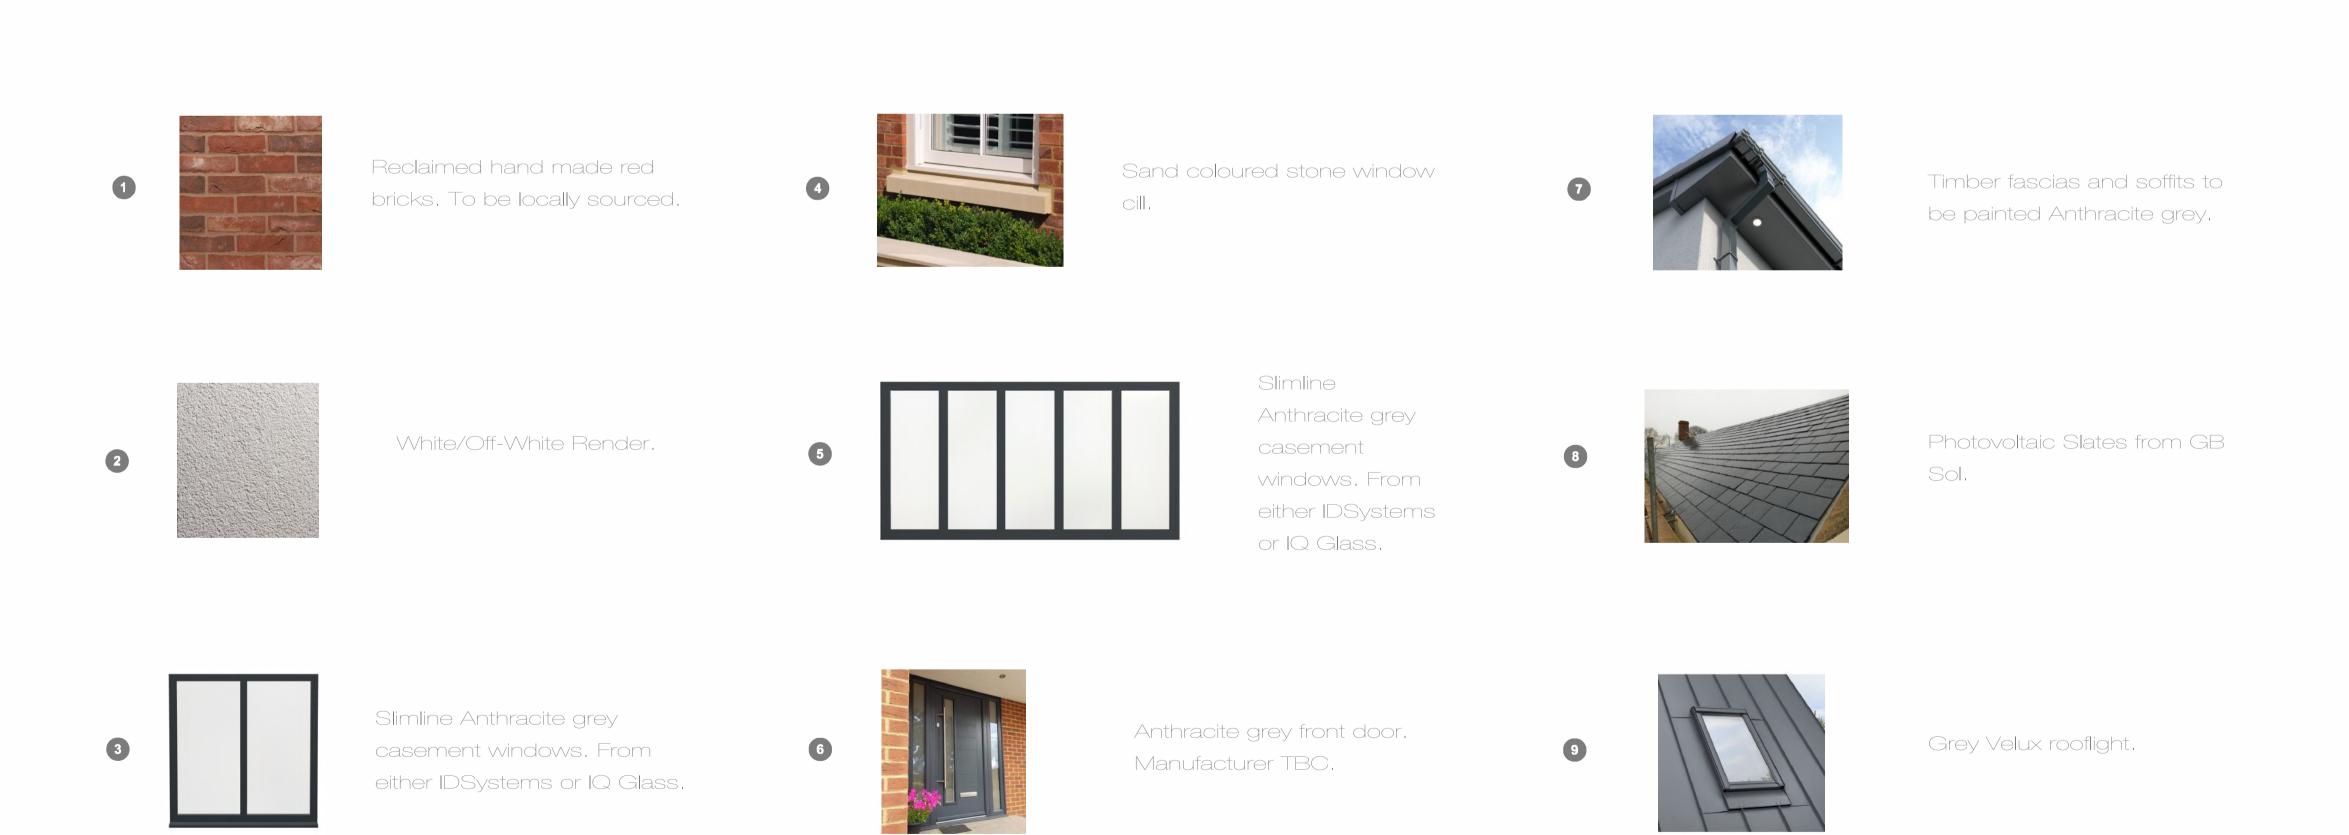

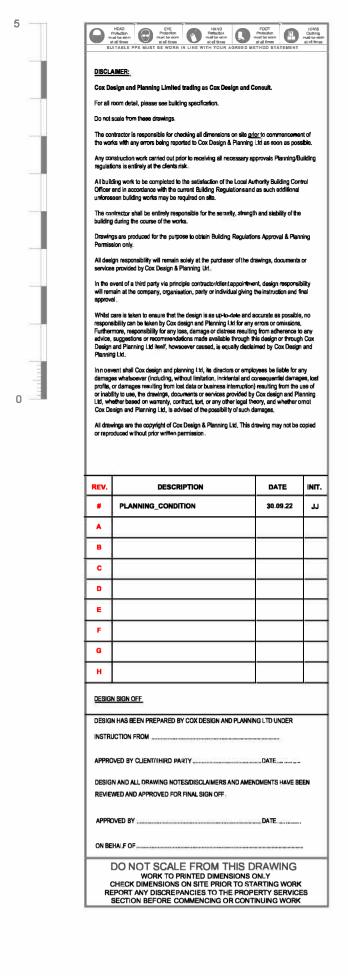

Atlas Works, Colchester,
Essex, CO6 2TE, UK
Tel: +44 (0)1787 221375

WWW.COX.uk.com

Cox Design and Consult T/A.Cox Design and Planning Limited.

DRAWING STATUS
PROPOSED
PLANNING_CONDITION

PROJECT TITLE
631SPCW
CHASEWAYS

DRAWING TITLE
PROPOSED_NORTH_ELEVATION

SCALE(S)
1:50@A1

DRAWN
JJ
CHECKED
LC
DATED
30.09.22

PROJECT No.
631SPCW

DRAWING No.
631SPCW_PC05_01

##

Design & Consult

Design. Engineering. Surveying. Consultancy.