


Material Legend	
Item	Material
01	Light coloured render to match house
02	Oak timberwork frame and detailing
03	Oak fascias
04	Dark brickwork plinth
05	Grey slate roof
06	Dark grey aluminium rainwater goods - gutter and downpipes
08	Oak double doors

Proposed Ground Floor Plan
1 : 50

Revision Schedule			
Rev	Date	CHK	Revision Description
A00	05.08.22	DLC	Initial Issue

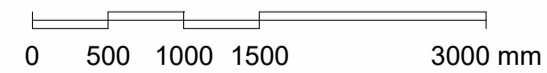

caps
cooper architectural and planning services

email: CAPSarchitecture@yahoo.co.uk
mobile tel no: 07919918046

CLIENT Mr Lewis

JOB Phase 2 Cart Shed Parking Area: Wacton House, Church Road, wacton, Norfolk. NR15 2UG

RIBA Stage 3

S2	Issued for Information
JOB	WH2 PAPER A1 SCALE 1 : 50

DRAWING
Proposed GA

Drawing Number
WH2- CAPS- 01- 00- DR- A- 005- A00



Proposed Front Elevation 1
1 : 50


Material Legend	
Item	Material
01	Light coloured render to match house
02	Oak timberwork frame and detailing
03	Oak fascias
04	Dark brickwork plinth
05	Grey slate roof
06	Dark grey aluminium rainwater goods - gutter and downpipes
08	Oak double doors



Proposed Side Elevation 2
1 : 50




Proposed Rear Elevation 3
1 : 50

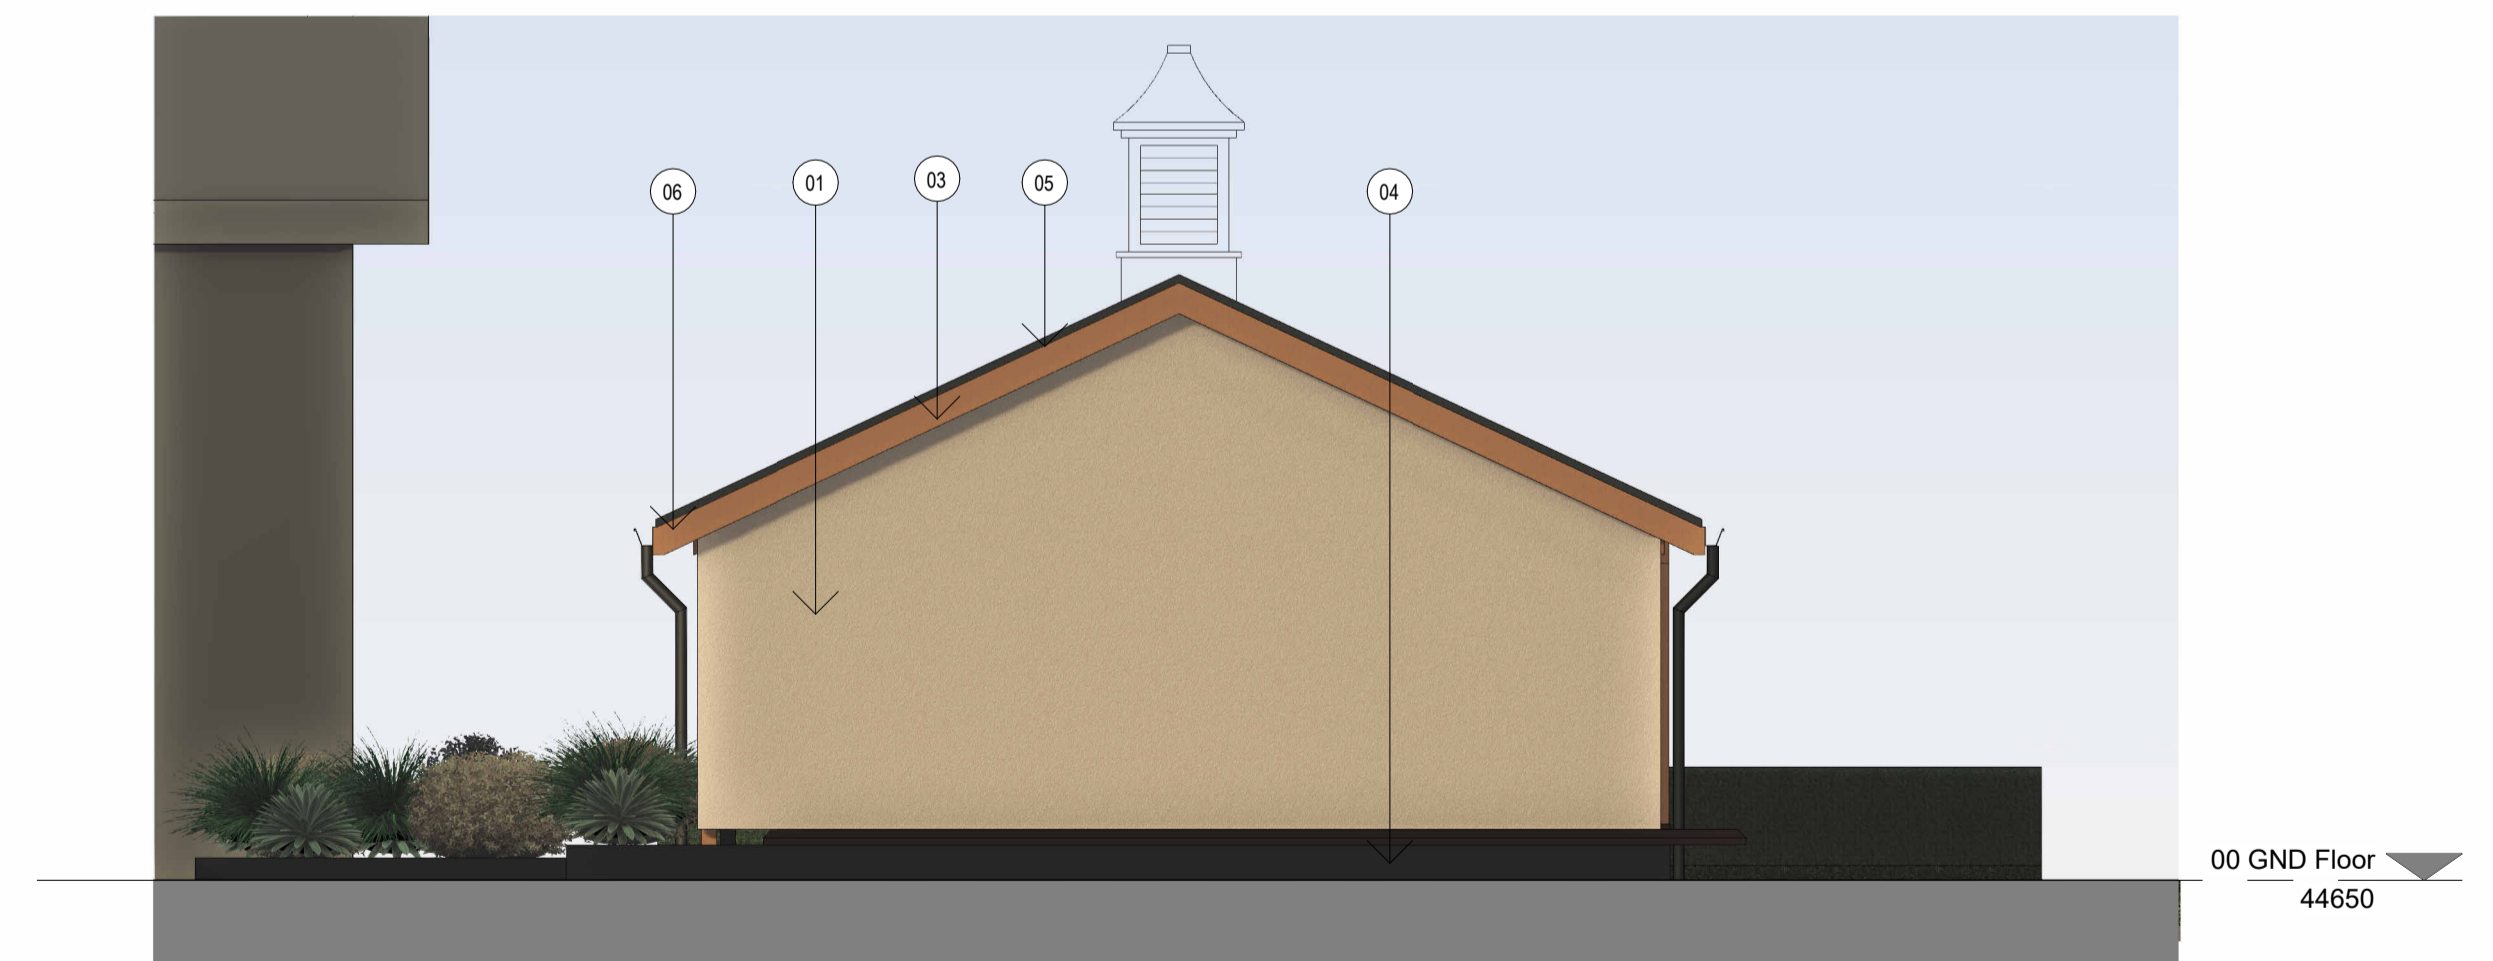

Proposed Side Elevation 4
1 : 50

Revision Schedule			
Rev	Date	CHK	Revision Description
A00	05.08.22	DLC	Initial Issue

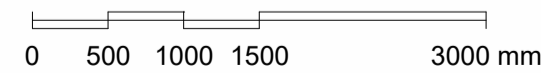

DO NOT SCALE FROM THIS DRAWING ALL DIMENSIONS TO BE CONFIRMED ON SITE BY THE CONTRACTOR PRIOR TO CONSTRUCTION

caps
cooper architectural and planning services

email: CAPSarchitecture@yahoo.co.uk
mobile tel no: 07919918046

DRAWING
Proposed Elevations

CLIENT Mr Lewis

JOB Phase 2 Cart Shed Parking Area: Wacton House, Church Road, wacton, Norfolk. NR15 2UG

RIBA Stage 3

S2	Issued for Information
JOB WH2	PAPER A1 SCALE 1 : 50

Drawing Number
WH2- CAPS- 01- 00- DR- A- 006- A00

© COPYRIGHT CAPS