

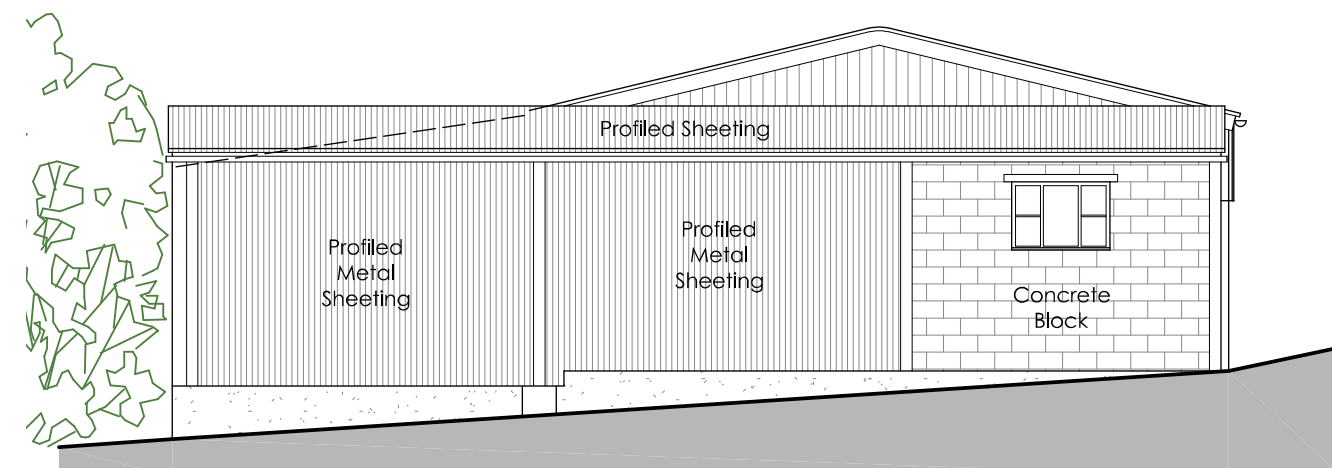


Ordnance Survey (c) Crown Copyright 2022. All rights reserved. Licence number 100022432


Location Plan
1:1250

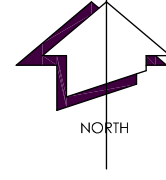


West Elevation 1:100

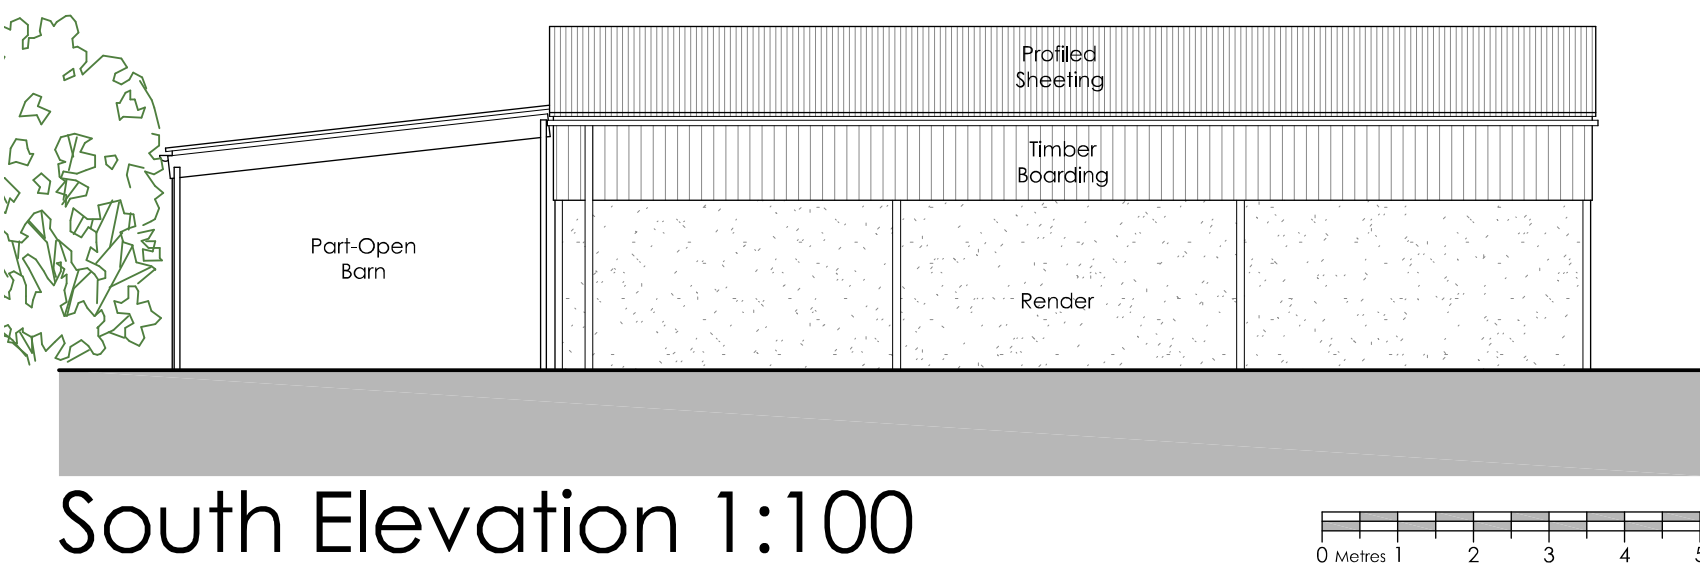



South Elevation 1:100

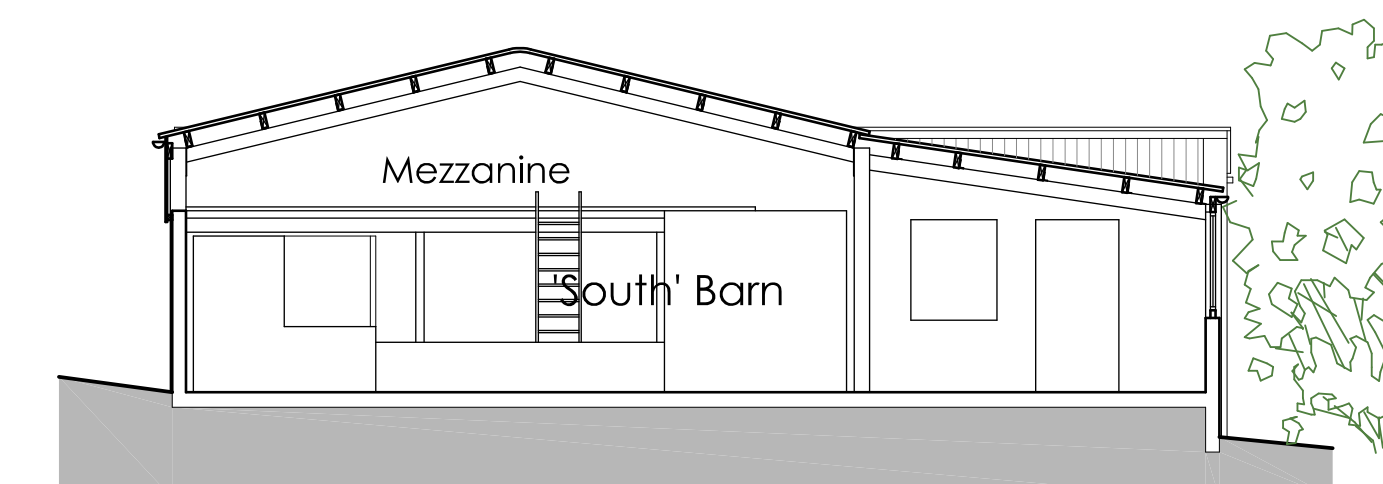



Section A-A 1:100

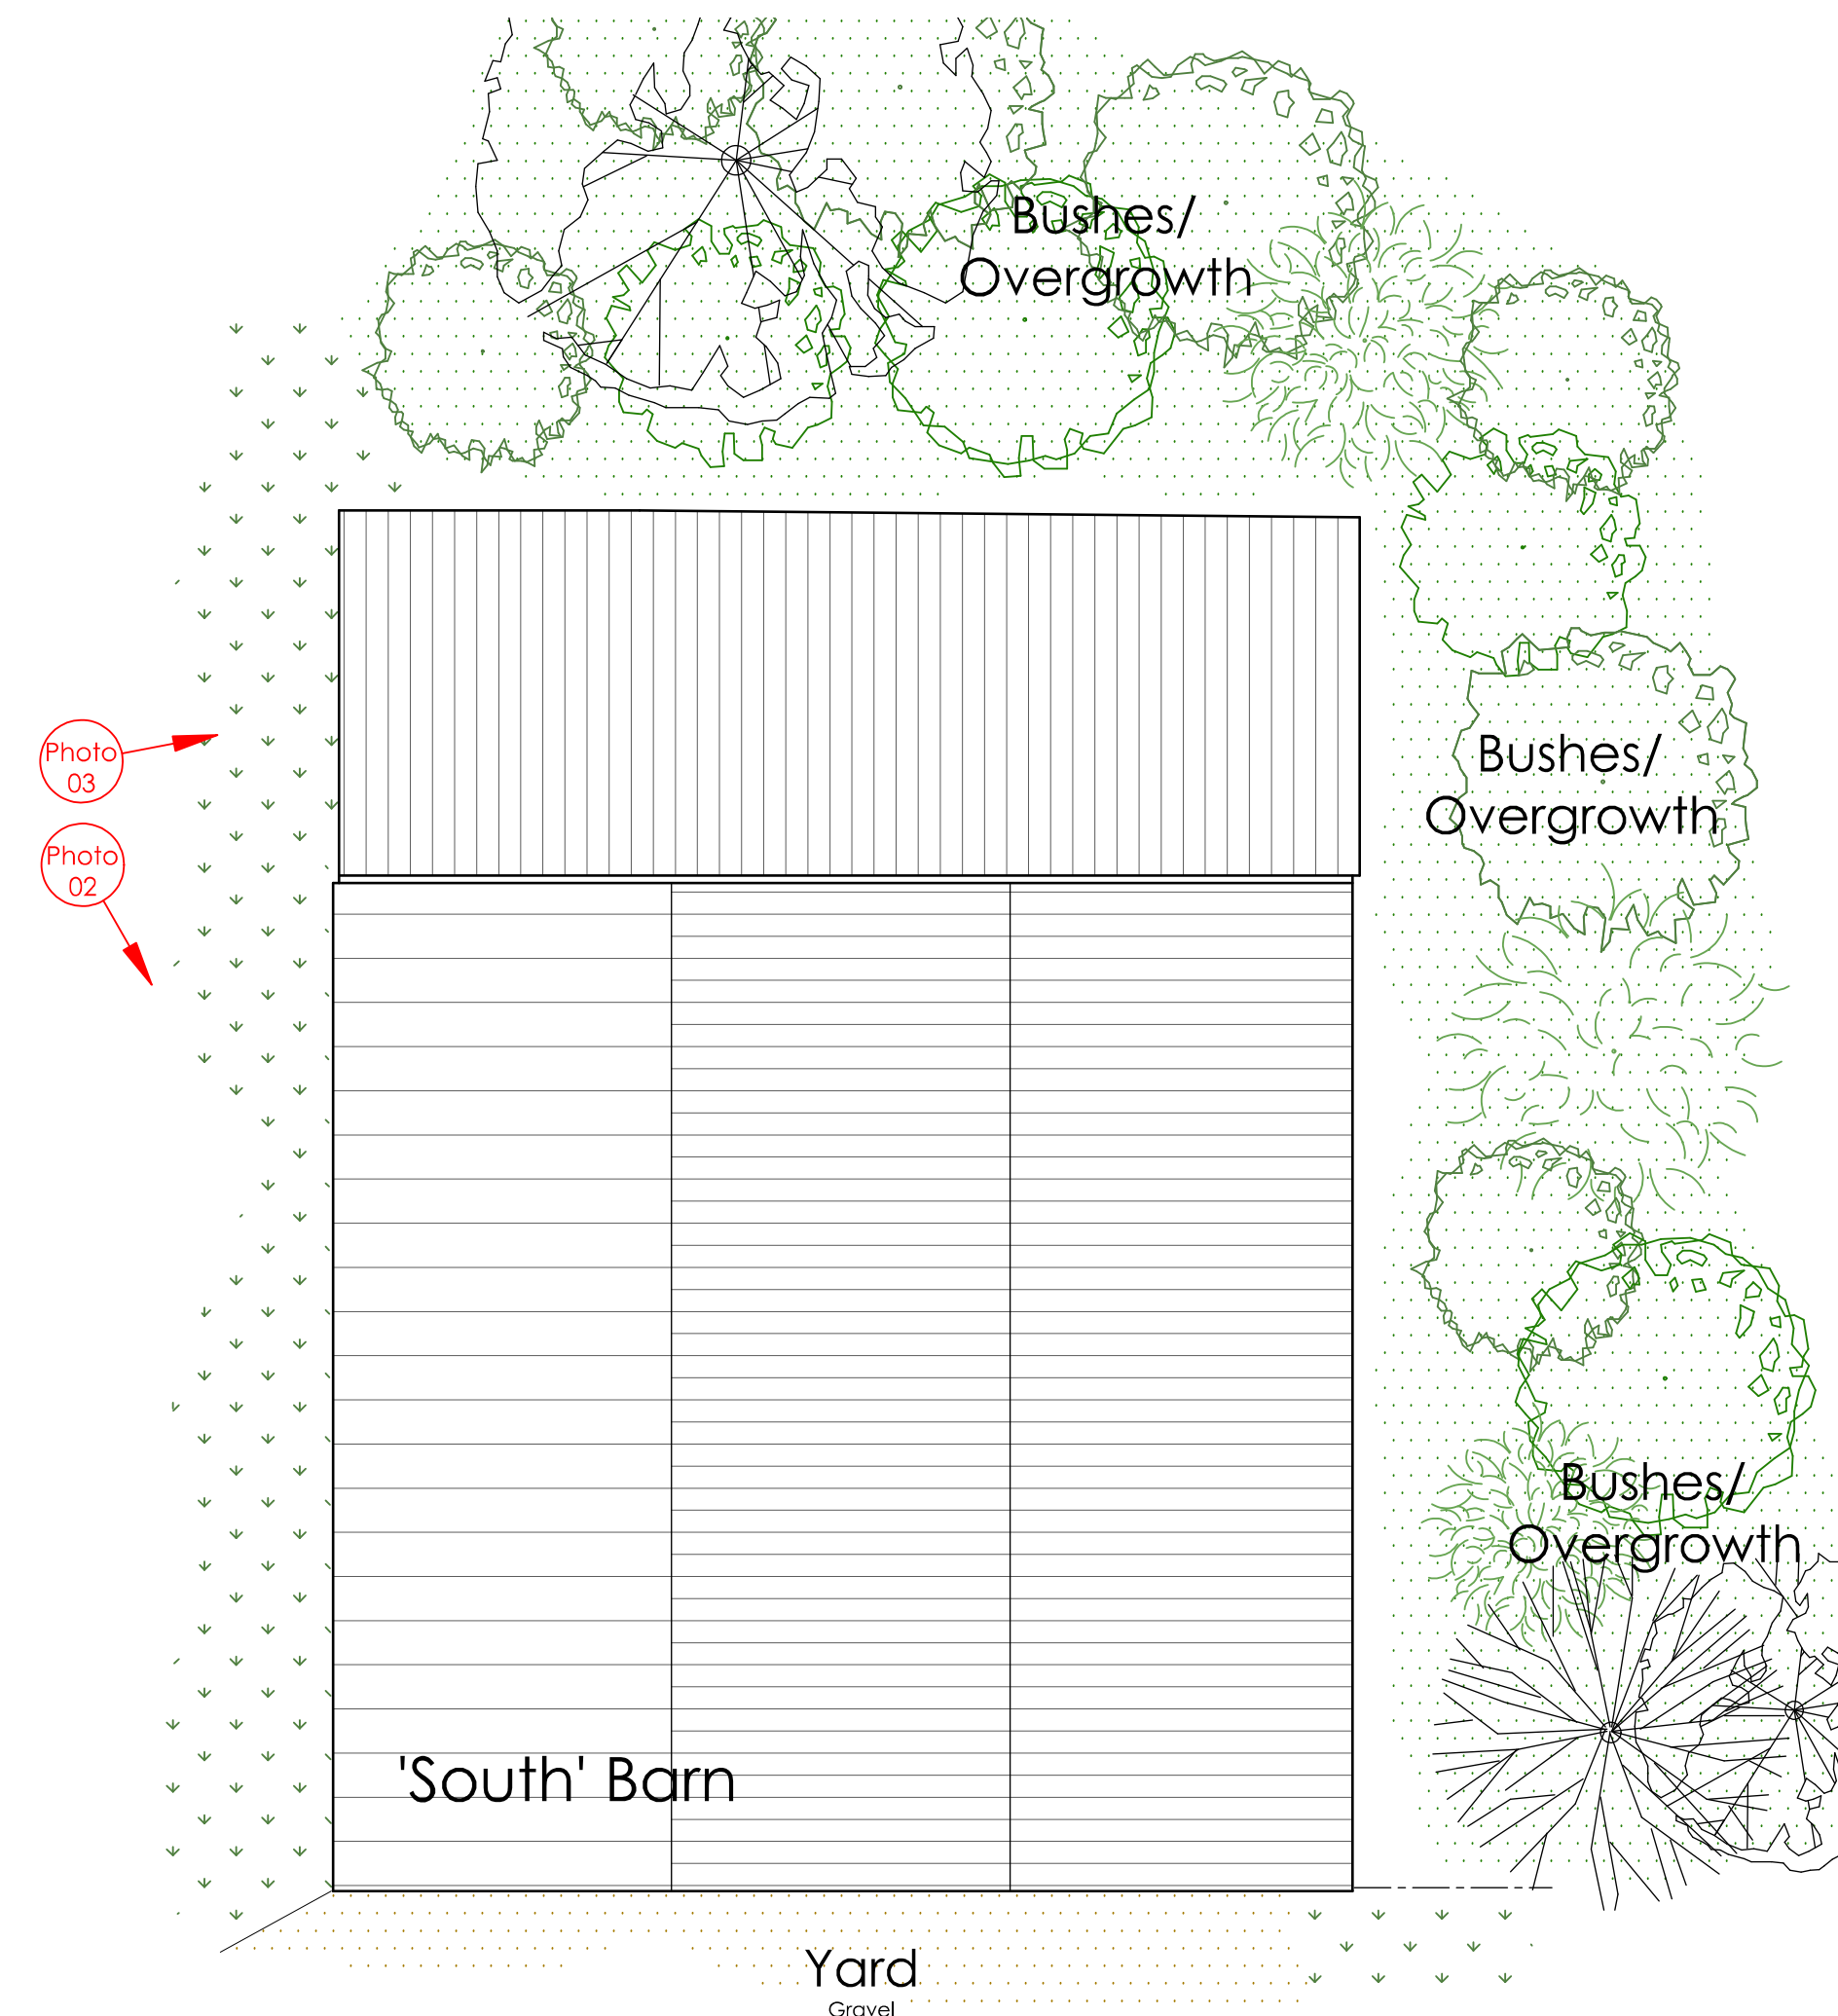

Roof Plan 1:100

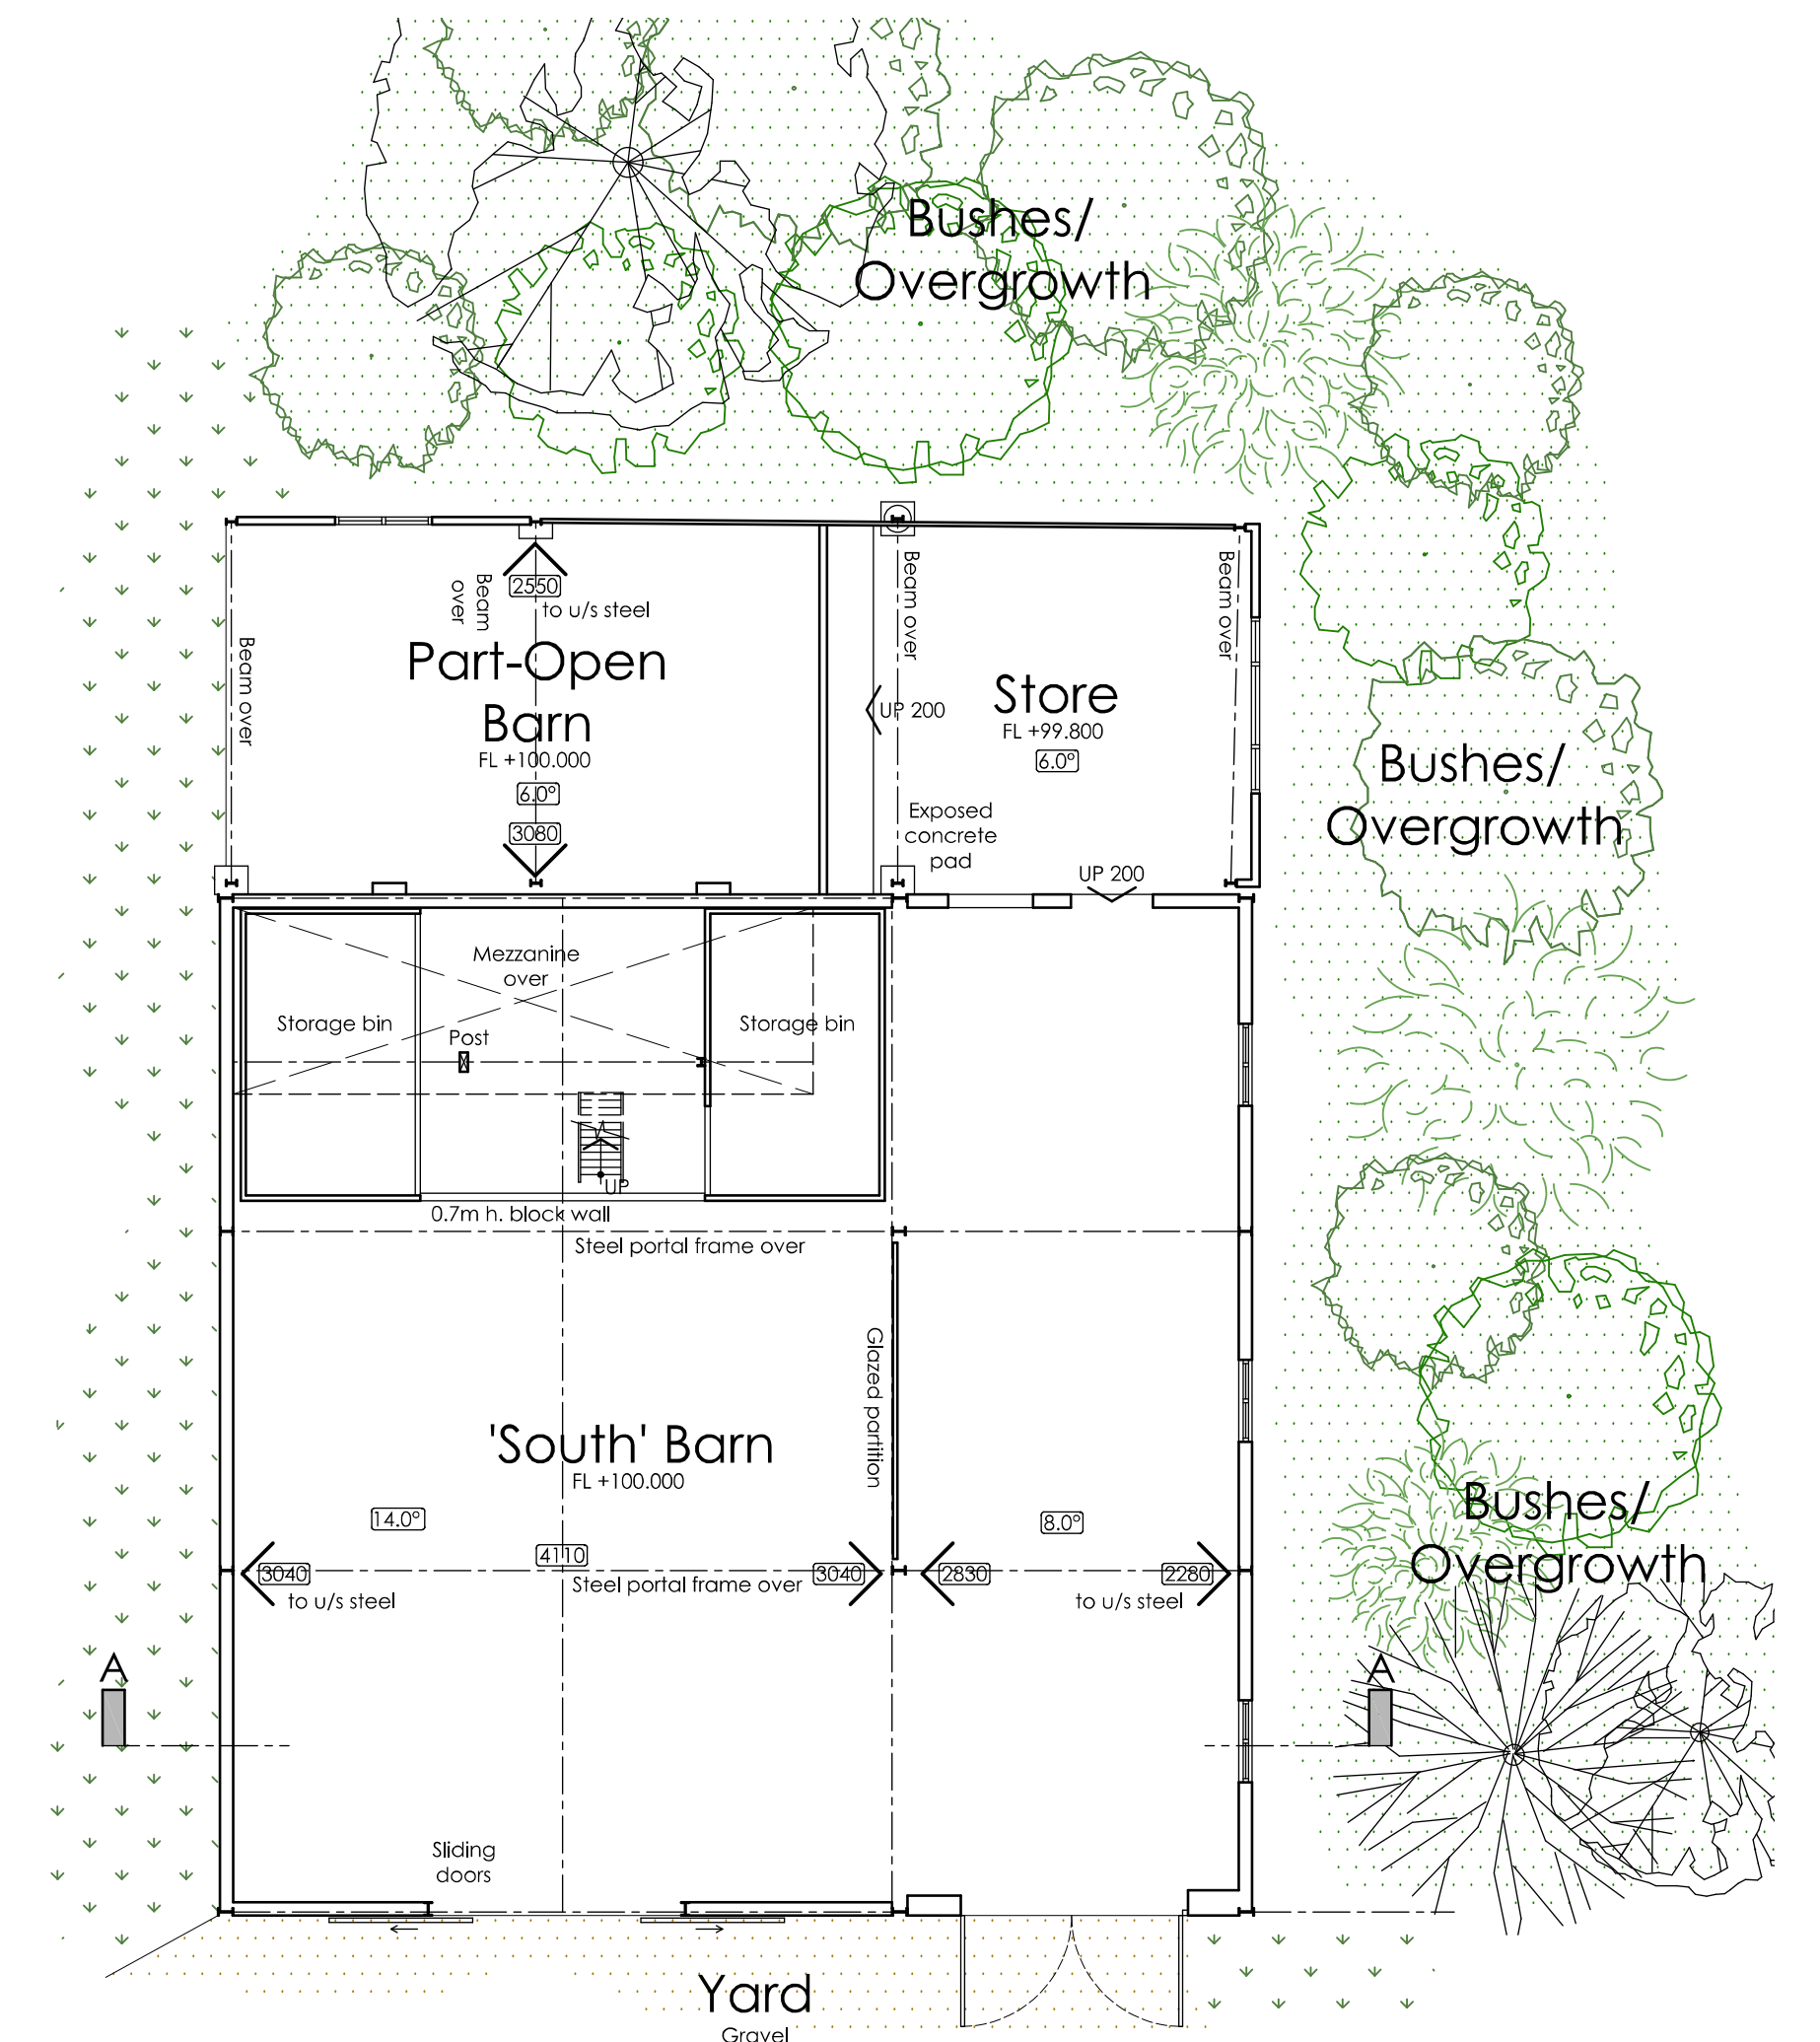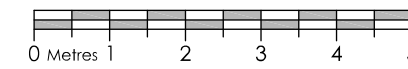


Ground Floor Plan 1:100

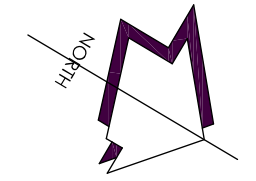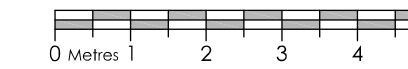


NOTES

1. Responsibility is not accepted for errors made by others in scaling from this drawing. All construction information should be taken from figured dimensions only and checked on site.
2. Any discrepancies are to be reported to the architect.
3. Copyright. All designs and information conveyed are the intellectual property of Della Valle Architects Ltd. The unauthorised copying, usage or distribution of this drawing or contents, in part or whole is forbidden without express permission.

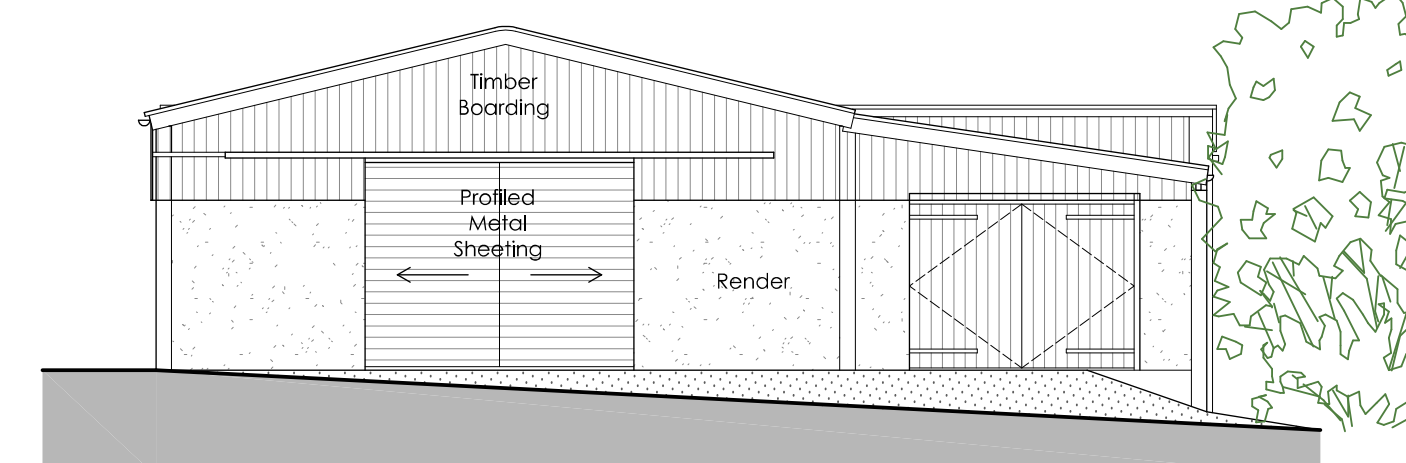

East Elevation 1:100

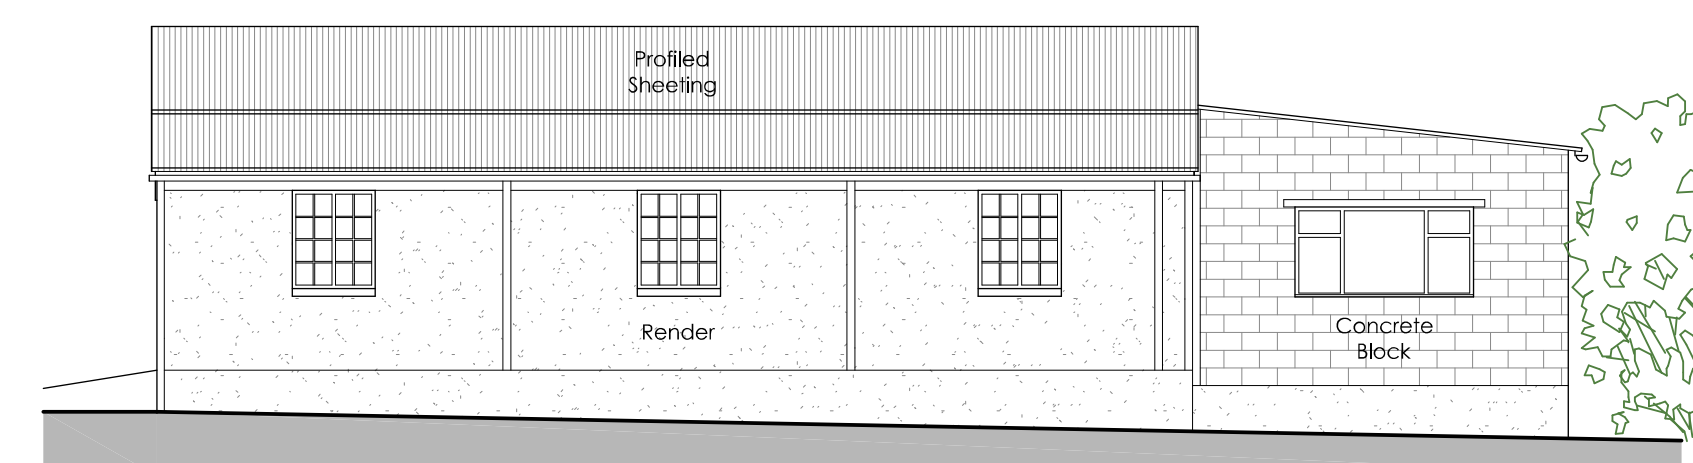

North Elevation 1:100

Existing Photos - 'South' Barn.



Site Photo 01.
Existing East elevation of South Barn viewed from yard / parking area.



Site Photo 02.
Existing South elevation of South Barn viewed from bank to side.



Site Photo 03.
Existing South elevation of open barn at rear viewed from bank to side.

Existing Materials to 'South' Barn at Manor Farm.

- Profilled sheet finish to roof
- Rendered concrete block finish to lower walls
- Timber boarding finish to upper walls
- Concrete block finish to rear walls
- Metal sheeting finish to doors
- Metal framed windows

Revisions.

Della Valle architects

Lake View • Charlton Estate • Shepton Mallet • BA4 5QE
T 01749 330672 • E mail@dellavallearchitects.co.uk
Chartered Architect • Designer • Project Manager

Client • Mrs C. Selwood.

Job • Proposed Conversion of Bams at Manor Farm, Pilton, West Pennard, Glastonbury, BA6 8NQ.

Title • South Barn - Survey Plans, Elevations, Section, Photos & Location Plan.

Scale • 1:100, 1:1250 @A1

Date • September 2022

Drawn • PEC

Drg No • F1694/003