

front elevation
p r o p o s e d e l e v a t i o n .
scale 1:100


side elevation

rear elevation

side elevation

INSTALL TWO SCHWIEGLER 2FR SPARROW TERRACES
(OR SIMILAR) AT THE APPROXIMATE LOCATION INDICATED

INSTALL TWO SCHWIEGLER 2FR BAT TUBES
(OR SIMILAR) AT THE APPROXIMATE LOCATION INDICATED

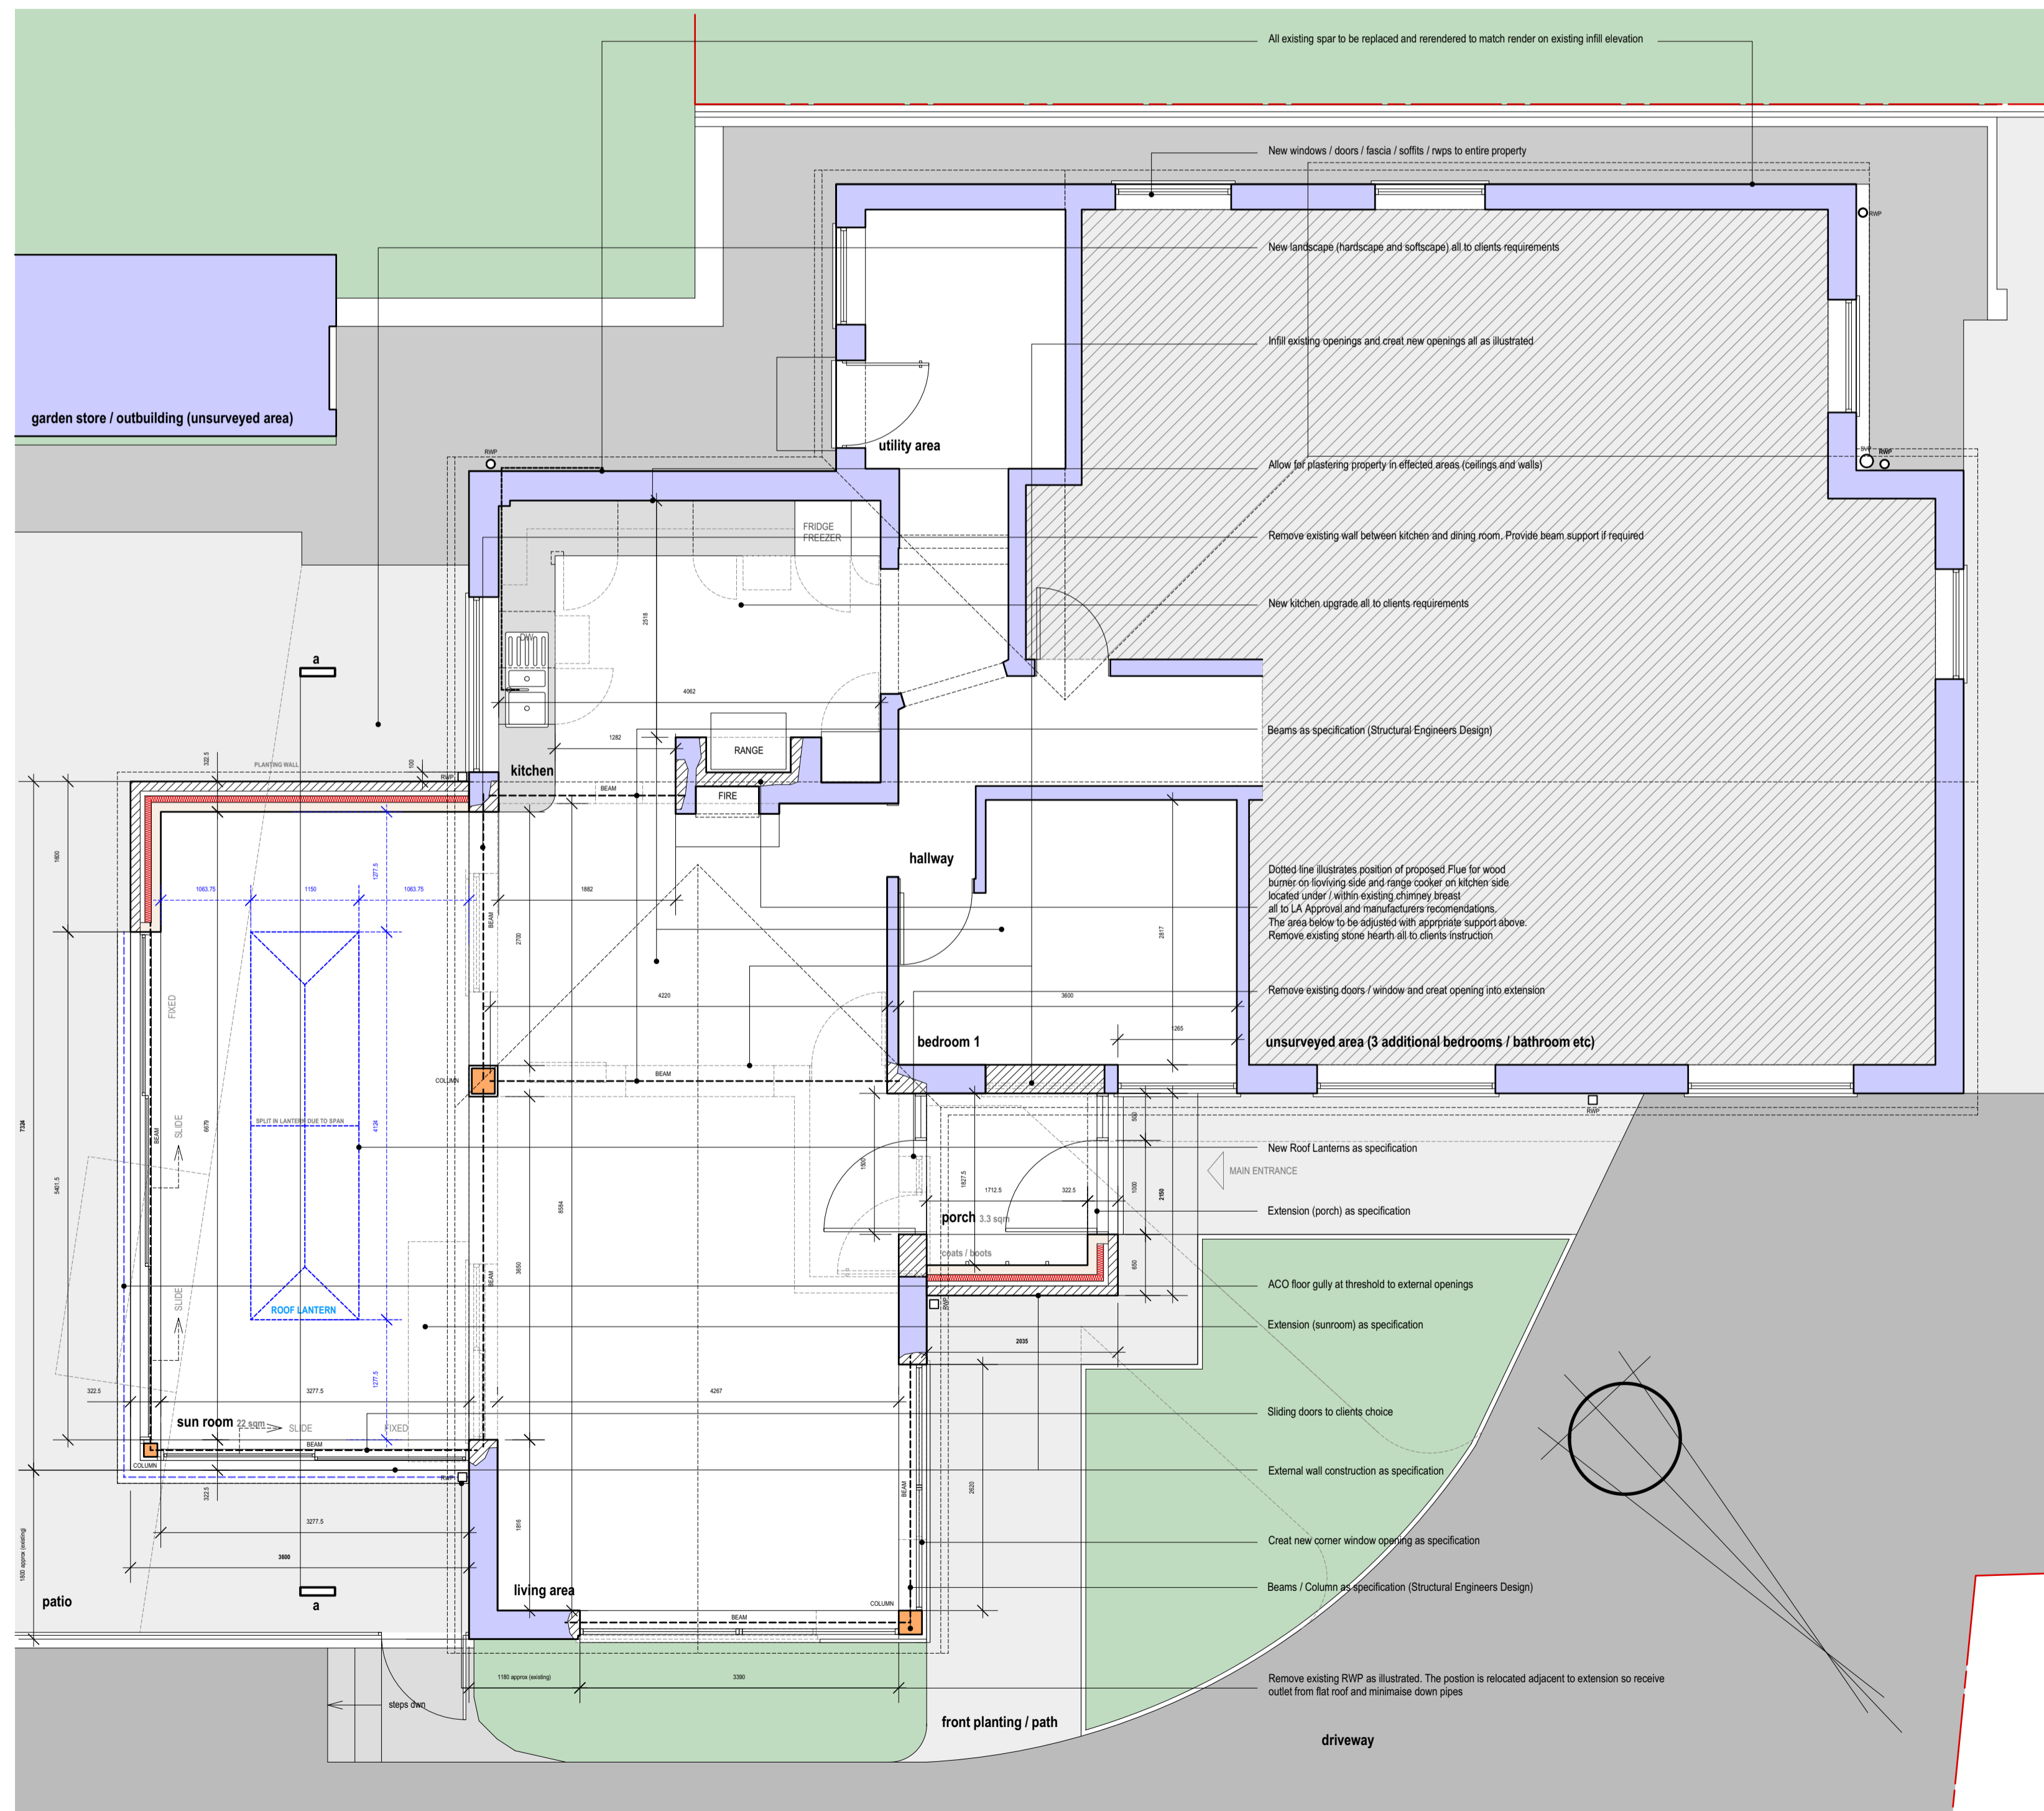

p r o p o s e d g r o u n d f l o o r p l a n .
scale 1:50



i m a g e s .
not to scale

ROOF:-
FLAT ROOF

FINISHES:-
UPVC OR ALUMINIUM OR SIMILAR COLOUR TO BE CONFIRMED

FASCIA / SOFFIT:-
UPVC OR ALUMINIUM OR SIMILAR COLOUR TO BE CONFIRMED

WALLS:-
RENDER WITH BRICK PLATH TO MATCH EXISTING

WINDOWS:-
UPVC OR ALUMINIUM OR SIMILAR COLOUR TO BE CONFIRMED

DOORS:-
UPVC OR ALUMINIUM OR SIMILAR COLOUR TO BE CONFIRMED FEATURE FRONT DOOR TO CLIENTS EXACT REQUIREMENTS

p r o p o s e d m a t e r i a l s .

REFER TO DRGno DS 03 FOR FULL SPECIFICATION

PROPOSED EXTENSIONS GROUND FLOOR AREA: 25.3 SQM

ASHGROVE
BRYN Y GWENIN
ABERGAVENNY
NP7 8AB
TEL: 07831 129568

Project: PROPOSED EXTENSION / INTERNAL ALTERATIONS AT THE ABOVE PROPERTY

Drawing Title: PROPOSED SCHEME PLAN AND ELEVATIONS Scale(s): 1:50 (1:50)
(7% near scale print at A1 size)

Date: OCTOBER 2022 Drawing No: DS - 02 Status: Rev