



Floor Plan

Scale 1:100

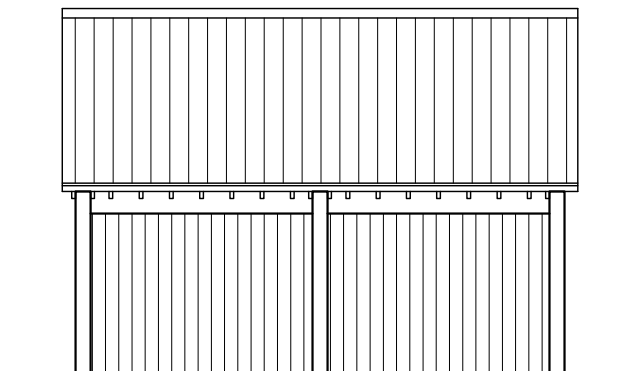


Front Elevation

Scale 1:100

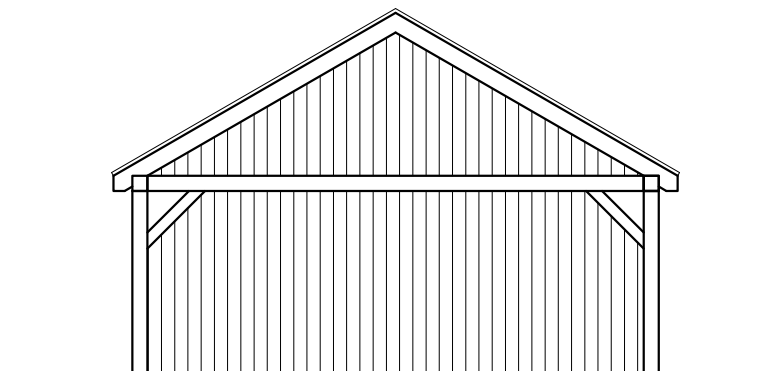


Side Elevation

Scale 1:100

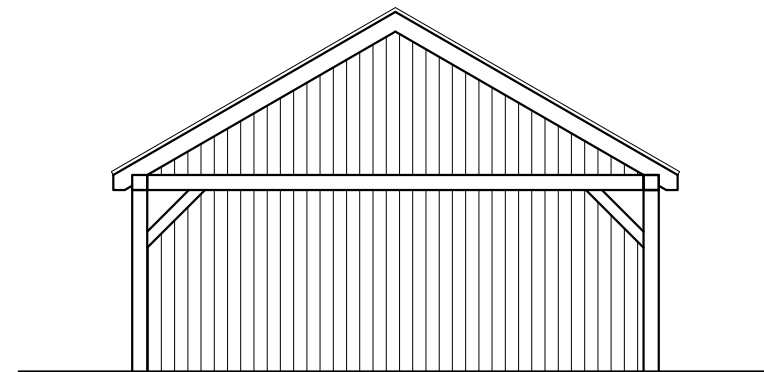

Side Elevation

Scale 1:100

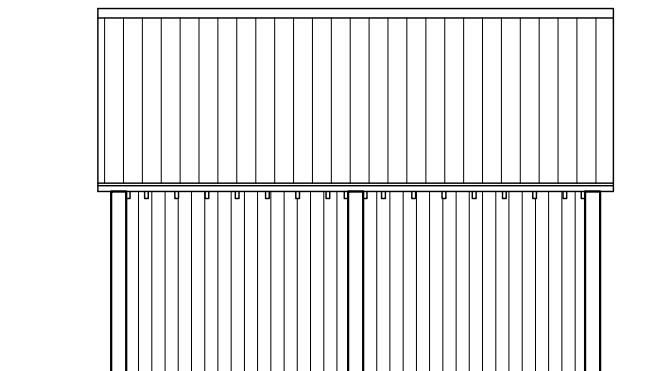

Front Elevation


Scale 1:100

This drawing is a print and must not be scaled from. Use only noted dimensions and check all measurements on site before proceeding with the works. Any queries regarding areas, levels or dimensions must be referred back to BBR Design Services Ltd. All dimensions of existing buildings to be verified on site.

This drawing is the copyright of BBR Design Services Ltd and shall not be in any way used or reproduced without their prior written consent.

All design and construction is to be in accordance with the Construction Design and Management (CDM) Regulations 2015, and HSE guidance.

Scale bar (m) 1:100

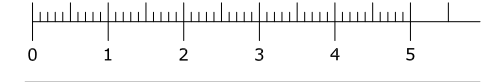

Rev:	Date:	Note:	By:
------	-------	-------	-----

FOR PLANNING



D E S I G N

01462 420800 | 01799 530097

info@bbr-design.co.uk

www.bbr-design.co.uk



Contract:

Wills Ayley Farm
Sewards End
Saffron Walden
Essex, CB10 2LT

Drawing Title:

Proposed Garage Plans & Elevations

Scale:

1:100
@ A3

Drawn/check:

rda

Job No:

22193

Date:

August 2022

Drawing No:

PL09

Revision:

-

© BBR Design 2022