


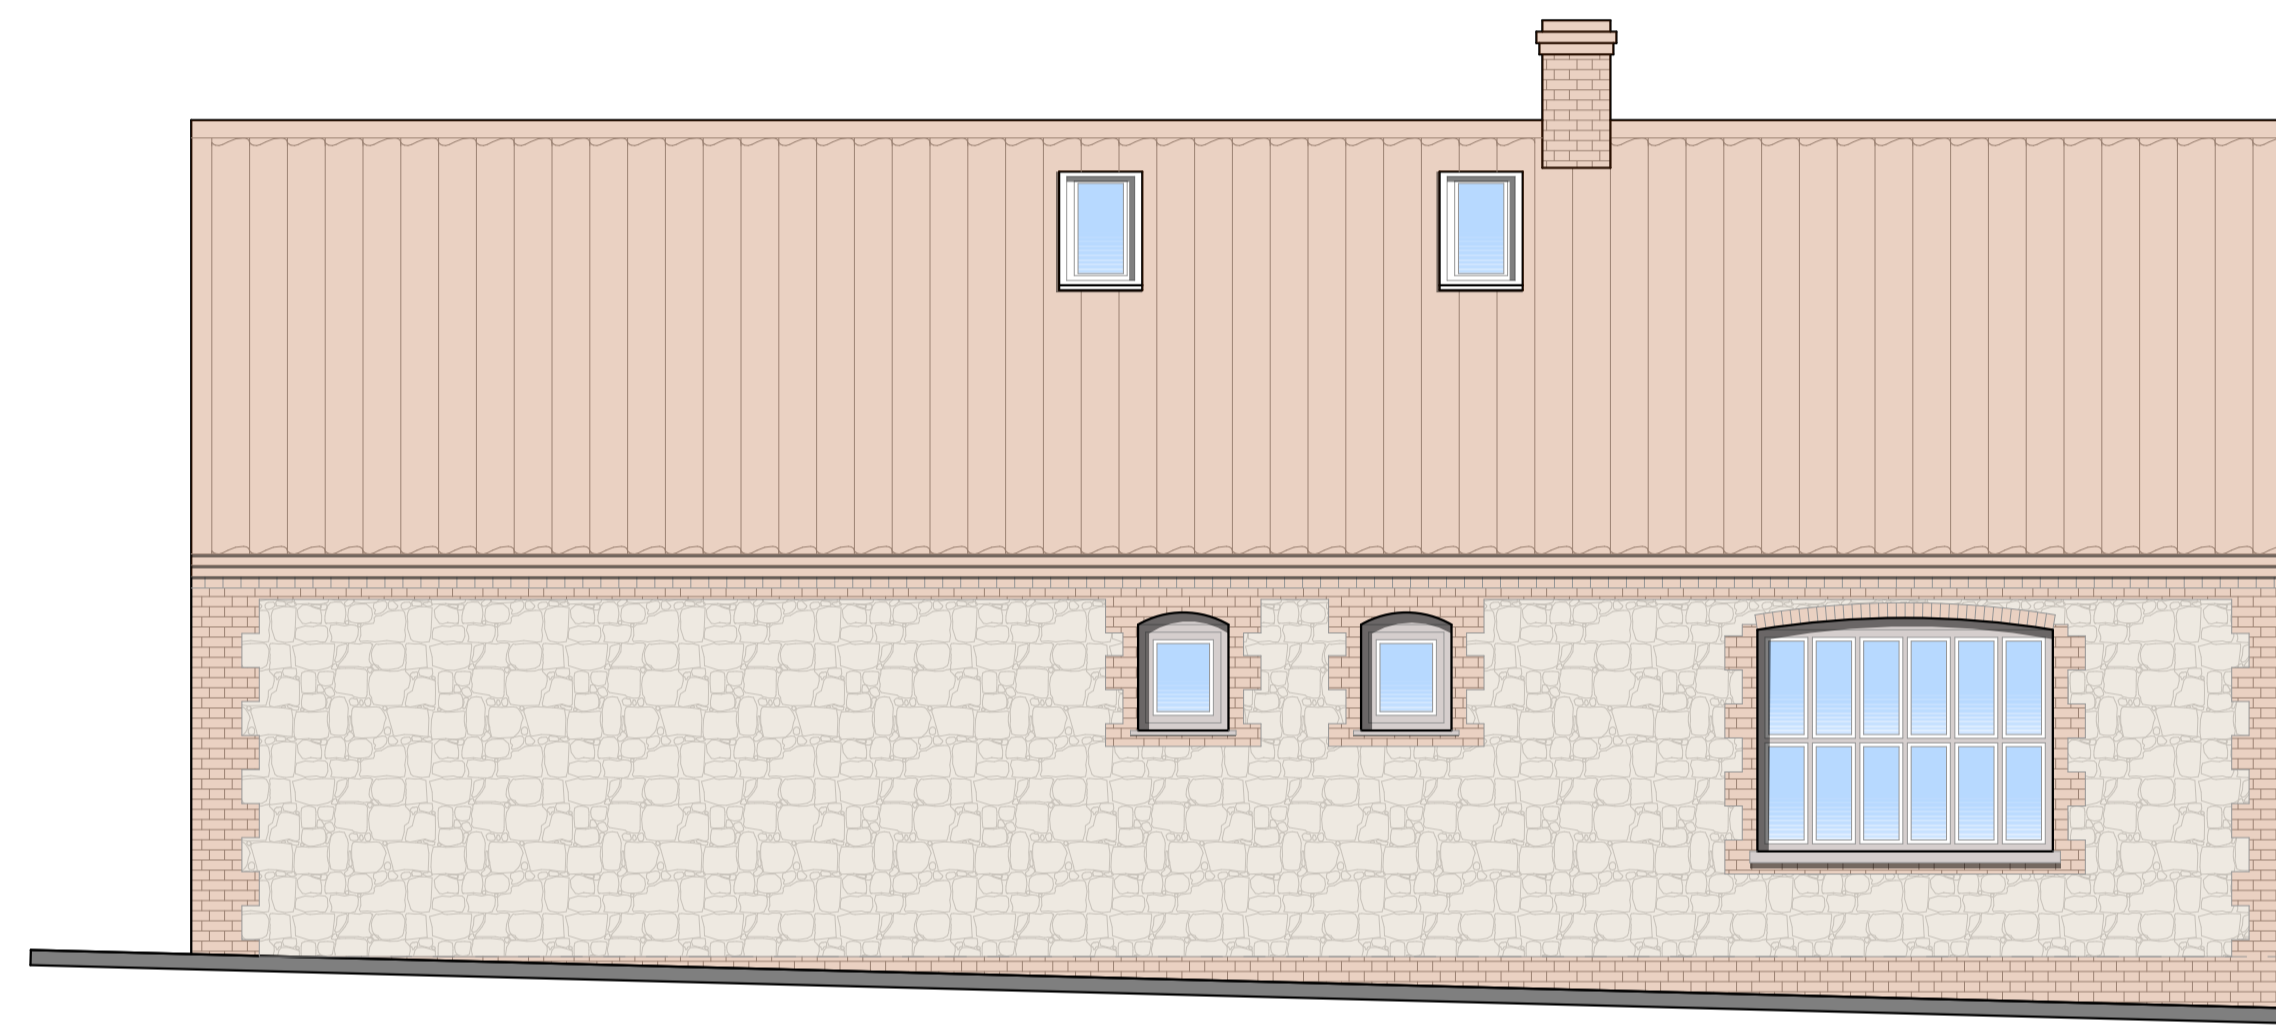

FRONT ELEVATION
Scale 1/50




SIDE ELEVATION
Scale 1/50




REAR ELEVATION
Scale 1/50



SIDE ELEVATION
Scale 1/50

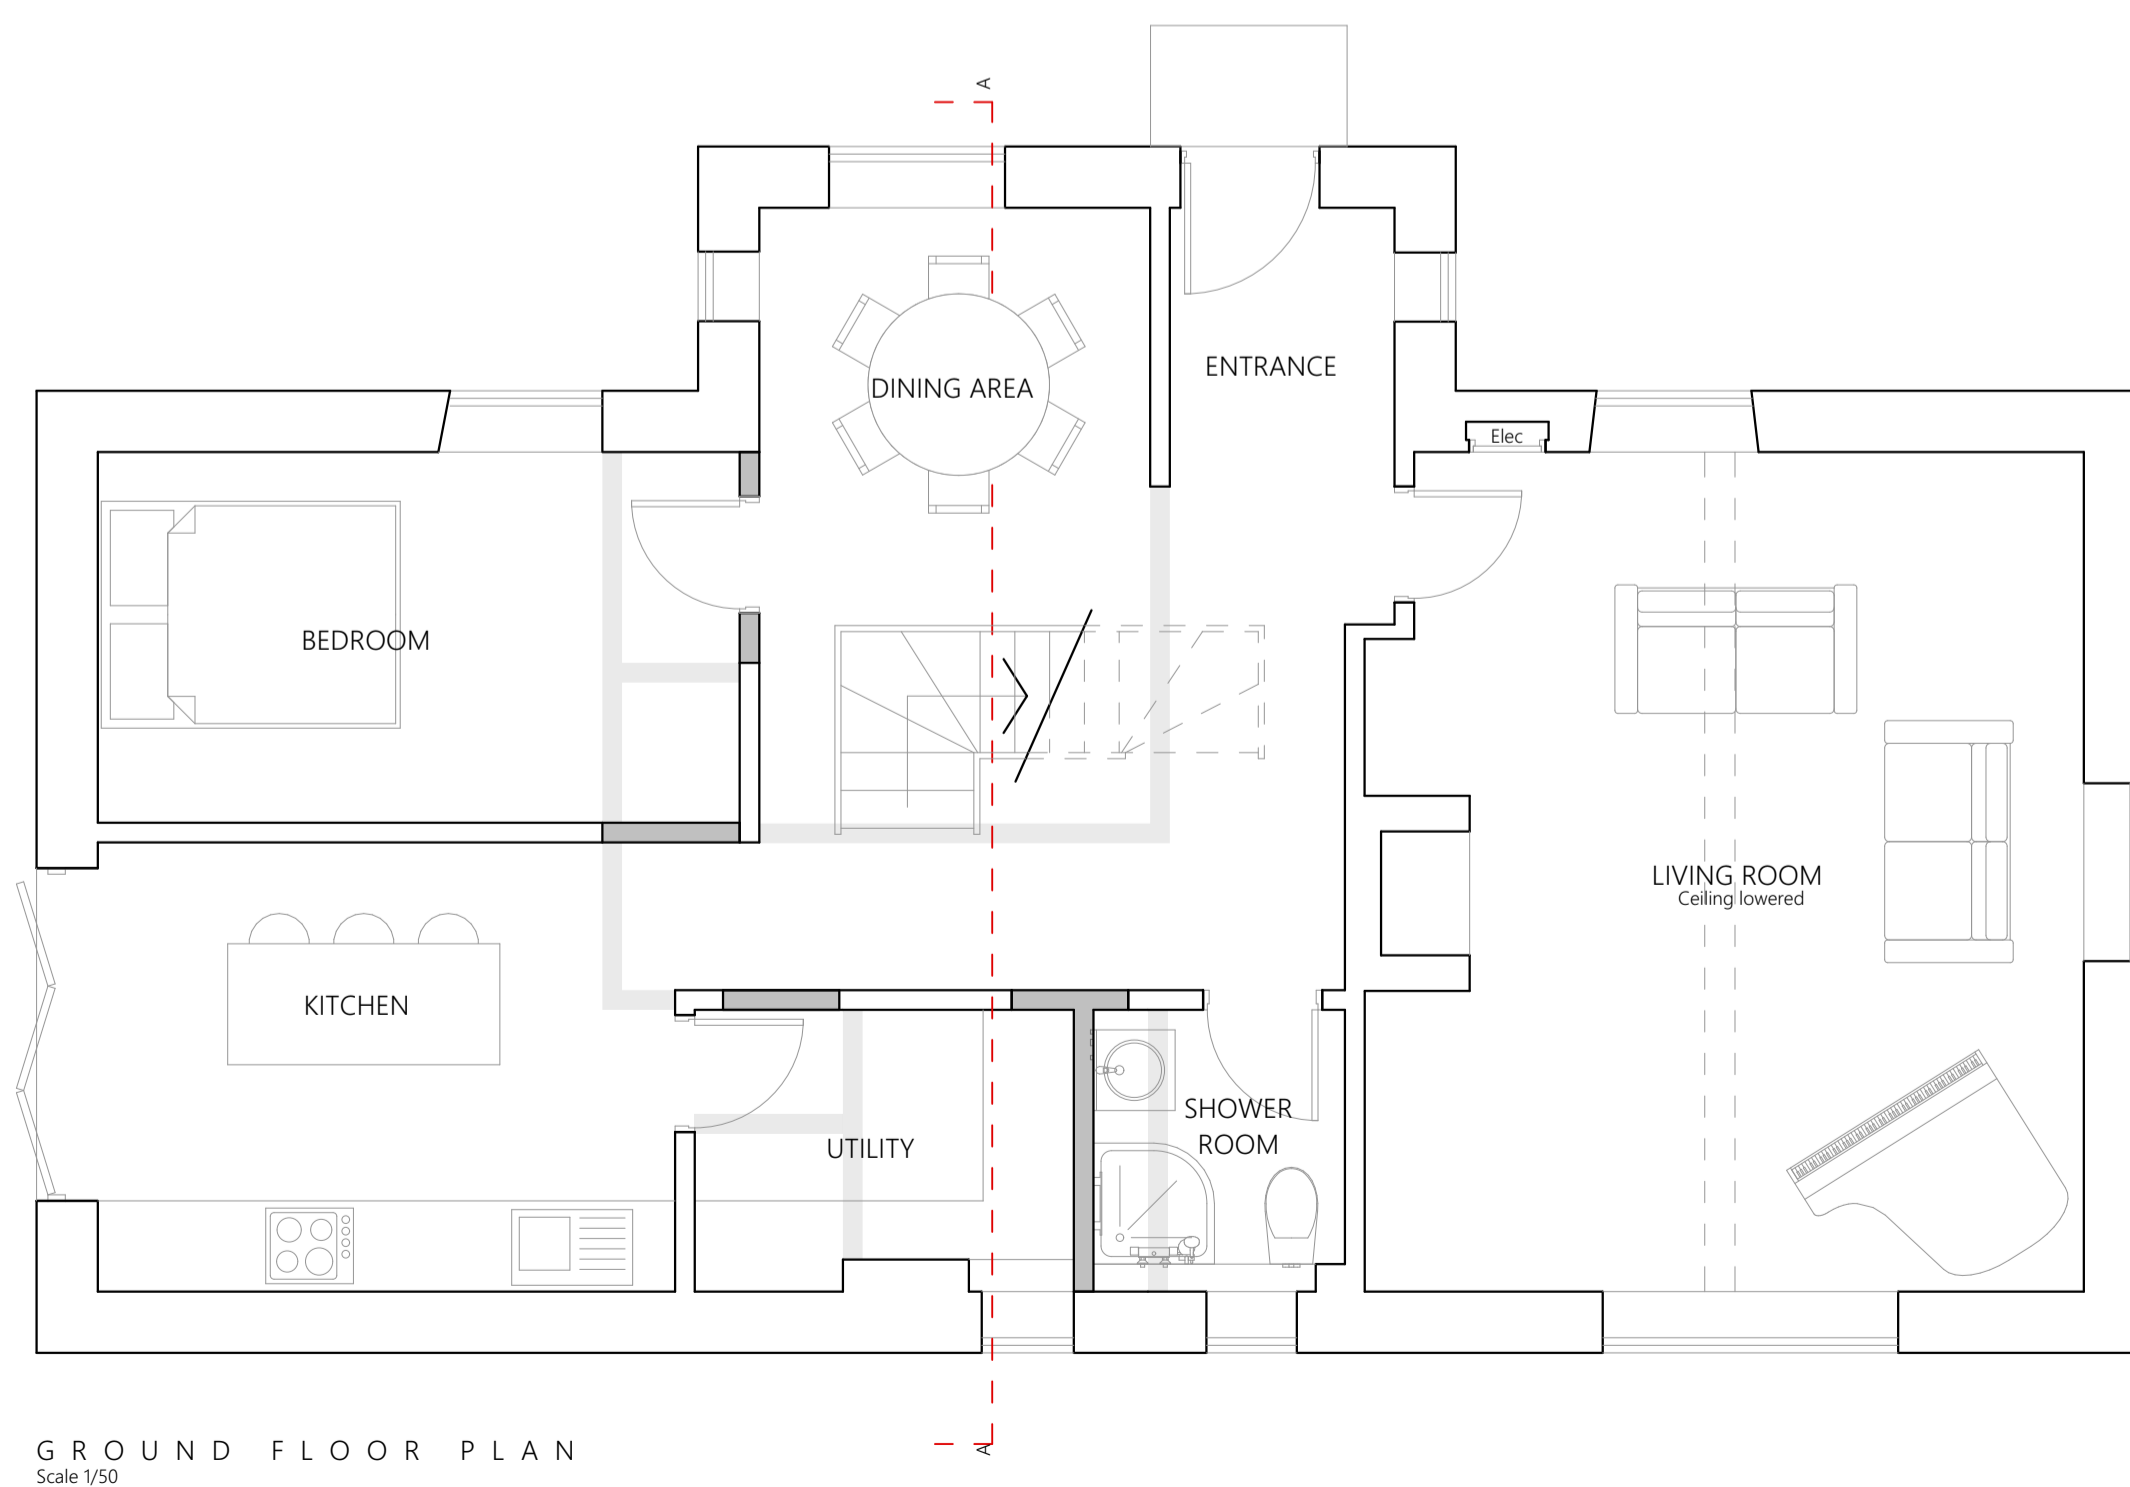

GROUND FLOOR PLAN
Scale 1/50

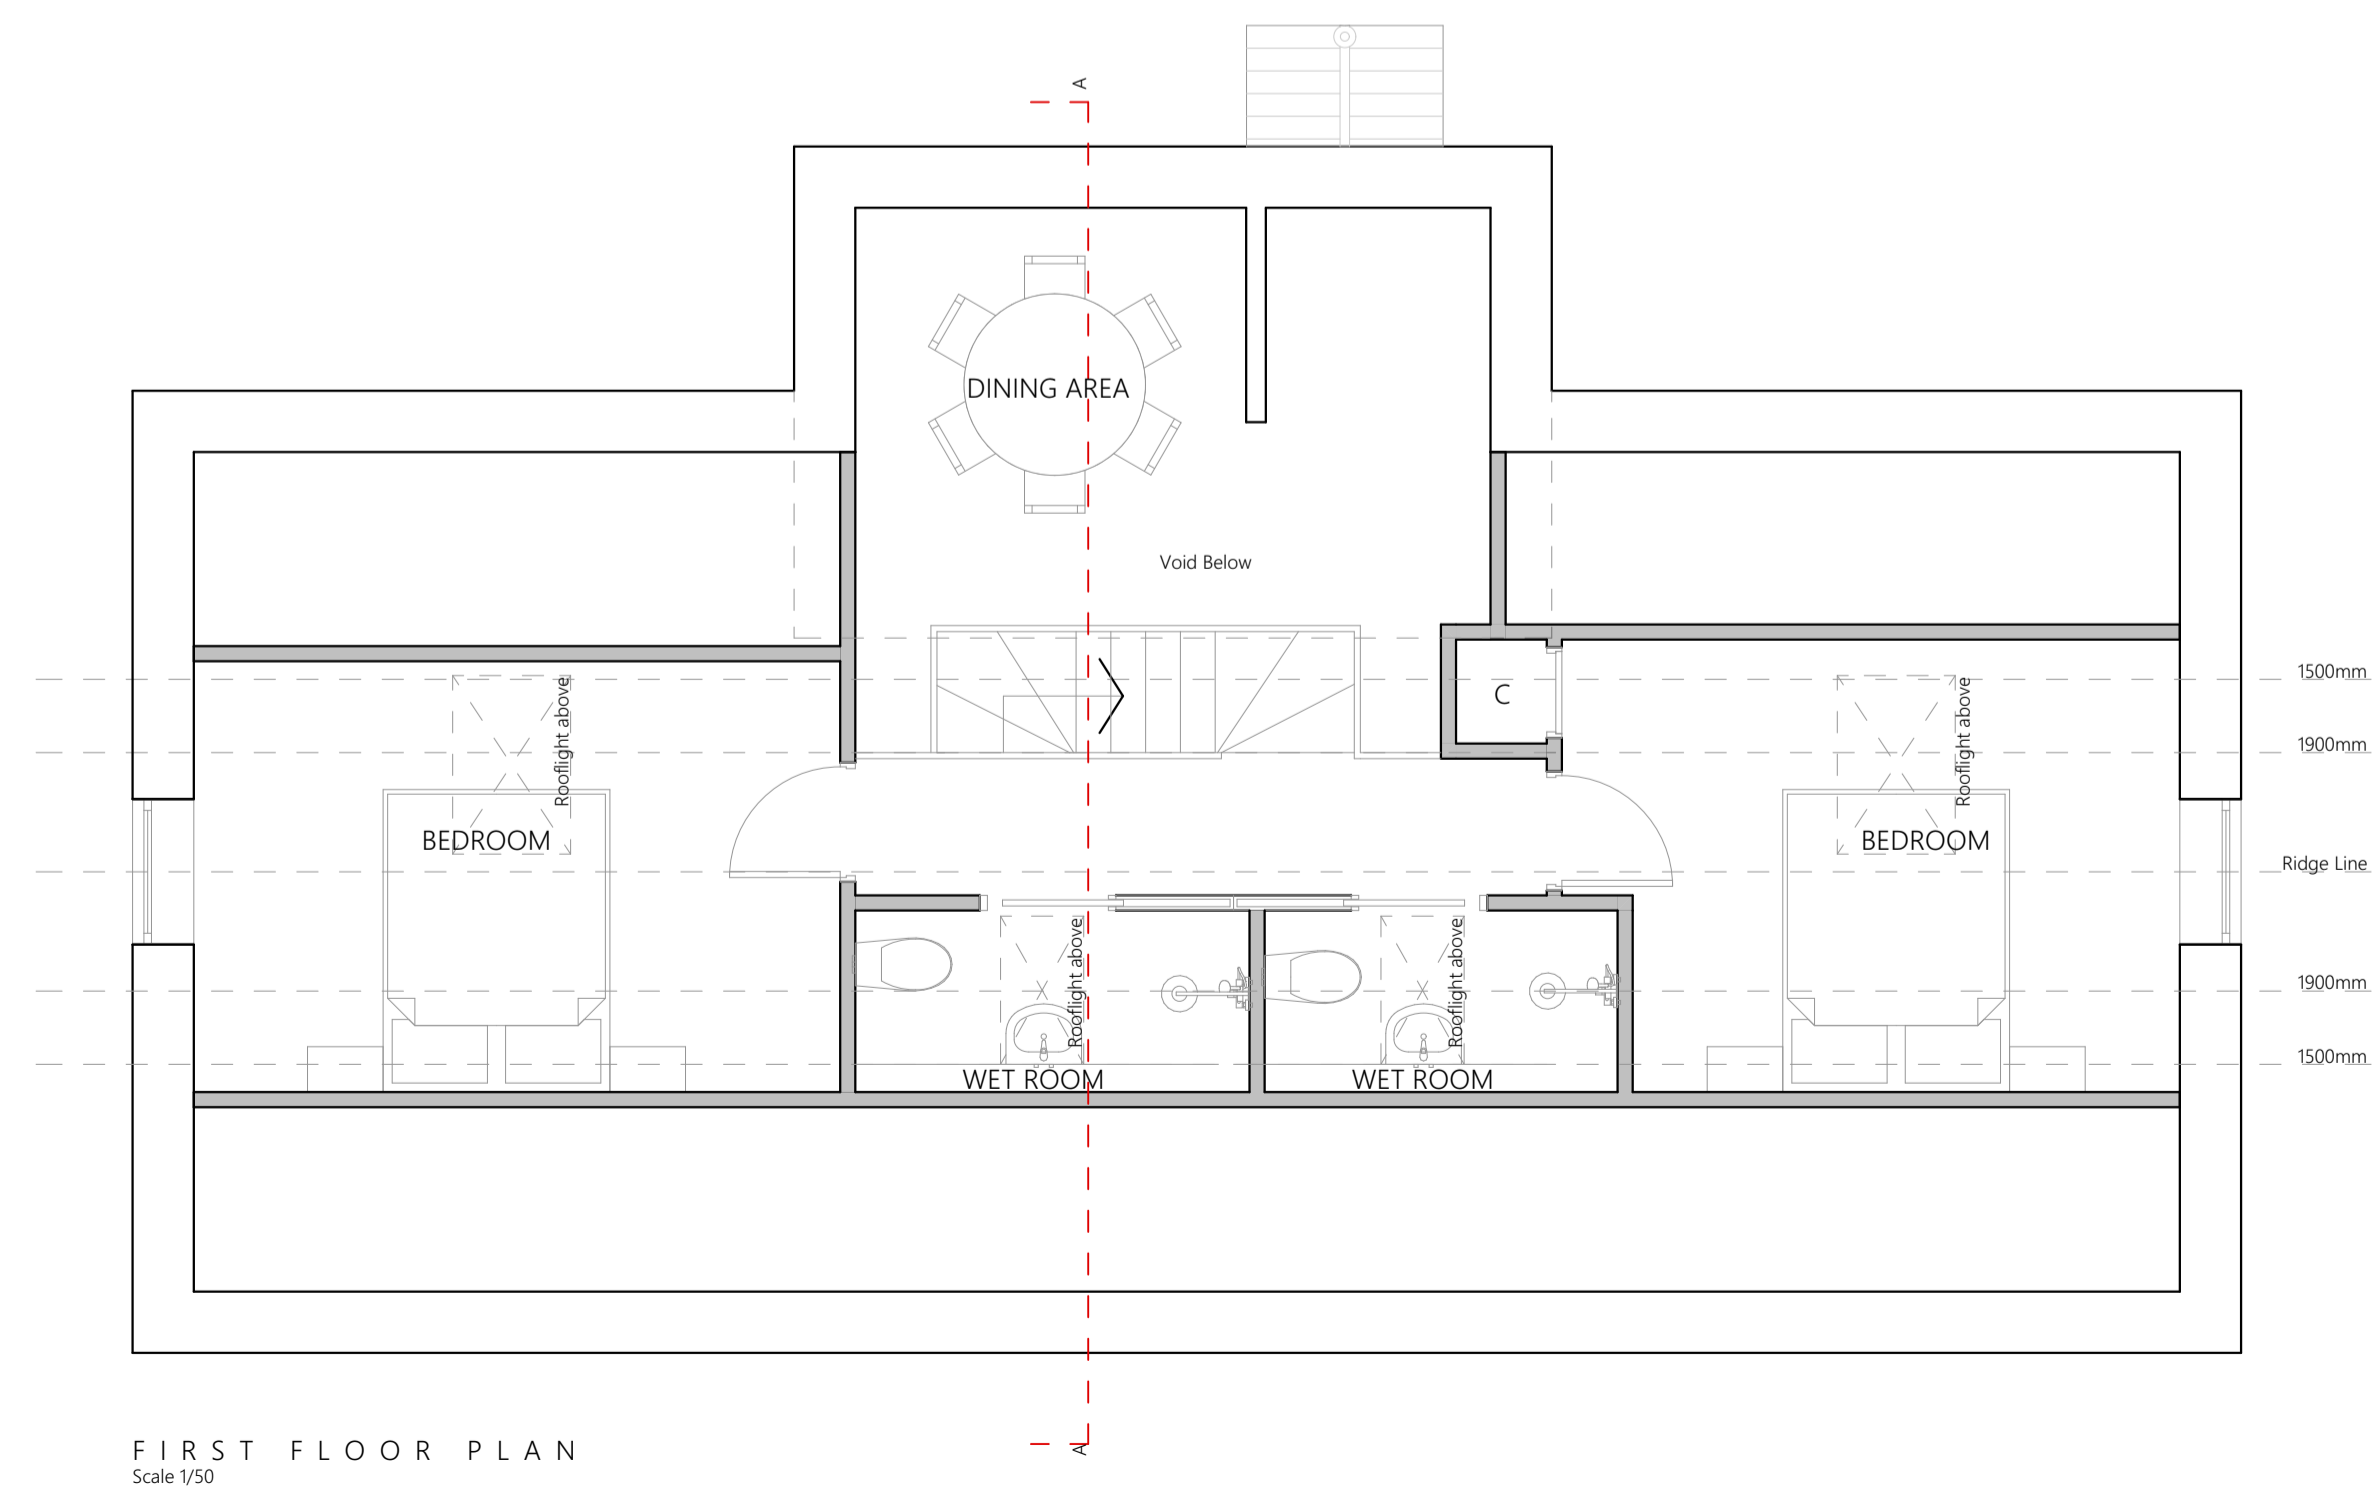

FIRST FLOOR PLAN
Scale 1/50

Amendments: _____ Date: _____ Rev: _____

SMG ARCHITECTS

Willow House, 9 Willow Lane
Norwich,
Norfolk
NR2 1EU

www.smg-architects.co.uk
info@smg-architects.co.uk
01603 614422

All dimensions are to be checked on site and the Architect is to be notified of any discrepancies. Written dimensions are to be followed in preference to scaled dimensions. This drawing is copyright and may not be reproduced without the written consent of SMG Architects.

Job Title
Loft conversion and alterations to Barn Cottage, Great Snoring
Client
Mr & Mrs Gilmartin

Dwg. Title
Non-Material Amendment Drawings - Scale as shown

Job No. _____ Drawn by _____ Checked by _____
20.4676.134 RC

Dwg. No. _____ Rev _____ Date _____
NM01 16.09.22

