


Rev.	Date	Description



SOUTH ELEVATION
1:100

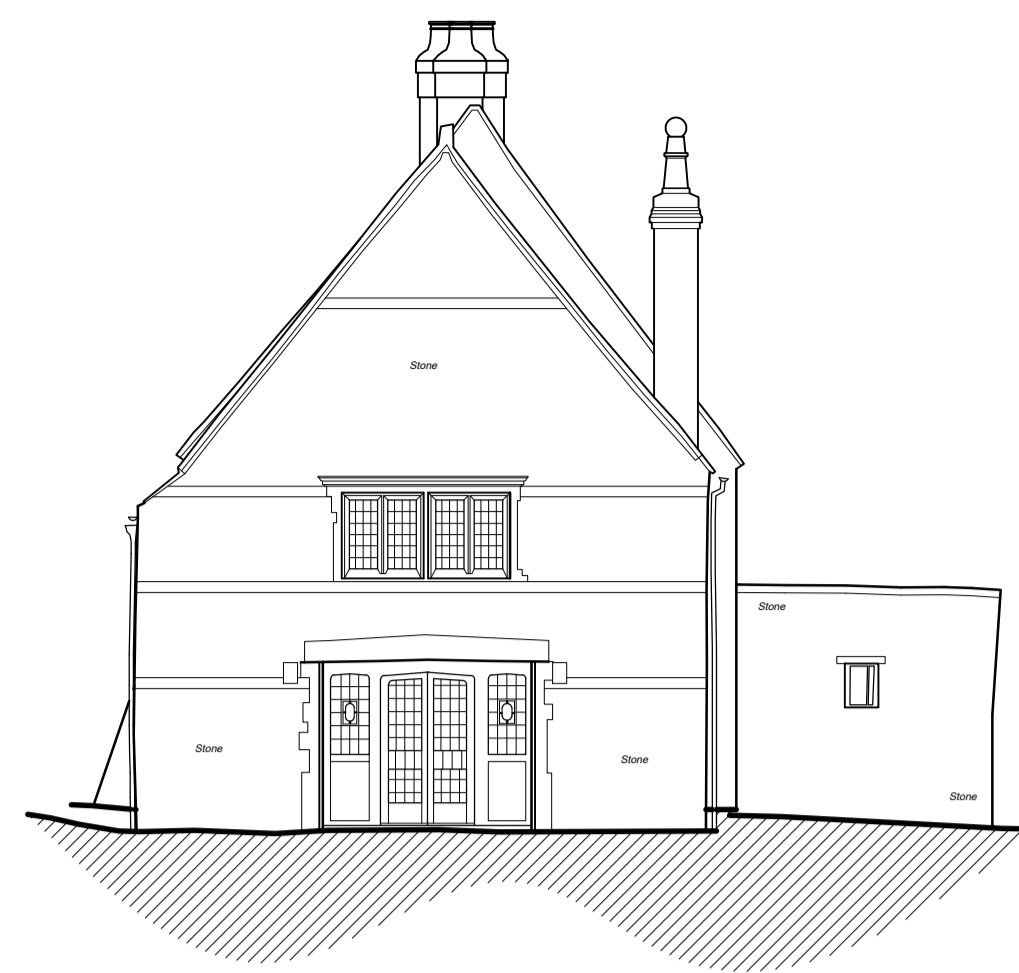


EAST ELEVATION
1:100




NORTH ELEVATION
1:100


New Conservation roof window
Strip existing Collyweston roof, carry out structural repairs and fit breathable membrane with insulation before re-slating with the reclaimed Collyweston slate.
Construct new dormer window in existing roof slope. Dormer to be in collyweston slate and rendered gable with traditional painted timber flush frame casement window.

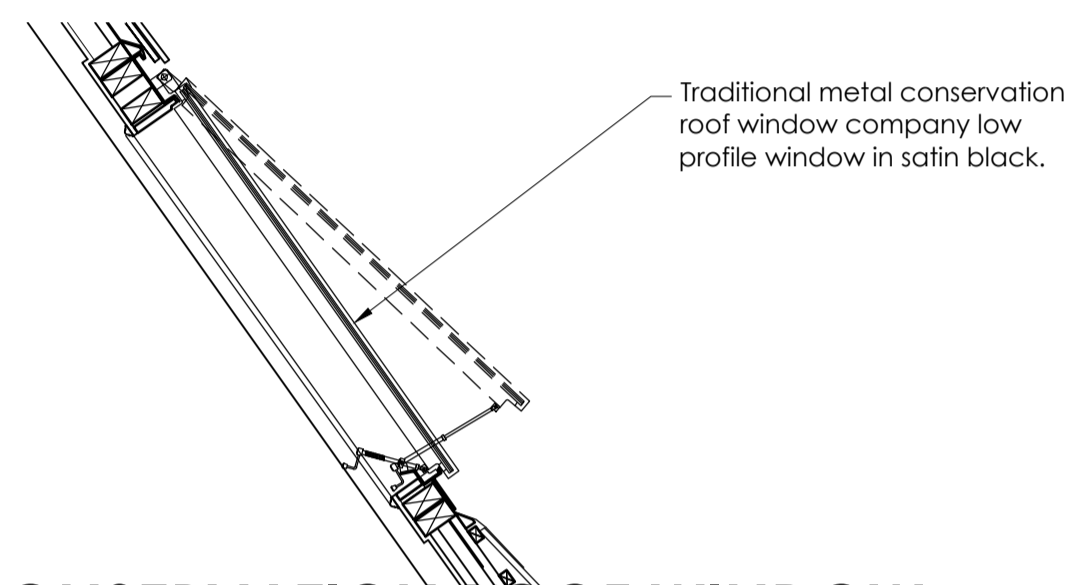



SECTION CONSERVATION ROOF WINDOW
1:20

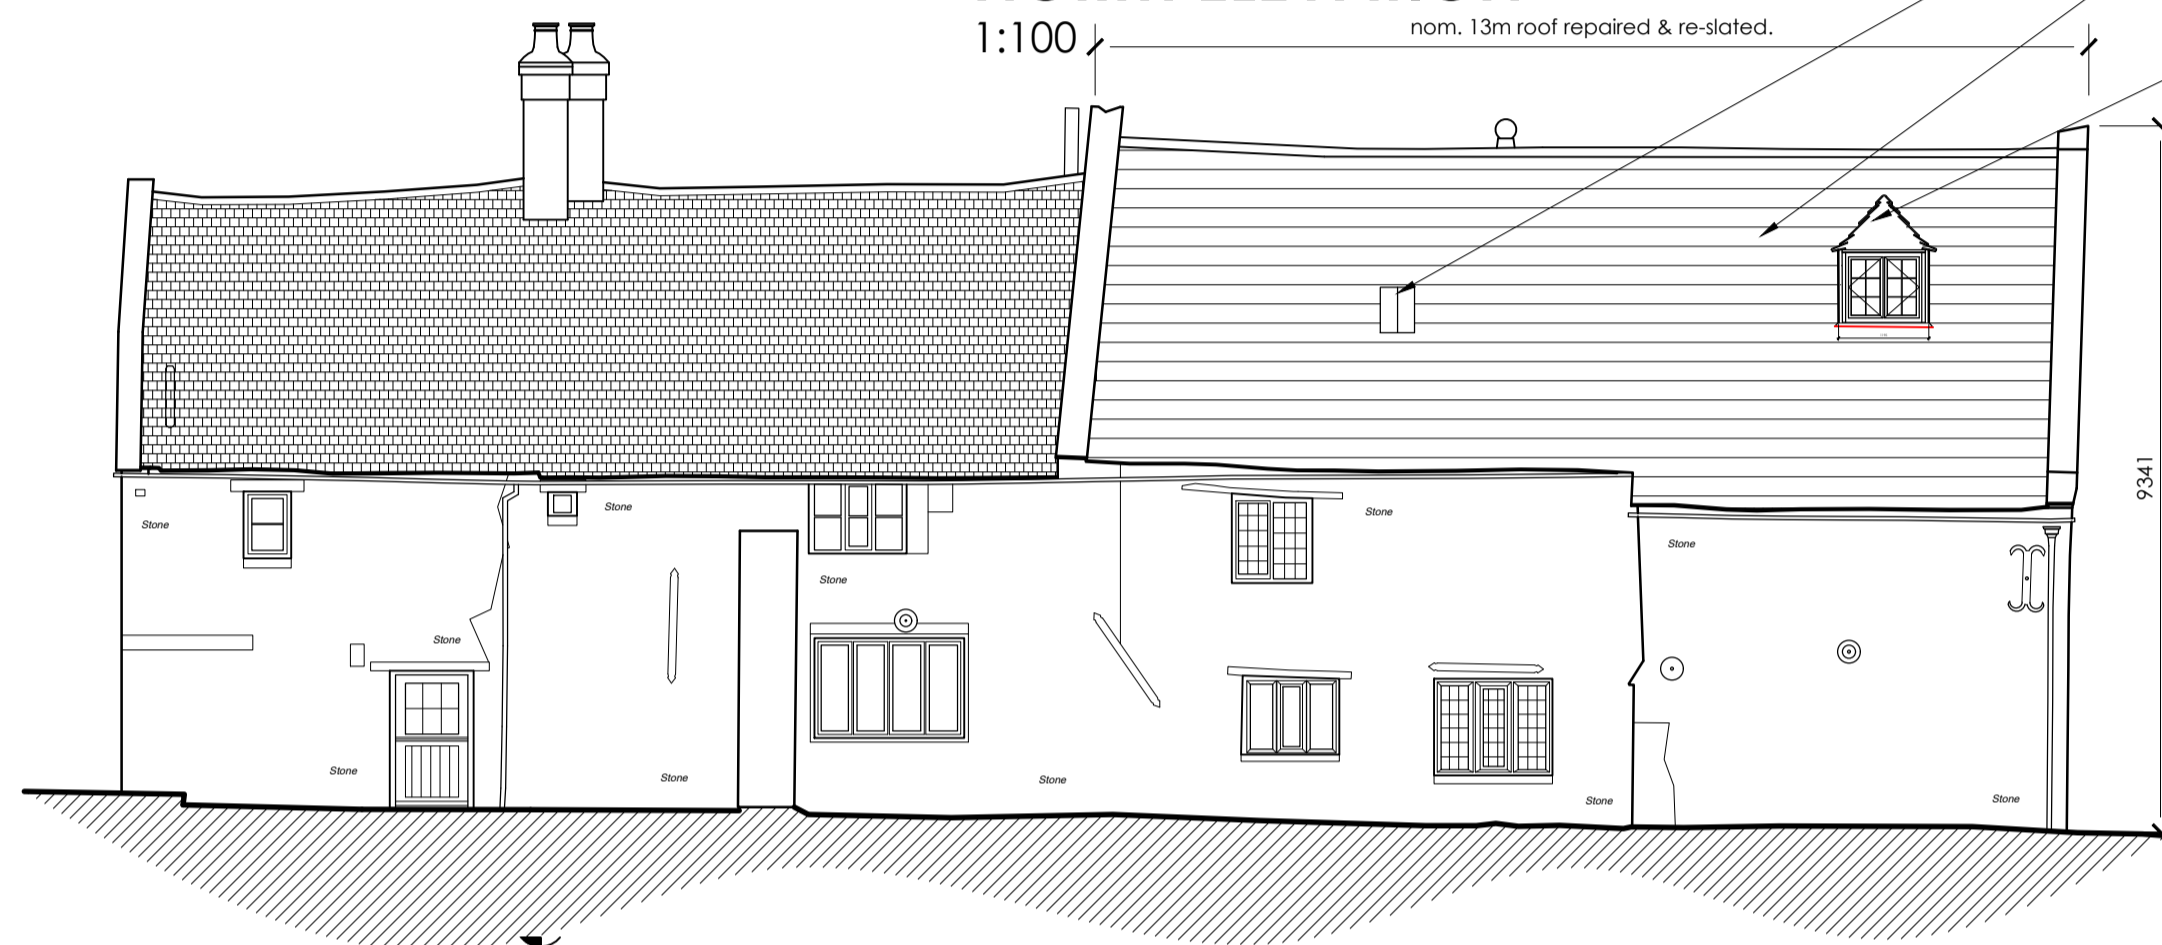


WEST ELEVATION
1:100

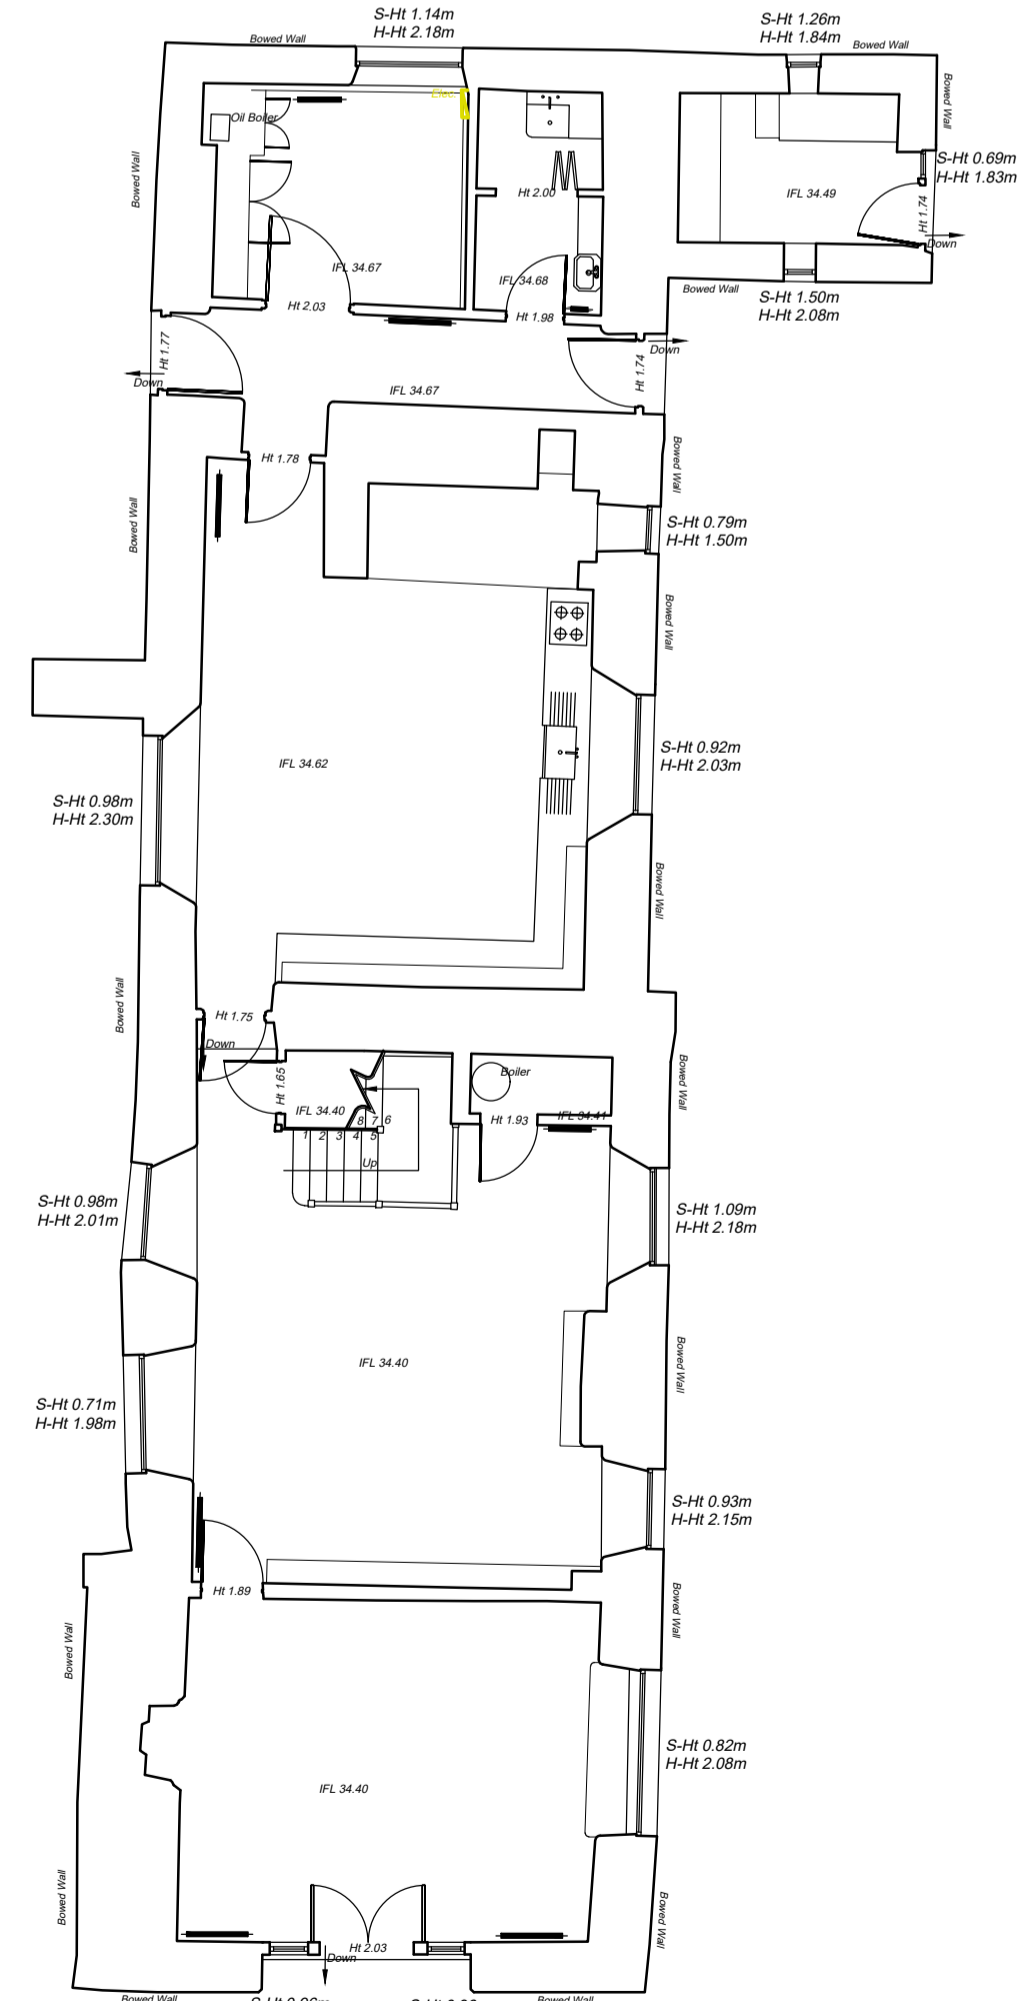

GROUND FLOOR PLAN
1:100

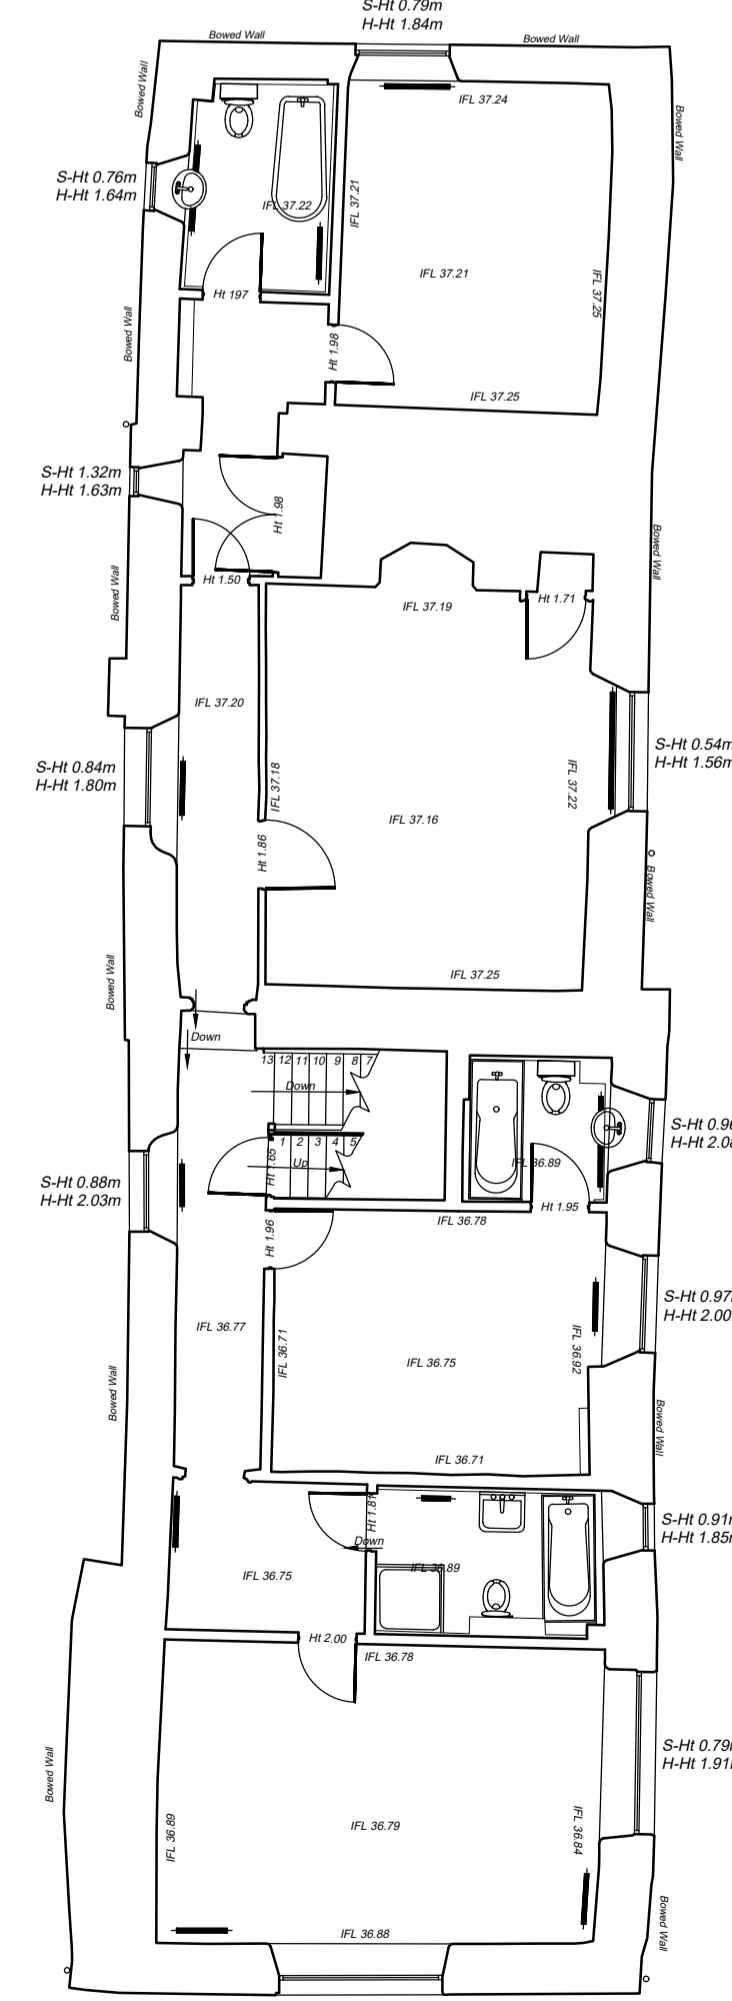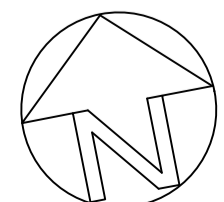


FIRST FLOOR PLAN
1:100

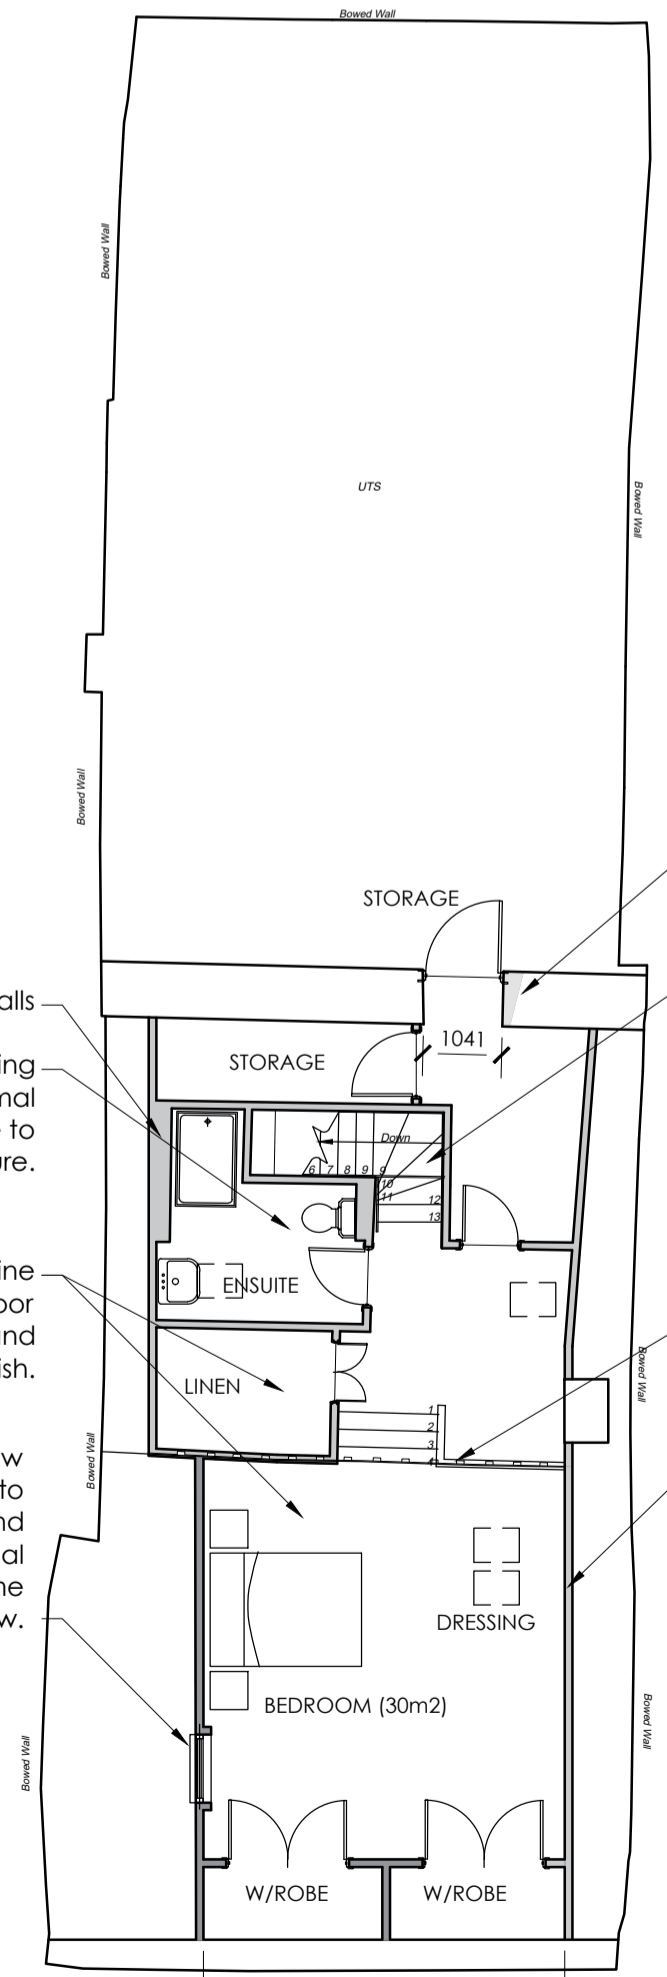


LOFT FLOOR PLAN
1:100

Increase existing opening to circa 1m wide. New conc lintels over
Modify existing C20 Staircase to winder stair
New 100mm Partition Stud Walls
New ensuite plumbed to existing services below with minimal penetrations and disturbance to floor void/ structure.
New 150mm wide pine floor-boards over existing floor structure. Allow for firings and battens to ensure level finish.
Construct new dormer window in existing roof slope. Dormer to be in collyweston slate and rendered gable with traditional painted timber flush frame casement window.
New hardwood steps and traditional balustrade to raised floor (Bedroom).
New 100mm Partition Stud Walls

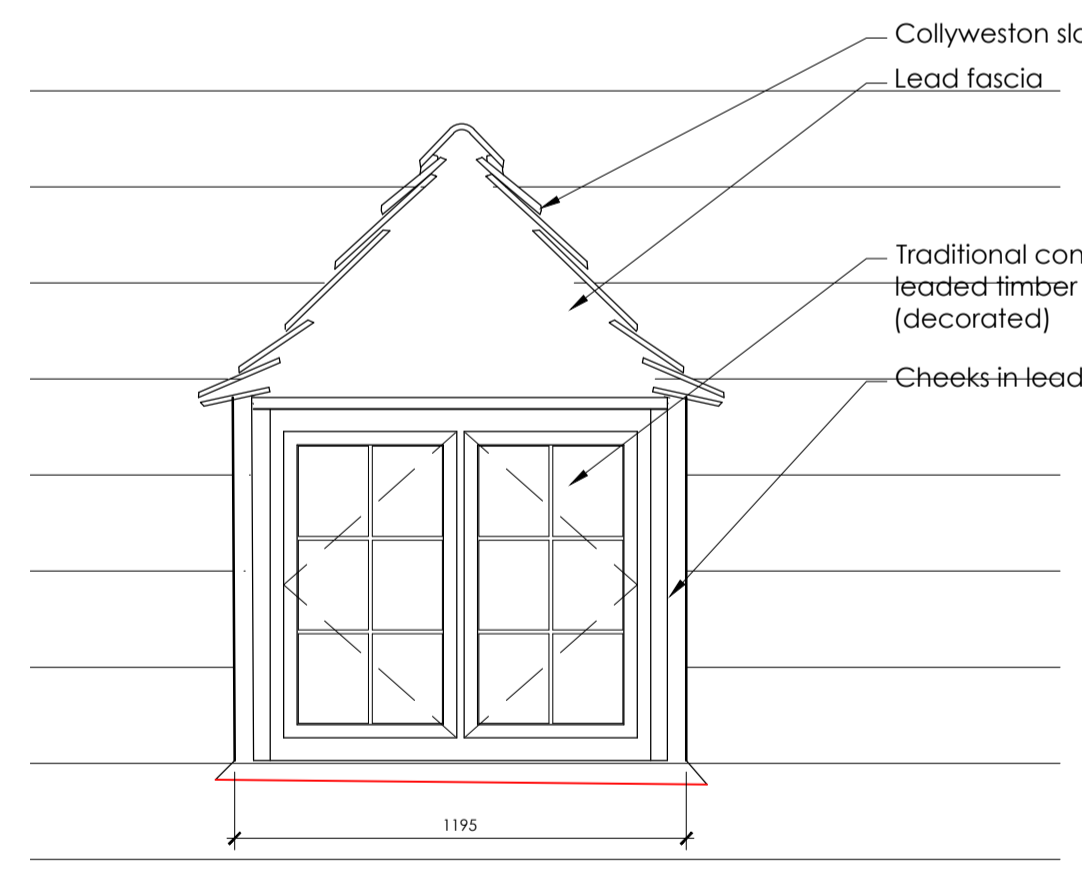

WEST DORMER WINDOW
1:20

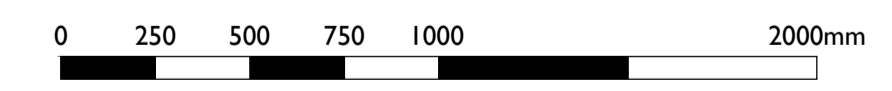

paulbancroft architects
The Coach House | 80 South Road | Oundle | Peterborough | PE6 4BP
www.paulbancroftarchitects.com

Job Title
**MANOR HOUSE
POLEBROOK**
Drawing Title
PROPOSED PLANS, ELEVS

Scale [A1]	Date	Drwg. No.	Revision
1:100	AUG 22	1416-02	A

This drawing shall NOT be scaled other than for planning purposes.
All dimensions to be verified on site.
All working dimensions to be taken from site.
All copyright reserved.

RIBA Chartered Practice

PLANNING