
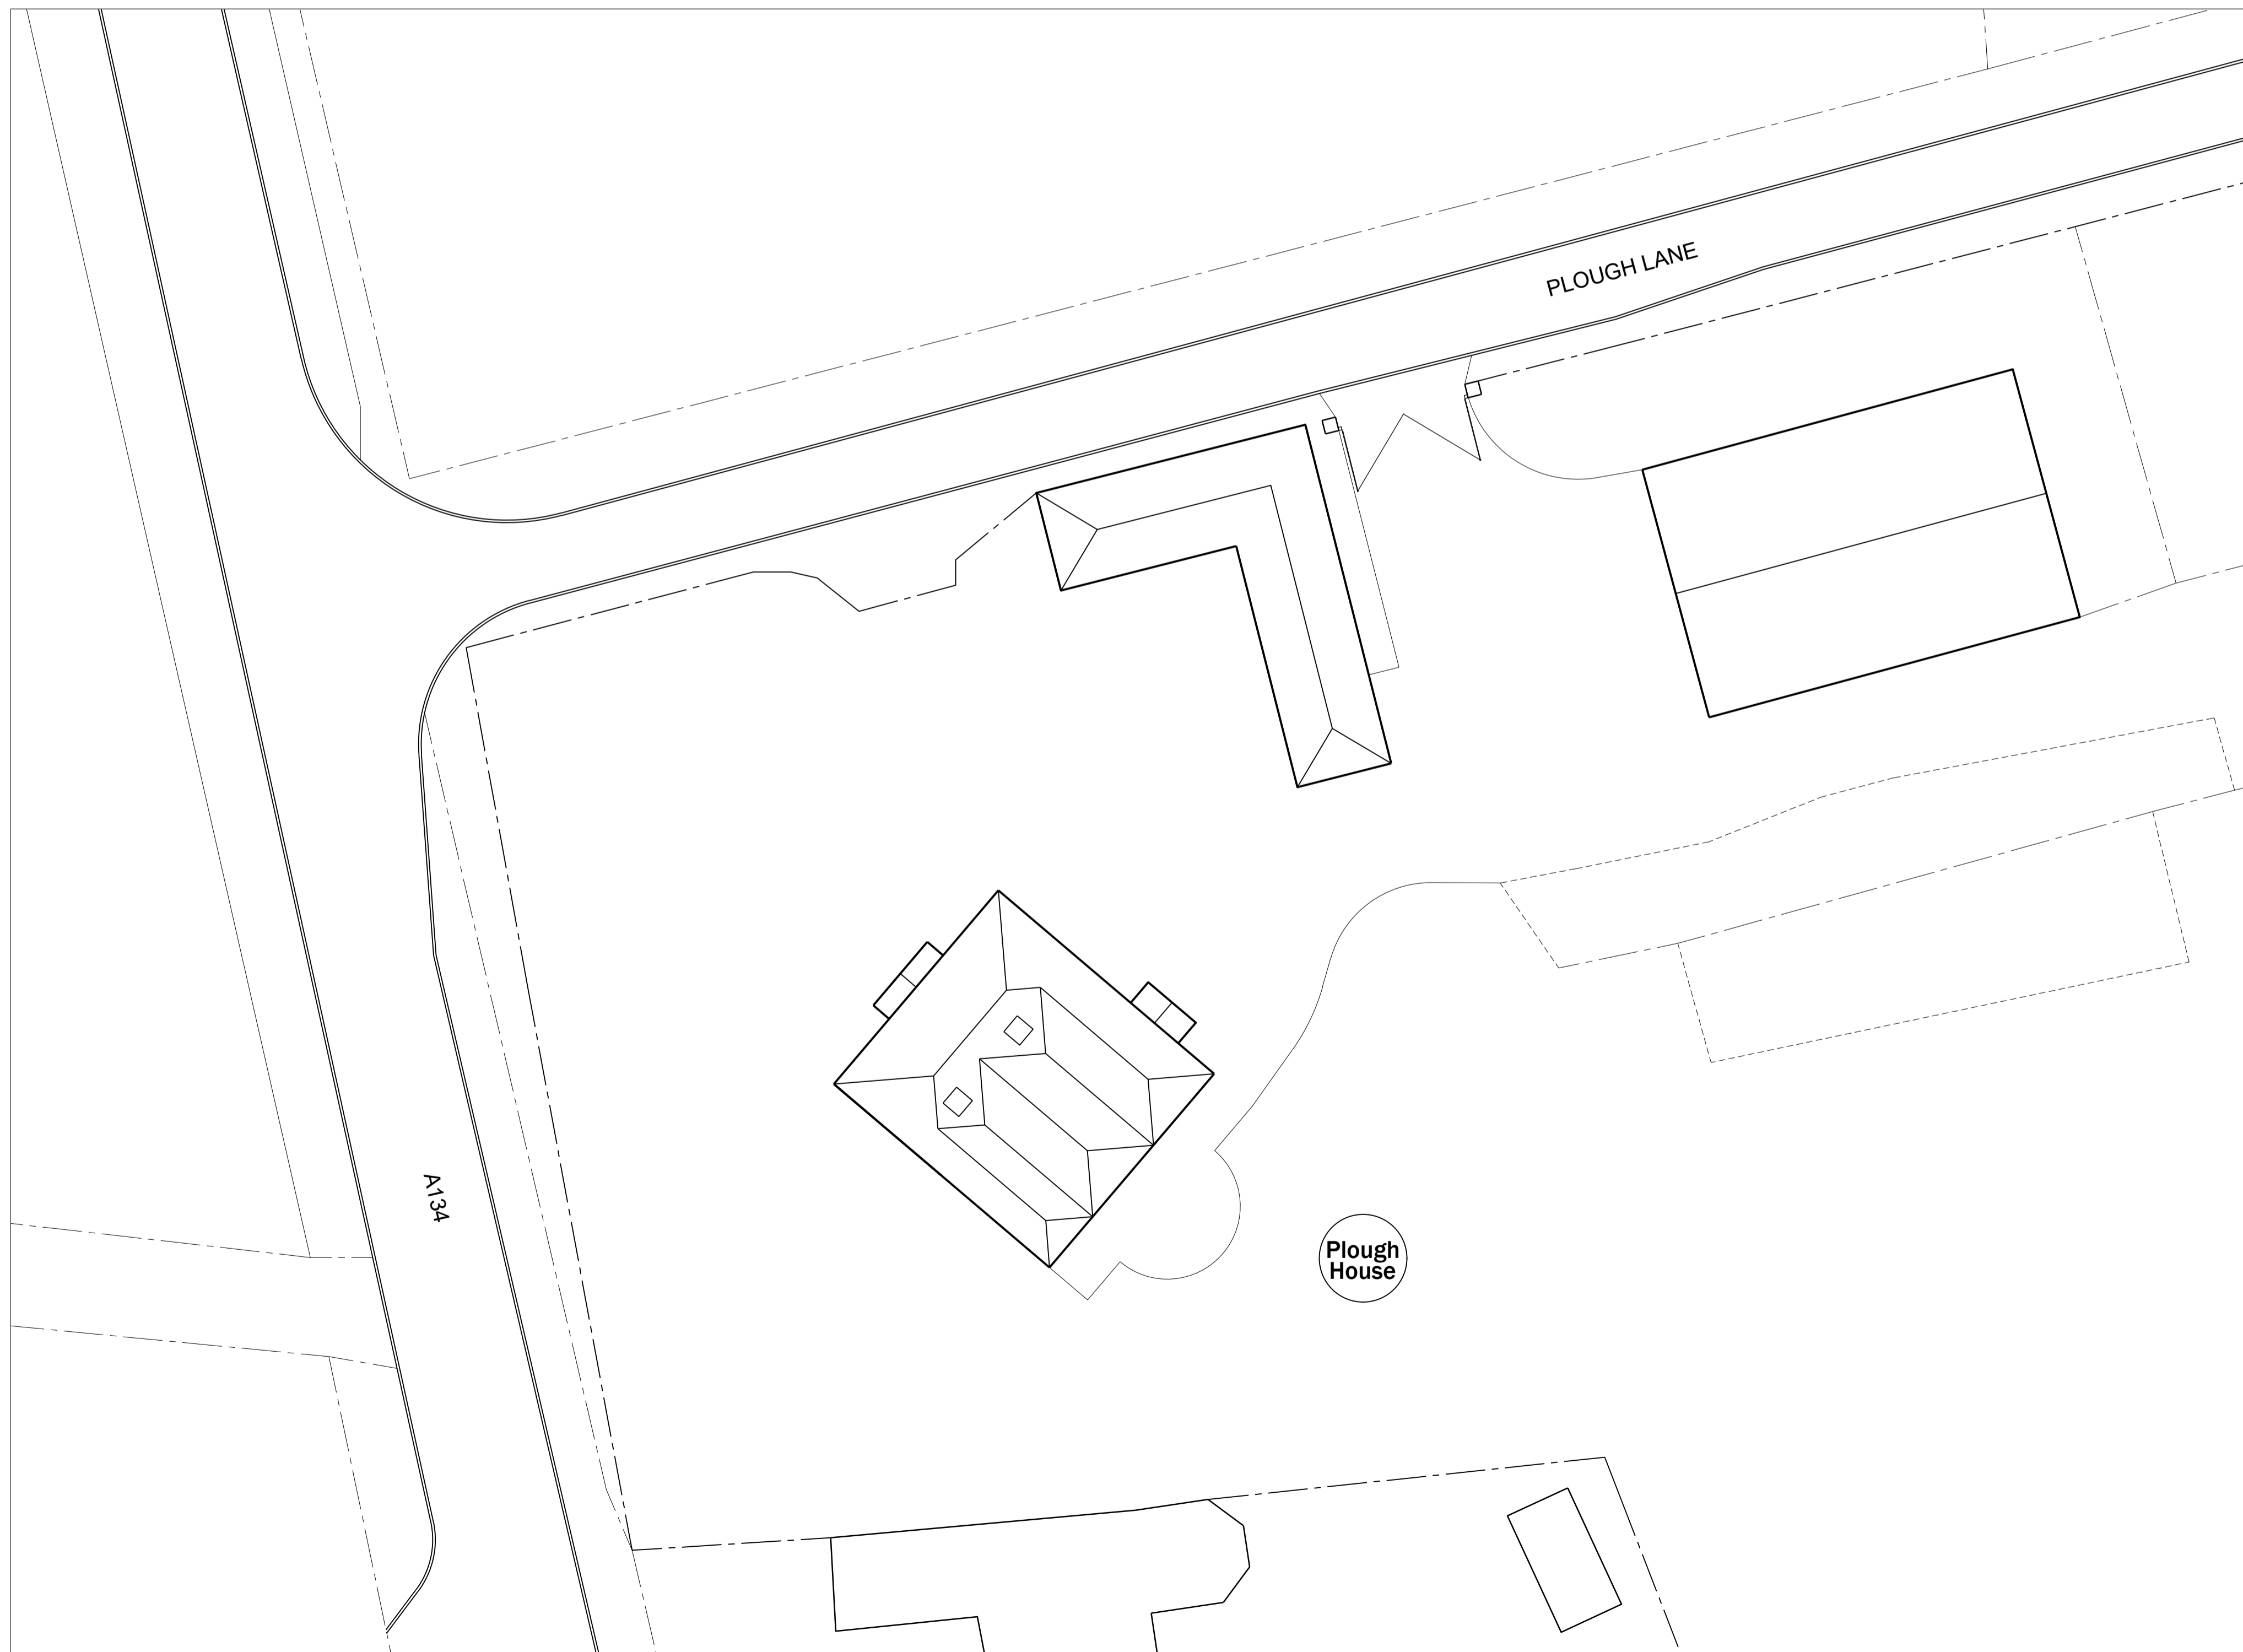



**LOCATION PLAN**  
SCALE: 1:1250

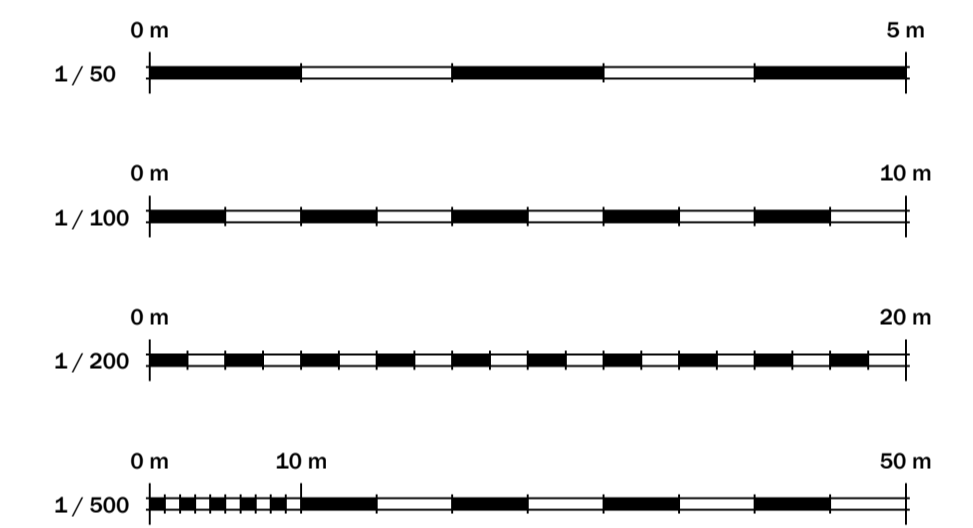

**EXISTING SITE PLAN**  
SCALE: 1:200

Project Status <b>PLANNING</b>		
THESE DRAWINGS ARE NOT TO BE SCALED. The contractor shall check and verify all dimensions and levels and report any apparent discrepancies to the architect prior to commencing work.		
 King Architectural Design & Planning 07974 25150 dking482@yahoo.co.uk www.kingarchitectural.co.uk 5 Spicers Lane, Hall St, Long Melford, Sudbury, Suffolk, CO10 9J3		
Project Title <i>Plough House, Plough Lane, Leavenheath, CO6 4PL.</i>		
Drawing Title <i>Proposed 4 Bay Two Storey Carport Outbuilding with Covered Area Log Storage.</i>		
Drawn By <i>AJK</i>	Checked By	
Scale <i>See Plan</i>	Date Drawn <i>Jul-22</i>	
Project Number <i>22/021</i>	Drawing Number <i>3</i>	Revision 