
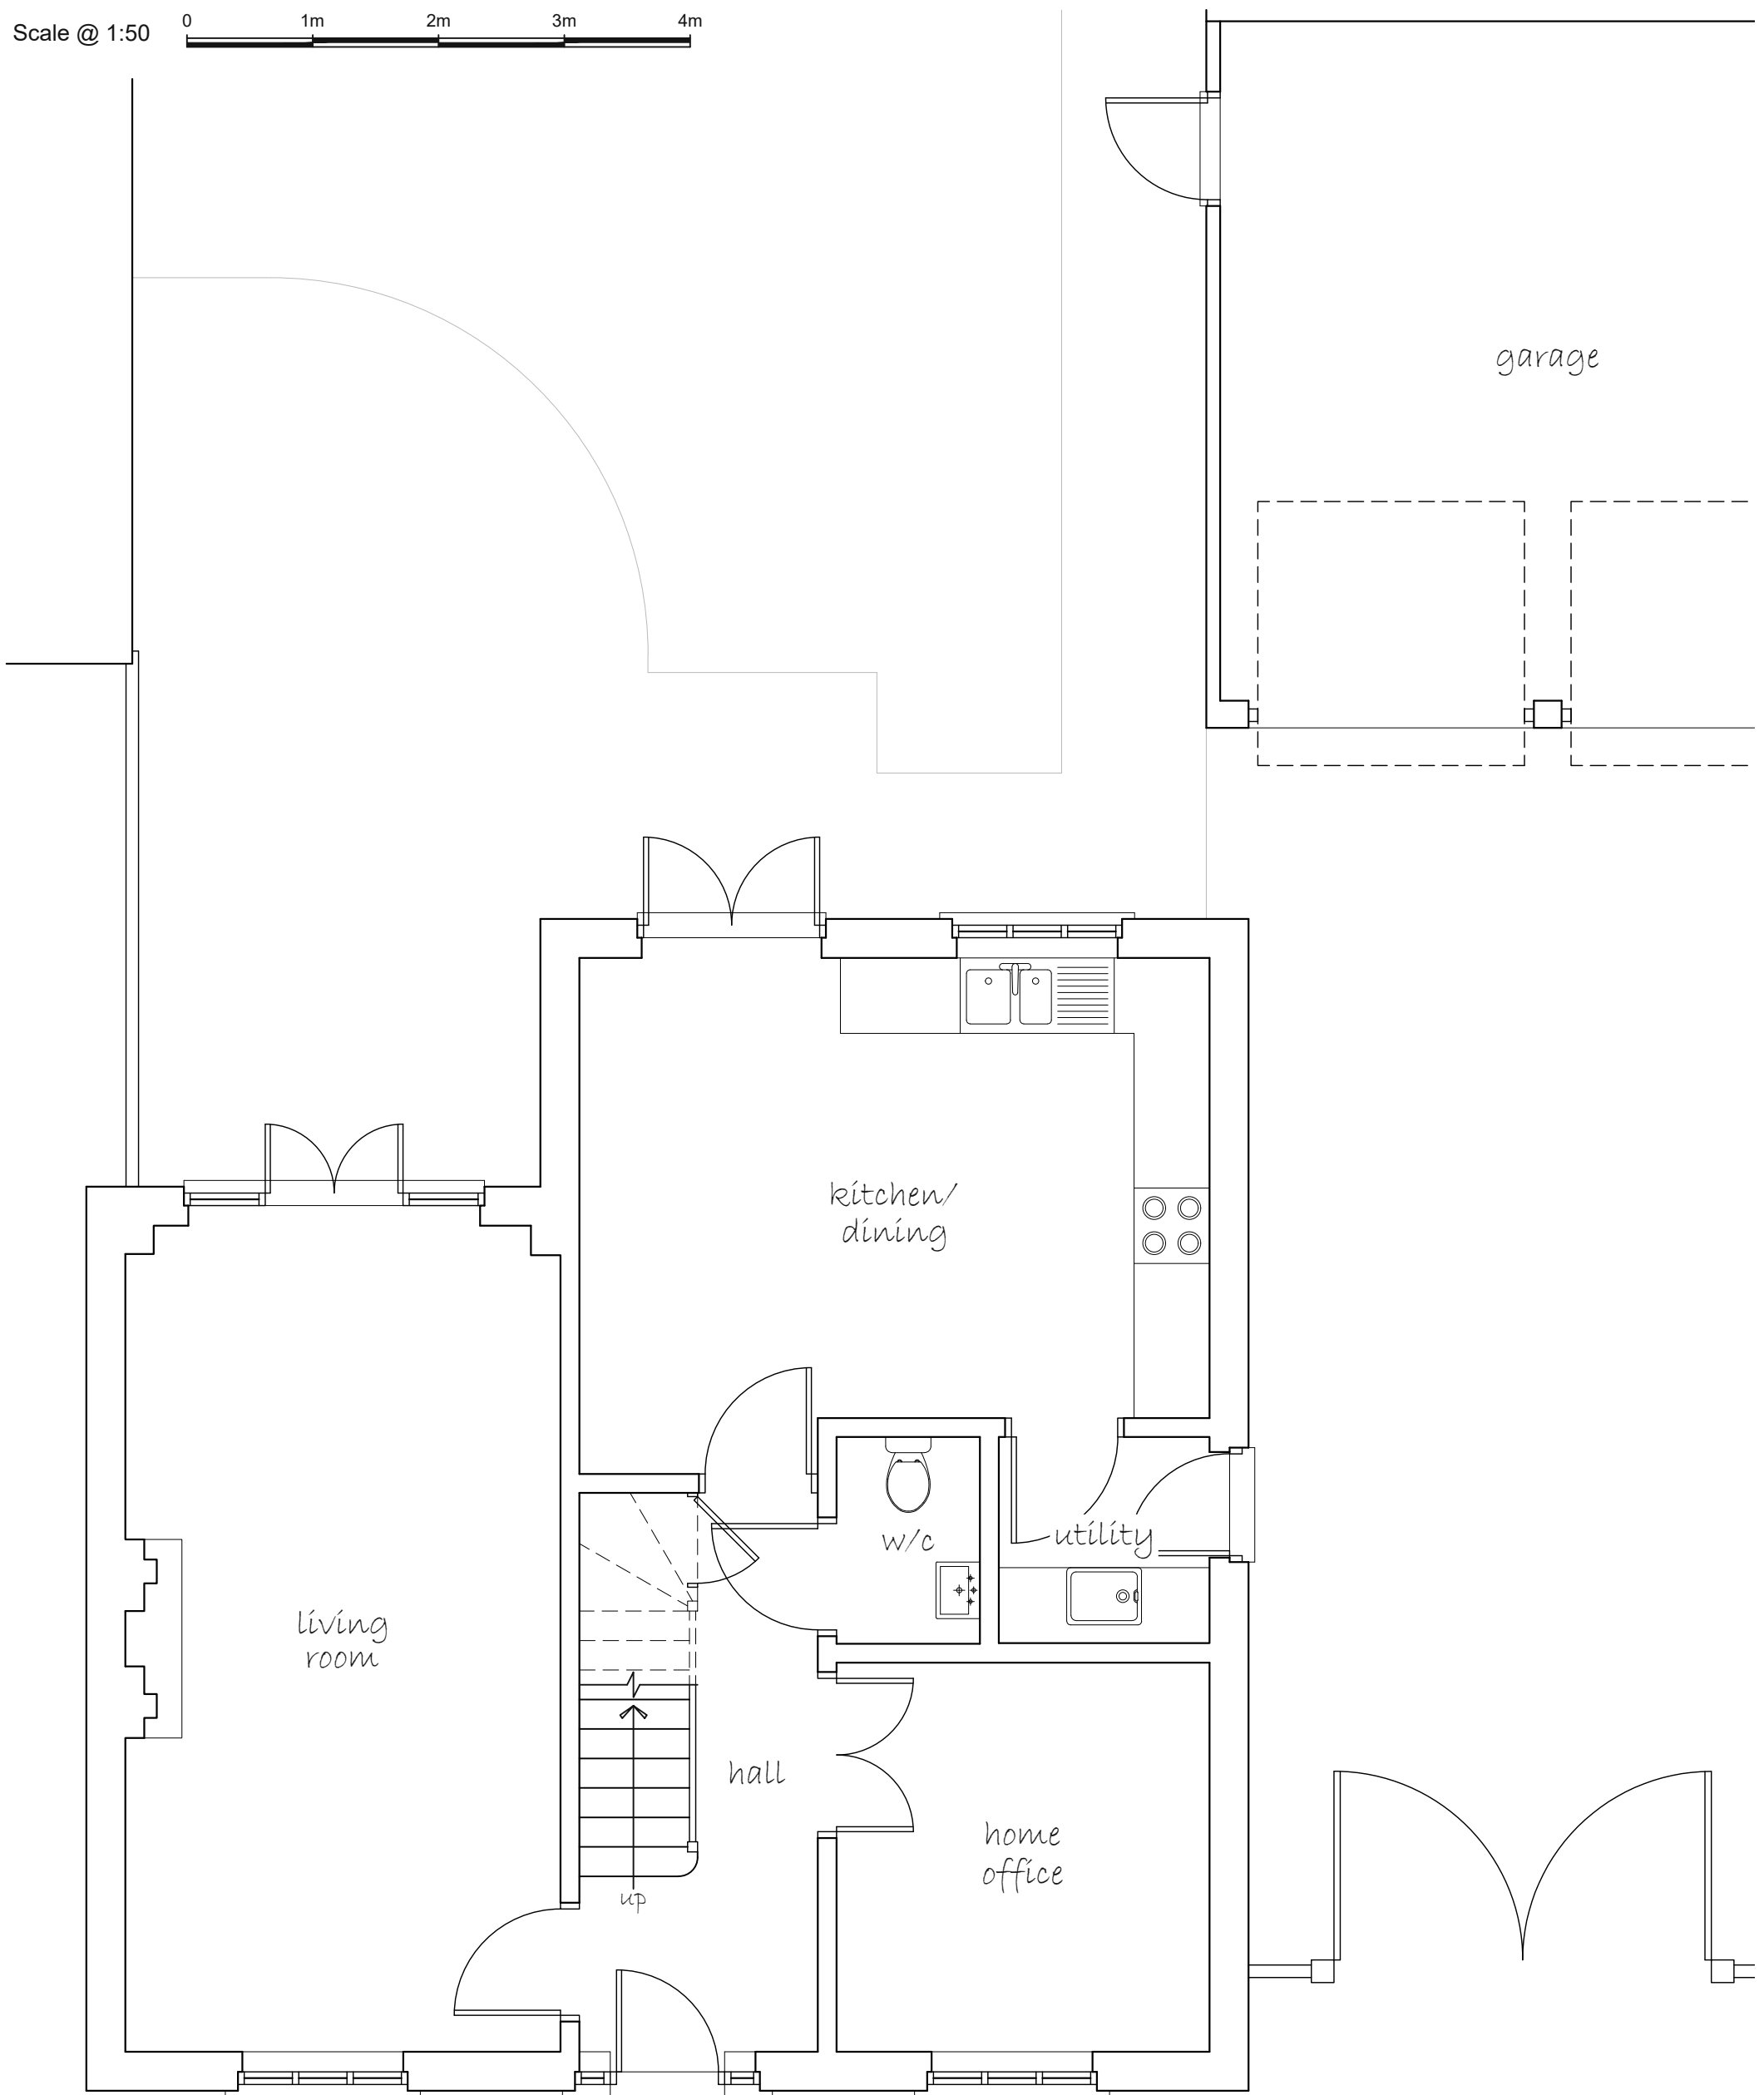


Scale @ 1:50

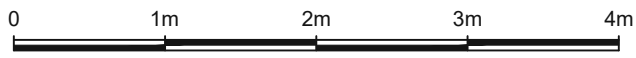

Existing Ground Floor Plan - 1:50

Andrew Stevenson Associates
ARCHITECTURAL & BUILDING SURVEYING SERVICES

BIGODS HALL, BIGODS LANE, GREAT DUNMOW, ESSEX, CM6 3BE
TEL: 01371 874807 EMAIL: design@asarics.co.uk

CLIENT
MR & MRS SALMON
PROJECT TITLE
PROPOSED REAR EXTENSION @ 36 TYLER AVENUE,
FLITCH GREEN, DUNMOW, ESSEX, CM63GB

DRAWING TITLE		
EXISTING GROUND FLOOR PLAN		
PROJECT No	DRAWING	REVISION
5790	03	
SCALE	DATE	DRAWN
1:50 @ A3	JUN '22	KW