
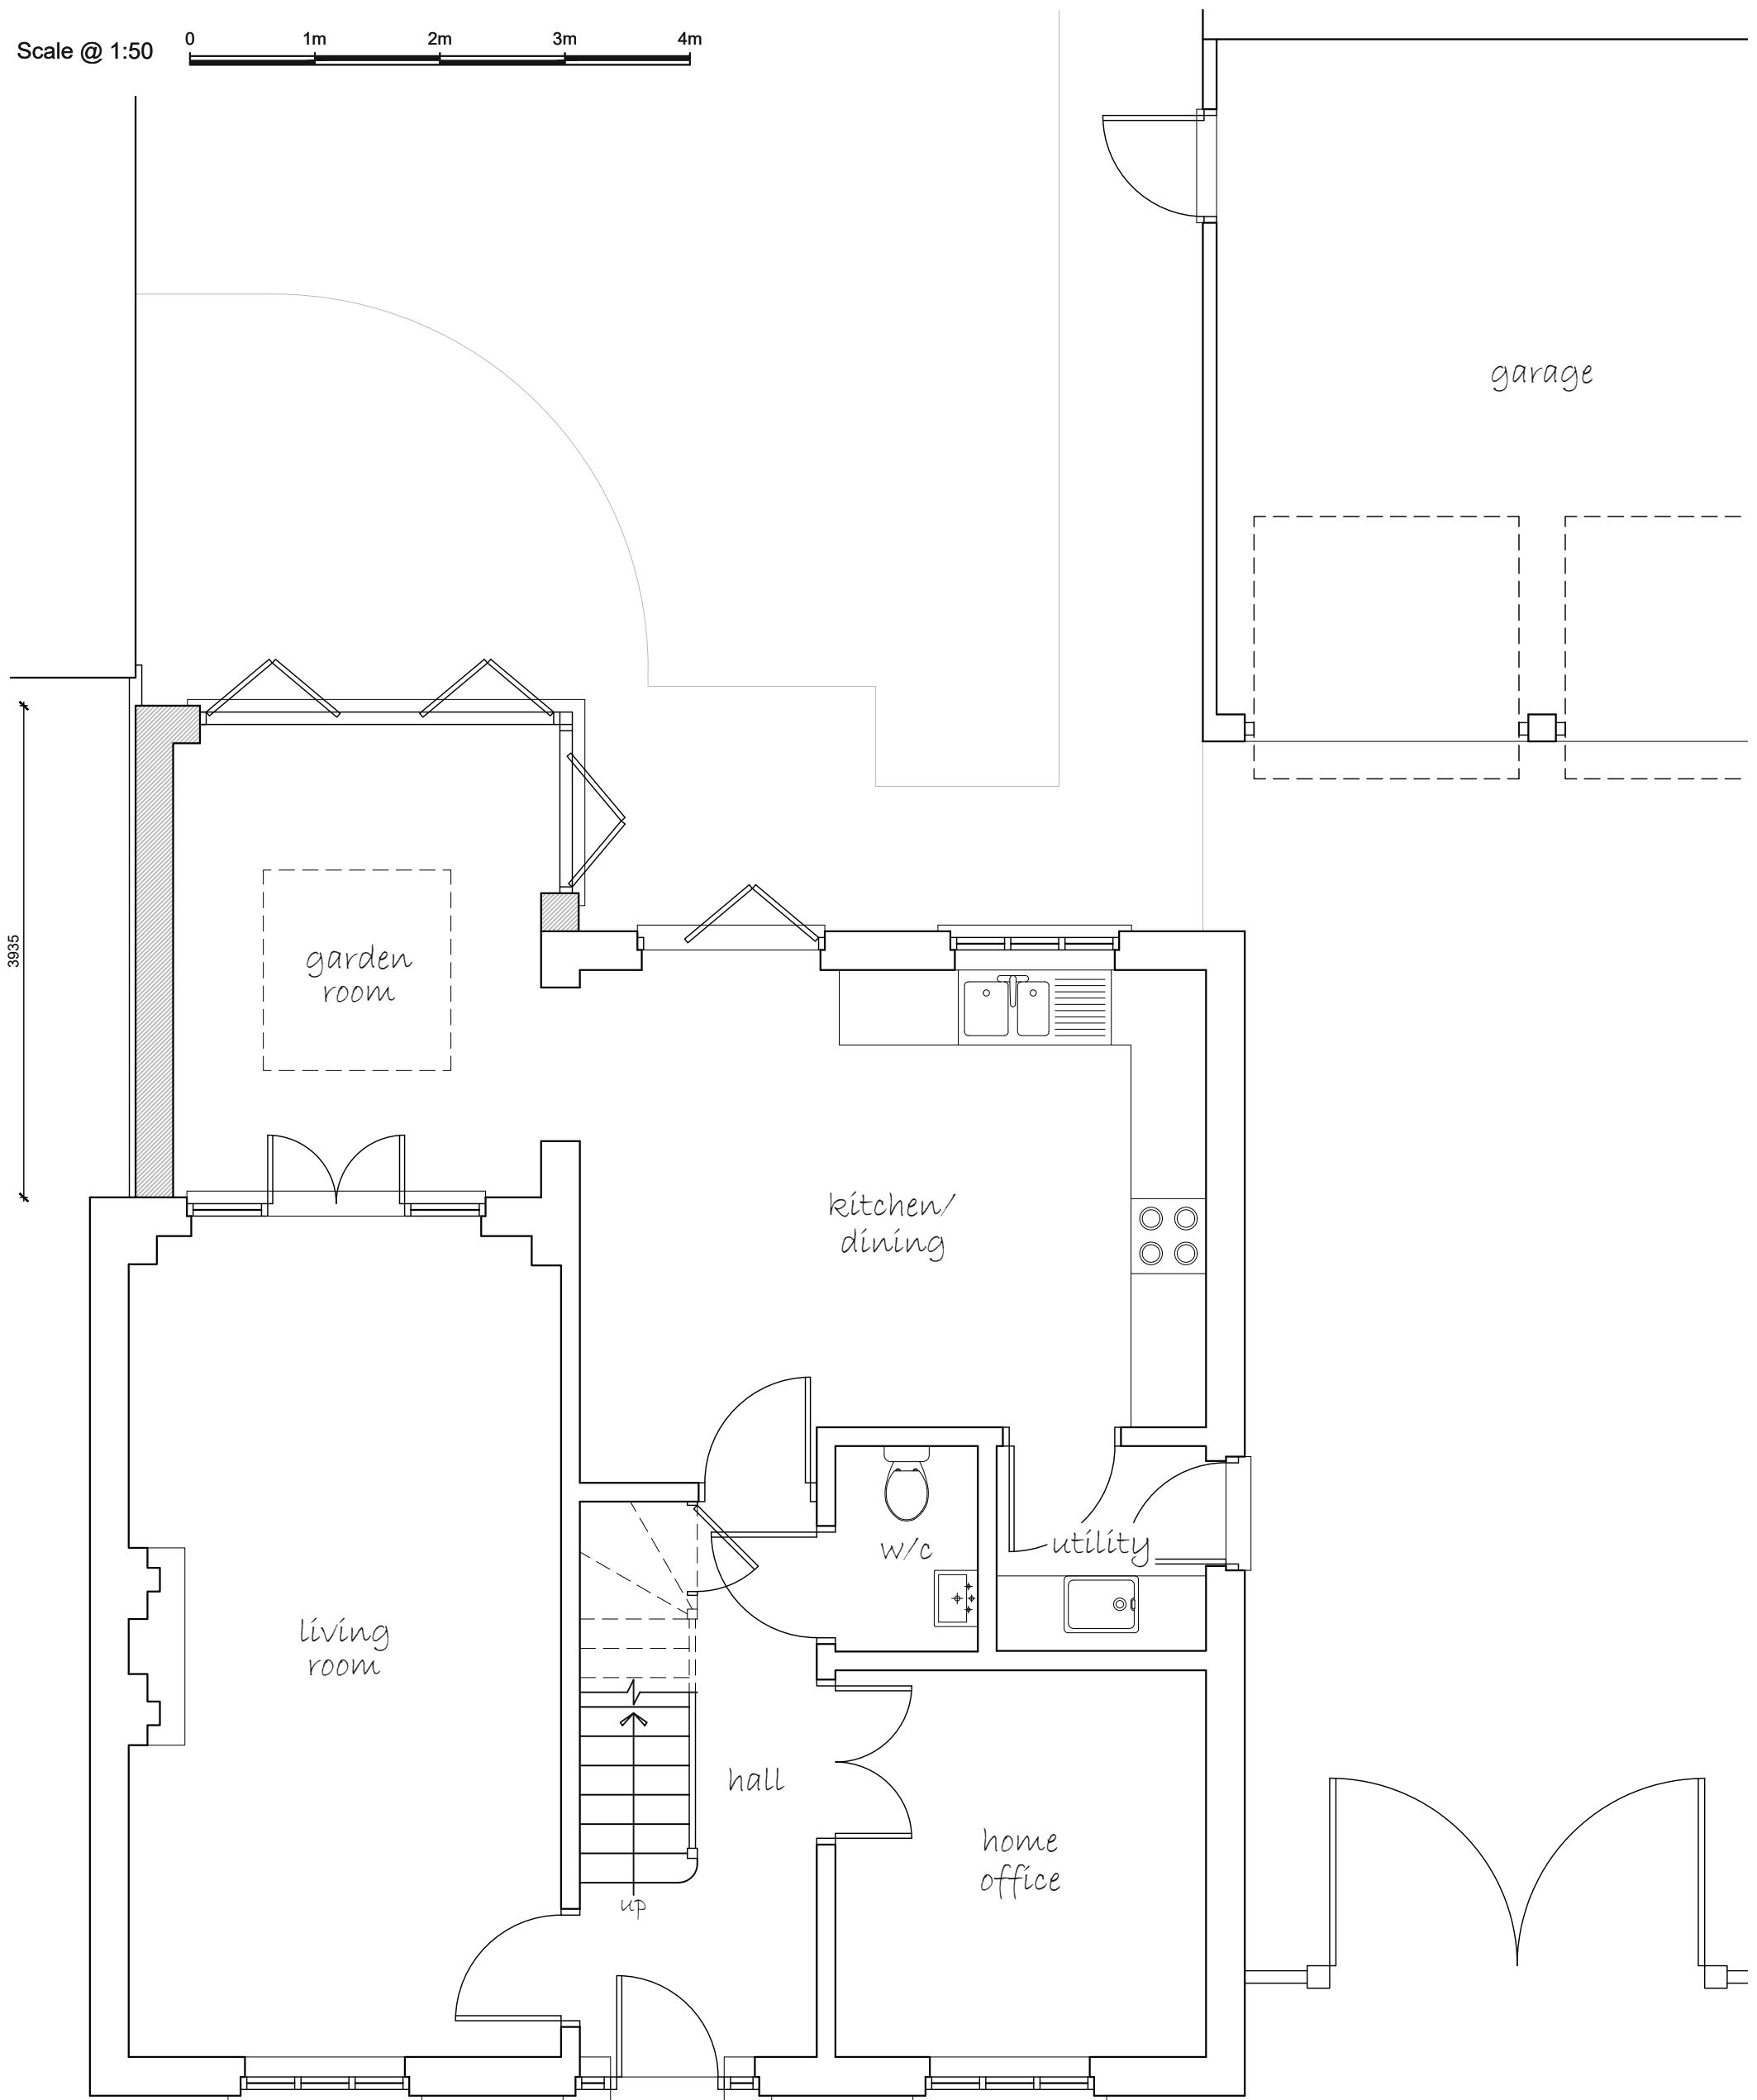


Scale @ 1:50

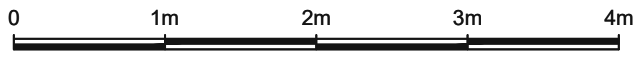

Existing Ground Floor Plan - 1:50

Andrew Stevenson Associates
ARCHITECTURAL & BUILDING SURVEYING SERVICES

BIGODS HALL, BIGODS LANE, GREAT DUNMOW, ESSEX, CM6 3BE
TEL: 01371 874807 EMAIL: design@asarics.co.uk

CLIENT
MR & MRS SALMON
PROJECT TITLE
PROPOSED REAR EXTENSION @ 36 TYLER AVENUE,
FLITCH GREEN, DUNMOW, ESSEX, CM63GB

DRAWING TITLE
PROPOSED GROUND FLOOR PLAN
PROJECT No DRAWING REVISION
5790 **06** **A**
SCALE DATE DRAWN
1:50 @ A3 **AUG '22** **KW**