


DO NOT SCALE  
REPORT ERRORS AND OMISSIONS TO THE ARCHITECT  
CHECK ALL DIMENSIONS BEFORE FABRICATION

REVISION

CHKD DRAWN DATE

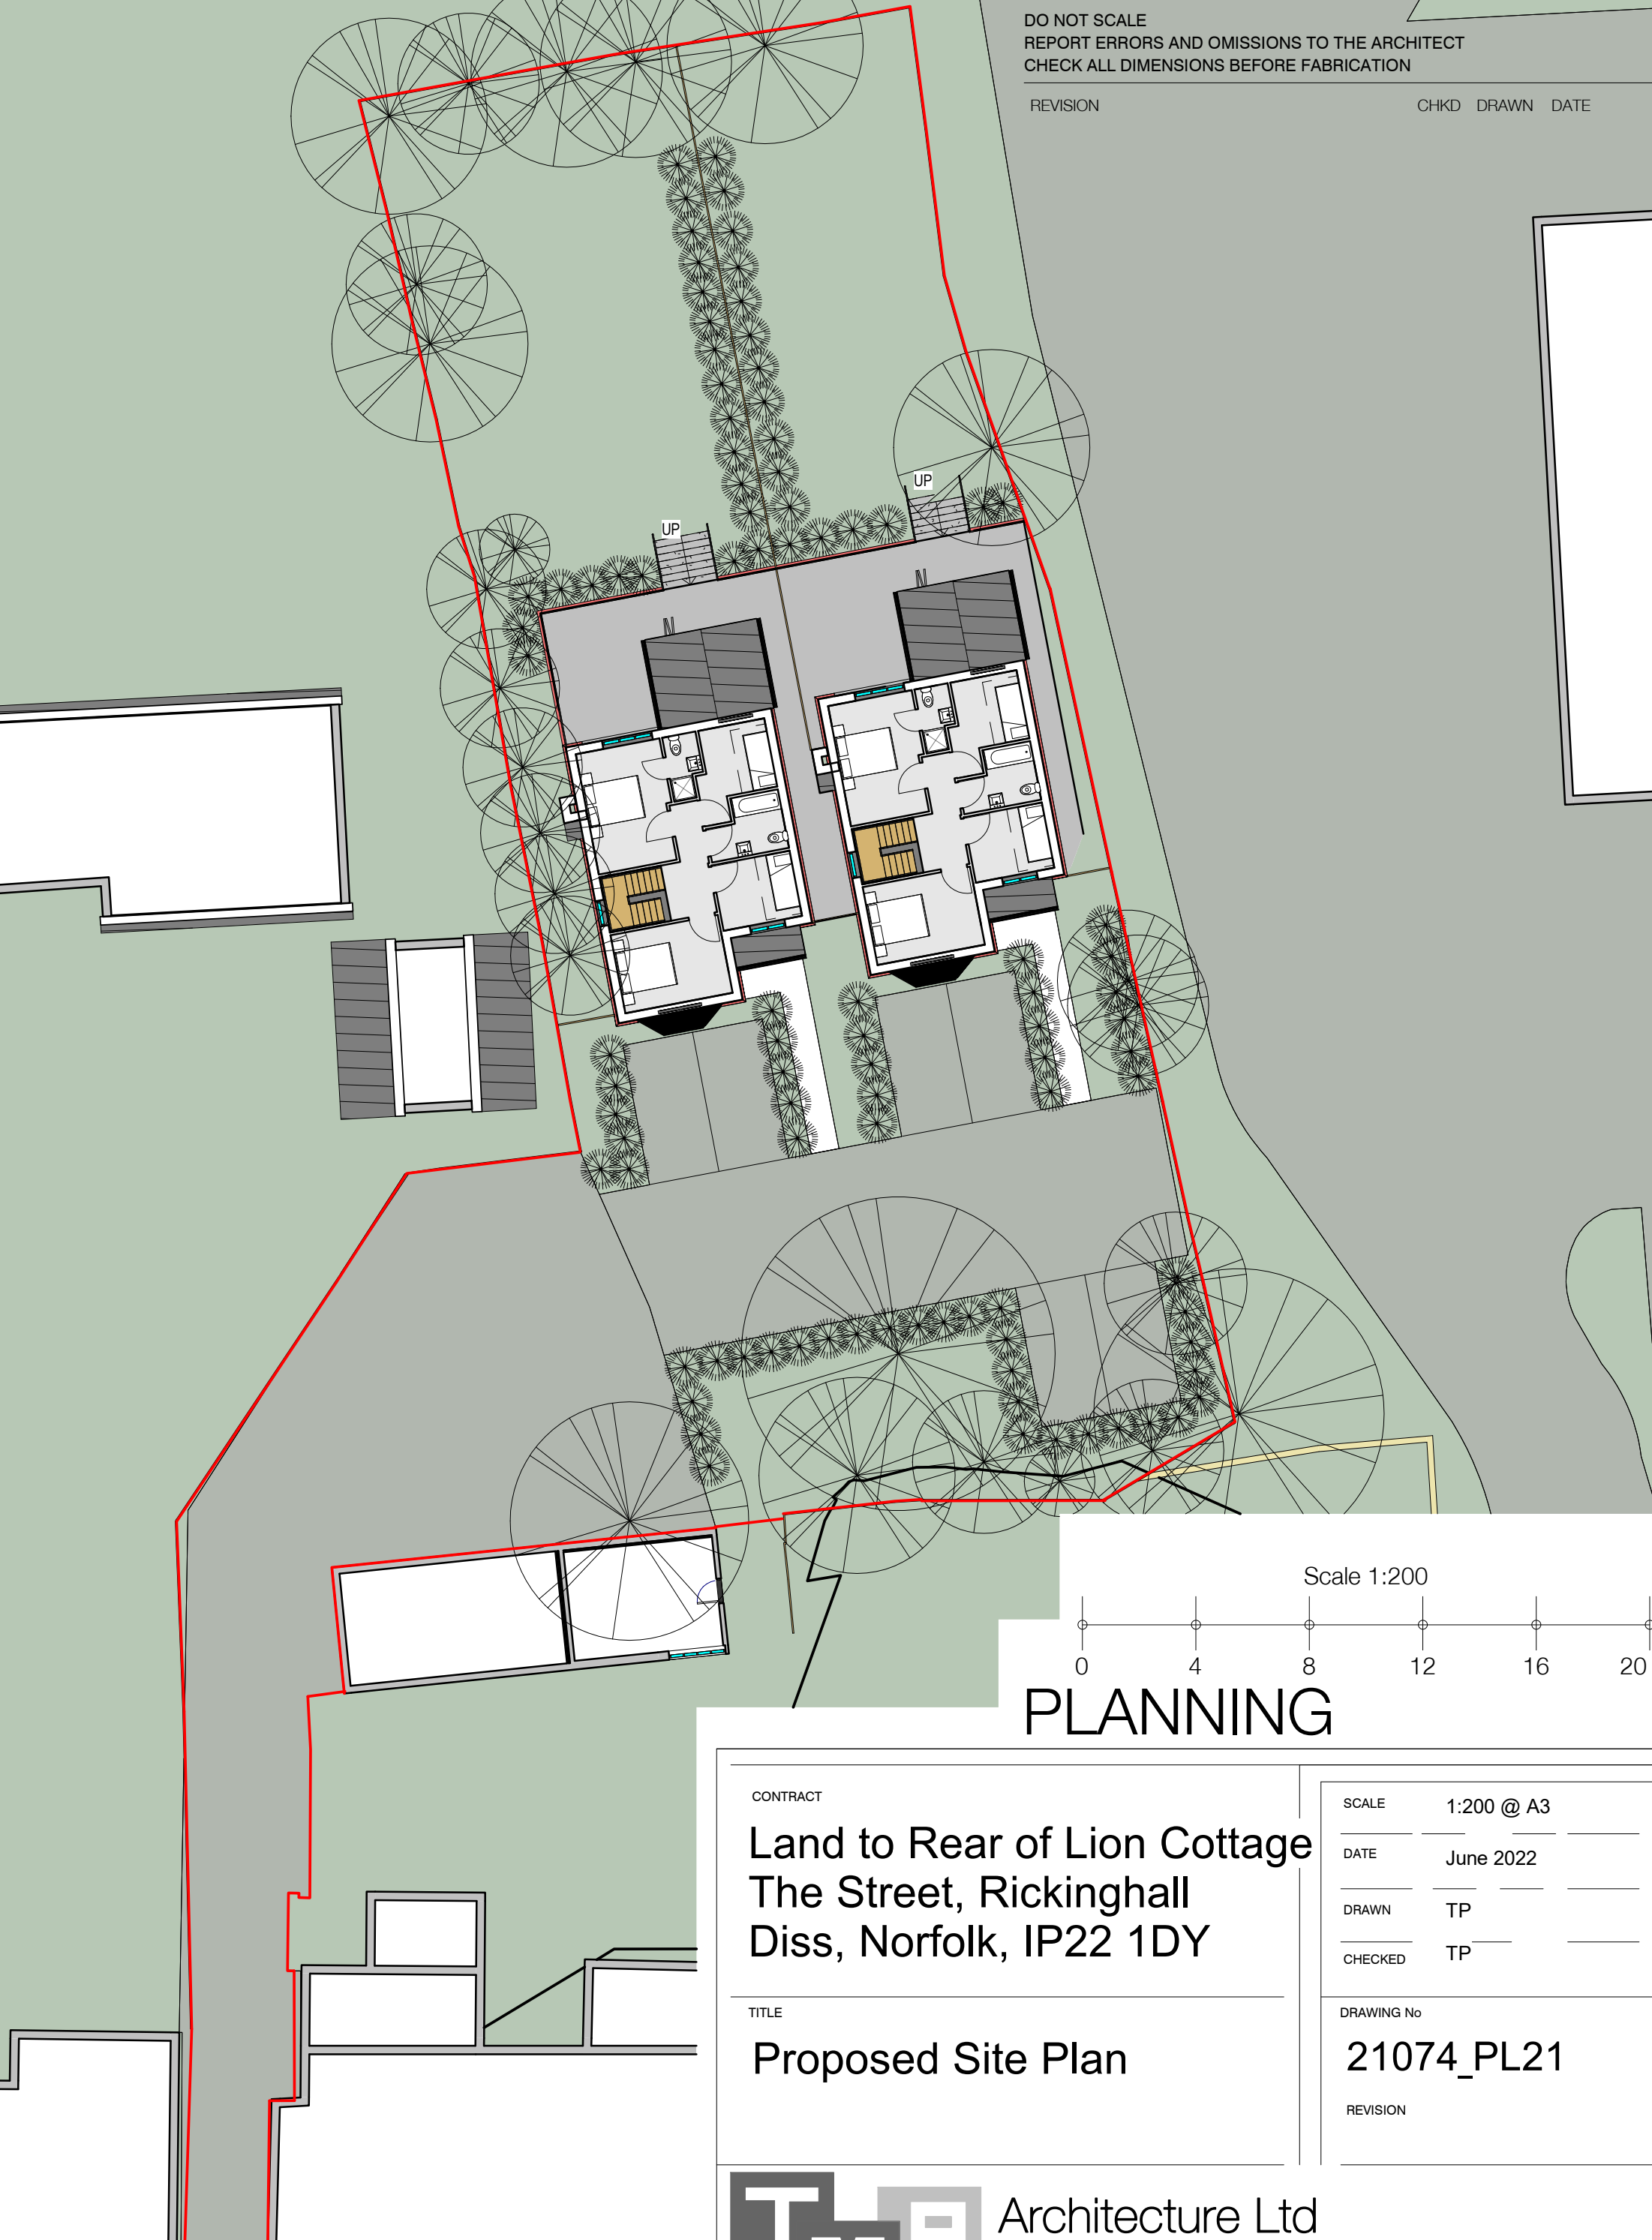

Scale 1:200



# PLANNING

CONTRACT

Land to Rear of Lion Cottage  
The Street, Rickingham  
Diss, Norfolk, IP22 1DY

TITLE

Proposed Site Plan

SCALE 1:200 @ A3

DATE June 2022

DRAWN TP

CHECKED TP

DRAWING No

21074\_PL21

REVISION



Architecture Ltd

48 Hawthorn Avenue Rainham Essex RM13 9AT  
T 07860 298842 E tonyp@tmparchitecture.co.uk

1

## Ground Floor Plan

1 : 200