





front elevation




side elevation

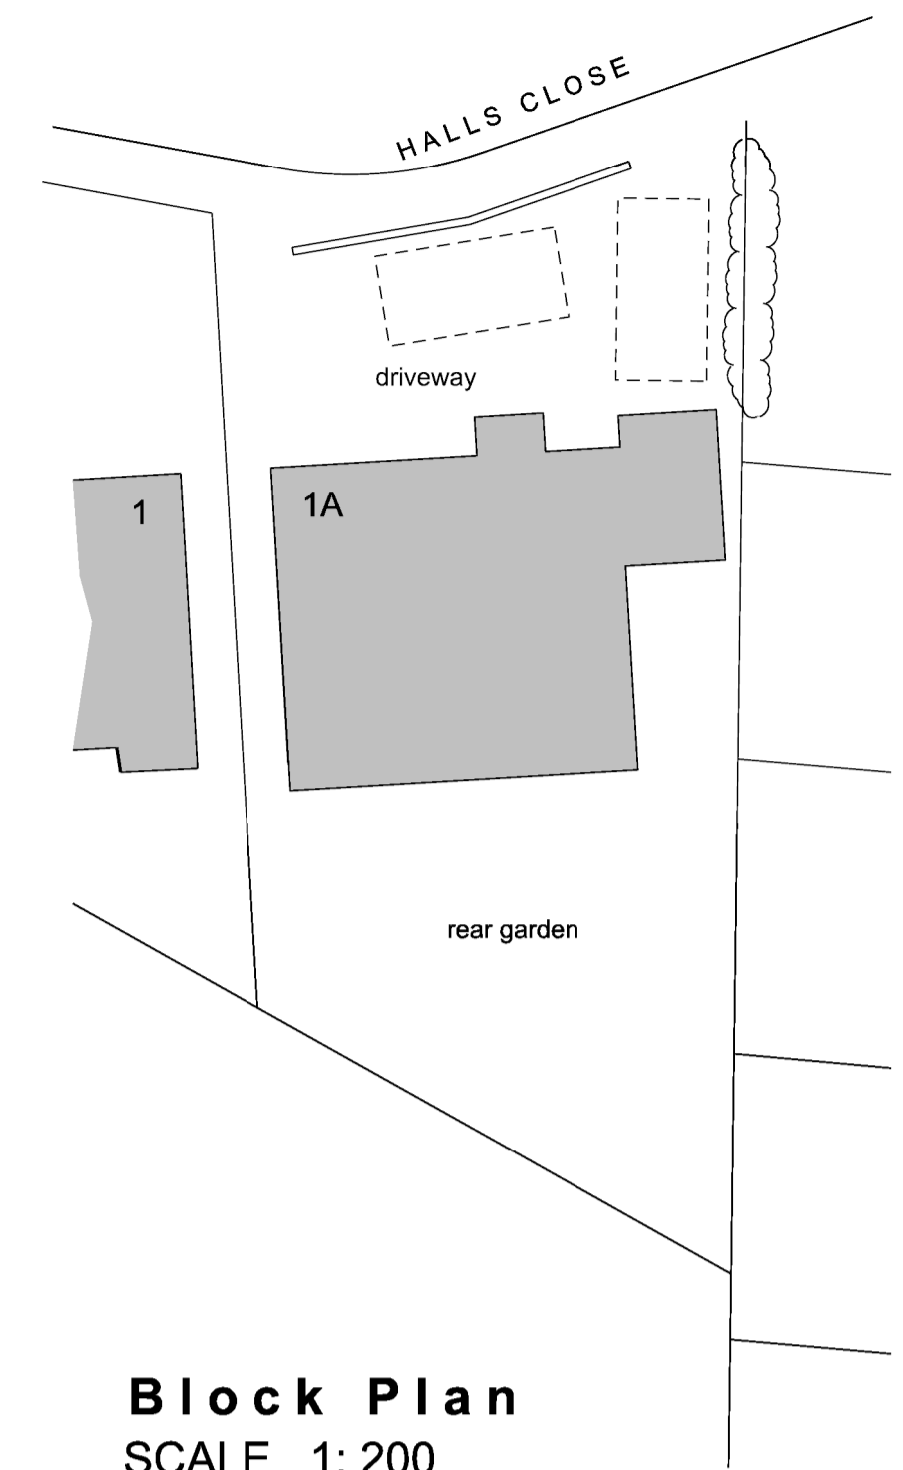


Block Plan
SCALE 1:200

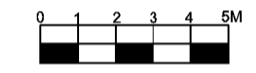



rear elevation

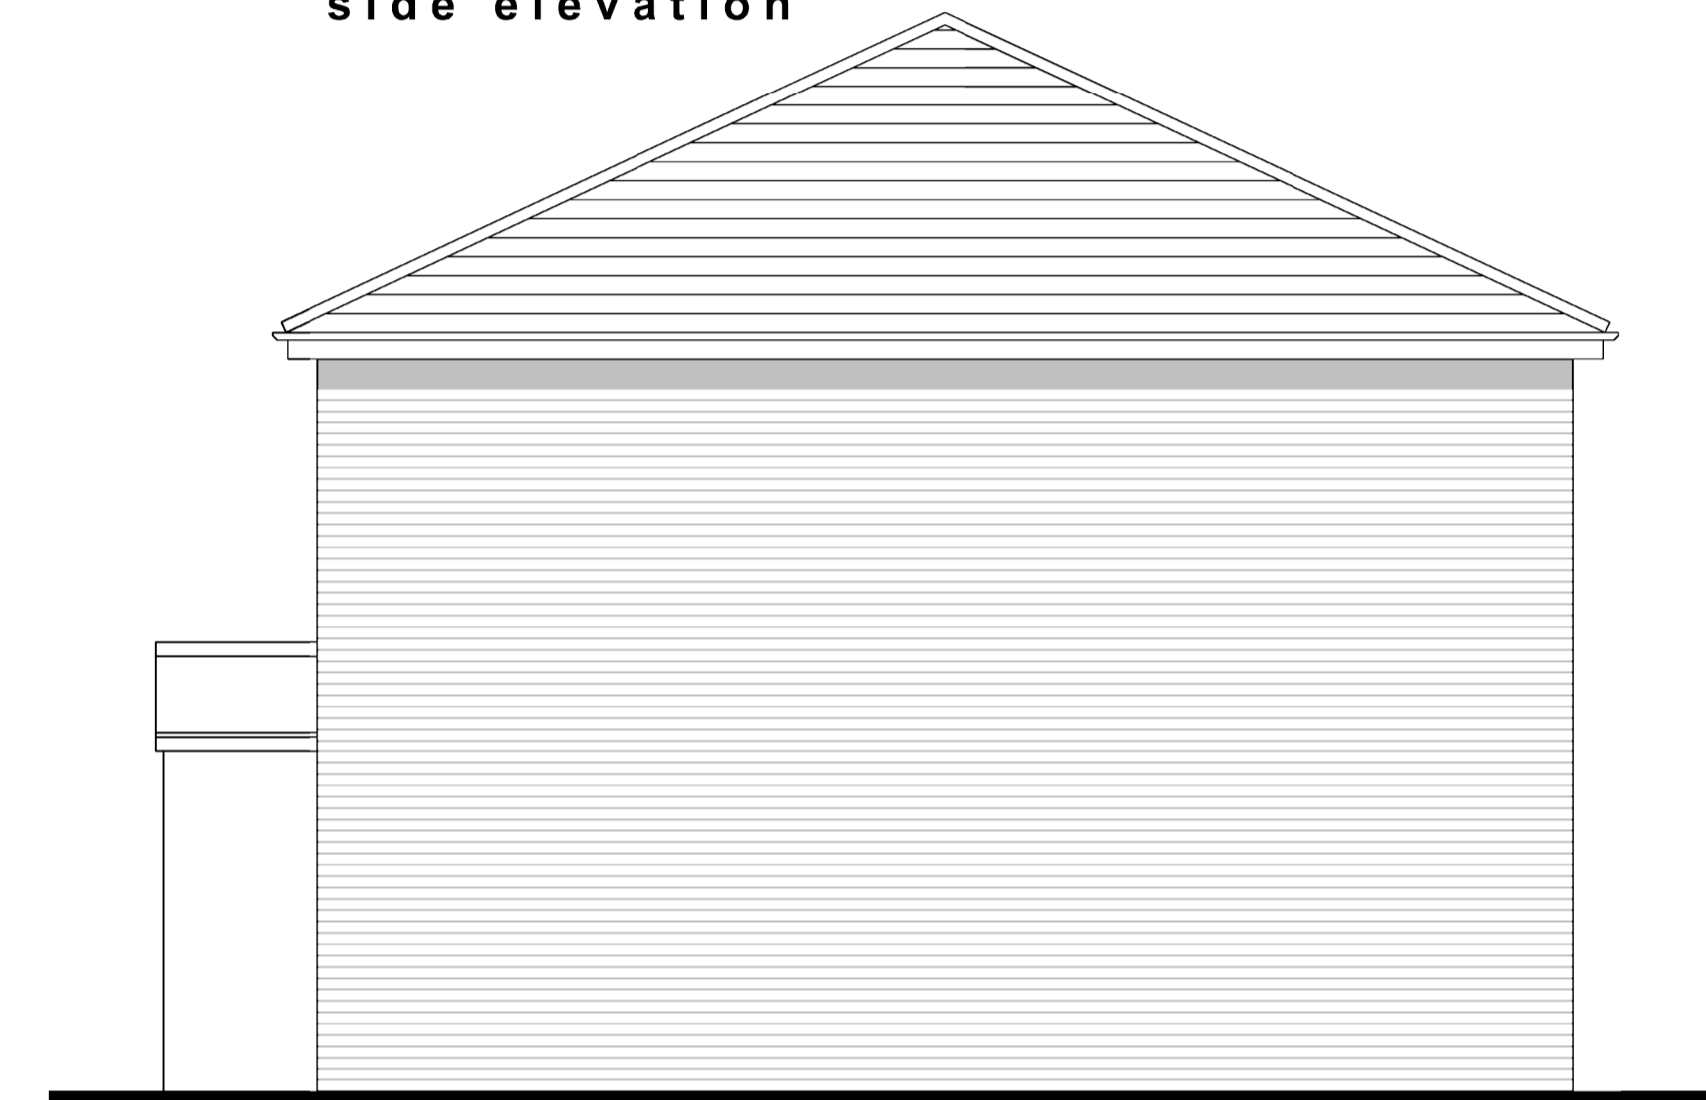


side elevation

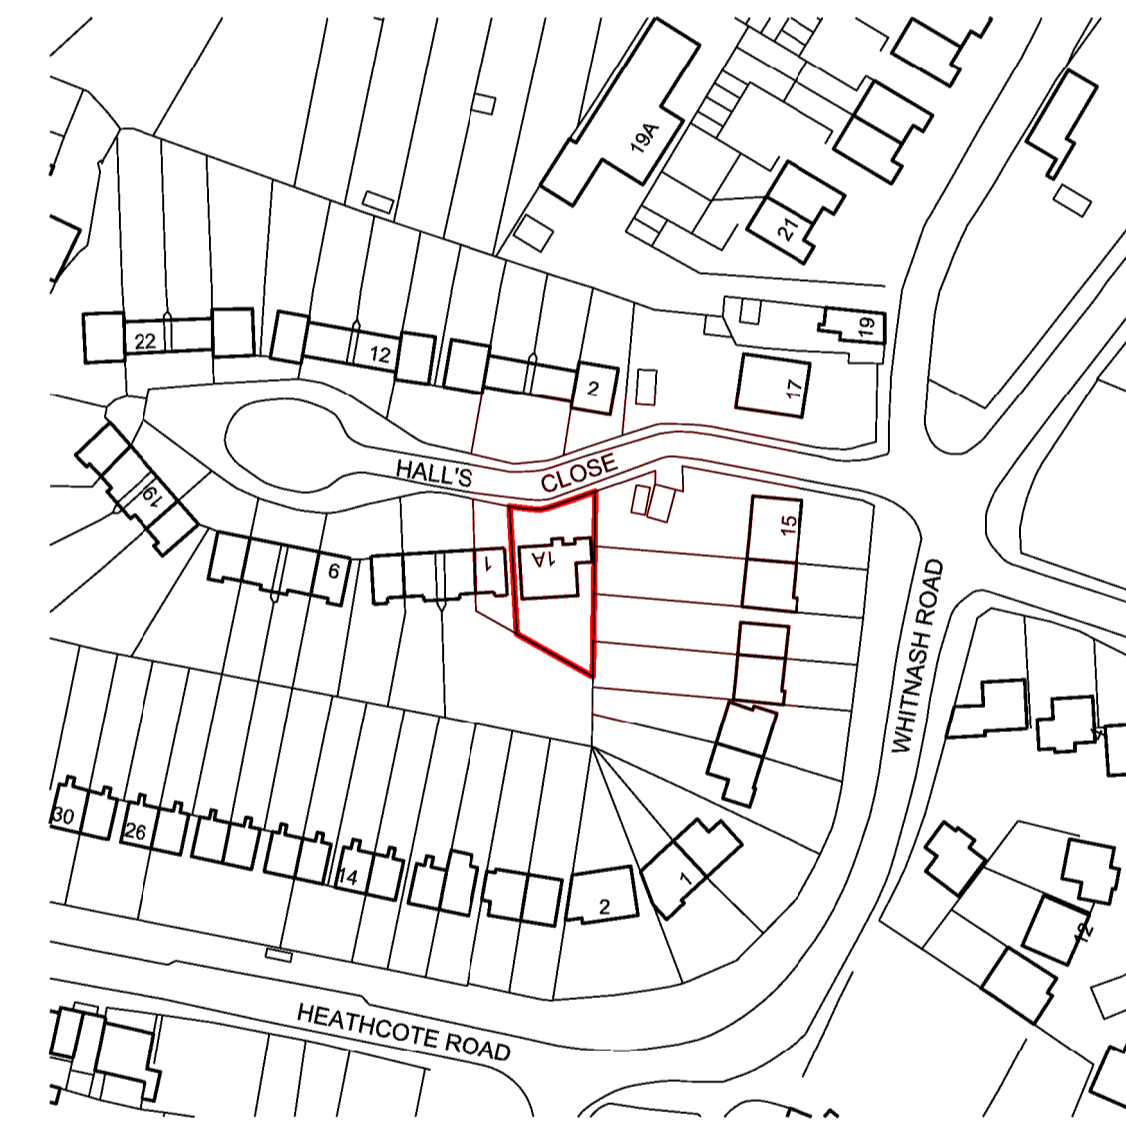


Site Location Plan
SCALE 1:1250

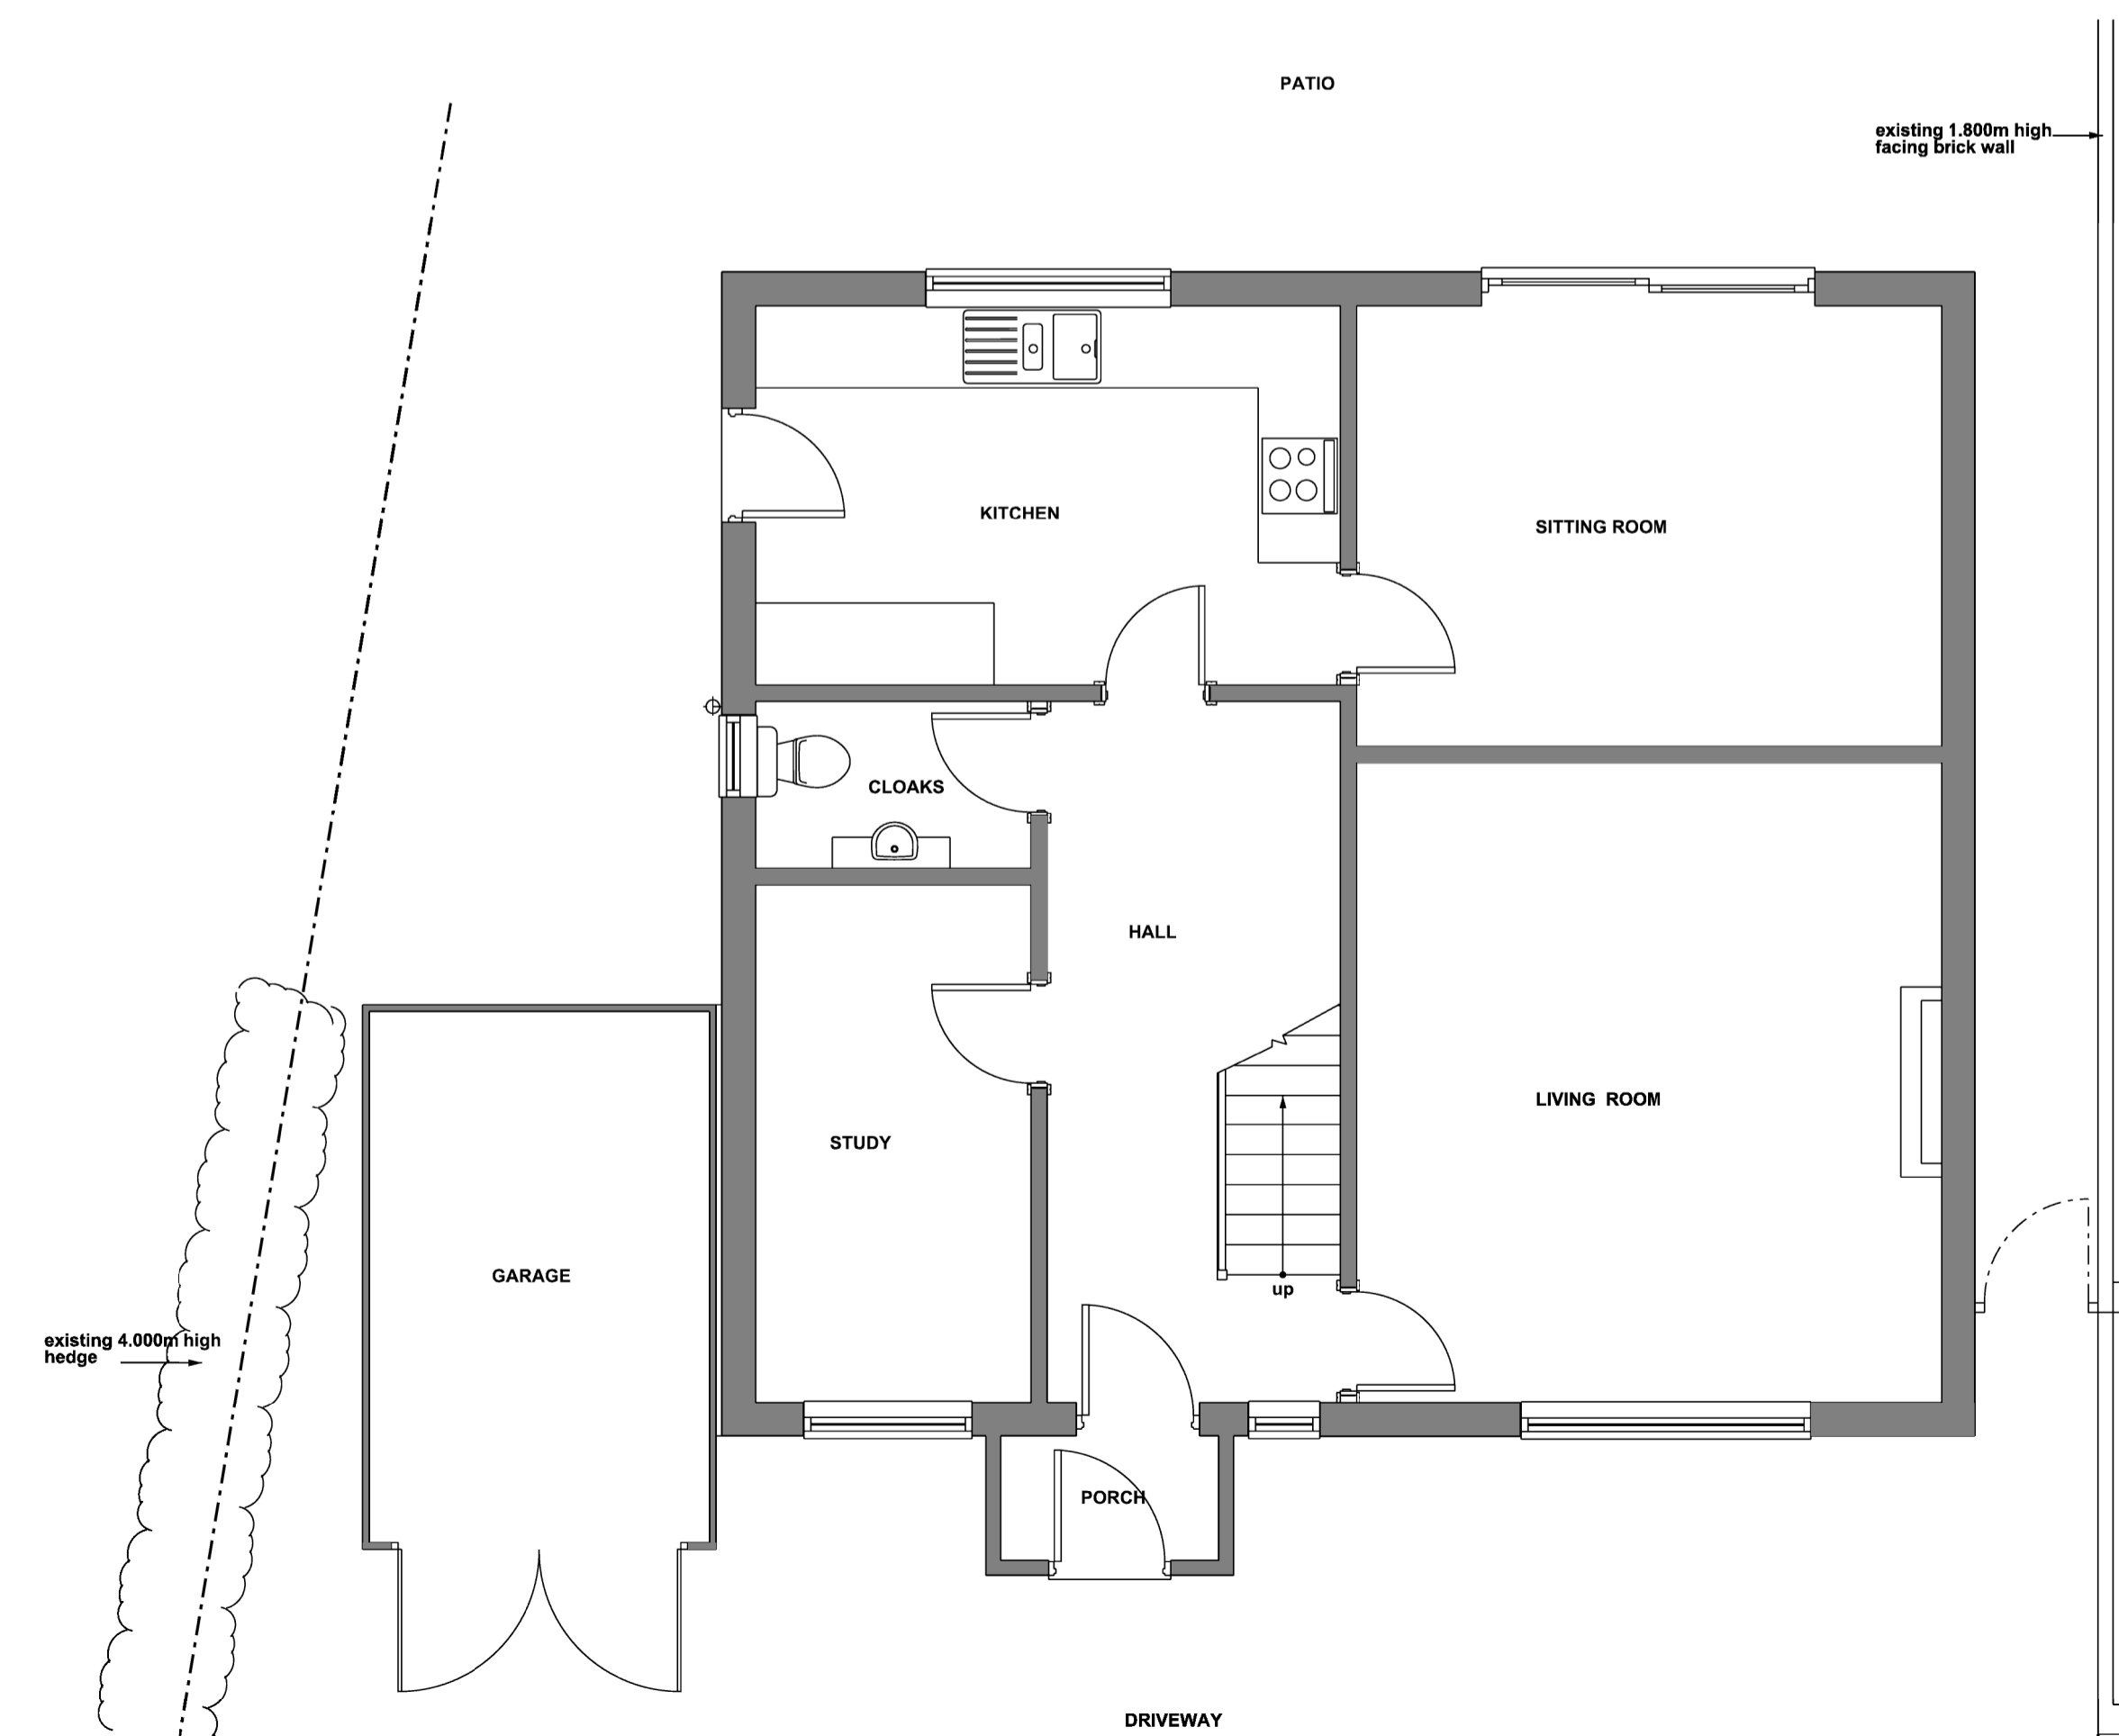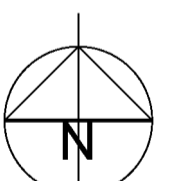

ground floor plan

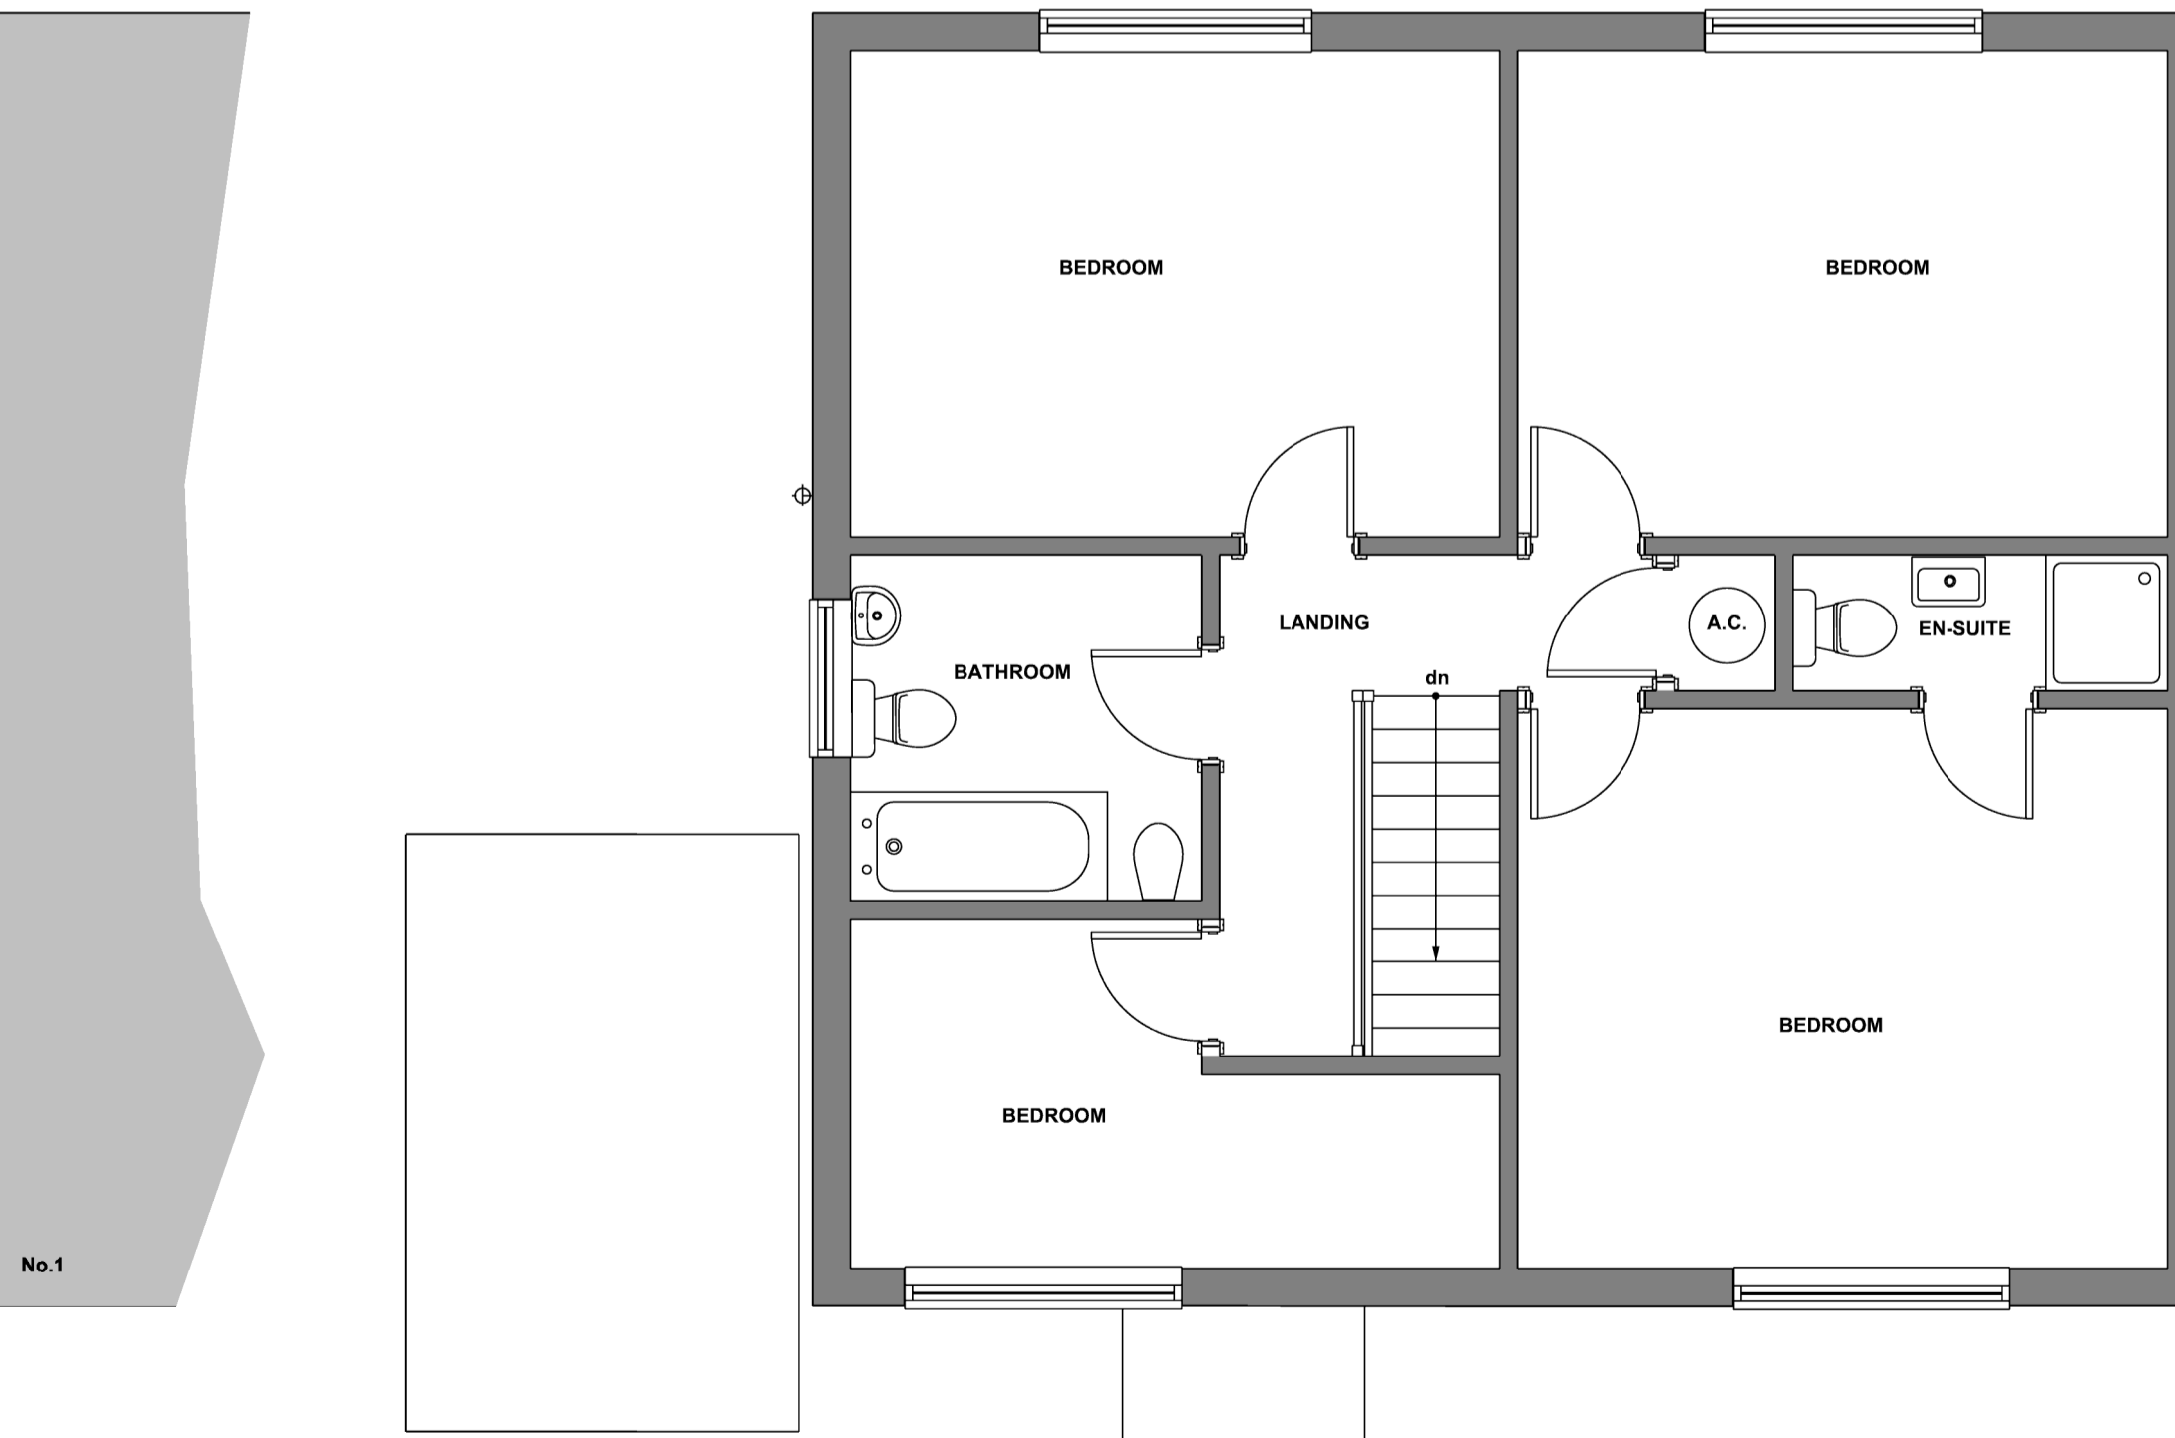

first floor plan

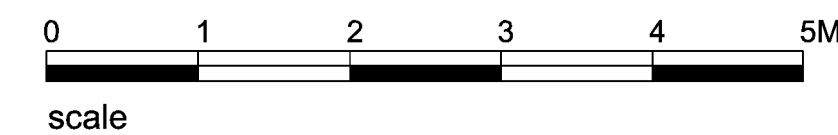

PLANNING

client
Darshan Paneser

project
1A, Halls Close,
Whitnash,
Leamington Spa,
CV31 2HS

drawing title

Proposed Two Storey Rear Elevation, Two Storey Side & Front Extension, Single Storey Side & Front Extensions

Plans & Elevations as Existing

scale

1:50 @ A1

1:100 @ A3

project

2295

date

October 2022

drawing number

01

EXISTING