



01 PROPOSED FARM NORTH ELEVATION
1:100

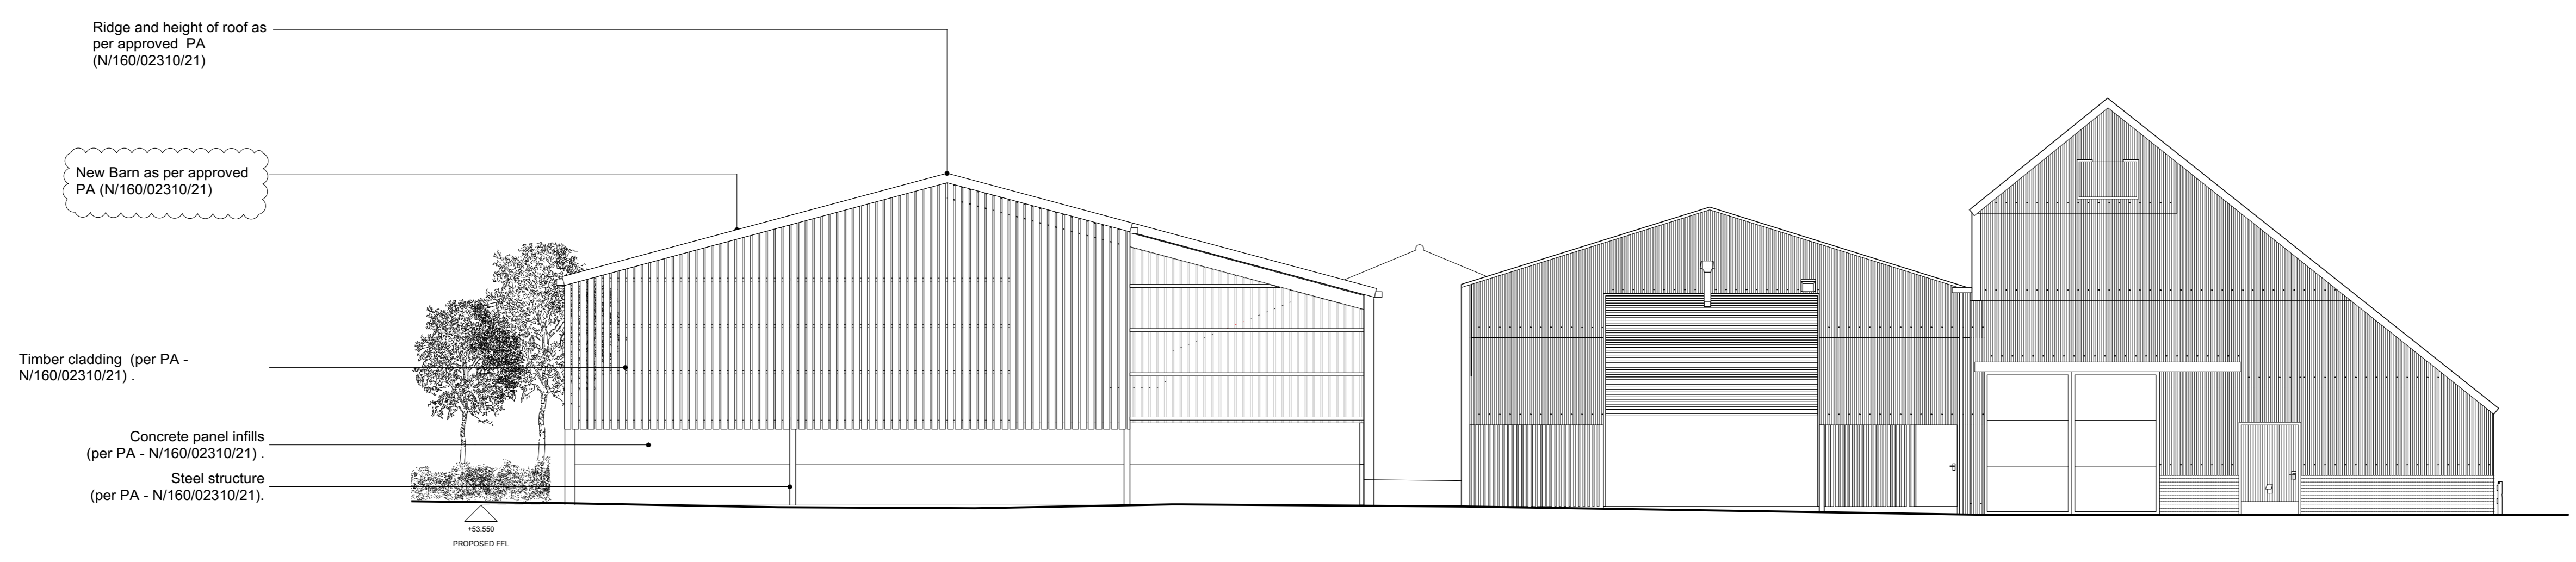


02 PROPOSED FARM EAST ELEVATION
1:100

0m 5m

Do not scale off this drawing. This drawing is to be read with all other contract documents. Any discrepancies are to be reported to the Architect. At construction status, this drawing remains design intent only. All information to be checked by contractor for site accuracy and fit. Drawings are subject to statutory approvals and site surveys.

NOTES:
 Revisions as Clouded

- 29.10.21 Issued for Planning					
A 28.09.22 Issued for Planning					

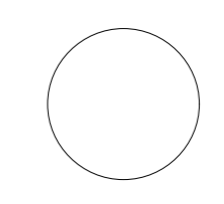

Takero Shimazaki Architects
 6a Peacock Yard, Iliffe Street
 London SE17 3LH
 t 020 7928 9171
 mail@t-sa.co.uk
 www.t-sa.co.uk

HARDEN'S GAP, LN11 8RE
 DRAWING NAME EXISTING FARM NORTH AND EAST ELEVATIONS
 DRAWING STATUS PLANNING
 DATE 29.04.22 SCALE 1:100(A1)/1:200(A3) DRAWN JB CHECKED CD NUMBER 441.23_0301 REV. A

JOB NO. 441.23