


GROUND SITE FLOOR PLAN KEY:

- SITE BOUNDARY LINE
- REVISIONS AS CLOUDED

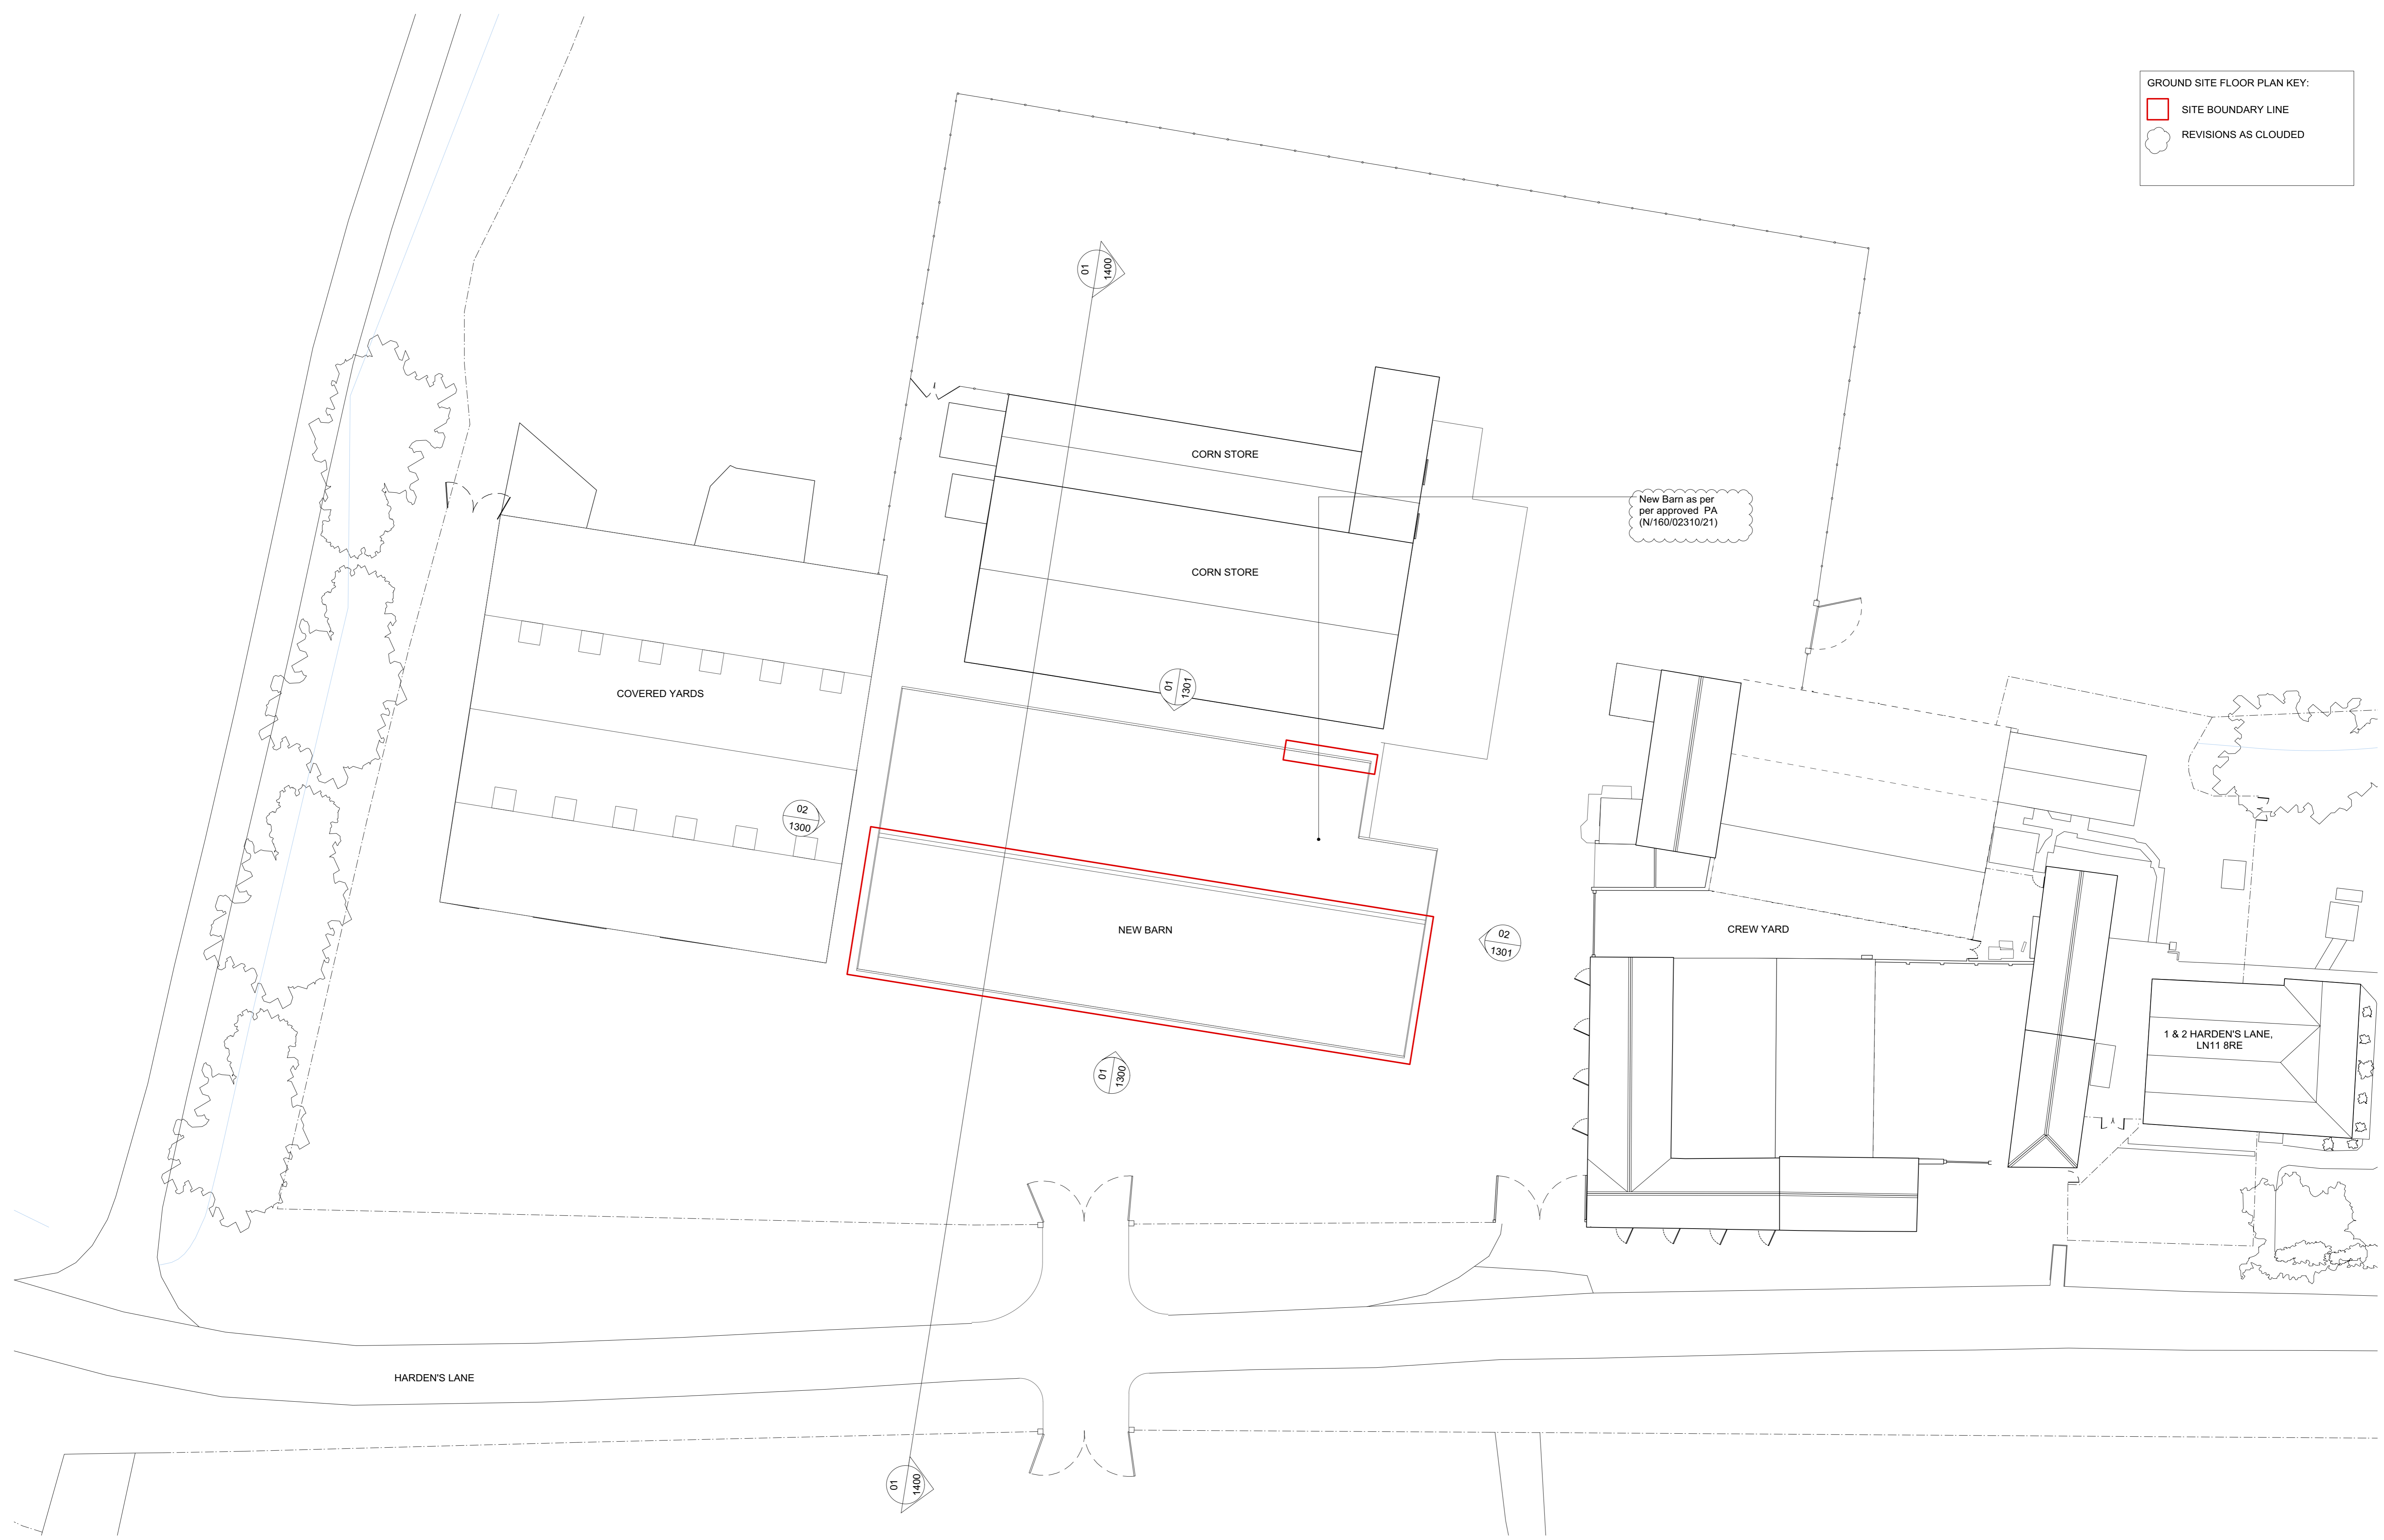

Do not scale off this drawing. This drawing is to be read with all other contract documents. Any discrepancies are to be reported to the Architect. At construction status, this drawing remains design intent only. All information to be checked by contractor for site accuracy and fit. Drawings are subject to statutory approvals and site surveys.

NOTES:

- 29.10.21 Issued for Planning					
A 28.09.22 Issued for Planning					

Takero Shimazaki Architects
 6a Peacock Yard, Iliffe Street
 London SE17 3LH
 T 020 7928 9171
 mail@t-sa.co.uk
 www.t-sa.co.uk

HARDEN'S GAP, LN11 8RE JOB NO. 441.23

DRAWING NAME EXISTING FARM SITE ROOF PLAN

DRAWING STATUS PLANNING

DATE	SCALE	DRAWN	CHECKED	NUMBER	REV.
11.05.22	1:200(A1)/1:400(A3)	JB	CD	441.23_0101	A