



01 PROPOSED FARM SOUTH ELEVATION  
1:100

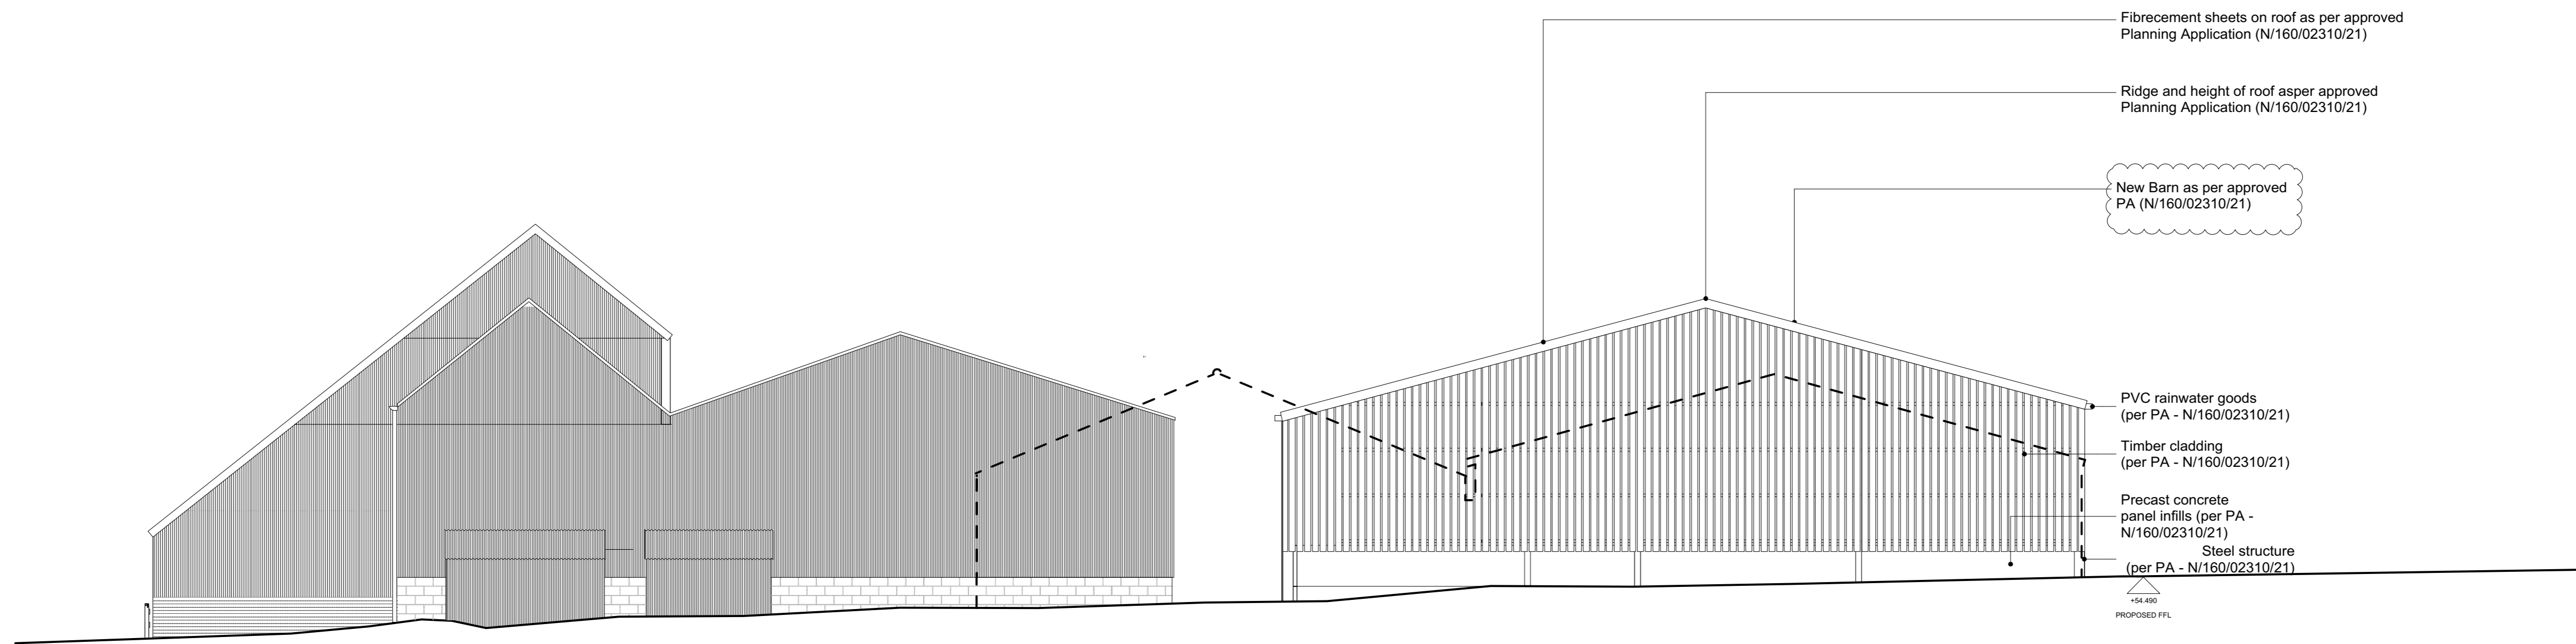


02 PROPOSED FARM WEST ELEVATION  
1:100

0m 5m

Do not scale off this drawing. This drawing is to be read with all other contract documents. Any discrepancies are to be reported to the Architect. At construction status, this drawing remains design intent only. All information to be checked by contractor for site accuracy and fit. Drawings are subject to statutory approvals and site surveys.

NOTES:  
 Revisions as Clouded

- 29.10.21 Issued for Planning  
 A 28.09.22 Issued for Planning

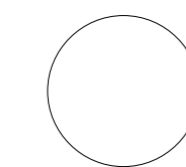

Takero Shimazaki Architects  
 6a Peacock Yard, Iliffe Street  
 London SE17 3LH  
 t 020 7928 9171  
 mail@t-sa.co.uk  
 www.t-sa.co.uk

HARDEN'S GAP, LN11 8RE  
 DRAWING NAME EXISTING FARM SOUTH AND WEST ELEVATIONS  
 DRAWING STATUS PLANNING

JOB NO. 441.23

DATE	SCALE	DRAWN	CHECKED	NUMBER	REV.
12.05.22	1:100(A1)/1:200(A3)	JB	CD	441.23_0300	A