




01 PROPOSED FARM SOUTH ELEVATION
1:100

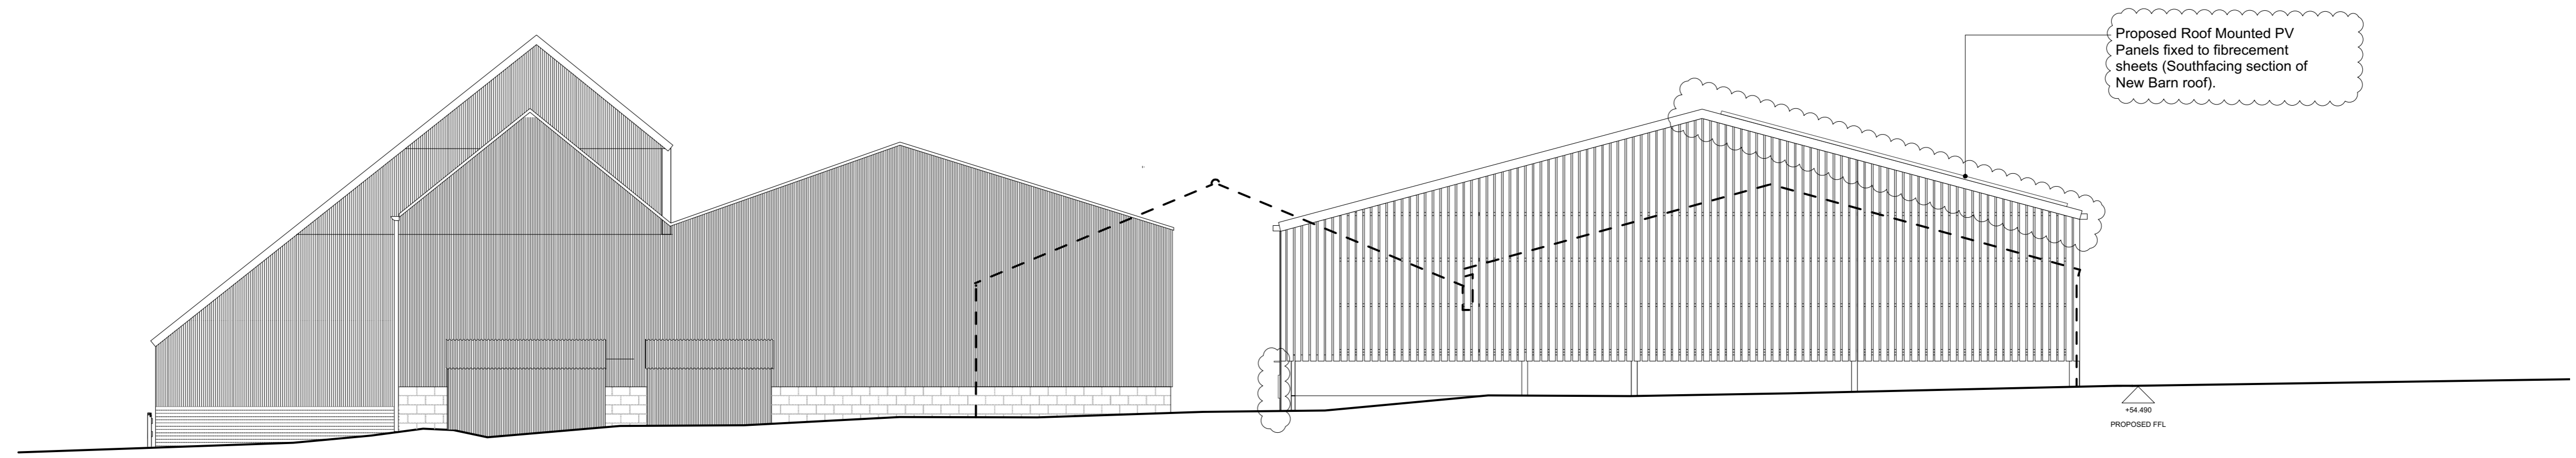


02 PROPOSED FARM WEST ELEVATION
1:100

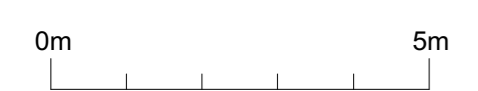

Do not scale off this drawing. This drawing is to be read with all other contract documents. Any discrepancies are to be reported to the Architect. At construction status, this drawing remains design intent only. All information to be checked by contractor for site accuracy and fit. Drawings are subject to statutory approvals and site surveys.

NOTES:
 Revisions as Clouded

- 29.10.21 Issued for Planning
- A 03.05.22 Issued for S96a Application
- B 12.05.22 Issued for S73 Application
- C 28.09.22 Issued for Planning

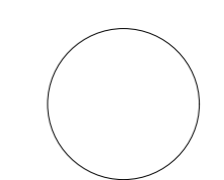

Takero Shimazaki Architects
 6a Peacock Yard, Iliffe Street
 London SE17 3LH
 t 020 7928 9171
 mail@t-sa.co.uk
 www.t-sa.co.uk

DRAWING NAME		HARDEN'S GAP, LN11 8RE		JOB NO. 441.23	
DRAWING STATUS		PROPOSED FARM SOUTH AND WEST ELEVATIONS			
DATE	SCALE	DRAWN	CHECKED	NUMBER	REV.
12.05.22	1:100(A1)/1:200(A3)	JB	CD	441.23_1300	C