




GROUND SITE FLOOR PLAN KEY:

-  SITE BOUNDARY LINE
-  REVISIONS AS CLOUDED




0m 10m

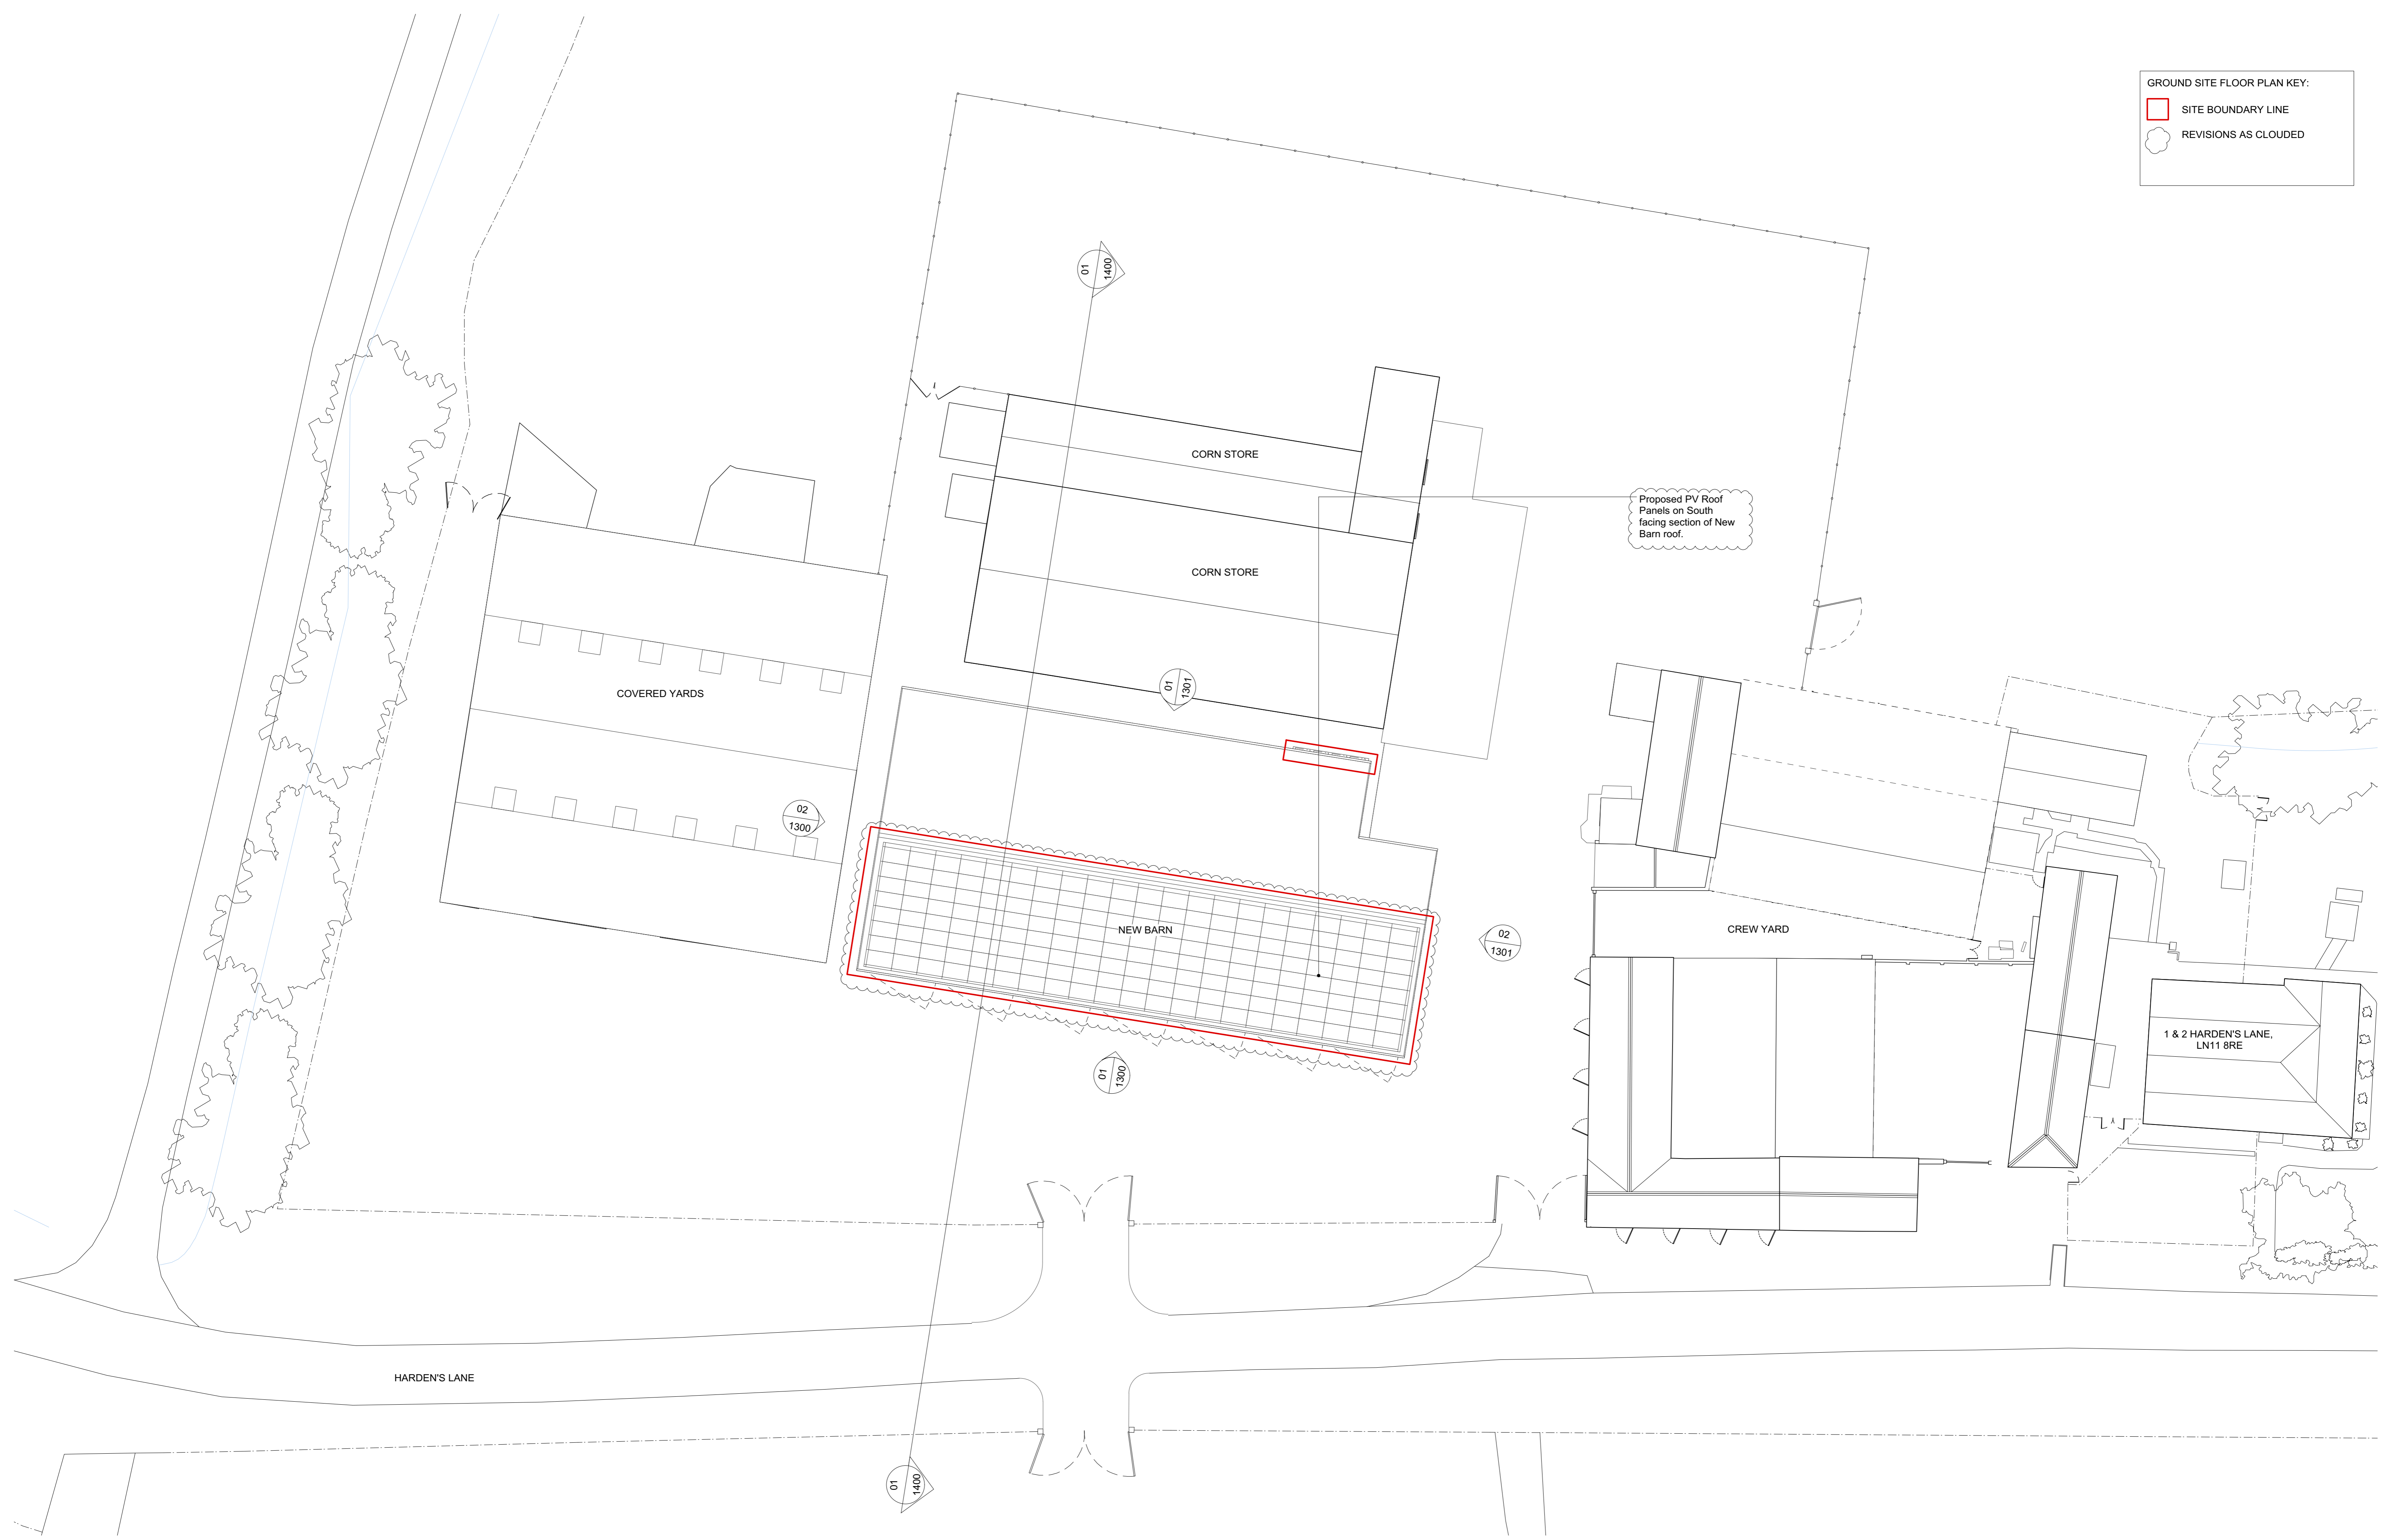Do not scale off this drawing. This drawing is to be read with all other contract documents. Any discrepancies are to be reported to the Architect. At construction status, this drawing remains design intent only. All information to be checked by contractor for site accuracy and fit. Drawings are subject to statutory approvals and site surveys.

NOTES:
 ALL LEVELS AND DIMENSIONS TO BE SURVEYED ON SITE AND CONFIRMED BY THE CONTRACTOR TO ARCHITECT.
 DRAWINGS TO BE READ WITH ARCHITECTURAL SCHEDULES, DETAILS AND SPECIFICATIONS.

ALL DETAILS ARE INTENT ONLY AND ARE TO BE FINALISED BY THE CONTRACTOR.
 DRAWINGS ARE SUBJECT TO STATUTORY APPROVALS.

- 29.10.21 Issued for Planning
 A 12.05.22 Issued for S73 Application
 B 28.09.22 Issued for Planning

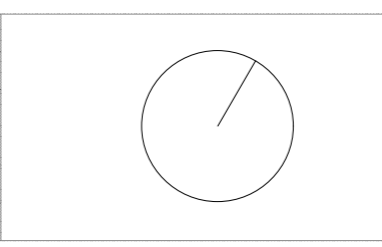

Takero Shimazaki Architects
 6a Peacock Yard, Iliffe Street
 London SE17 3LH
 T 020 7928 9171
 mail@t-sa.co.uk
 www.t-sa.co.uk

HARDEN'S GAP, LN11 8RE JOB NO. 441.23

DRAWING NAME PROPOSED FARM SITE ROOF PLAN

DRAWING STATUS PLANNING

DATE	SCALE	DRAWN	CHECKED	NUMBER	REV.
11.05.22	1:200(A1)/1:400(A3)	JB	CD	441.23_1101	B