
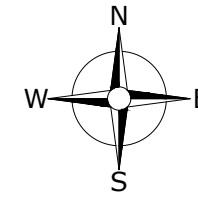
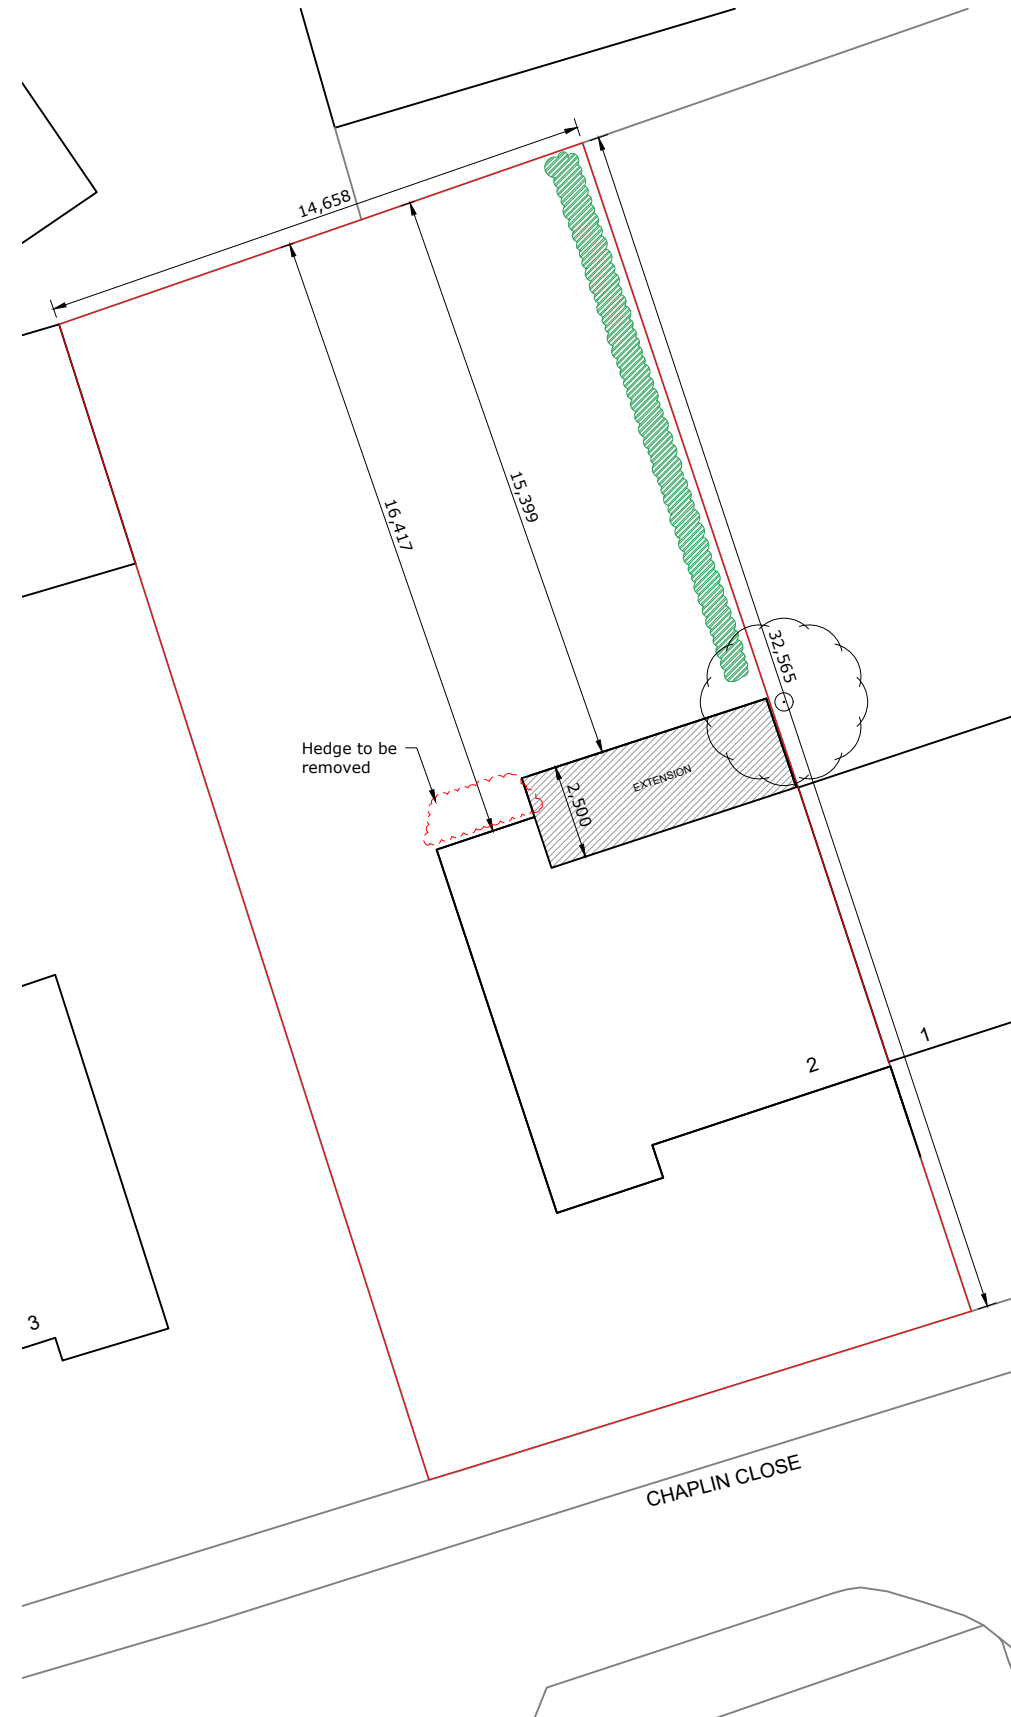
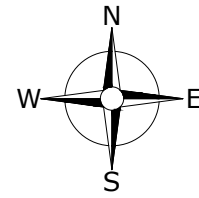


NOTES:

Do not scale this drawing. Work to figured dimensions only. Check all dimensions on site. Confirm any discrepancies prior to commencement of work.

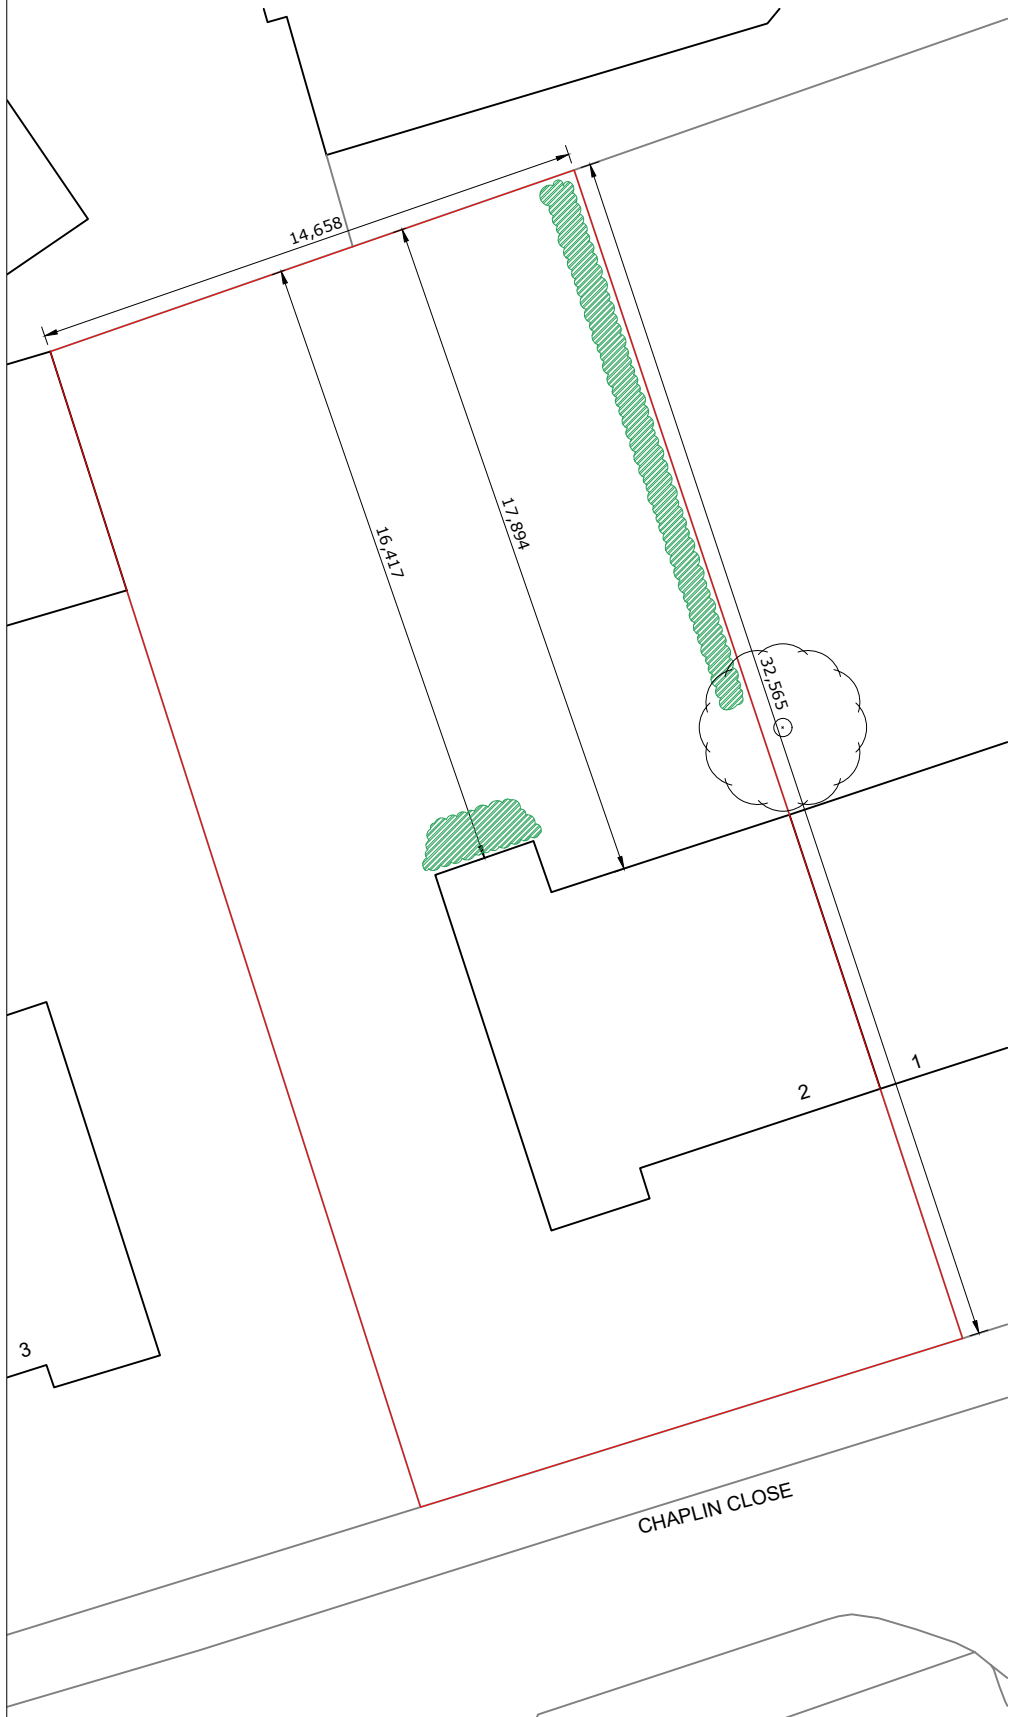

Rev:01	10/22	Updated Plans
Rev:00	07/22	First Issue

Krystal Architecture Ltd

A :5 Tyndale Avenue, Basildon,
Essex, SS14 3UD
T : 01268 454581 / 07999061557
E : info@krystal-architecture.com
W : www.krystal-architecture.com

Project Address
2 Chaplin Close, Basildon

Client Name
Neil Barrett

Drawing Title
Existing and Proposed Site Plans

Status

Planning Drawings

Drawing Number
839-101

Rev: 01

Date
10.10.2022

Scale
1:200 @A3

Drawn By
WN