


SOUTH EASTERN ELEVATION


Scale 1:100 @ A4

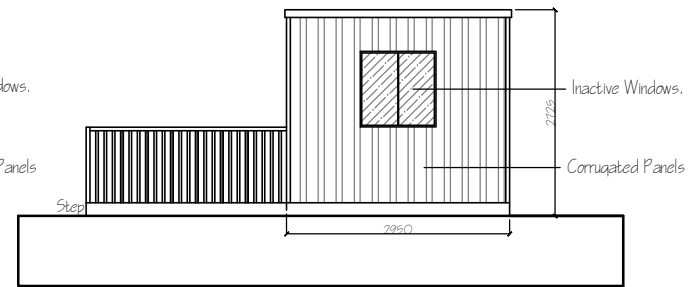

NORTH EASTERN ELEVATION


Scale 1:100 @ A4

FLOOR AREAS.
GROUND FLOOR AREA = 26.9 sqm.

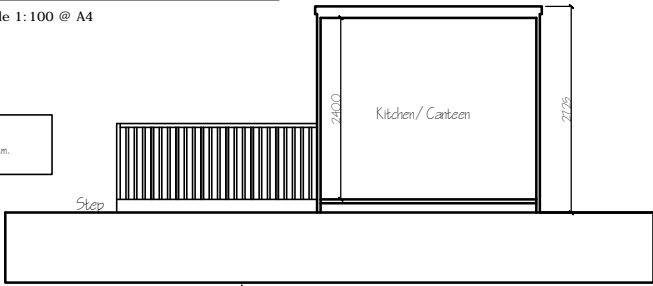


SECTION AA.

Scale 1:100 @ A4

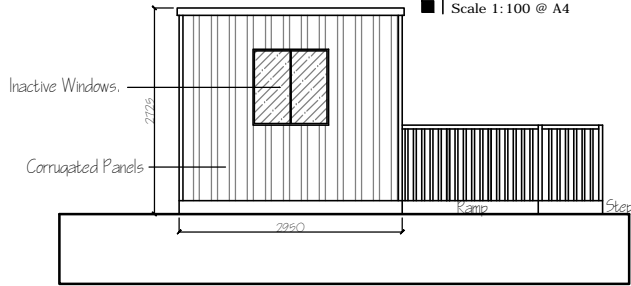


SOUTH WESTERN ELEVATION

Scale 1:100 @ A4

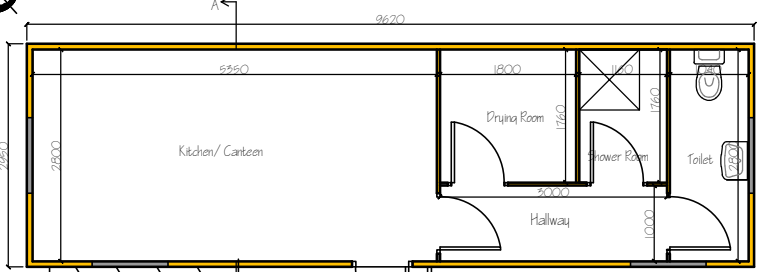

FLOOR PLAN

Scale 1:100 @ A4

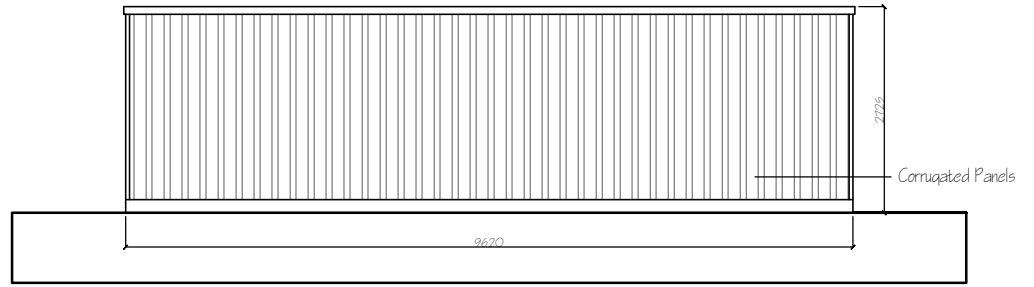

NORTH WESTERN ELEVATION

Scale 1:100 @ A4

NOTES:
THIS DRAWING IN WHOLE OR IN PART SHALL NOT BE COPIED WITHOUT THE PRIOR PERMISSION OF BERNARD DOWDALL ARCHITECT.
ALL WORKS TO COMPLY WITH THE CURRENT BUILDING REGULATIONS.
DO NOT SCALE.

UNLESS SPECIFICALLY NOTED AS 'BY OTHERS' THE MAIN CONTRACTOR IS TO SUPPLY AND INSTALL ALL MATERIALS AND BUILDING ELEMENTS INDICATED ON THE DRAWINGS AND ASSOCIATED SPECIFICATIONS.
CLIENT, CONTRACTOR & NOMINATED SUPPLIER LISTS ARE NOTED IN THE PROJECT PRELIMINARY DOCUMENT.

IMPORTANT Health, Safety & Environmental Information
Refer to the Safety and Health Plan for hazards and risks associated with this type of work.
1. The above documents and drawings show hazards that have become apparent to the designer at the time of issue and is not an exhaustive list. It should be noted that hazards not yet identified remain to be documented.
2. The above documents and drawings show only significant or crucial hazards and information that may be useful to those constructing or maintaining the works. Generic and obvious hazards that a competent contractor would identify and mitigate against are not shown.
3. These drawings should be used in accordance with proposed and existing utility drawings. Utilities have not been shown to avoid congestion.
4. It is assumed that all works will be carried out by competent contractors working to an approved method statement.

FOR PLANNING PURPOSES ONLY.

A4. at 1:100

LEGEND
■ Proposed Structures.

RIAI
Registered Architect
2022

PSDP Accreditation
P

BERNARD DOWDALL ARCHITECTS
Carrickmond, Kilcurey, Dundalk, Co. Louth.
TELEPHONE: 042 9429558 MOB: 087 6657148 EMAIL: bernard@dowdallarchitects.ie
CLIENT: BRIAN EASY
PROJECT: OFFICE ACCOMMODATION & SITE WORKS AT SOUTHERY MILL, SEDGE FEN ROAD, SOUTHERY, DOWNHAM MARKET, NORFOLK
SCALE: 1:100 DATE: 22 AUGUST 2022
DRAWING NUMBER: 2229-PL-301-A
USE REQUIRED DIMENSIONS ONLY DRAWING SUBJECT TO COPYRIGHT ©

DOWDALL ARCHITECTS