


Haltwhistle Working Mens Club

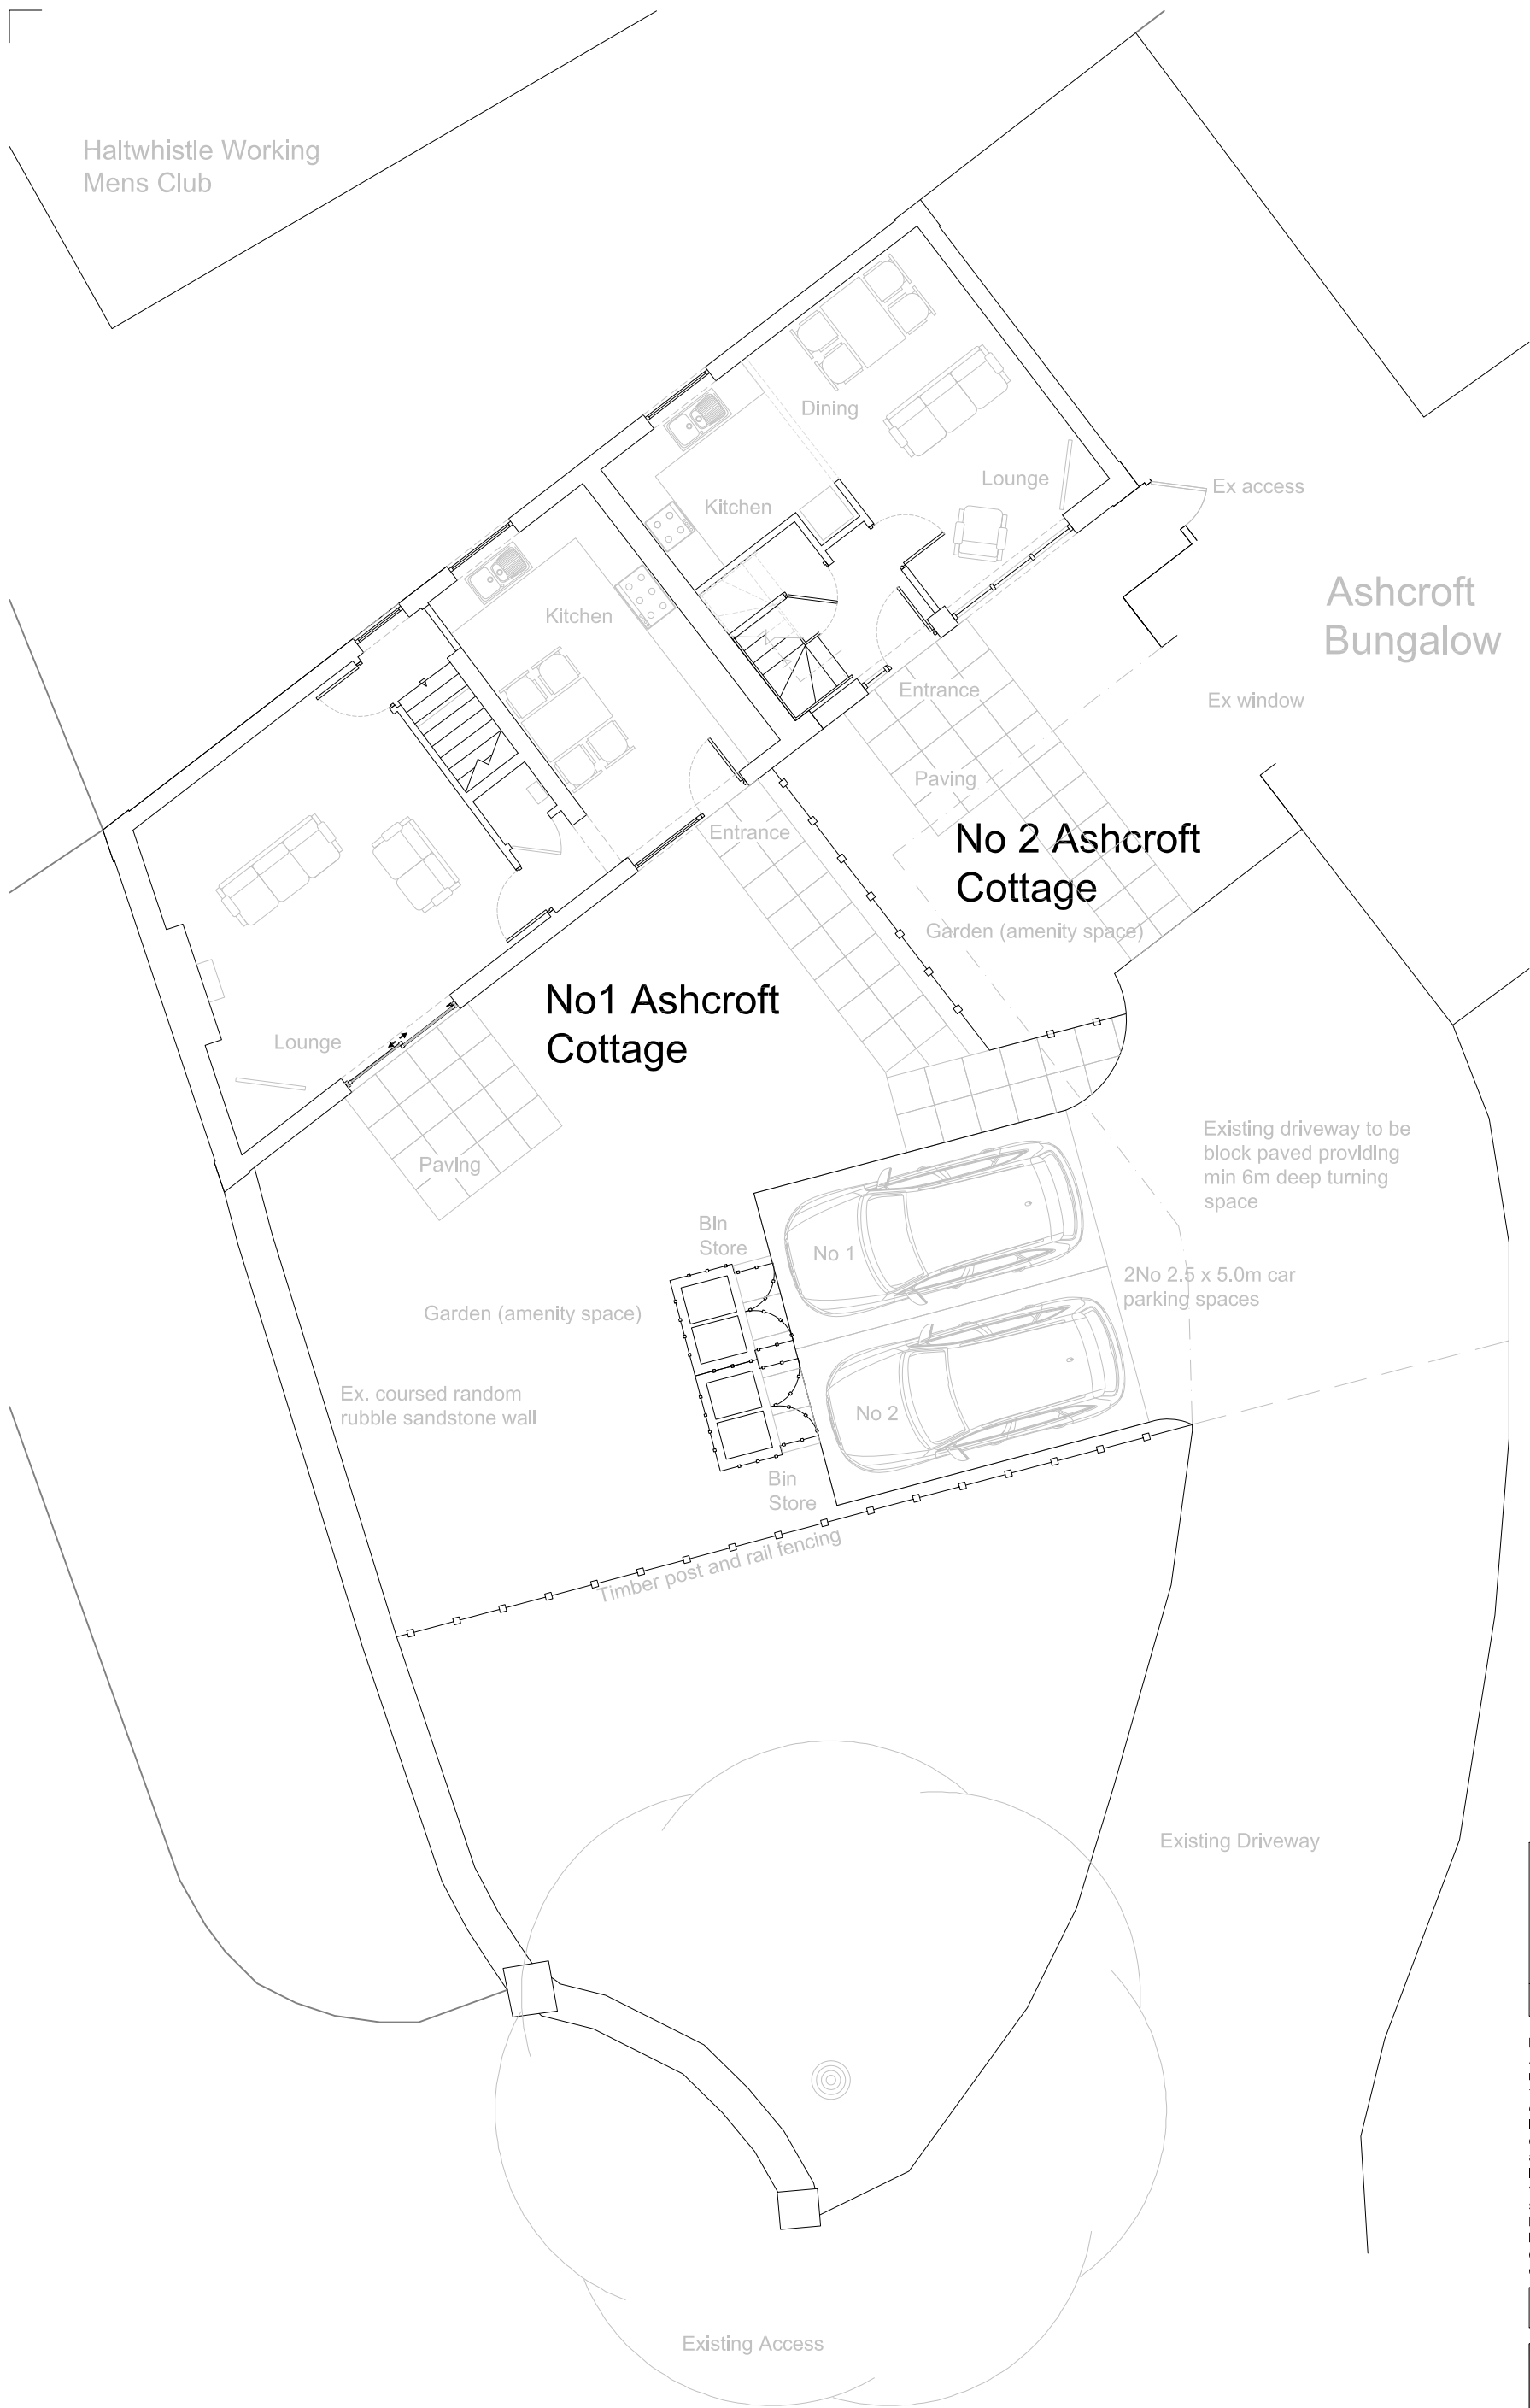

Ashcroft Bungalow

No 2 Ashcroft Cottage

No 1 Ashcroft Cottage

Existing driveway to be block paved providing min 6m deep turning space

2No 2.5 x 5.0m car parking spaces

Existing Driveway

Existing Access

Revision	Description	Date

Please do not scale from this drawing. Any errors, omissions and discrepancies are to be reported to Insight Architectural Design (IAD) Ltd prior to use. The contractor must check and verify the dimensions of the whole site and building, including levels, sewer inverts and window openings prior to commencing work. This drawing is to be read with and checked against any specialist drawings, including those of the Structural Engineer prior to works commencing. The contractor must work in strict compliance with all British Standards, Building Regulations, Acts of Parliament and European Legislation. This drawing and the work shown are the copyright of IAD Ltd and cannot be copied without consent.

Drawing Status:	Approval
-----------------	----------

insight	Ashcroft Cottage Lanty's Lonan Haltwhistle
	Proposed Site Plan
Scale: 1/100 @ A3 Date: Oct'22	Drawn: JT Auth:
Architectural Design www.insightarchitects.co.uk Station Yard Bedingham, NE48 2DG	22ACH (EW) 02

