


Typical 6m high building - East Elevation / Tilbury Road  
scale 1:200 @ A1



Typical 6m high building - West Elevation  
scale 1:200 @ A1

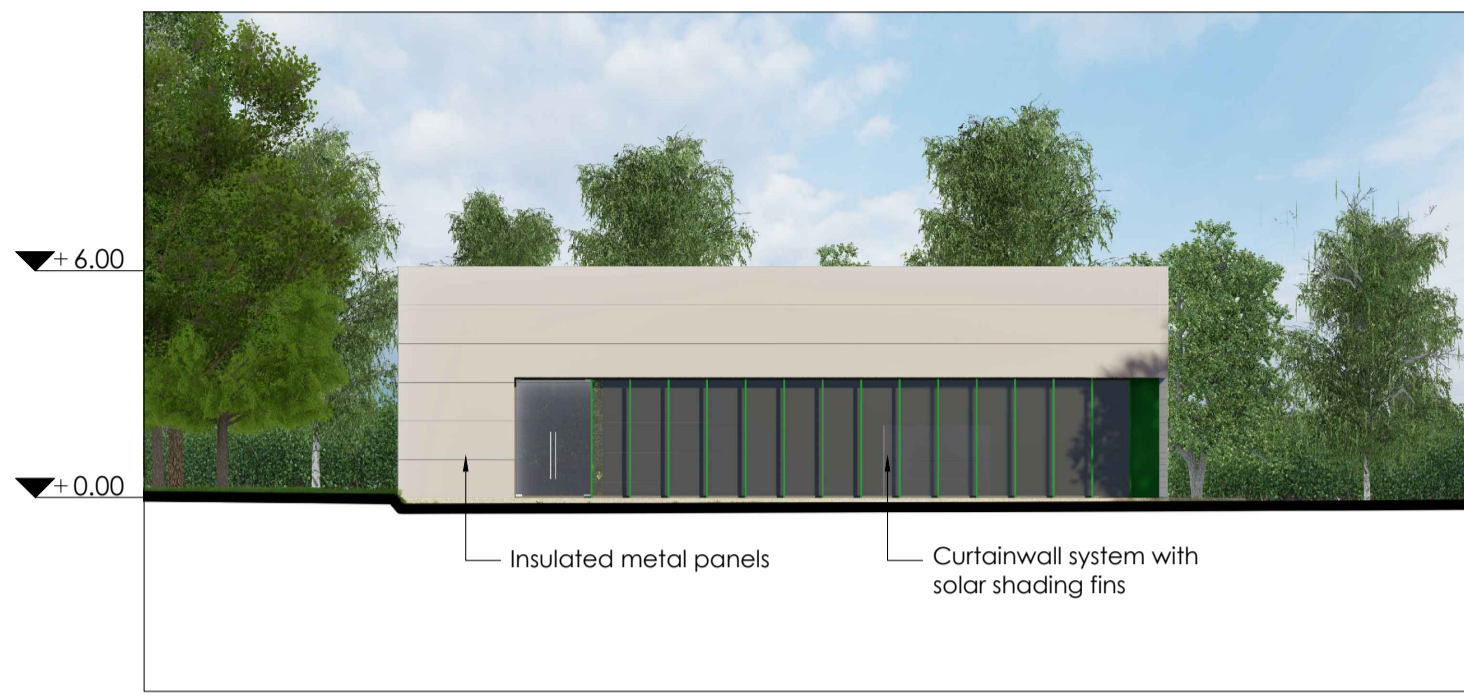

Typical 9m high building - East Elevation / Tilbury Road  
scale 1:200 @ A1



Typical 9m high building - South Elevation / Main Access Road  
scale 1:200 @ A1



Typical 9m high building - West Elevation  
scale 1:200 @ A1



Typical 9m high building - West Elevation  
scale 1:200 @ A1



Typical 9m high building - South Elevation / Main Access Road  
scale 1:200 @ A1

Revision	Notes	Date	Drawn By	Checked By
-	Issue for review	17.03.2021	AS	NW
A	Issue for planning	14.06.2021	AS	NW
B	Issue for planning	16.09.2021	AS	NW

Notes:  
All setting out of work to be checked before work commences.  
Any errors to be reported to Nicholas Webb Architects before any further work is carried out.  
Work only to measured dimension, do not scale.

Project: Broadfields Innovation and Business Park	Client: MM Properties Ltd.
Date: 16.09.2021	Title: Indicative Building Elevations
Drawn: AS	
Checked: NW	Status: Planning
Scale: 1:200 @ A1	Drawing: 0503-A21-701
	Rev: B

**Nicholas Webb Architects plc**

The Old Dairy  
Harpendenbury Farm  
Redbourn  
Hertfordshire AL3 7QA

Tel: 01582 792500  
Email: [admin@nwarchitects.co.uk](mailto:admin@nwarchitects.co.uk)  
[www.nwarchitects.co.uk](http://www.nwarchitects.co.uk)

**NWA**  
Chartered Architects