



Proposed First Floor Plan

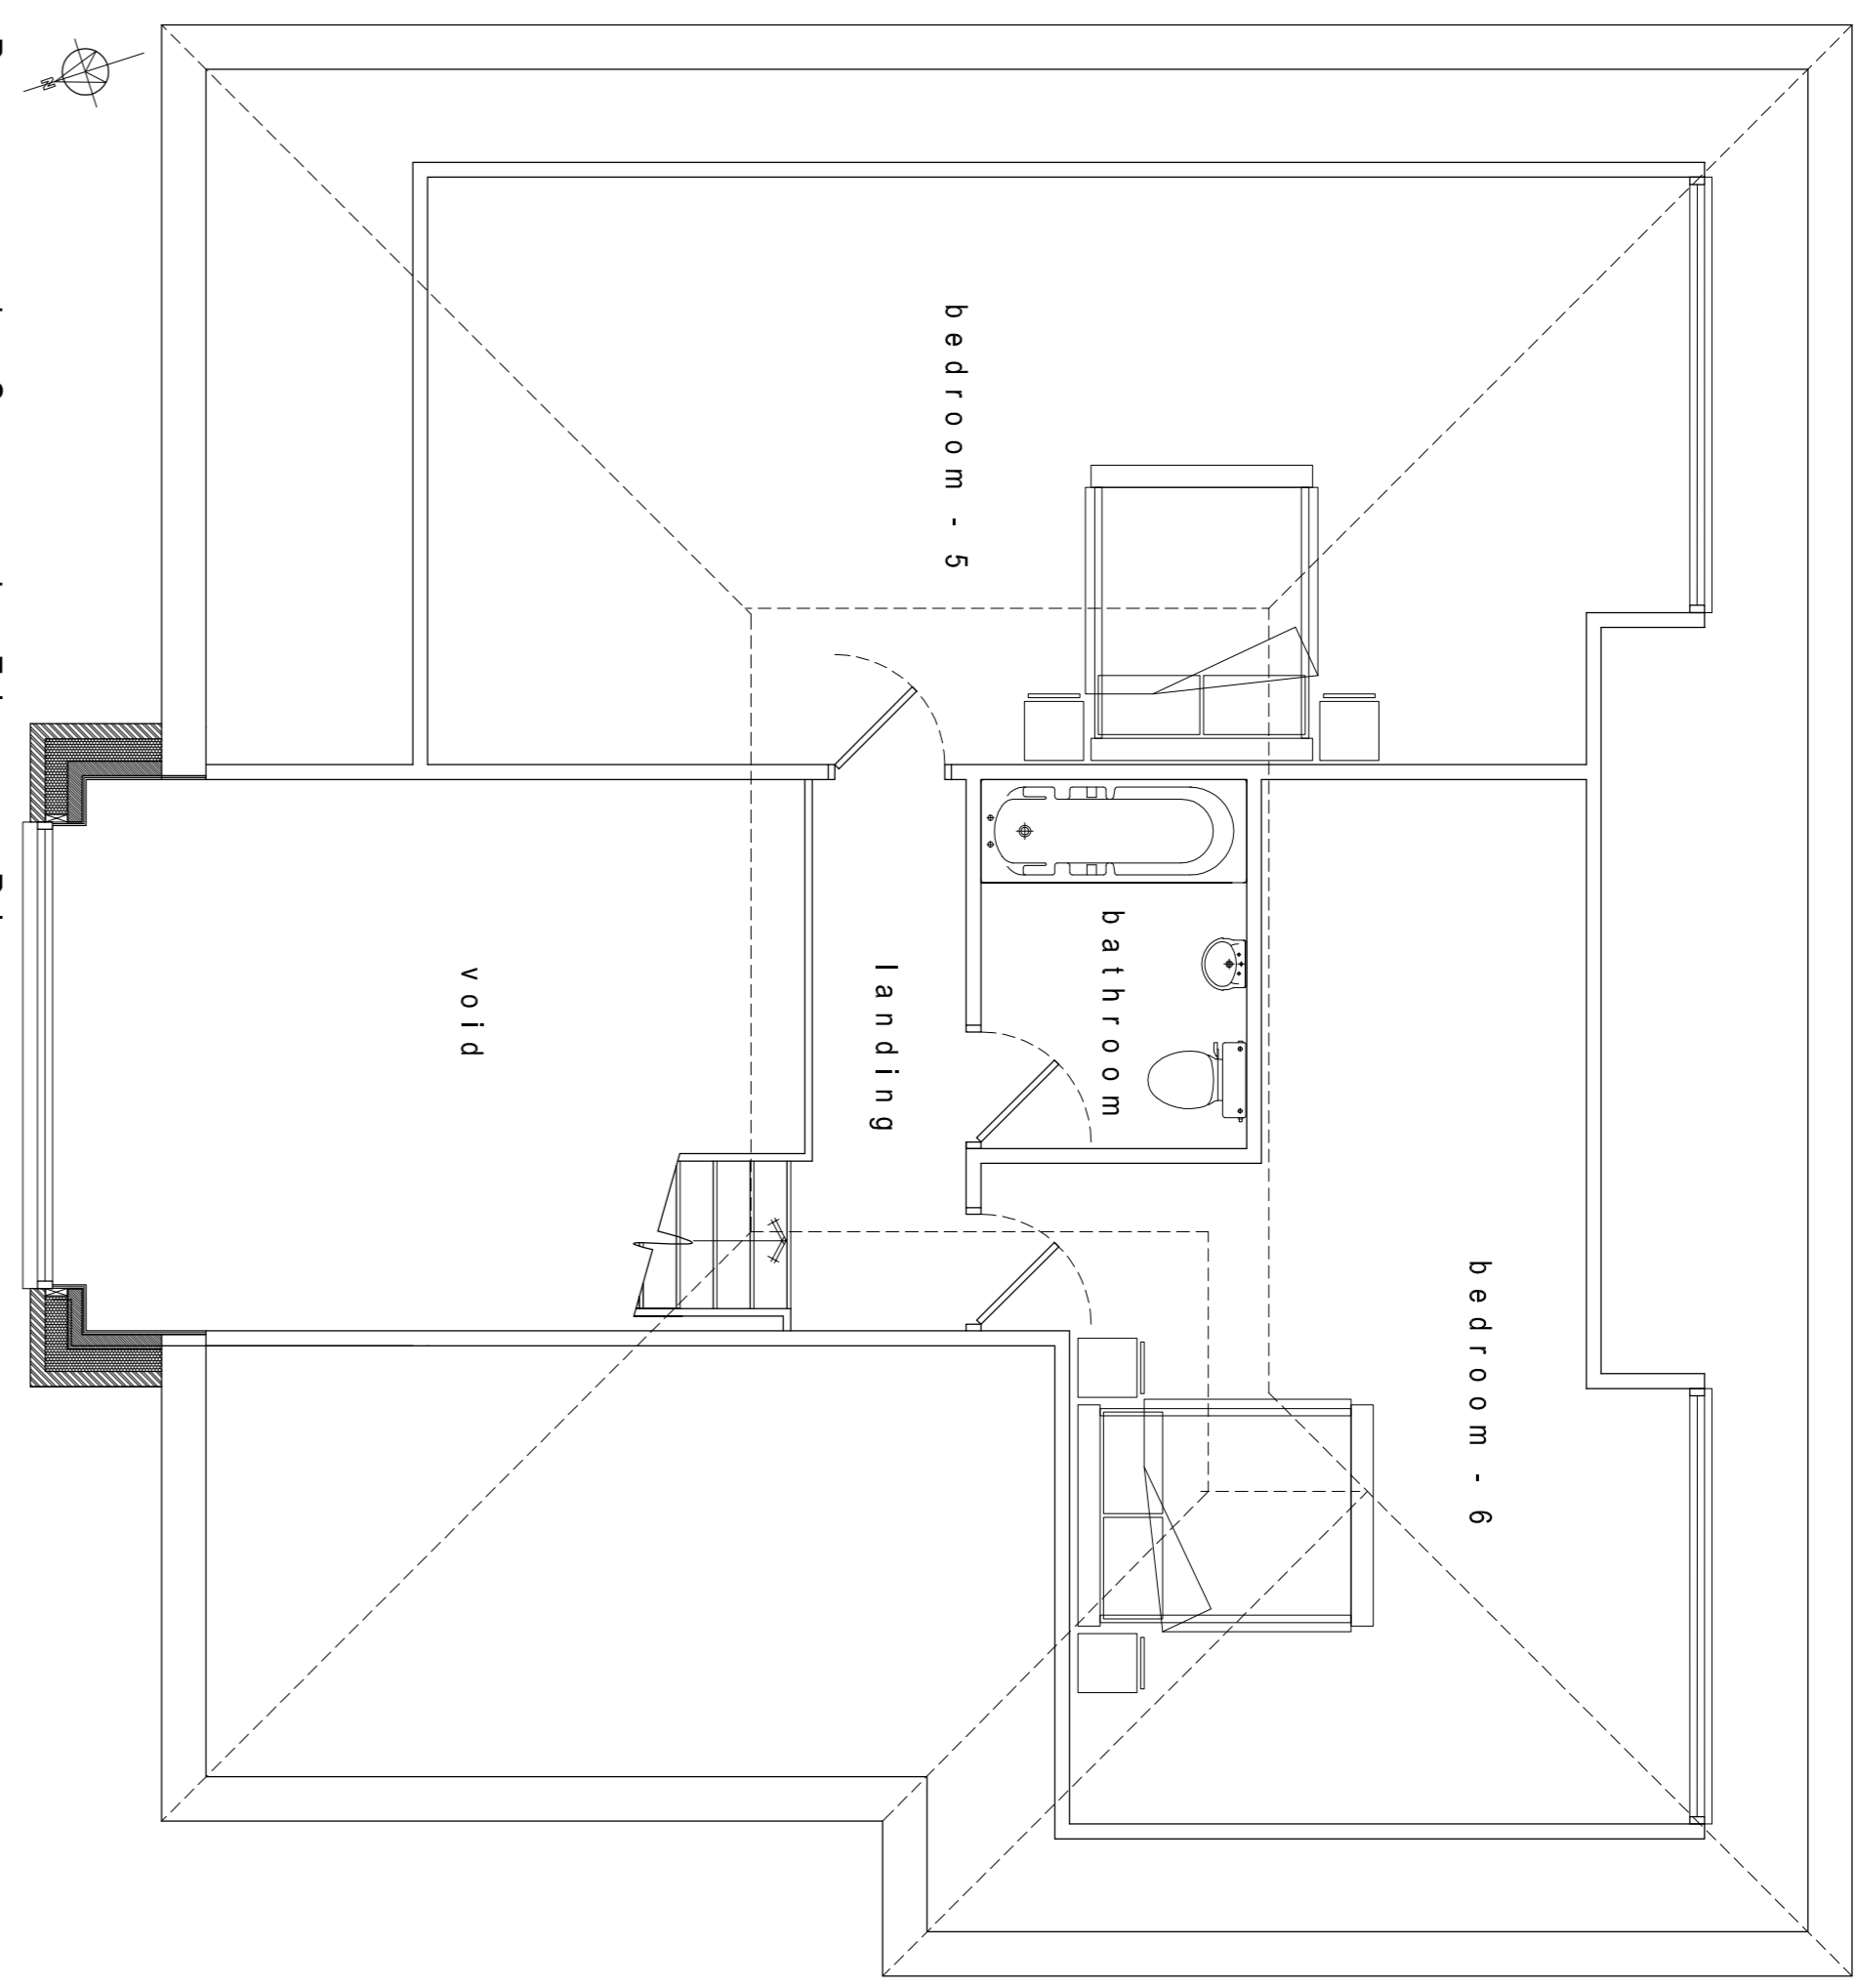


Proposed Second Floor Plan


- Material Schedule :**
- 1 - Facing Brickwork.
 - 2 - GREY UPVC flushed encasement frame
 - 3 - Roof tiles Marley Eternit Grey Slate tiles
 - 4 - GREY upvc soffits and fascia boards
 - 5 - Black upvc gutters and rain water pipes
 - 6 - External front Doors to be solid composite 3 star diamond
 - 7 - GREY - bifolding doors

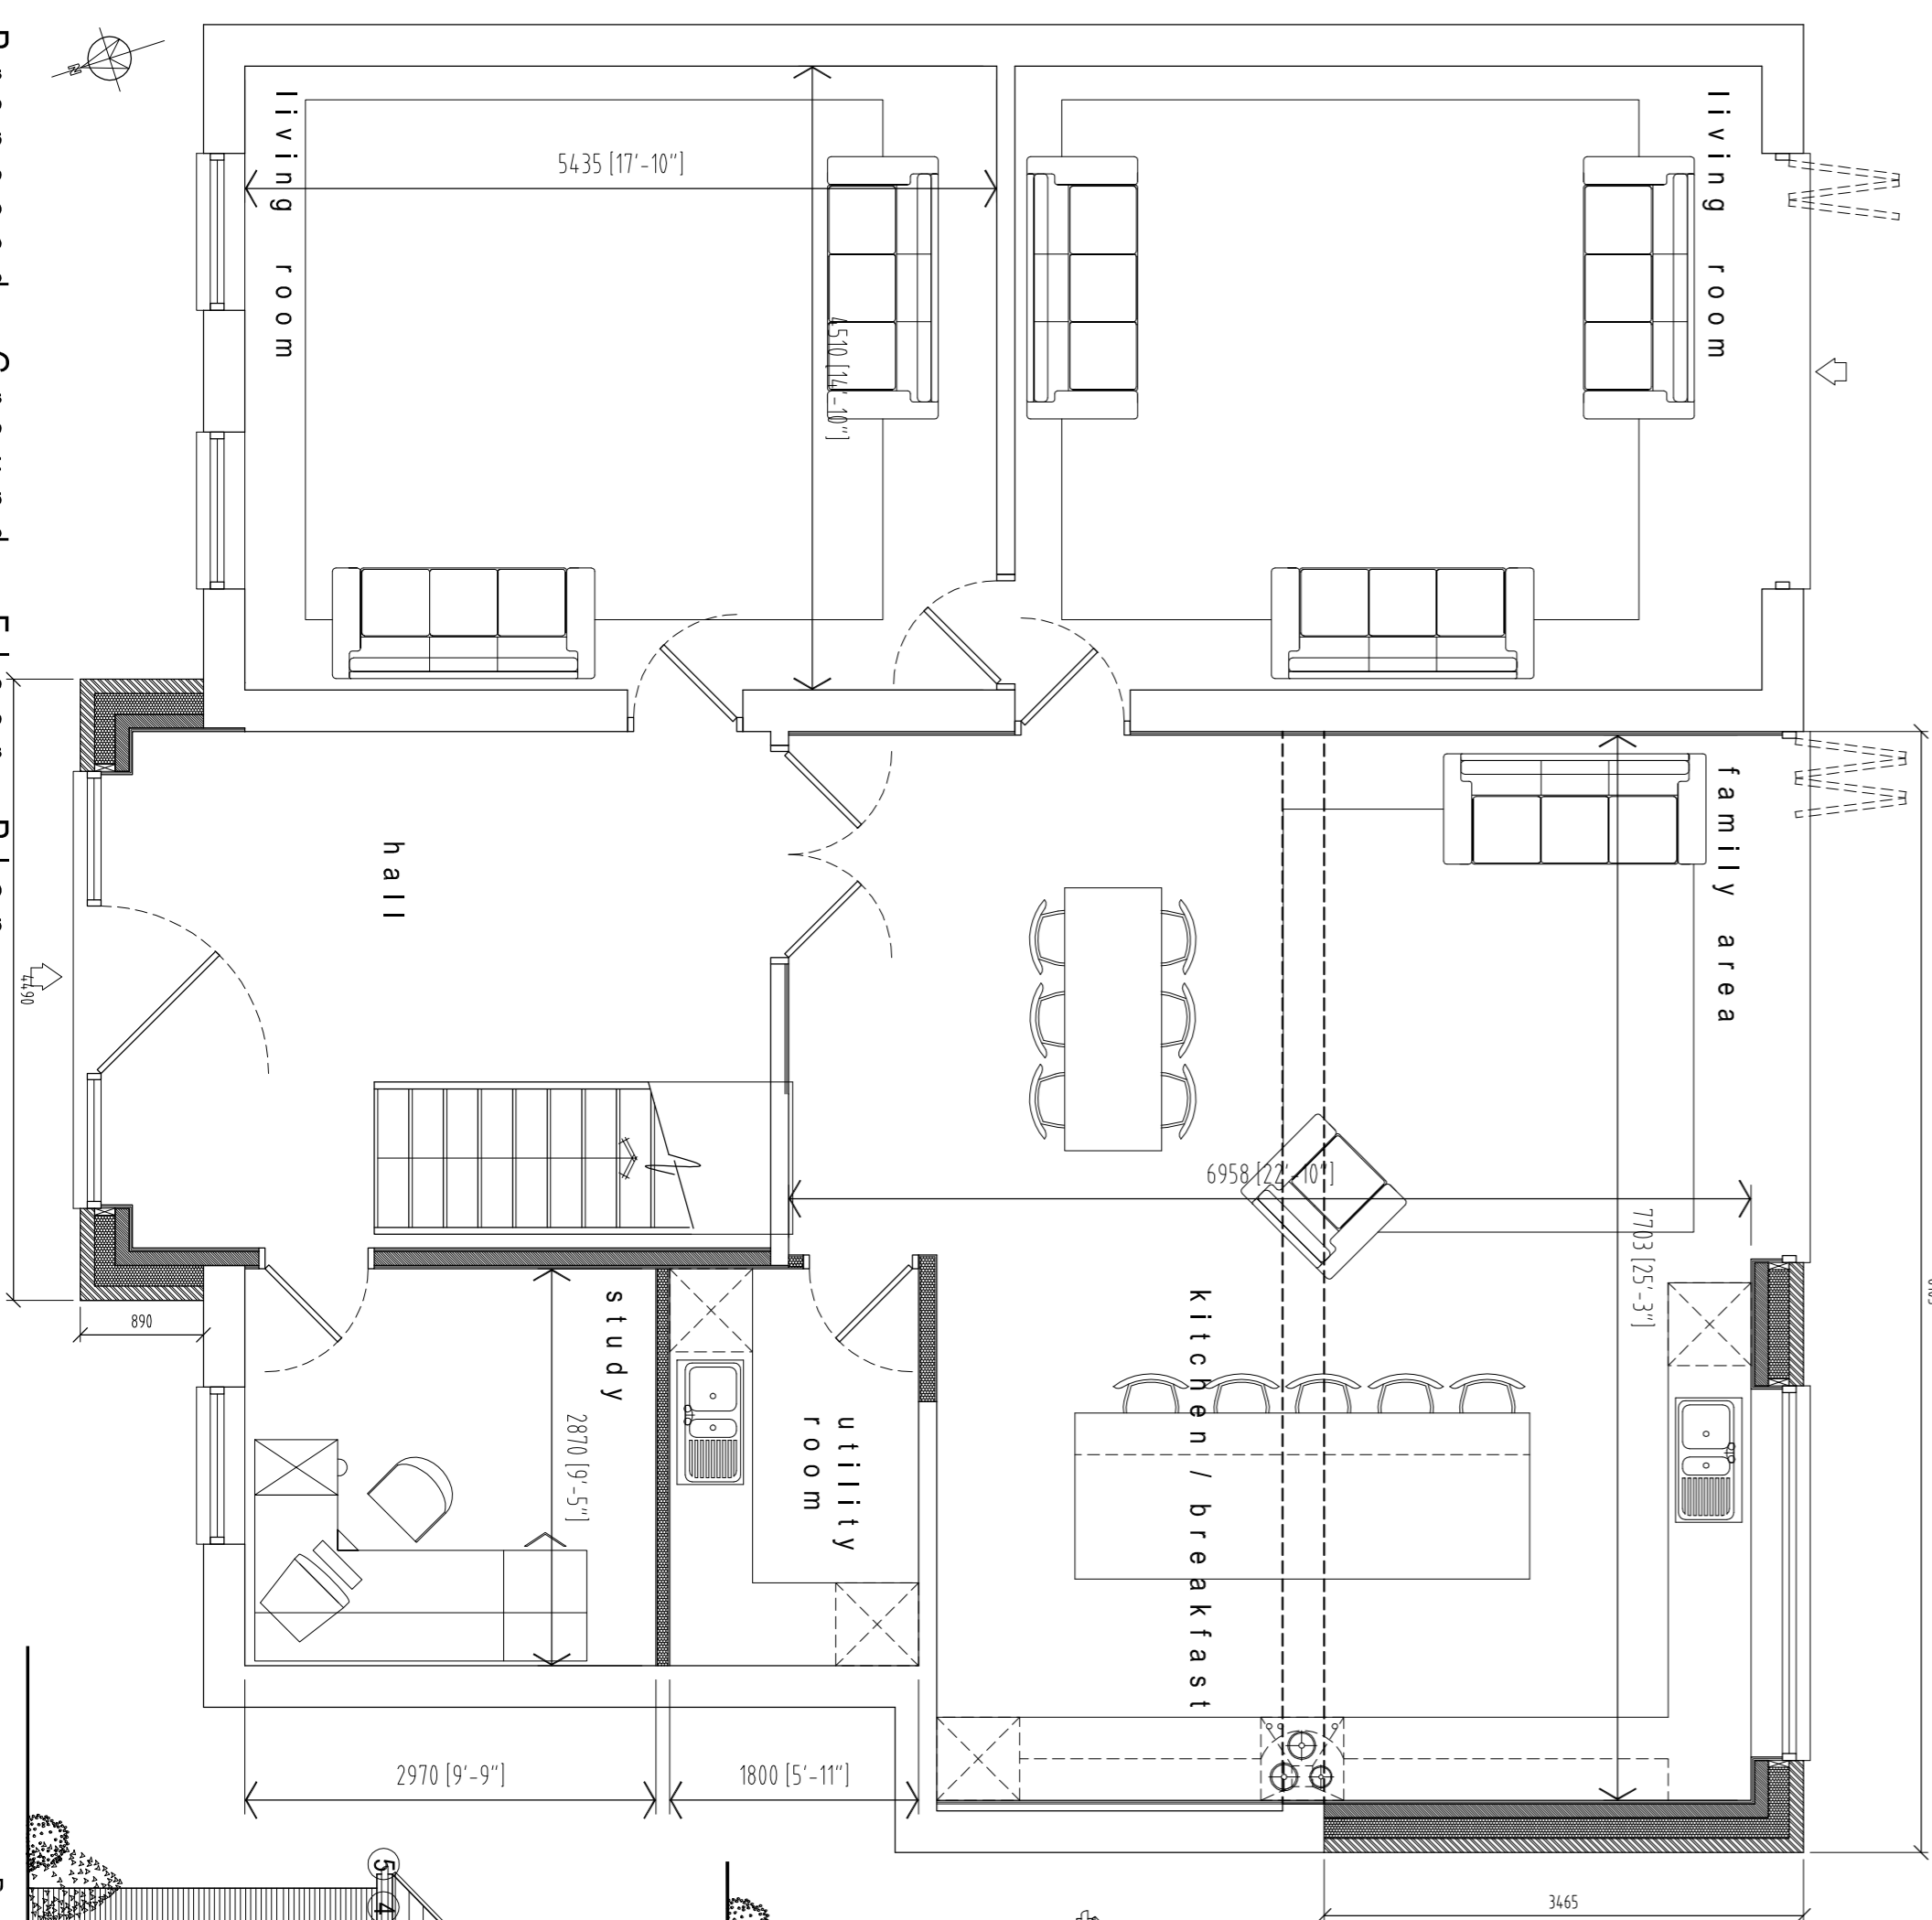


Proposed Ground Floor Plan

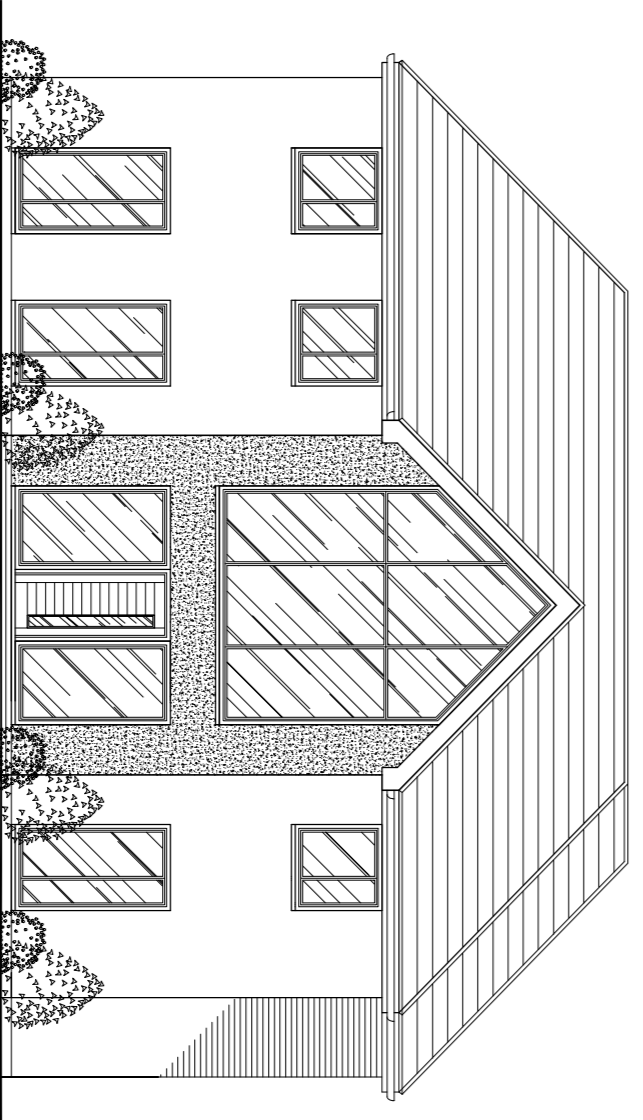


Proposed Front Elevation

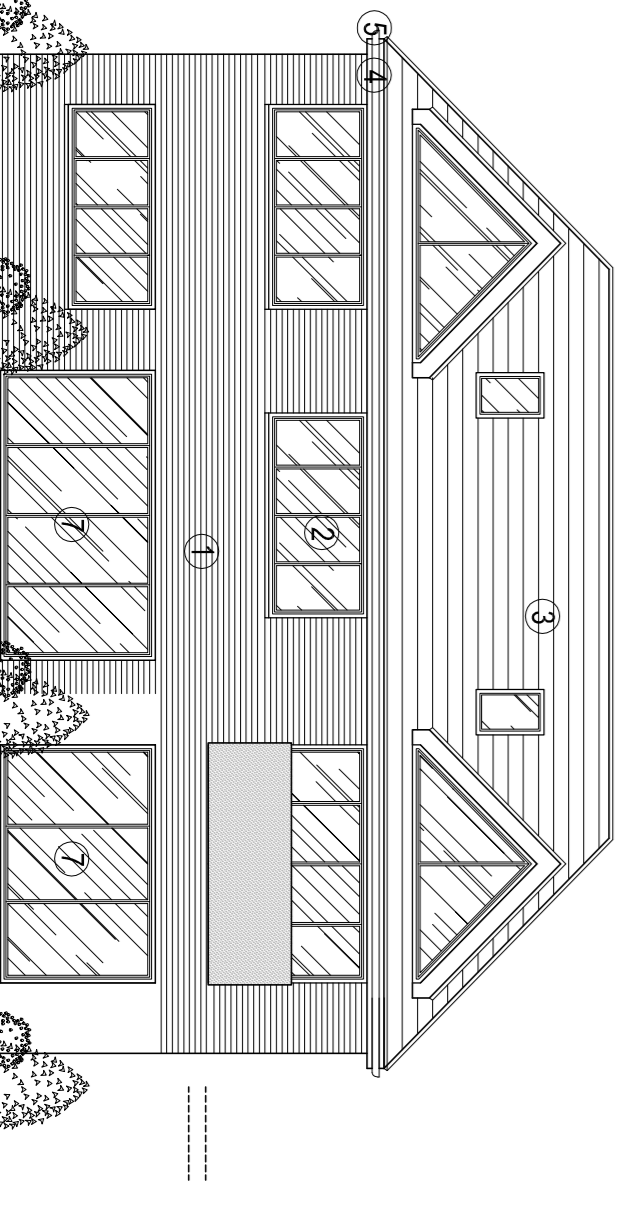


Proposed Rear Elevation

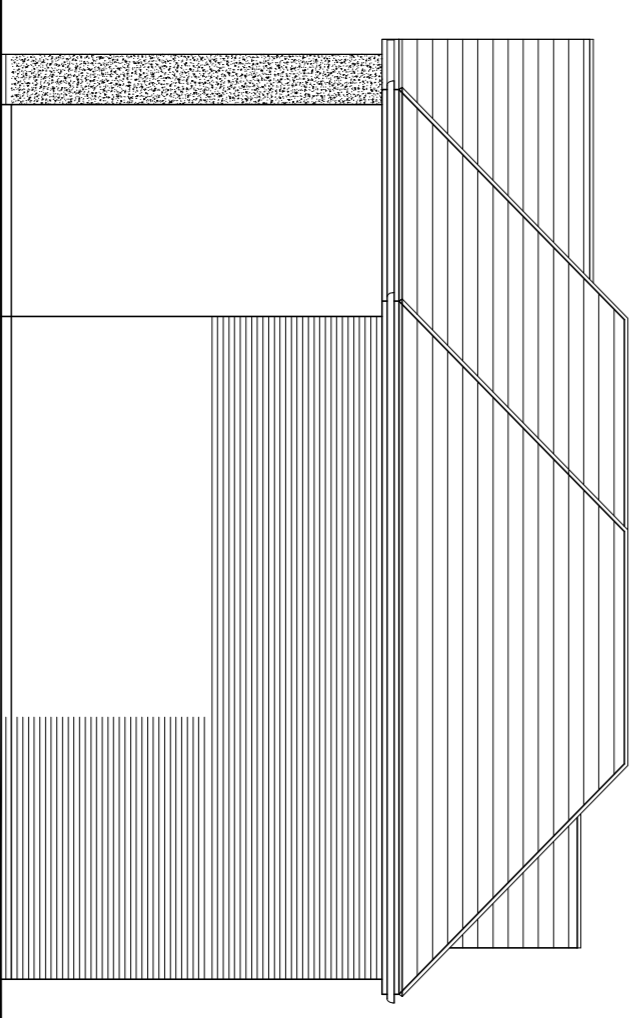

Proposed Side Elevation

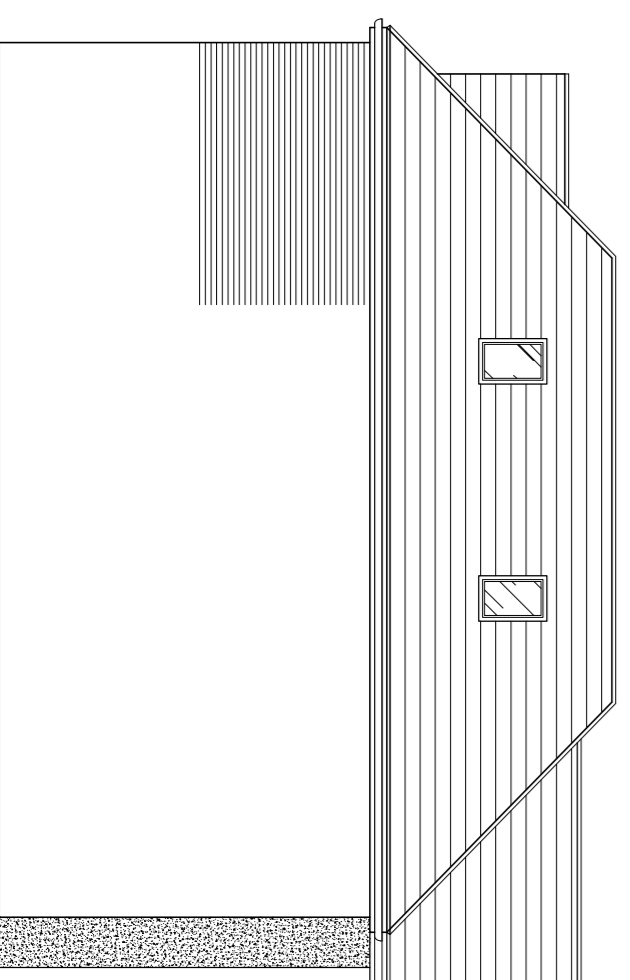


Proposed Side Elevation

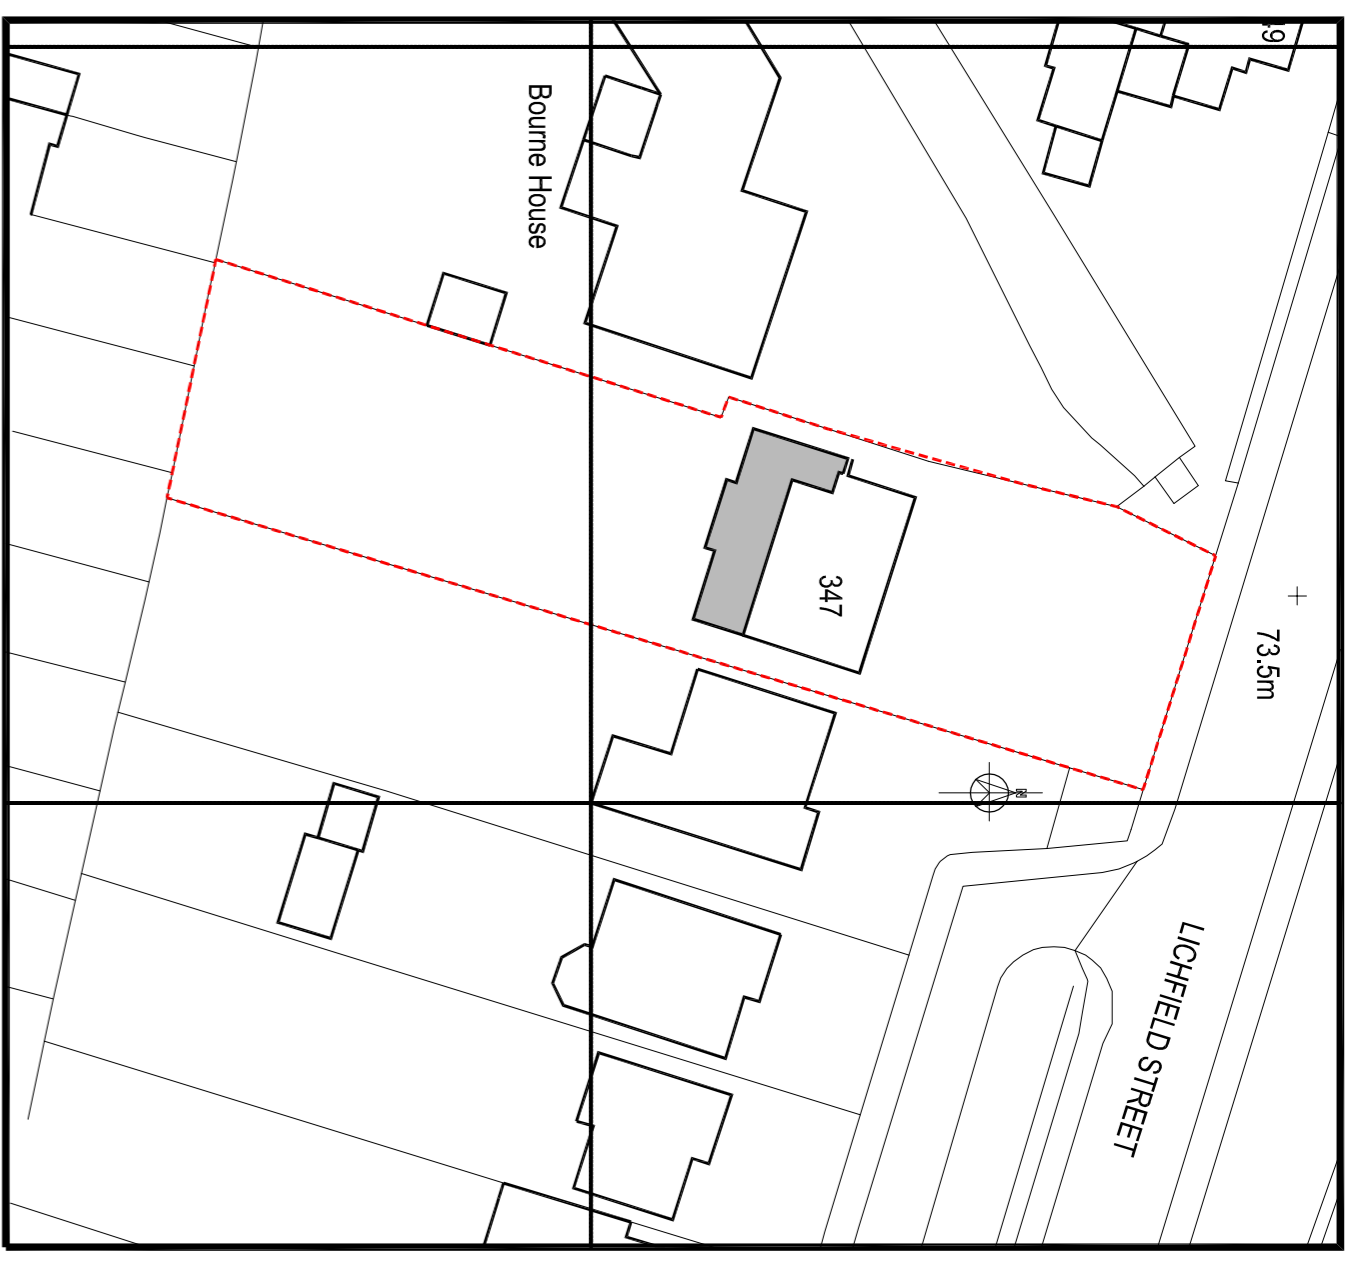

proposed site plan - 1:500



block plan - 1:500

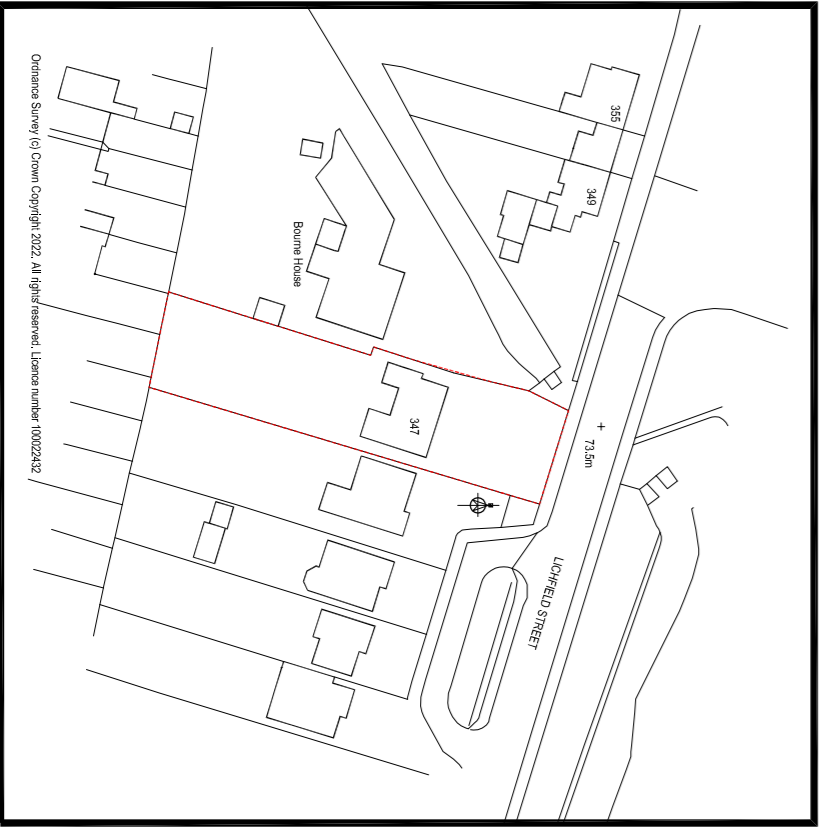

Location plan - 1:1250



client
project
347 Lichfield Street
Fazeley
Tamworth B78 3QG
drawing title
Proposed Floor Plans & Elevations
Proposed site plan
Block & Location Plan
scale
1:500/1:1250/1:500/1:100@A1
date
11/07/2022
revision
drawing no.
HG022-82-1.1
status
PLANNING
A