

Garage Gym
WC
Utility
Data Rm

Kitchen
B'fast Area

Covered Entrance
Entrance Hall
FFL 49.491m

Living Room
Living Room Extension
FFL 49.491m

Dining Area Extension
FFL 49.491m

Sun Rm Extension
FFL 49.491m

Dining Terrace


Stairwell

Terrace

Green Roof Garden

Red dashed line denotes foot print and extent of previously approved planning consent for the swimming pool extension element (ref. 17/01278/house) and subsequently secured in perpetuity.

Red dashed line denotes foot print and extent of previously approved planning consent for the swimming pool extension element (ref. 17/01278/house) and subsequently secured in perpetuity.

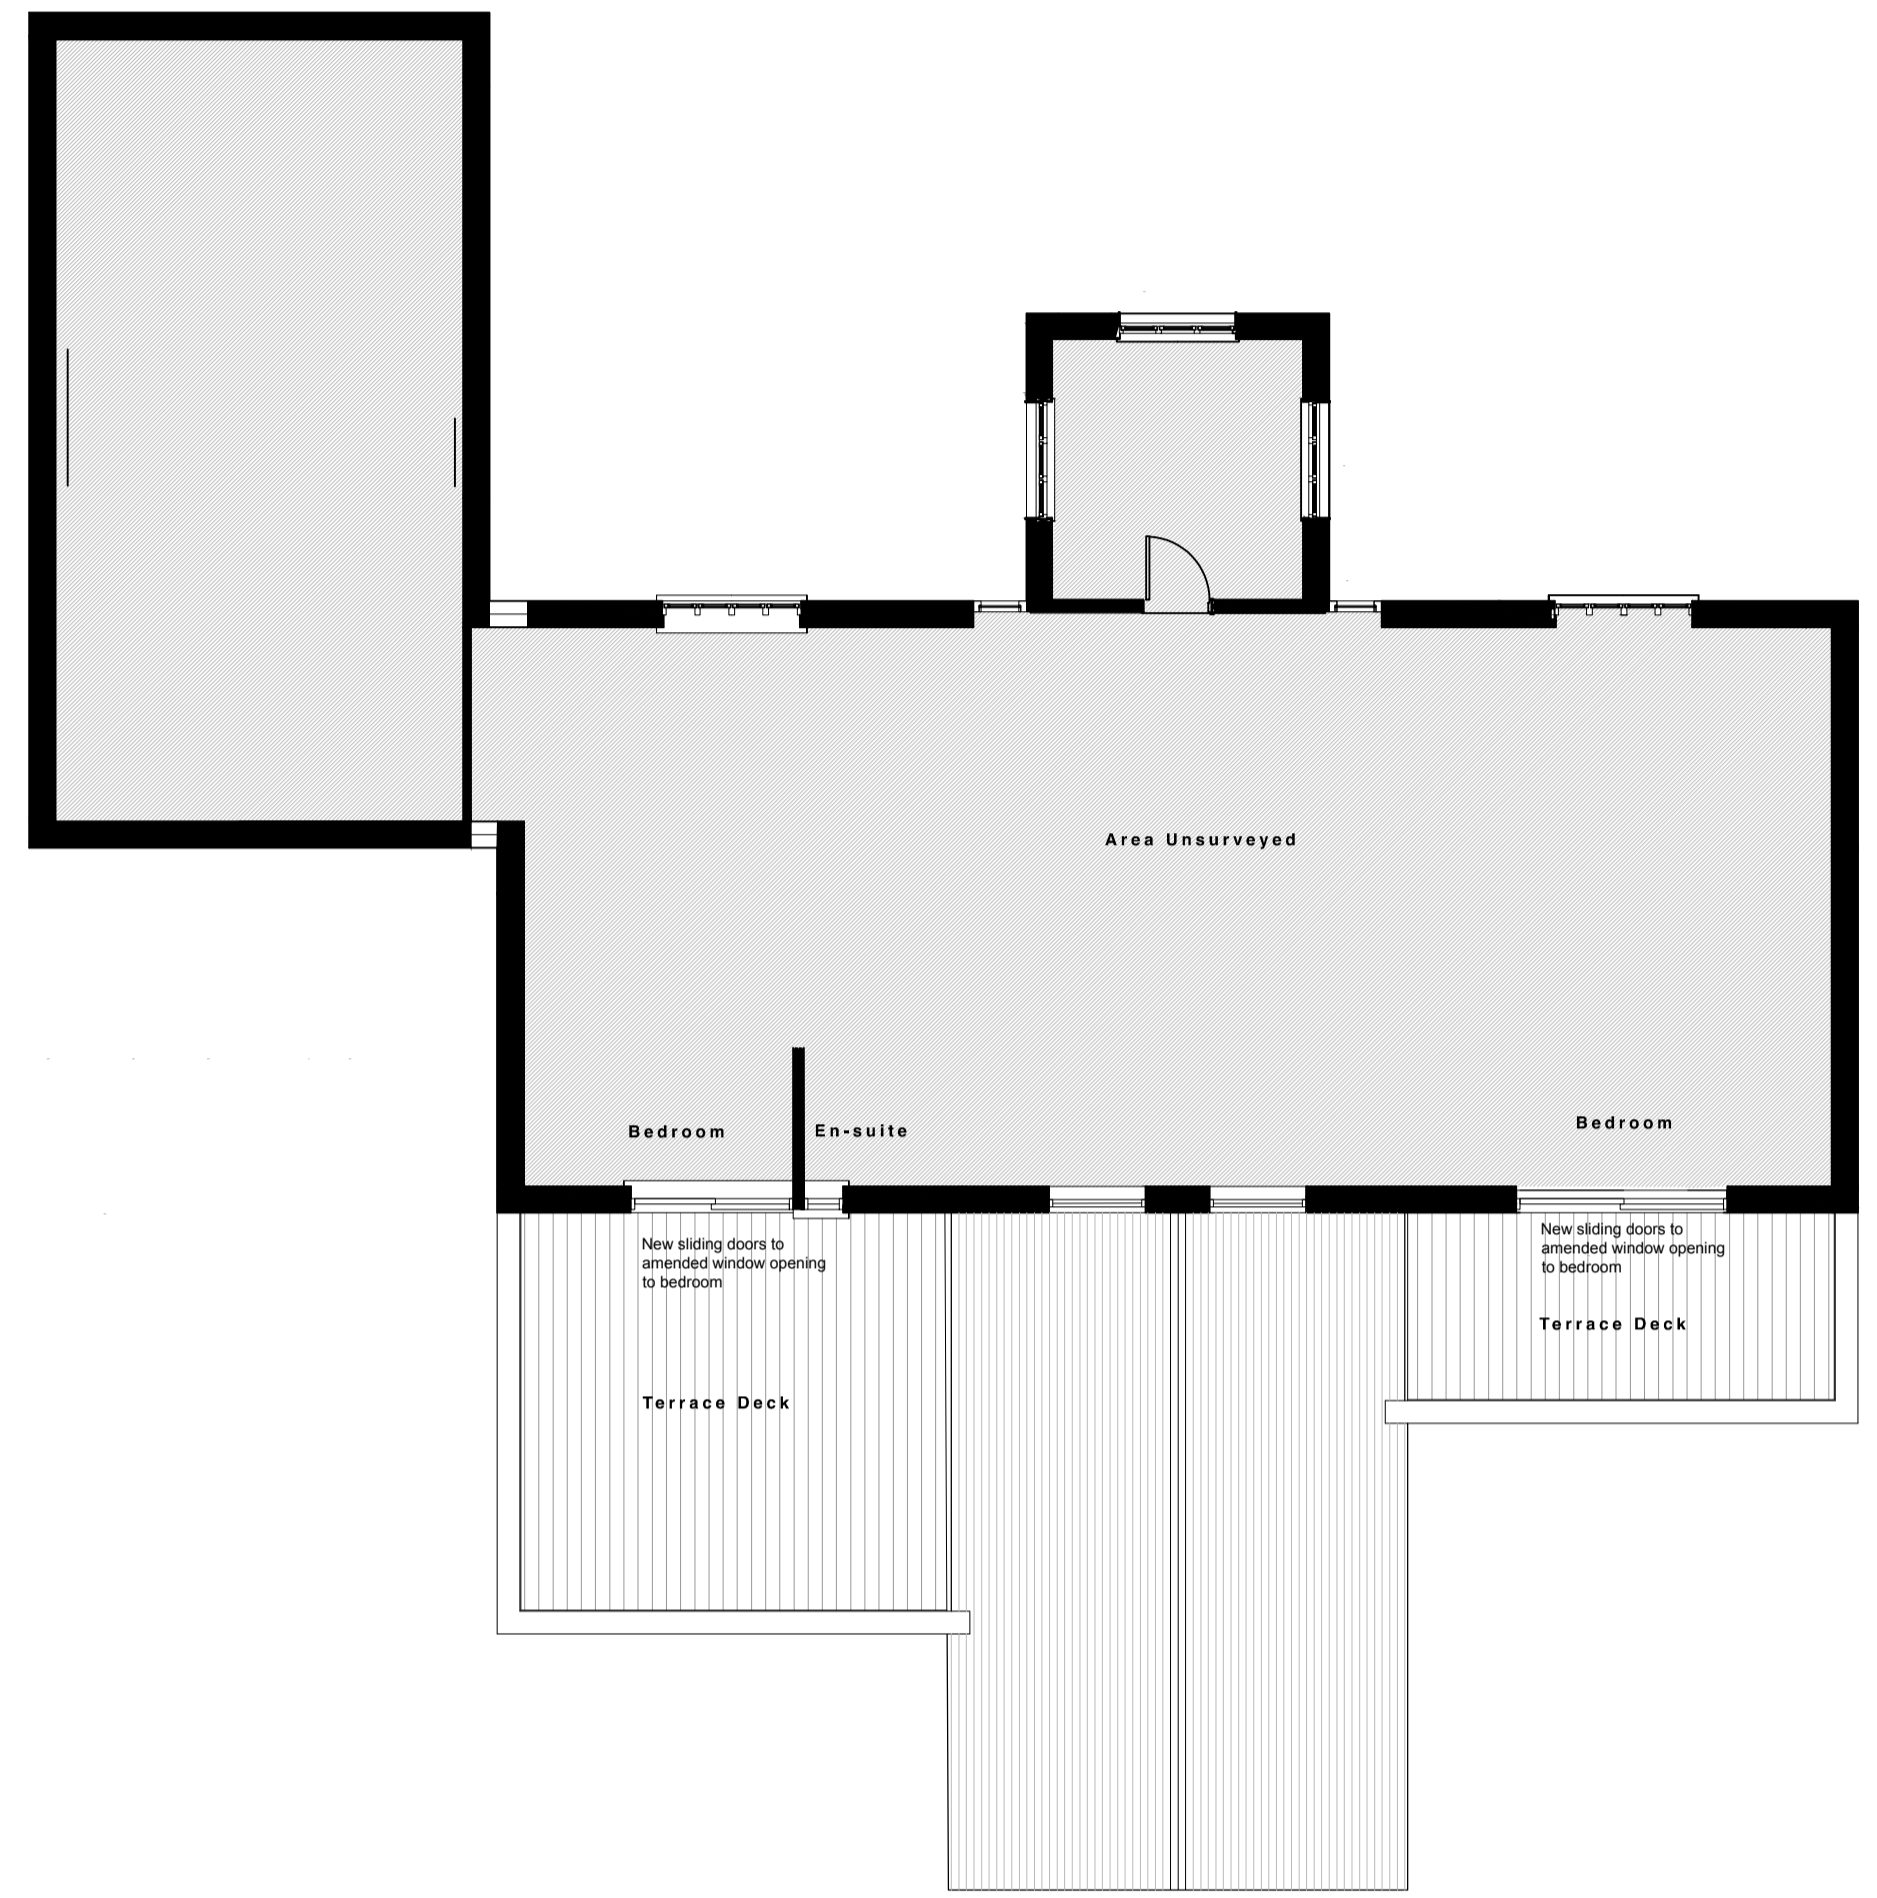

Bedroom

En-suite

Bedroom

New sliding doors to amended window opening to bedroom

Terrace Deck

New sliding doors to amended window opening to bedroom


Terrace Deck

First Floor Plan As Proposed - 1:100

THIS DRAWING IS NOT FOR CONSTRUCTION

Status: Planning Application
Scale: 1:100 @A1
Date: July 2022
Drawn by: SG

Project
Drummers Well, Cheriton Bishop,
Devon, EX6 6HD
Title
Ground and First Floor Plan As
Proposed
Drawing number
22.13 - 03 Rev .

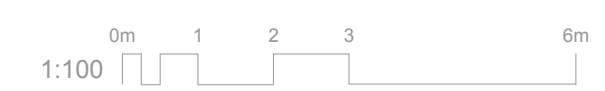

Ground Floor Plan As Proposed [In Context] - 1:100