




FRONT ELEVATION (S)

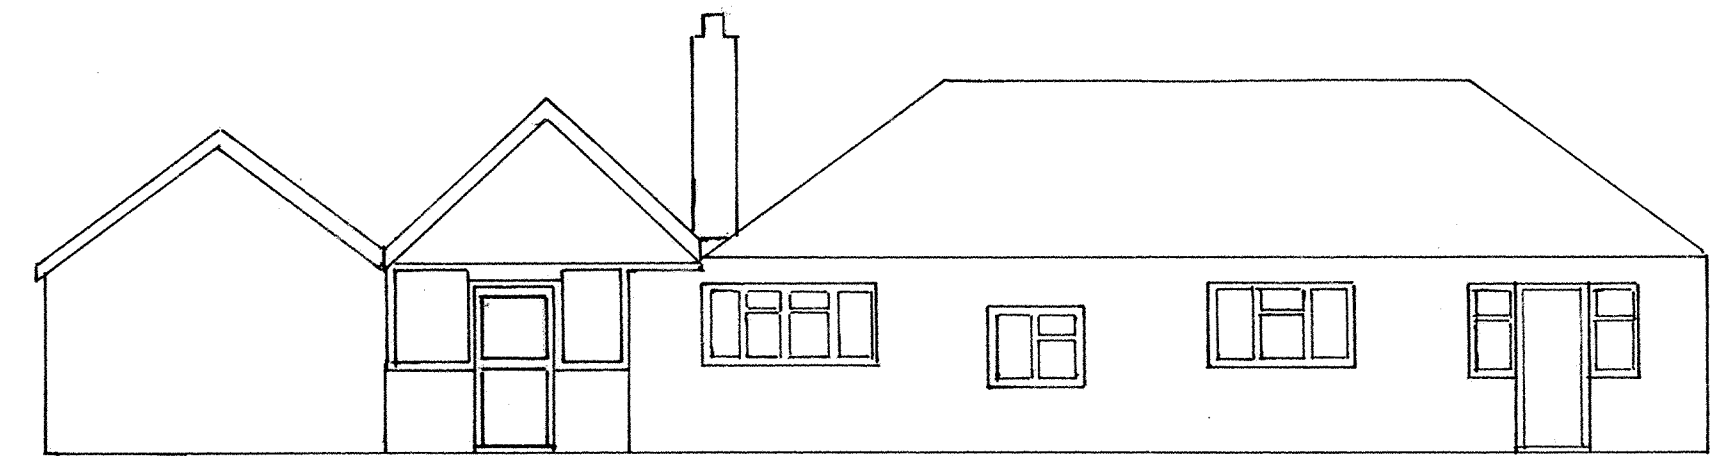


REAR ELEVATION (N)

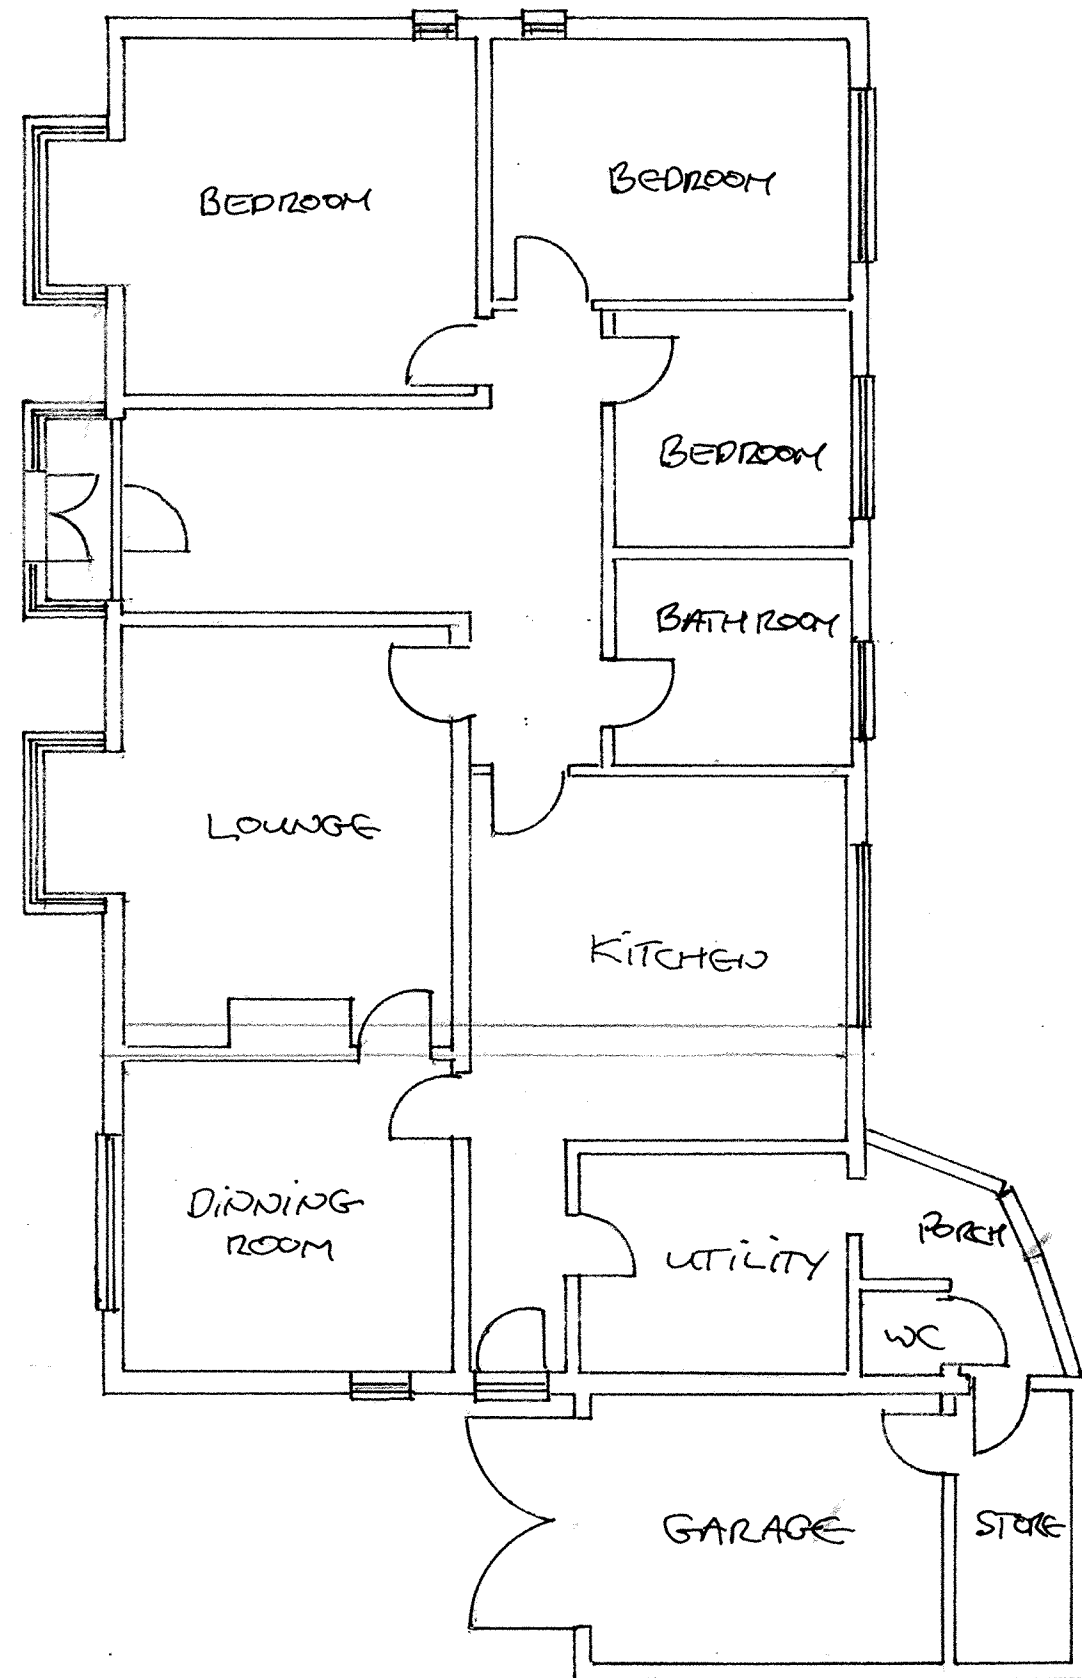

FLOOR PLAN

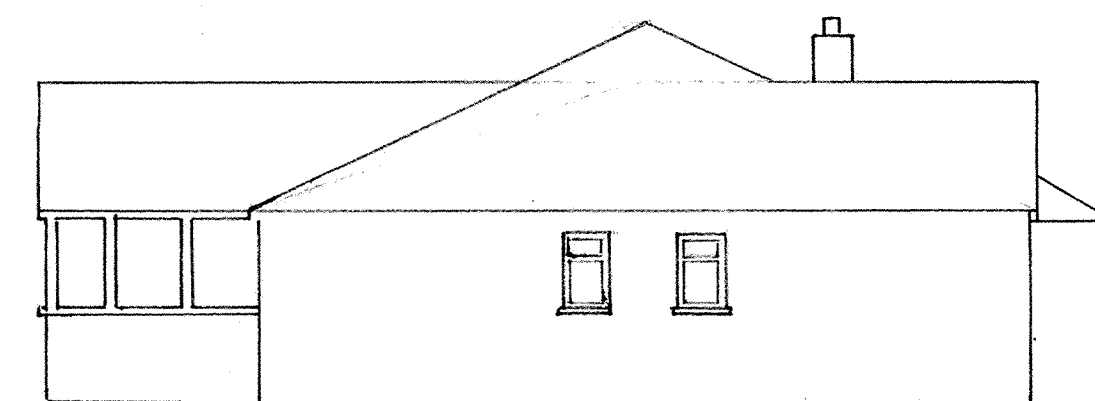

SIDE ELEVATION (W)

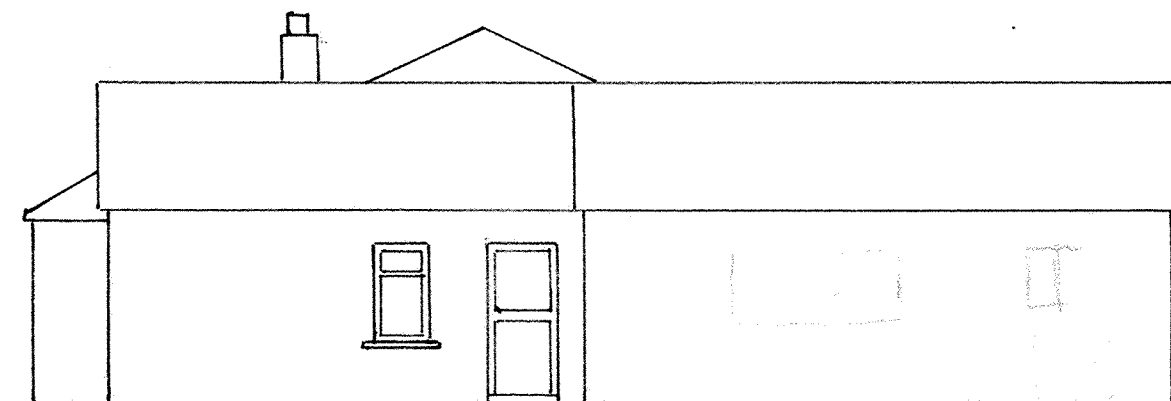

SIDE ELEVATION (E)

NOTES:
All dimensions must be checked on site and not scaled from this drawing.

A	Date	Revisions

©copyright

Client

MR & MRS J DUNFORD

Job Title

KENTBOC LAWNS
NUPHOLD RD
GREAT PLINEY
CLAVERTON
CV35 8NA

Drawing Title EXISTING
ELEVATIONS & FLOOR PLAN

Scale

1:100

Date

30/5/2022

Drawn by

Drg No.

Rev.