



IMPORTANT - TO BE READ BY THE CLIENT
Construction (Design and Management) Regulations 2015:CDM

The client should be aware that CDM may be required for their project and they should seek further professional advice regarding CDM regulations and appointment of Project Co-ordinator.


Further information can be obtained from the HSE website.

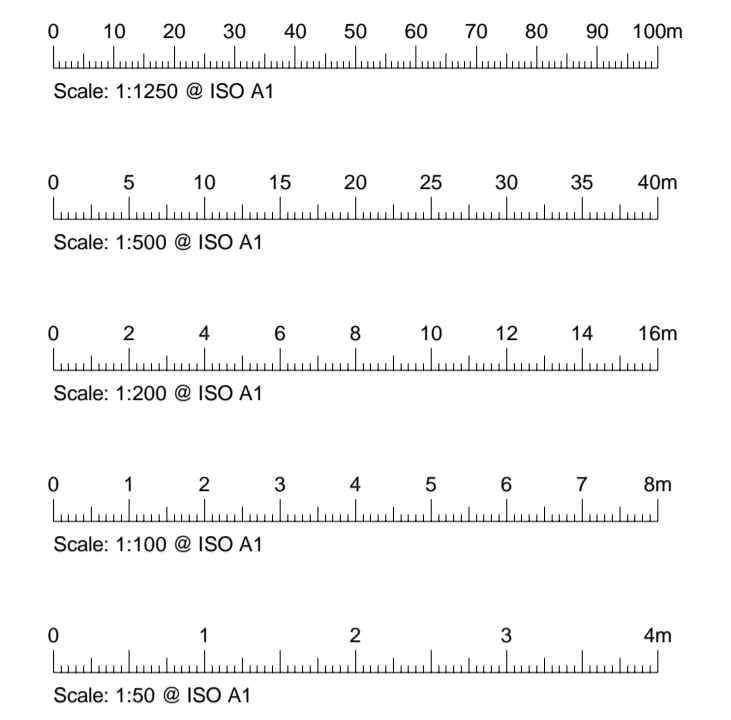


DO NOT SCALE FROM THIS DRAWING!
The scales provided are for guidance only and should not be relied upon for taking accurate measurements of the drawing.
Should you wish to check any dimensions, please call us and we will be able to confirm exact measurement data as required.

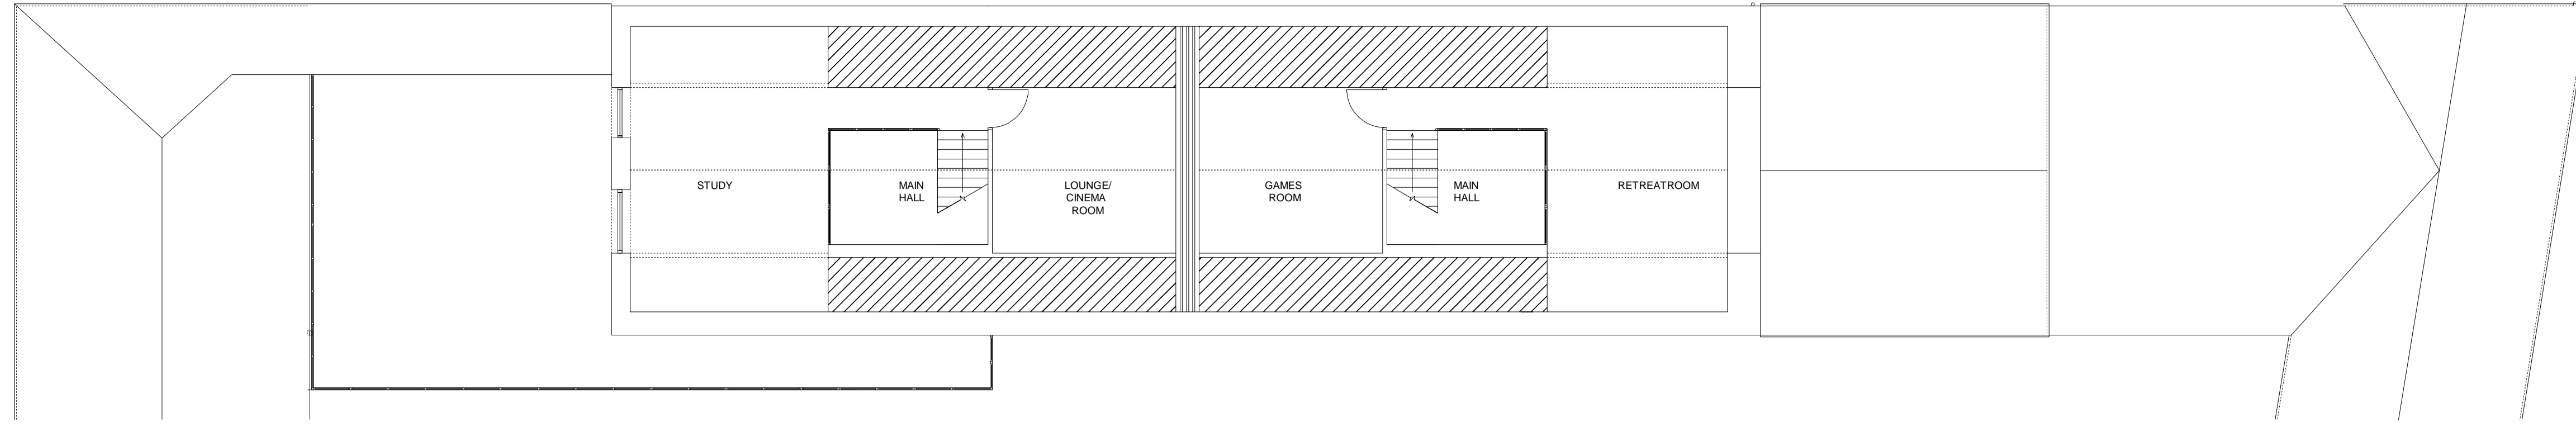

Proposed Second Floor

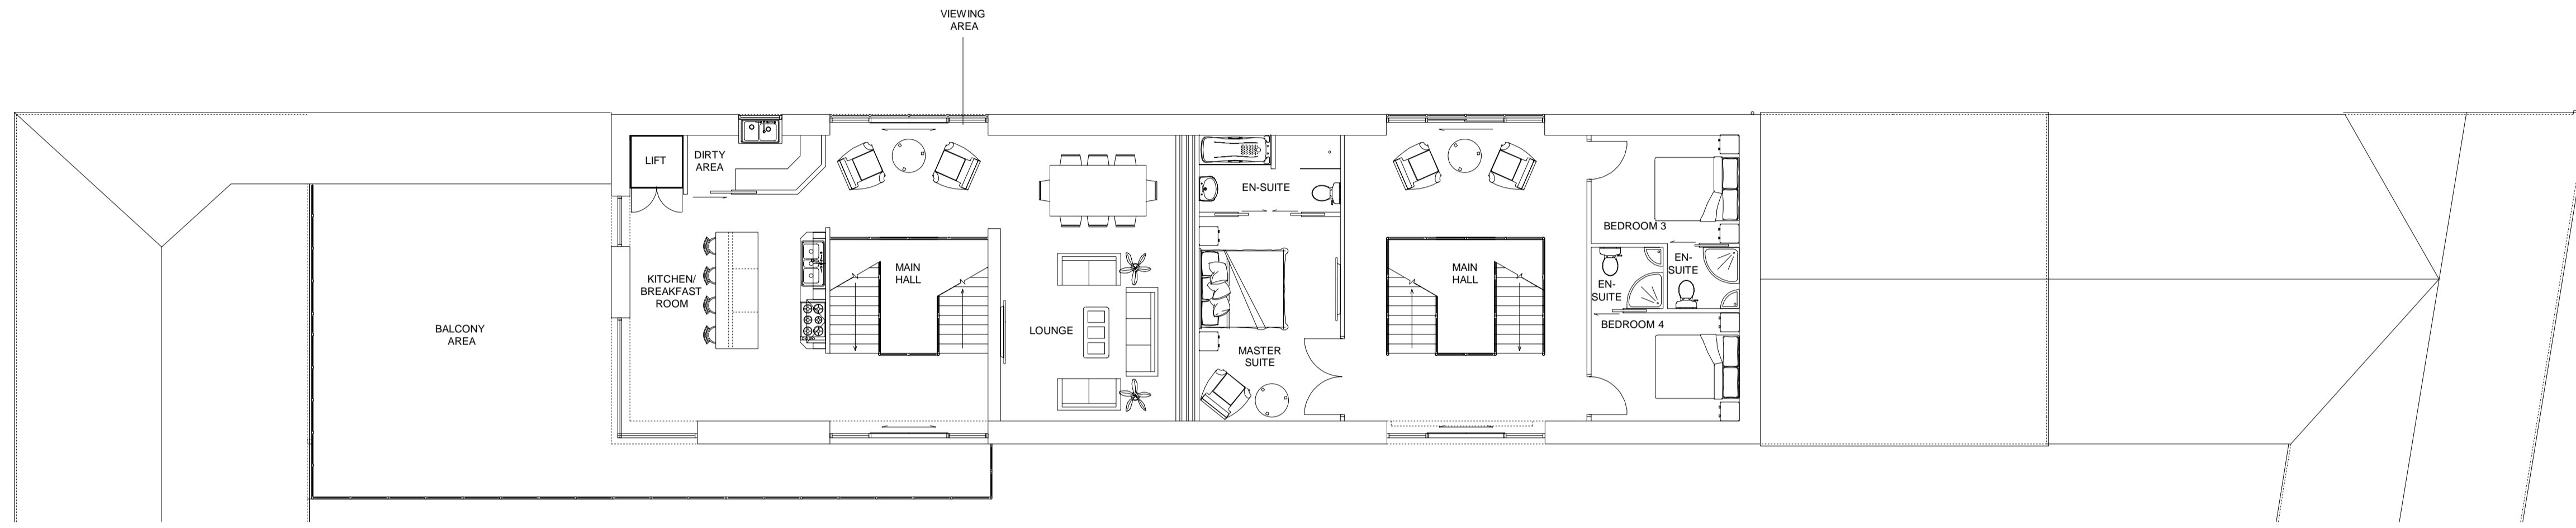

Proposed First Floor

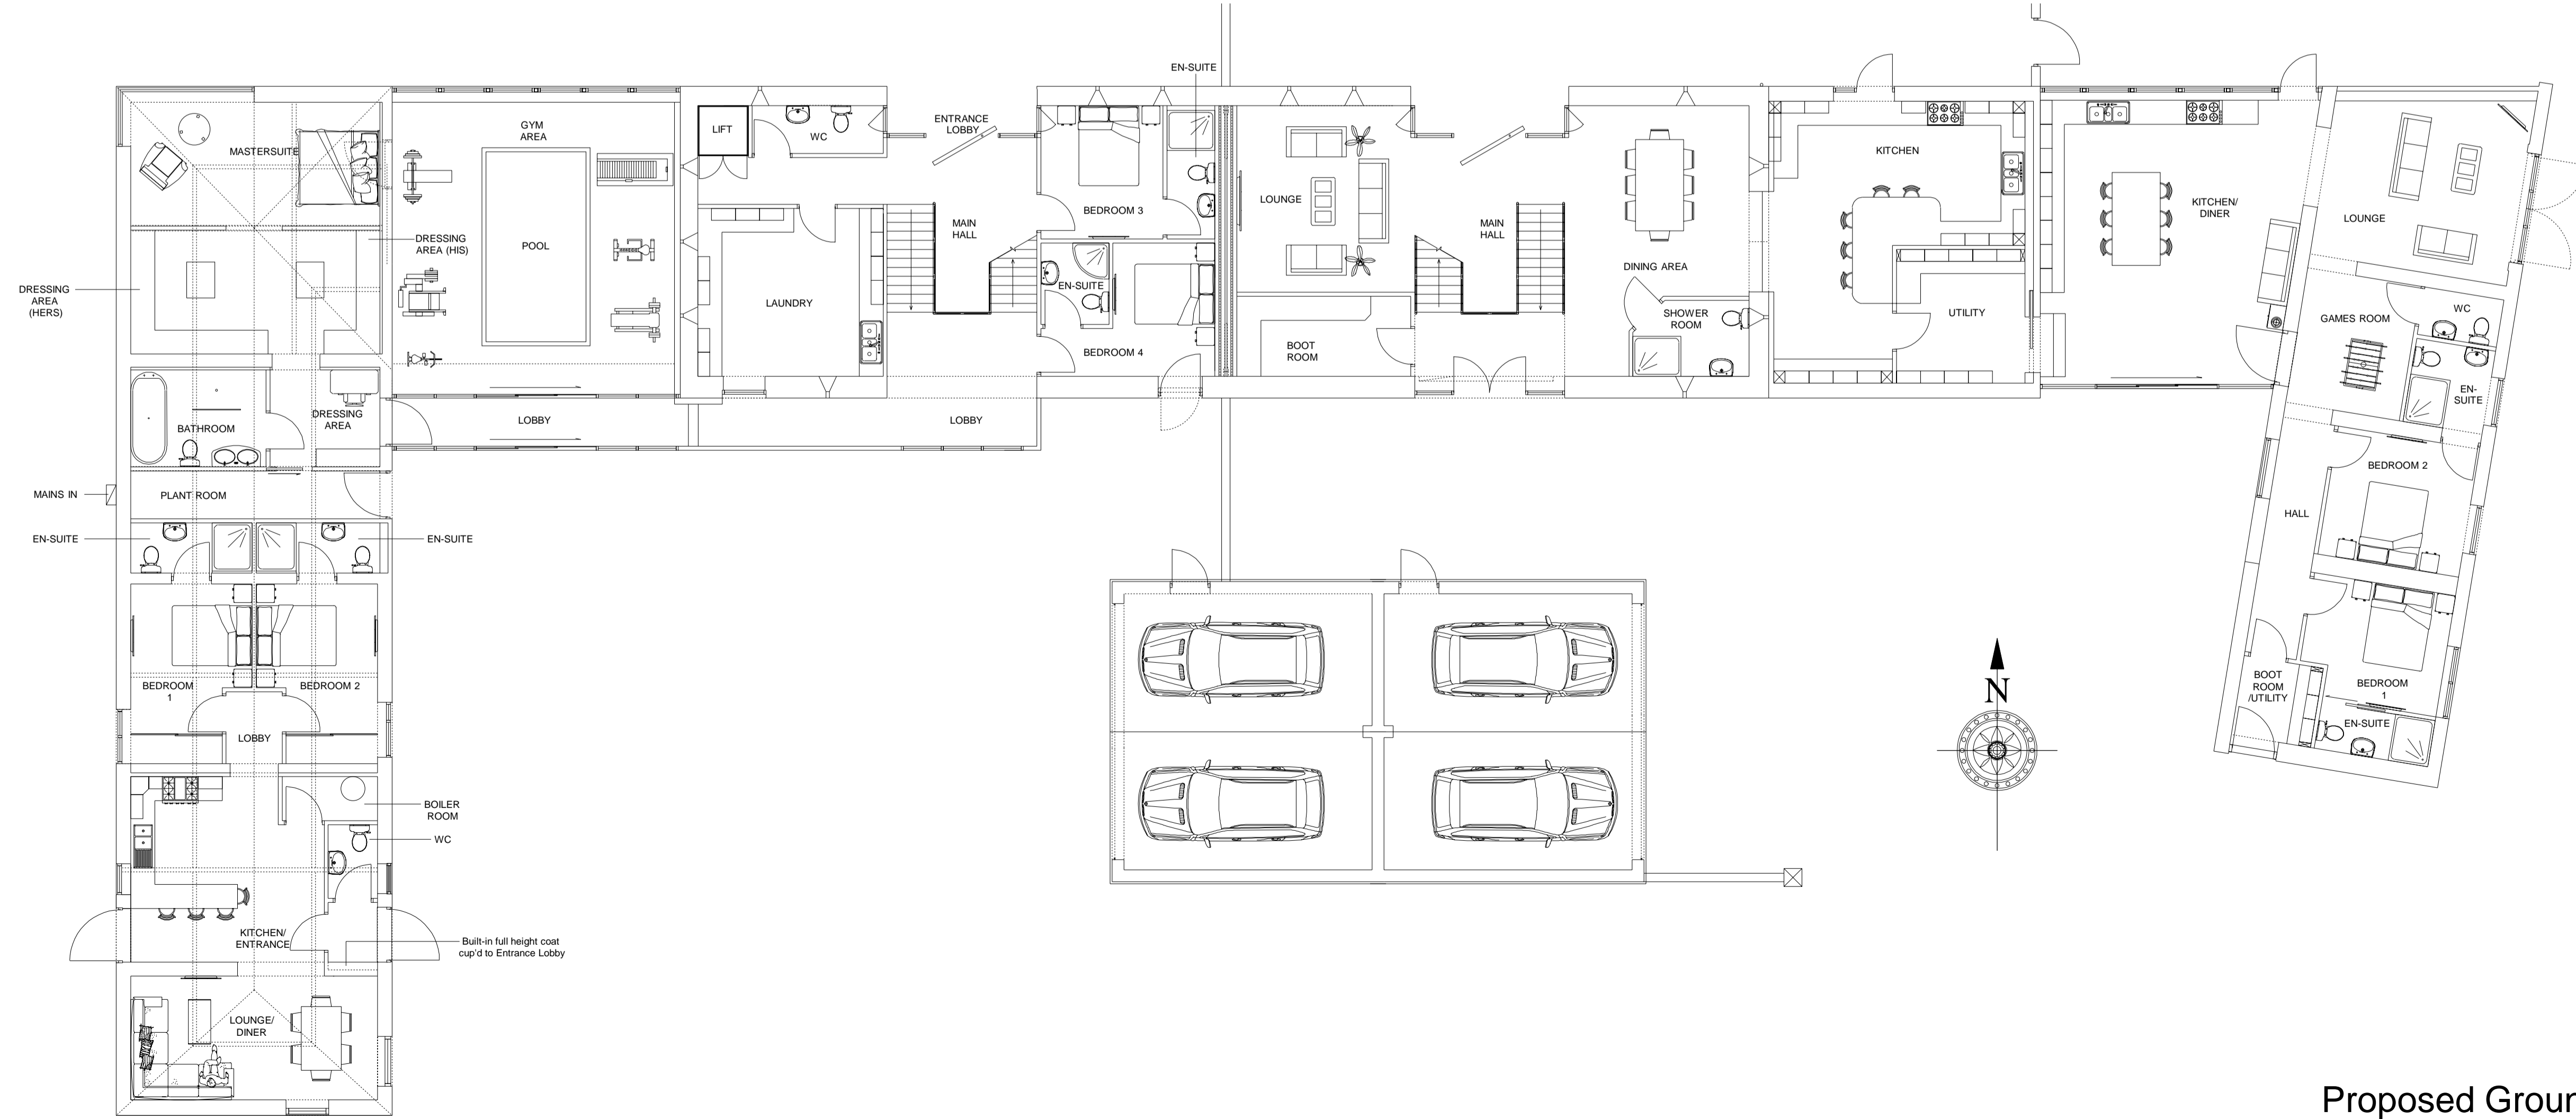

Proposed Ground Floor


CLIENT:
Mr S Wiseman

PROJECT:
Hill Farn Barns
Grub Street
Happisburgh
NR12 0RQ

DRAWING TITLE:
New Scheme Floor Plans

DRG. No:	405-P-001 Mk4
DRG. SCALE:	1:100
DATE:	September 2022
PAGE SIZE:	ISO A1
REVISIONS:	

L.P.A.
Planning Ref No:
Building Control Ref No:

COPYRIGHT OF
 **David Bullen Limited**
Chartered Building Surveyors
15b Ramirez Road,
Rackehath,
Norwich,
NR13 6GD
Tel: (01493) 842 168
e.mail: info@dbsurveyors.co.uk

