




Approved Floor Plan 1:50 @ A1

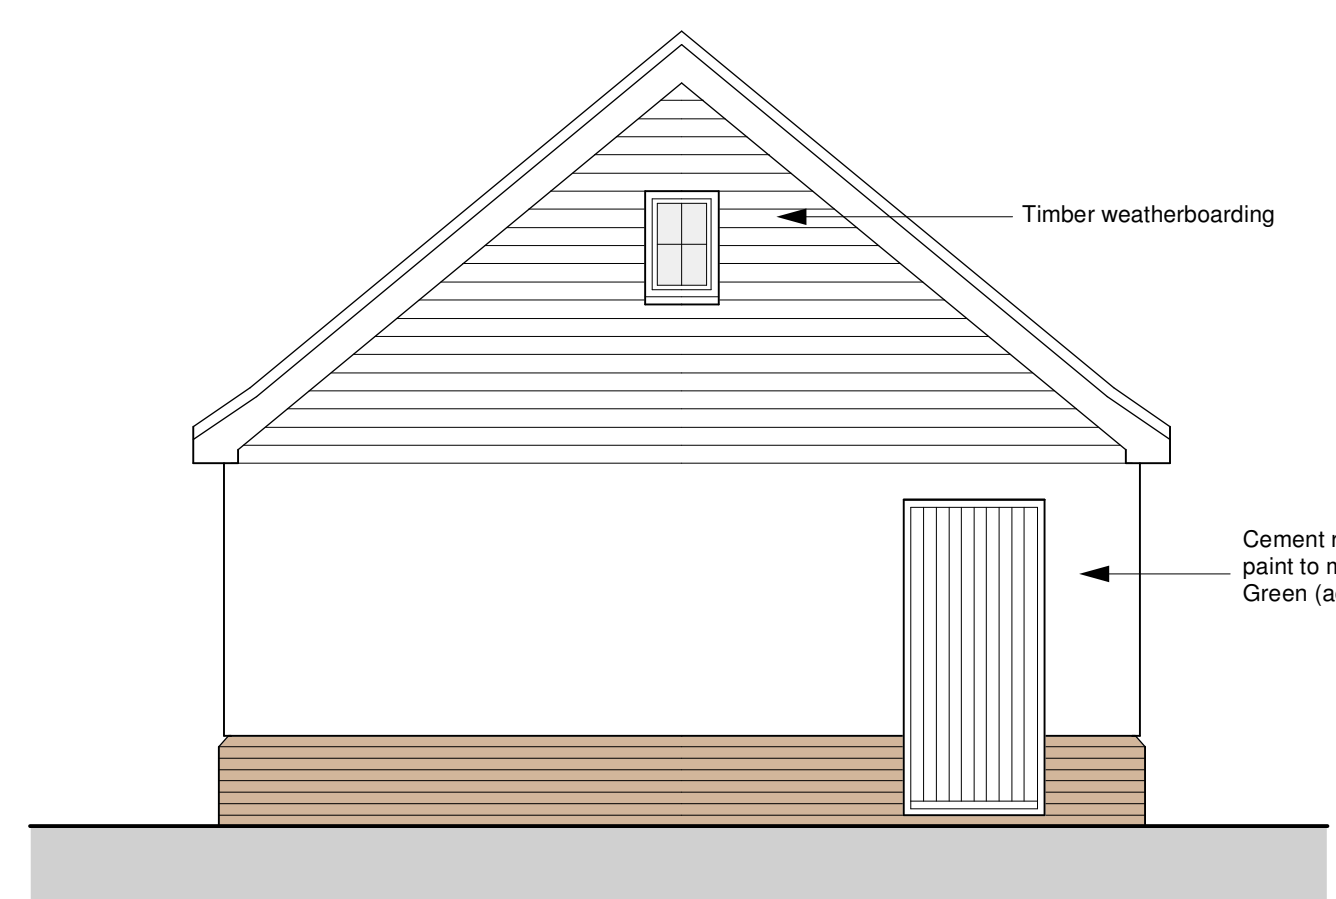


Approved Side Elevation 1:50 @ A1

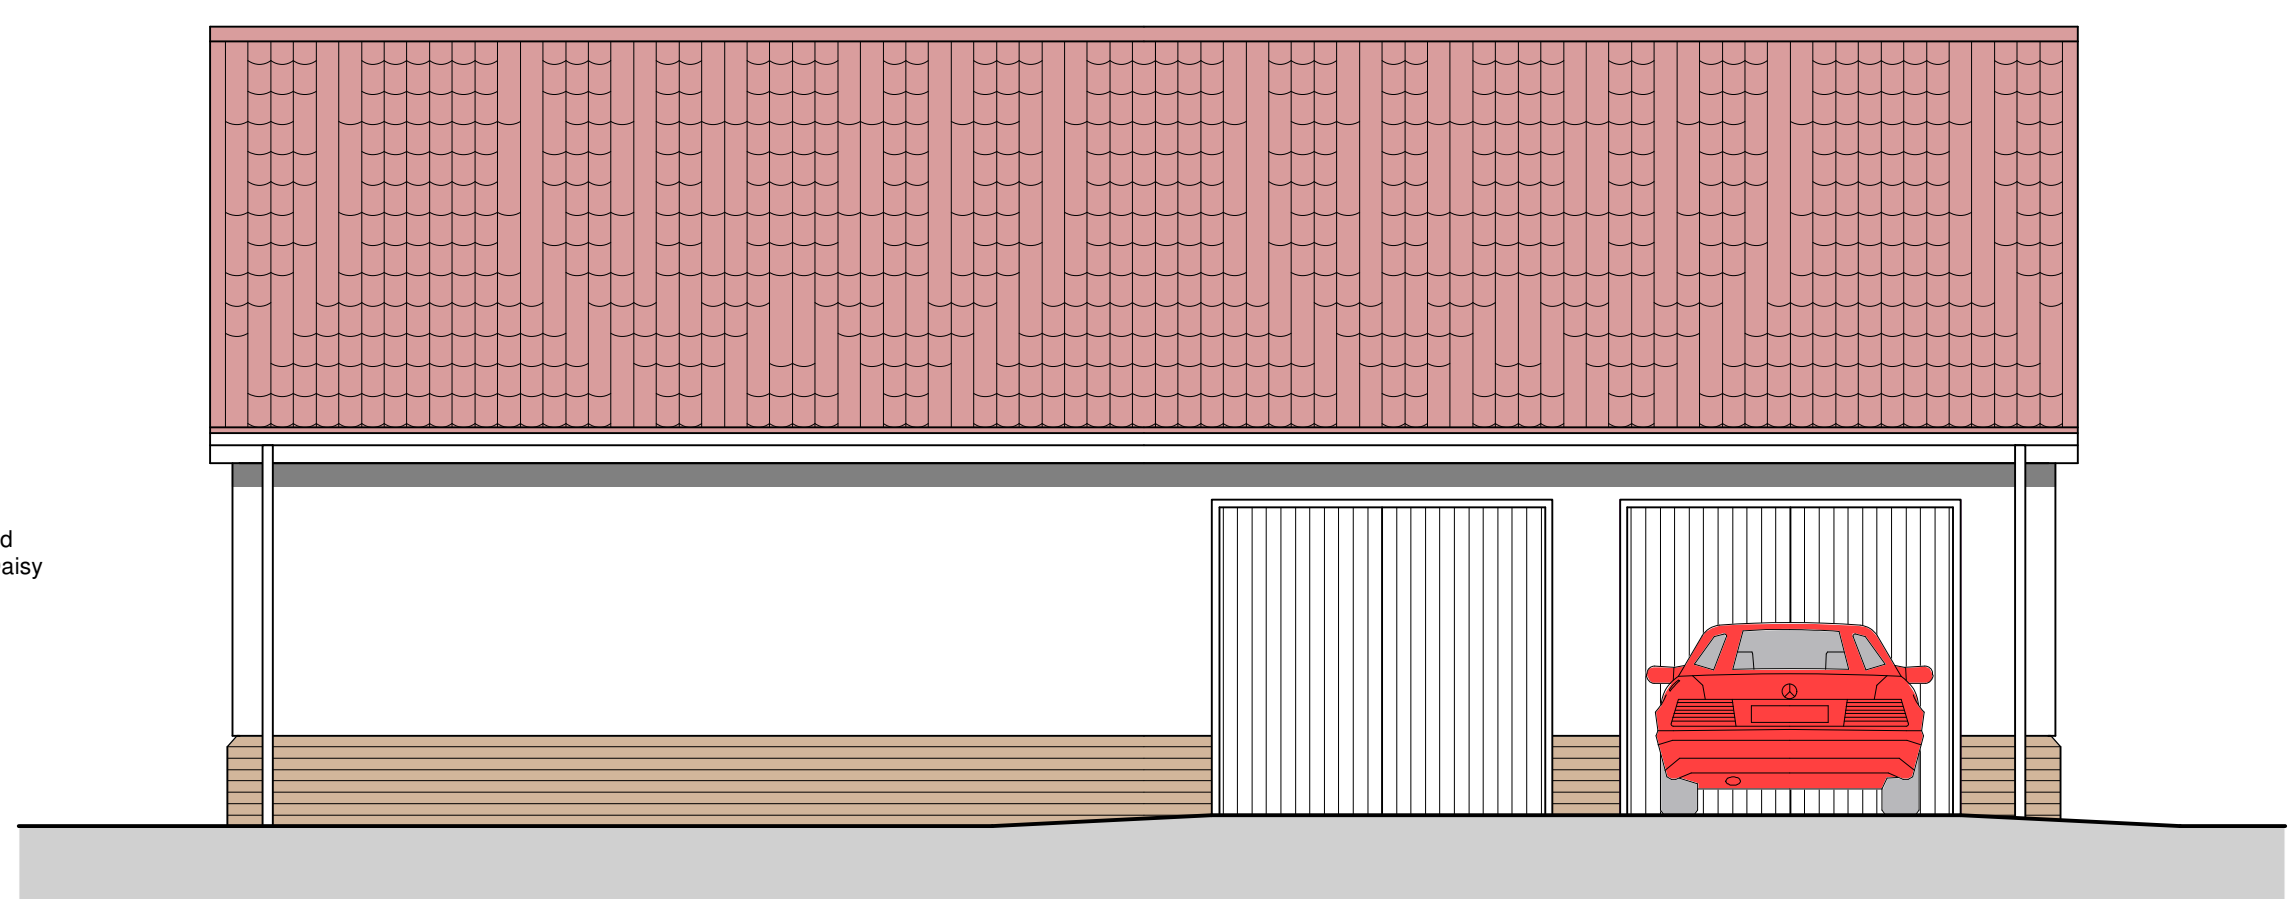

Approved Front Elevation 1:50 @ A1

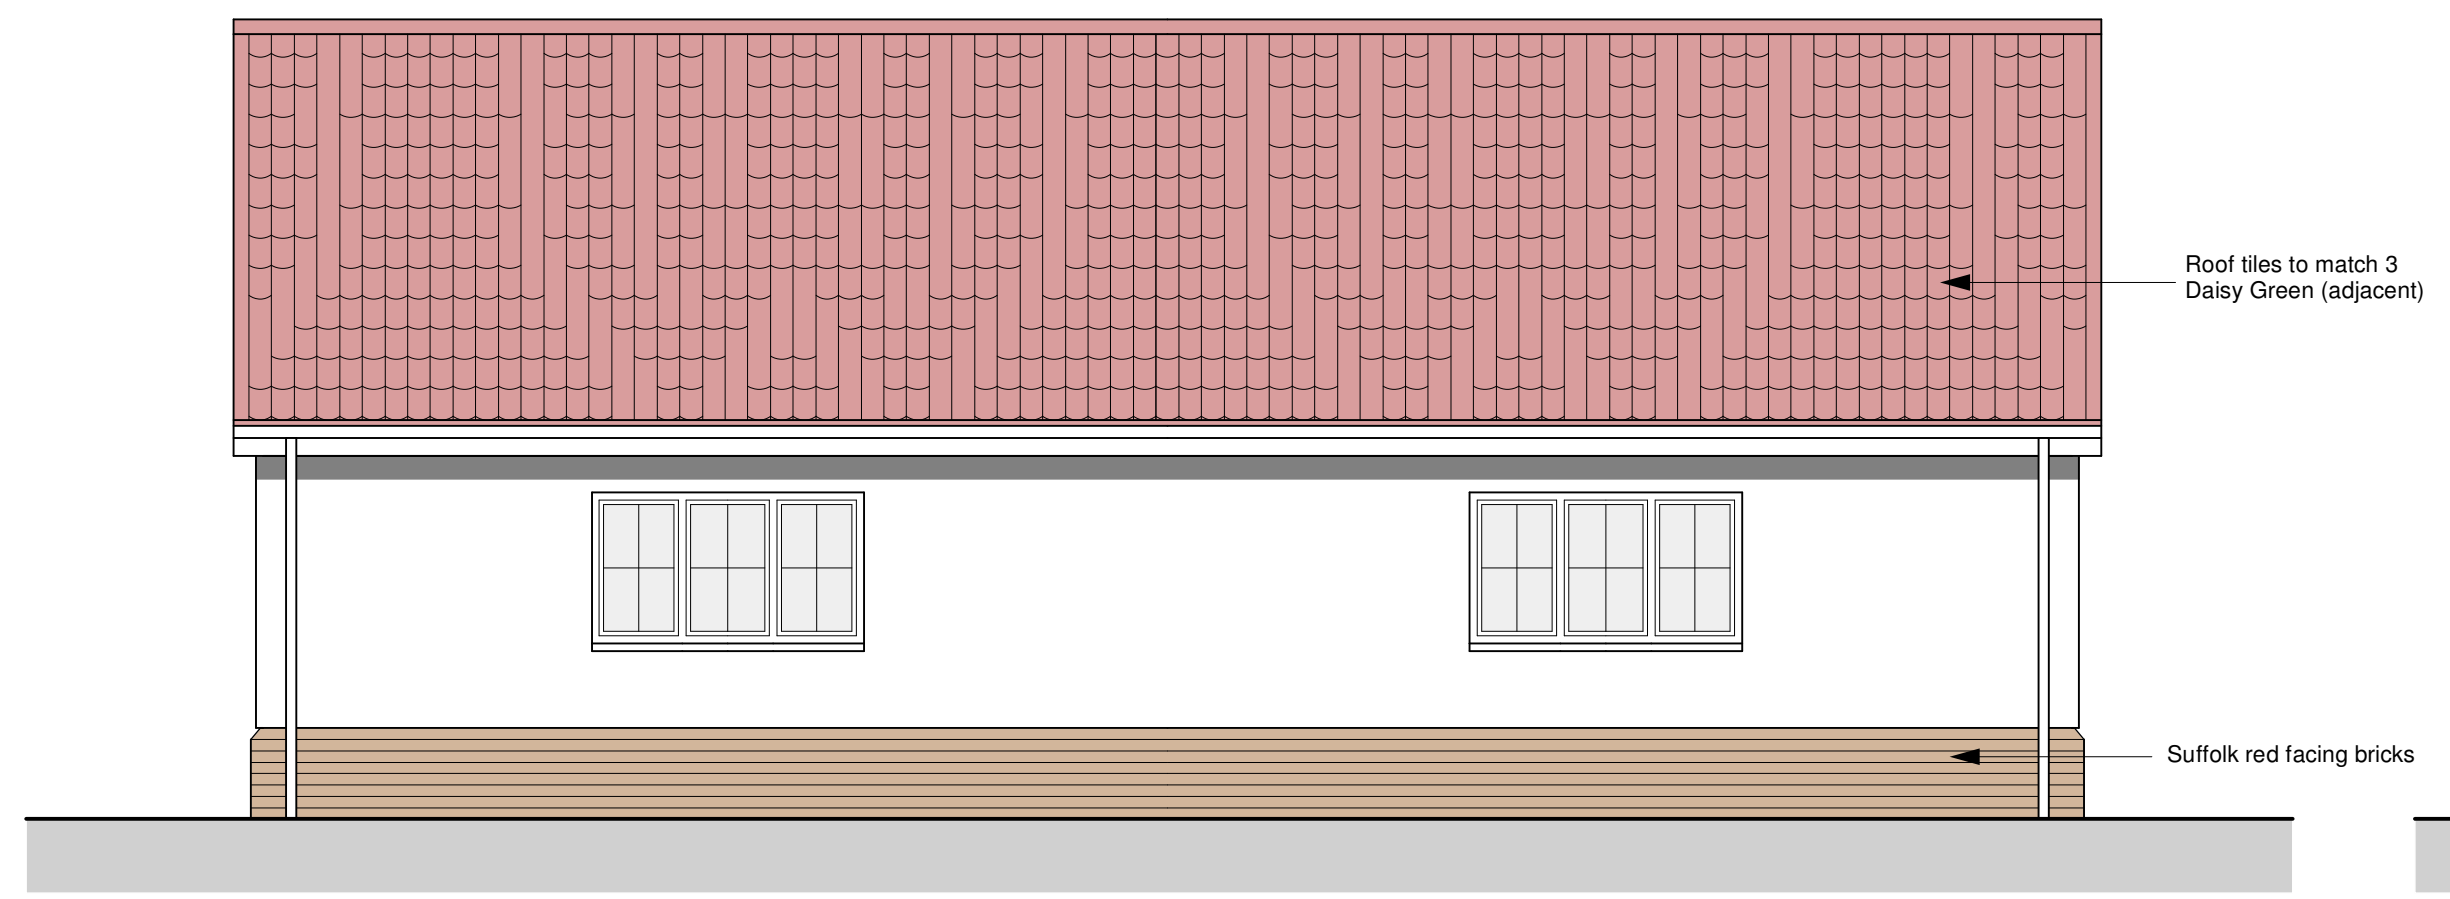

Approved Rear Elevation 1:50 @ A1

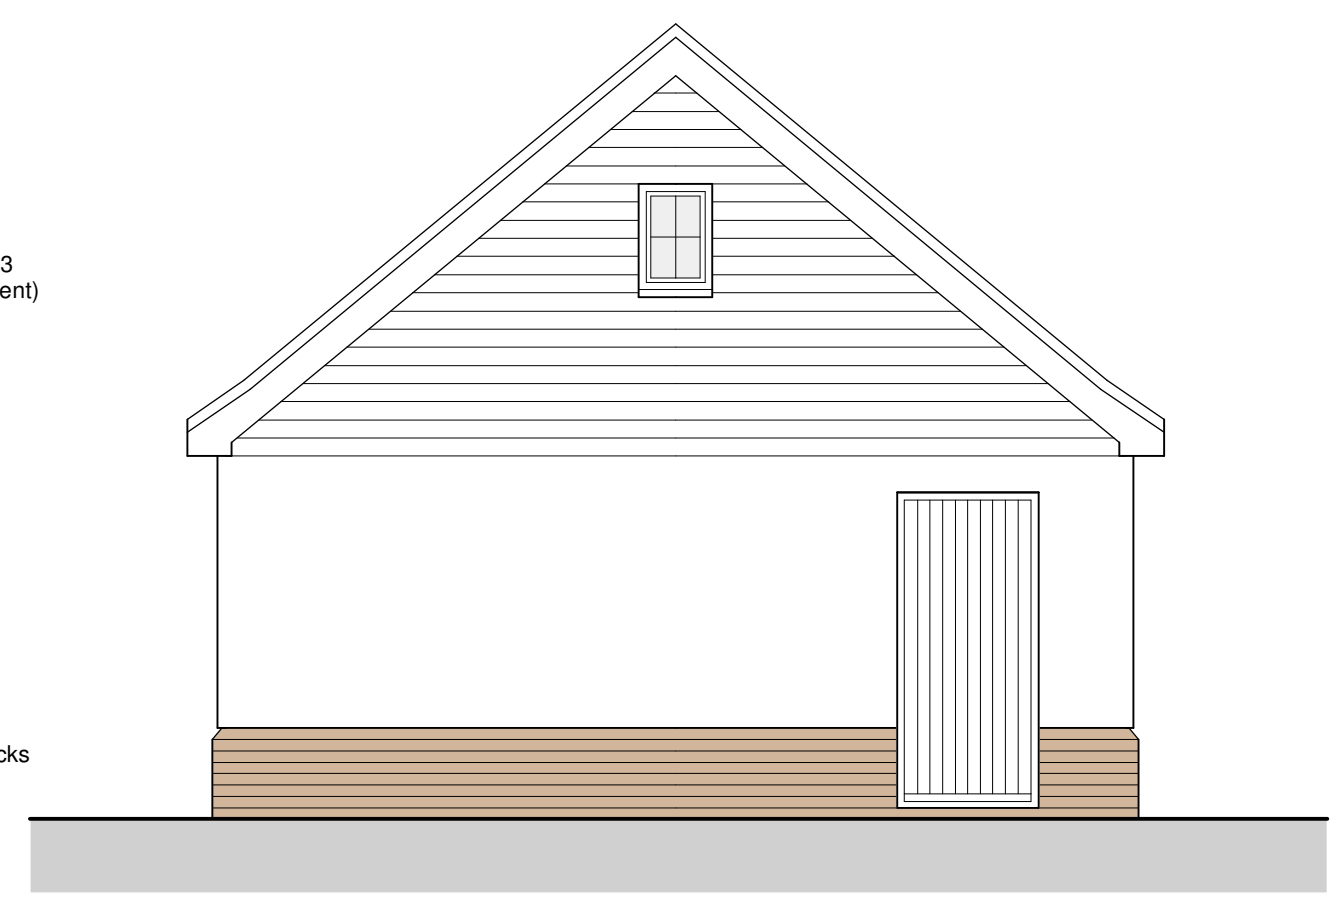

Approved Side Elevation 1:50 @ A1

**Approved Scheme
Double Garage & Workshop
Ref: 0645/02 (Implemented)**

**No. 3 DAISY GREEN, GREAT ASHFIELD, SUFFOLK, IP31 3HT
EXISTING FLOOR PLAN & ELEVATIONS**

Anglia Design
architects . surveyors
mail@angliadesign.co.uk www.angliadesign.co.uk
London Office: 30 Robin House, Newcourt Street, St Johns Wood, London NW8 7AD
tel: 020 7722 9558 fax: 0870 131 3804
Norwich Office: 11 Charing Cross, Norwich, Norfolk, NR2 4AX
tel: 01603 696276 fax: 01603 784232

**Proposed Residential Annex at No. 3
Daisy Green, Great Ashfield,
Suffolk, IP31 3HT.
For Mr. & Mrs. Baalham**
Date: Oct. 2022 Scale: 1:50 Dwg No. TL-4802-22-1
Existing Floor Plan & Elevations