



## Proposed Scheme Residential Annex (Same footprint as Ref: 0645/02)

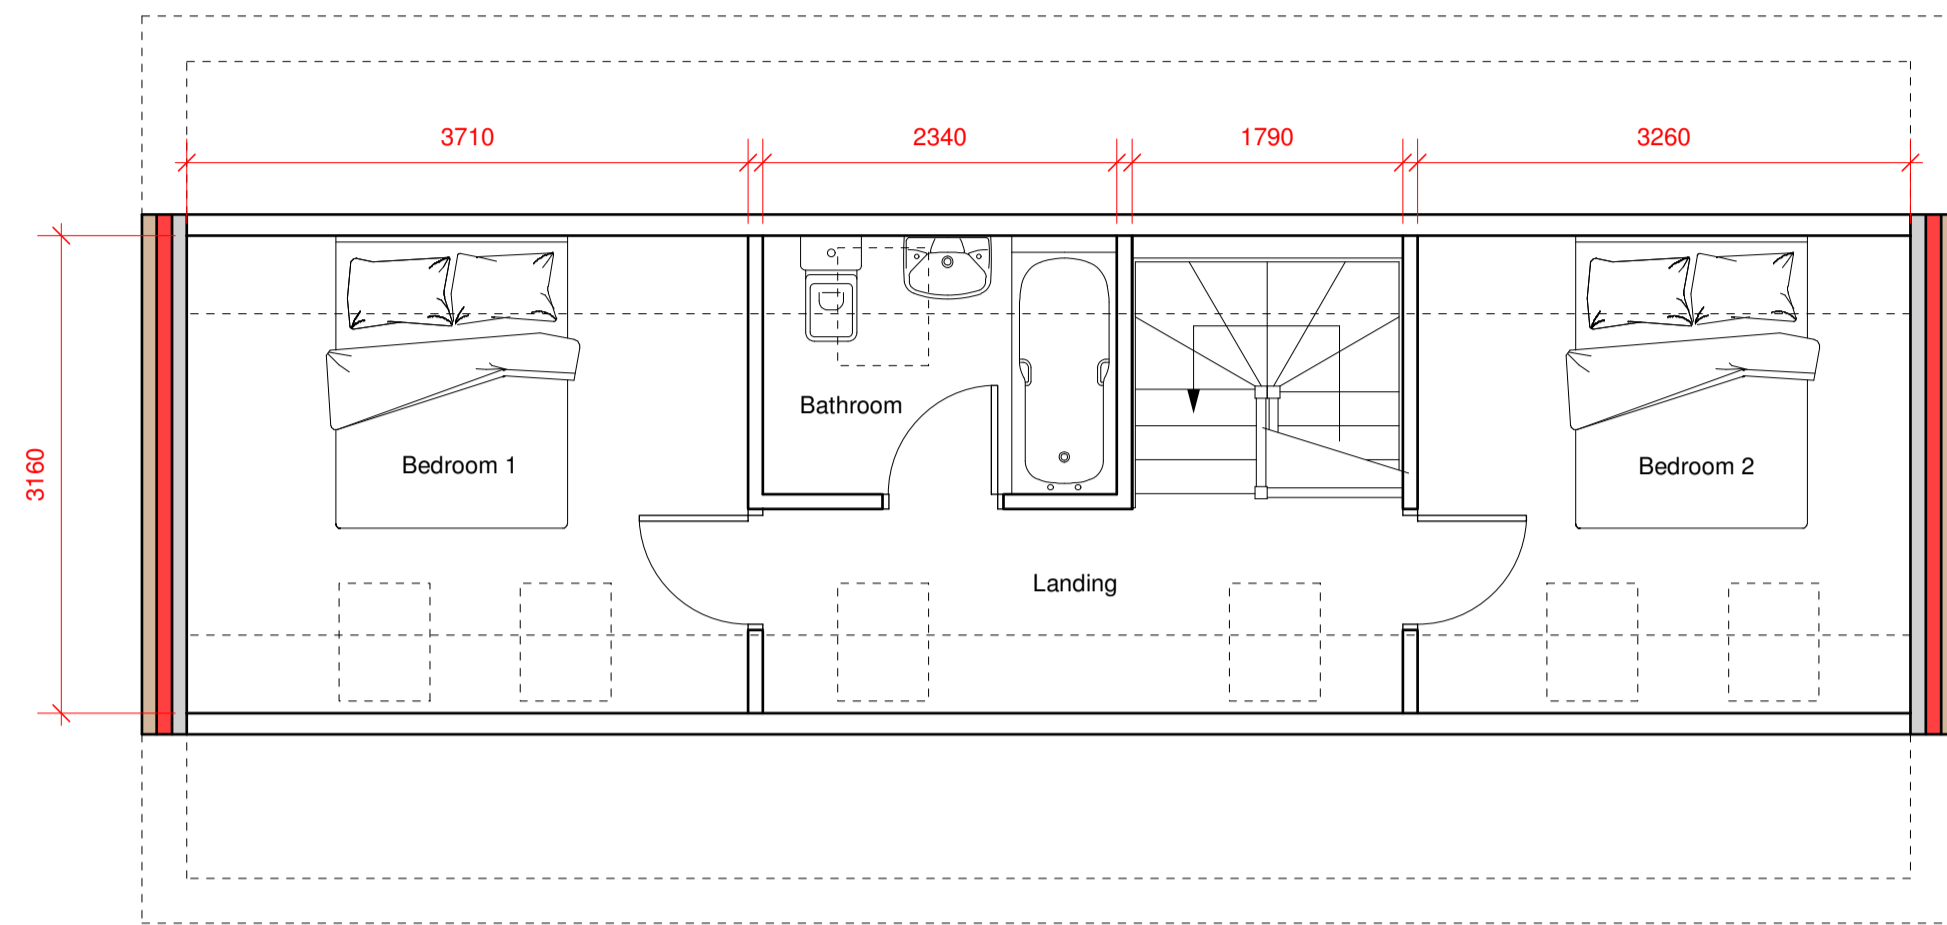


Proposed First Floor Plan 1:50 @ A1




Proposed Side Elevation 1:50 @ A1

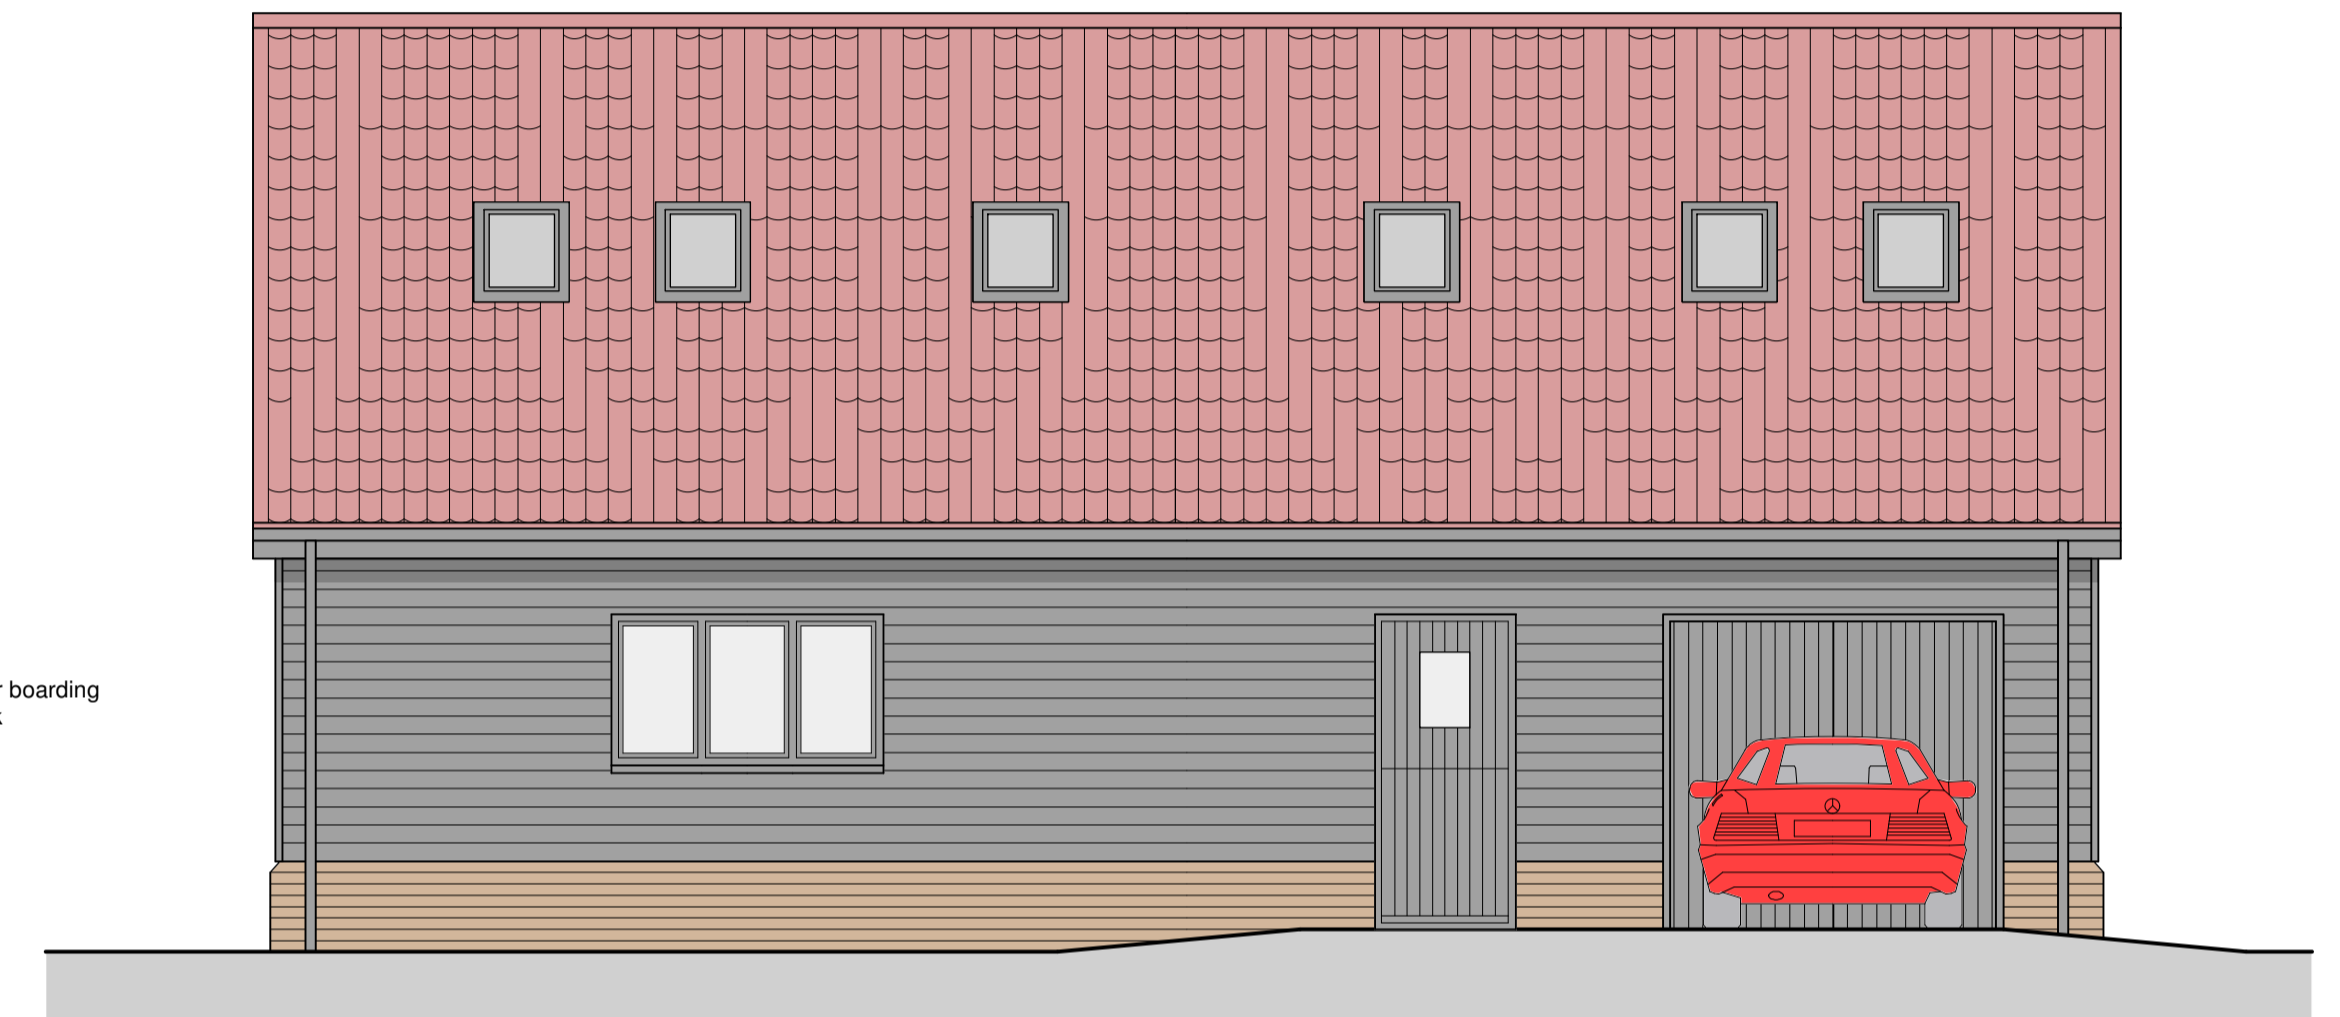


Proposed Front Elevation 1:50 @ A1

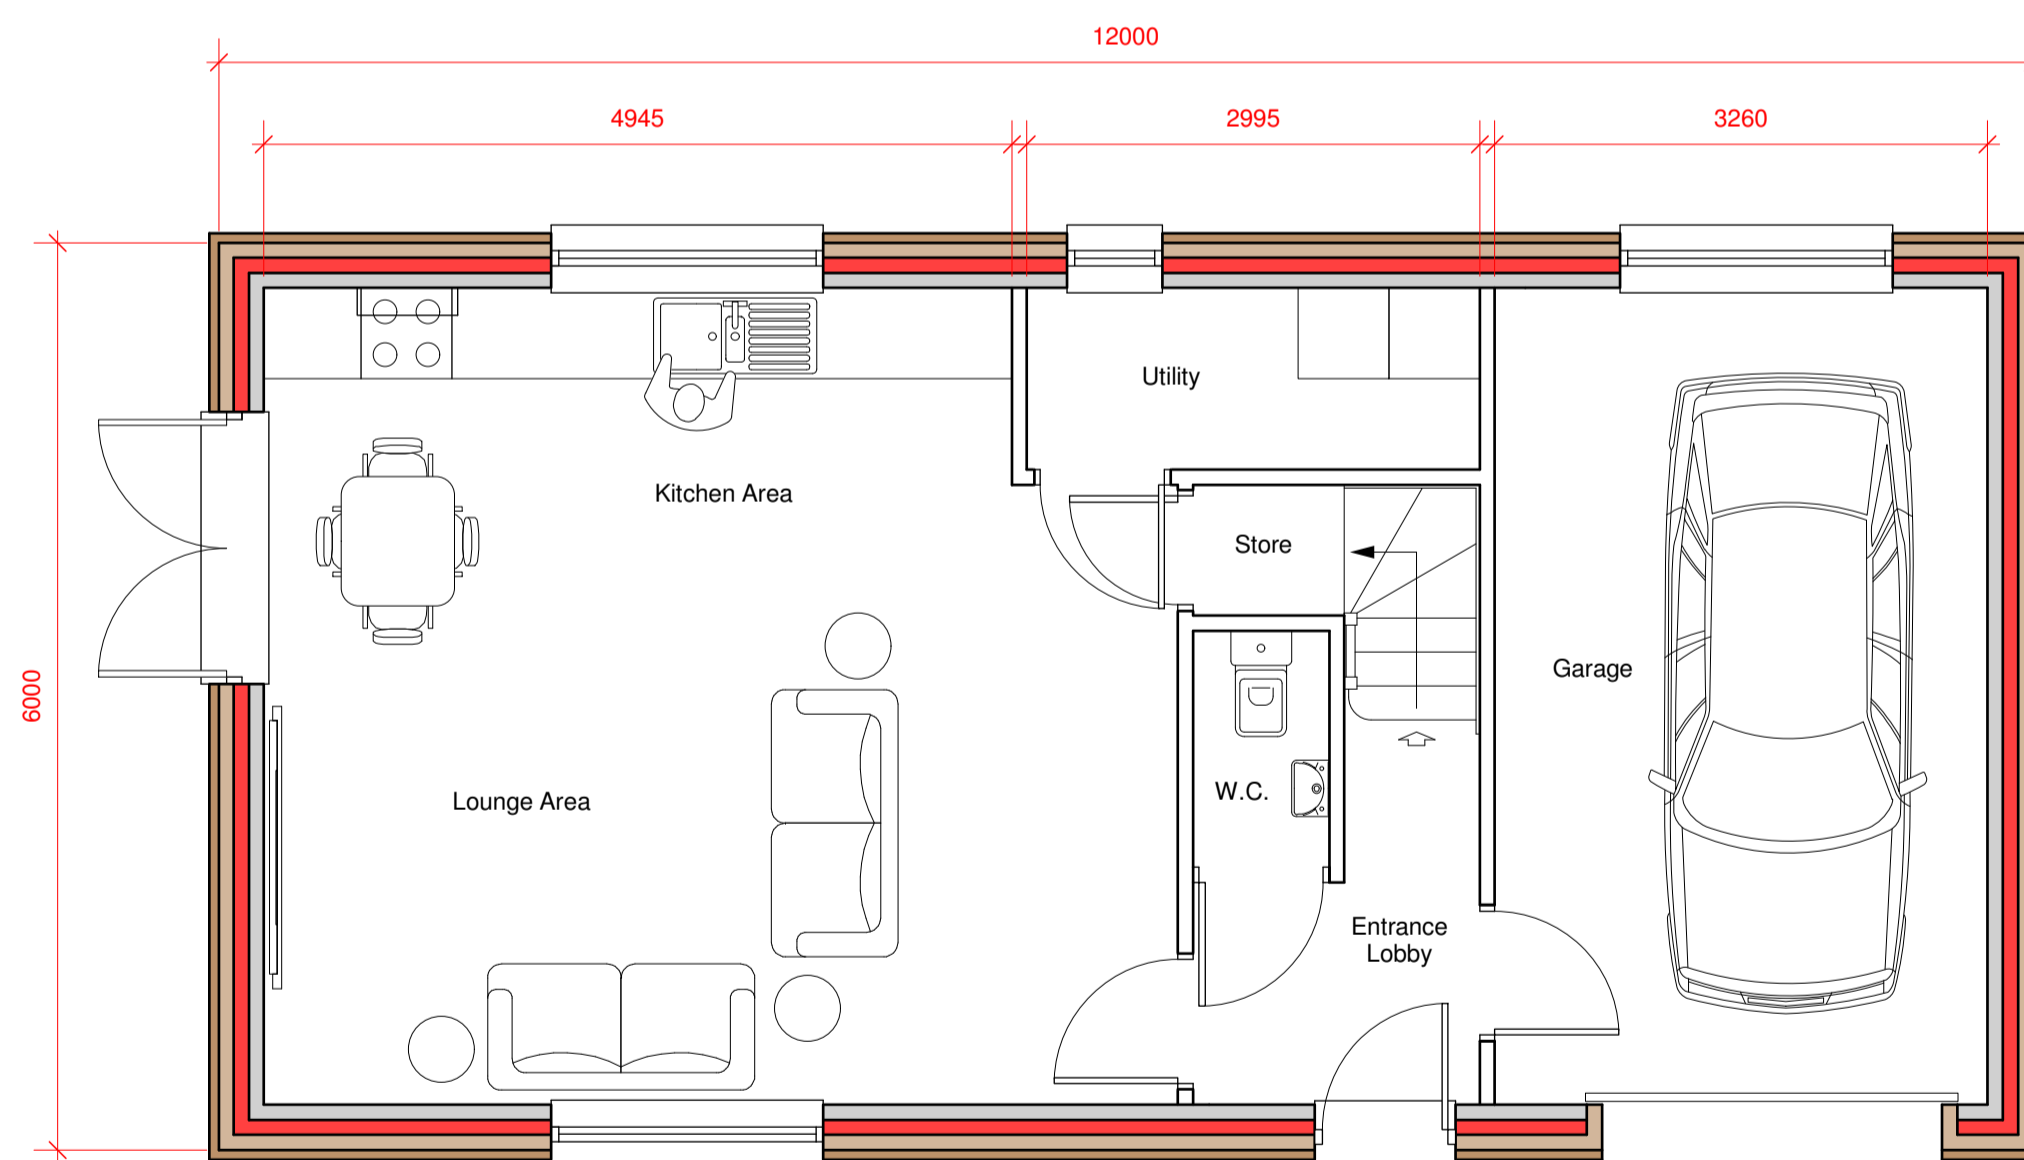

Proposed Ground Floor Plan 1:50 @ A1

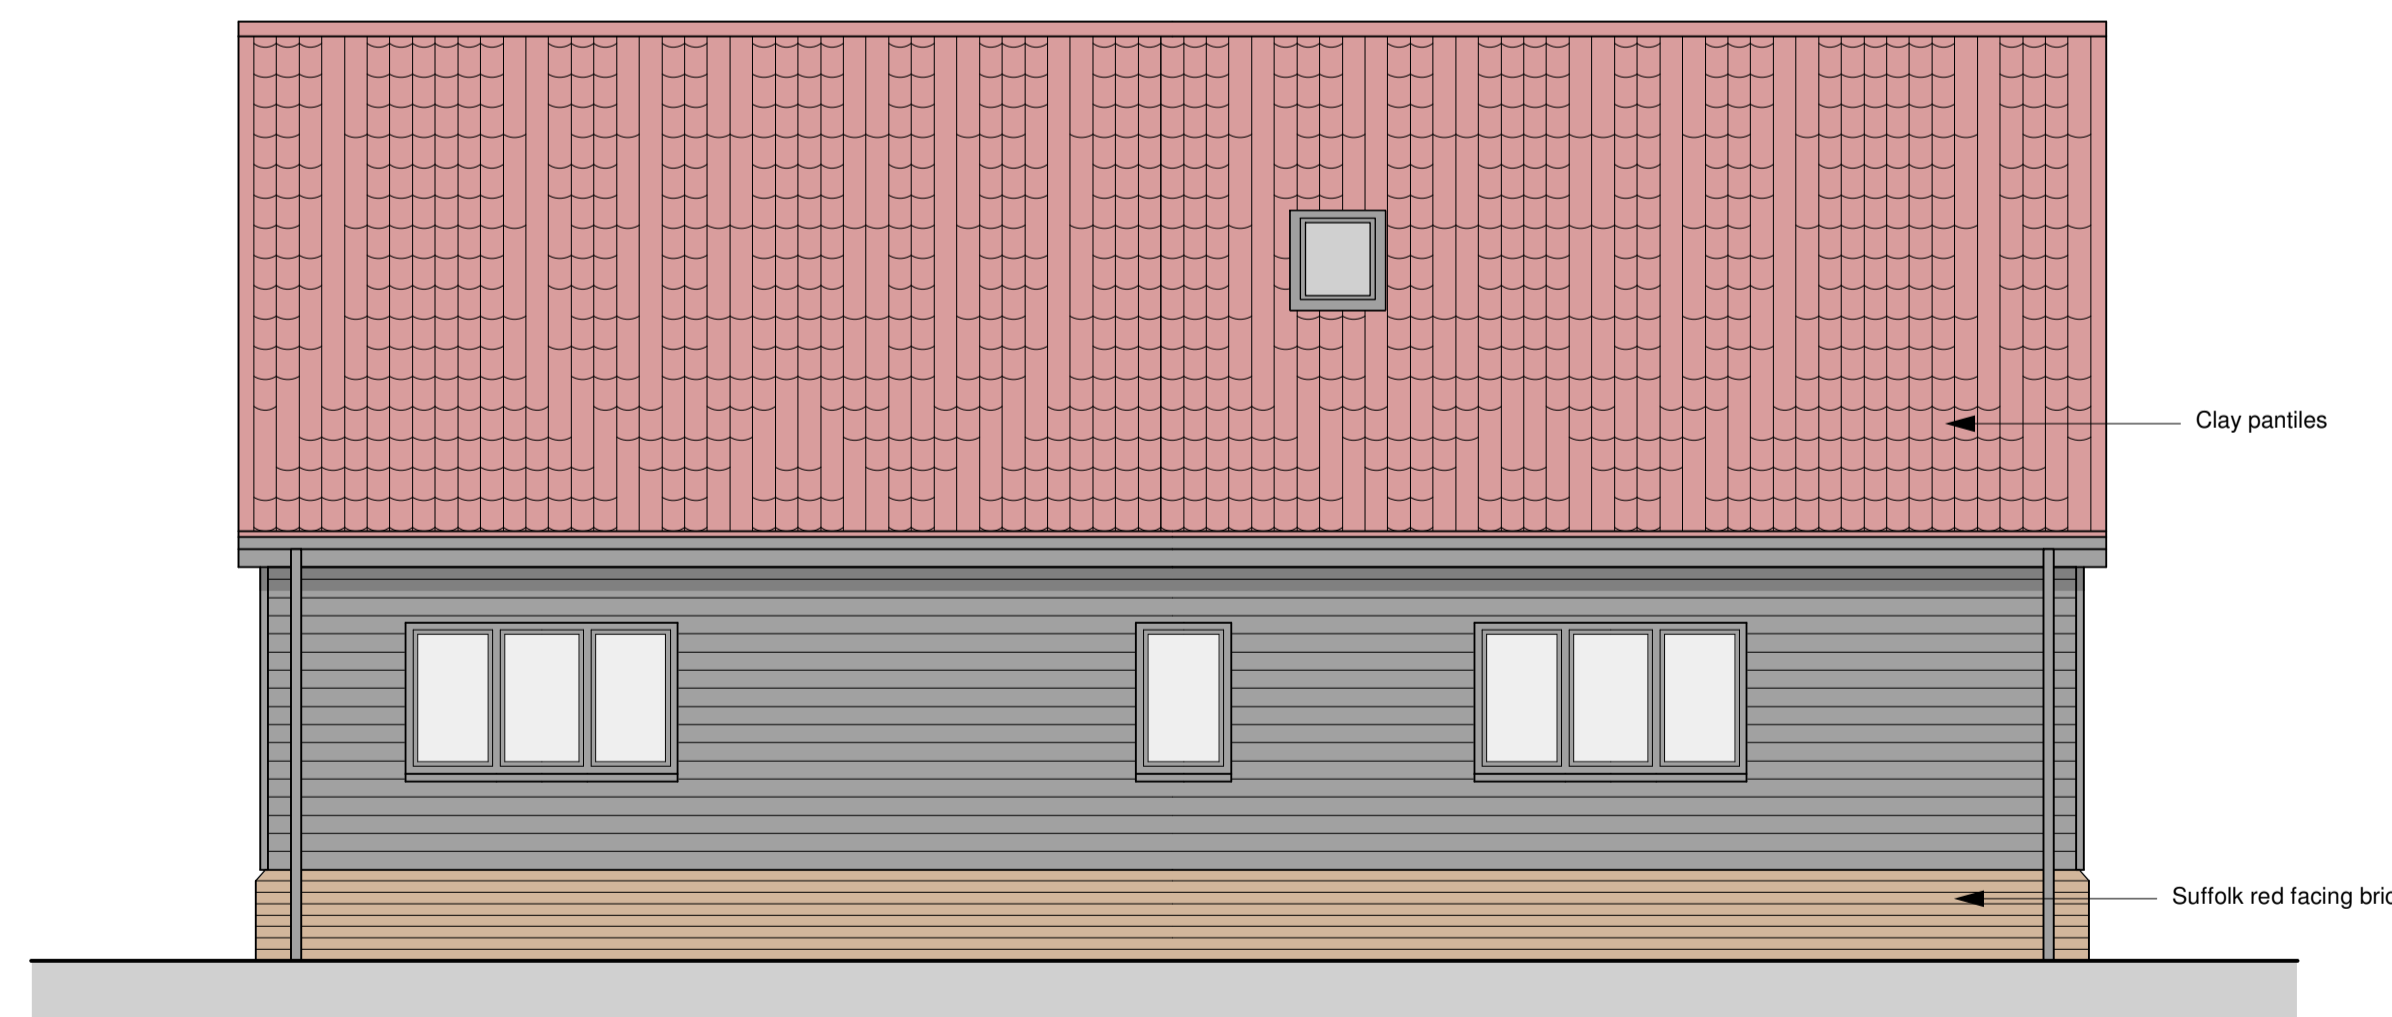

Proposed Rear Elevation 1:50 @ A1

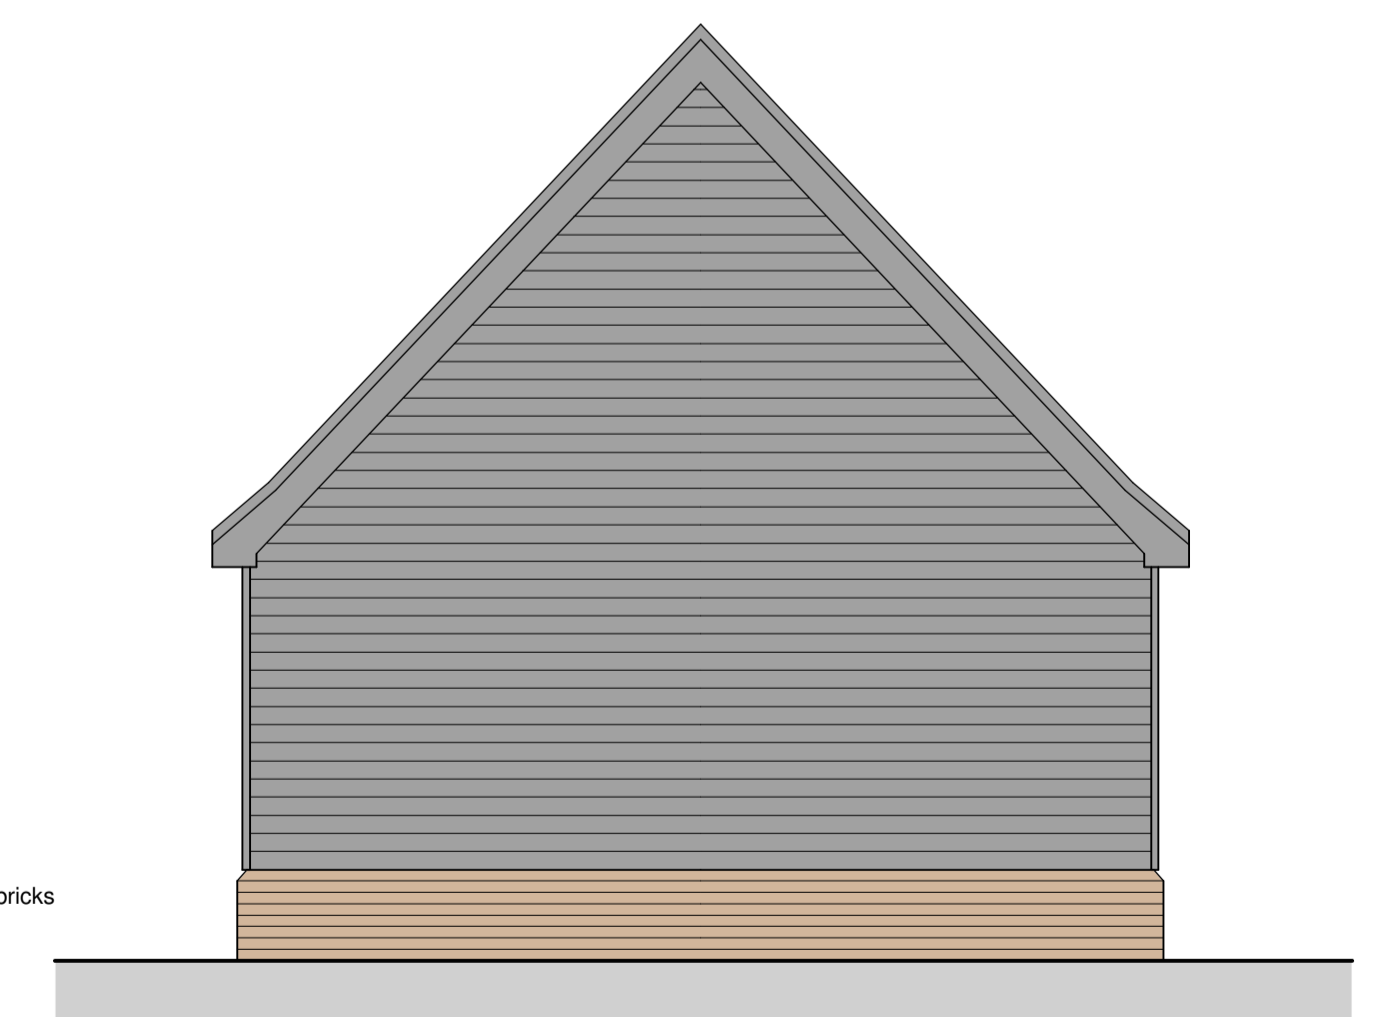

Proposed Side Elevation 1:50 @ A1

**Anglia Design**  
architects . surveyors

mail@angliadesign.co.uk www.angliadesign.co.uk

London Office: 30 Robin House, Newcourt Street, St. Johns Wood, London NW8 7AD  
tel: 020 7722 9558 fax: 0870 131 3804

Norwich Office: 11 Charing Cross, Norwich, Norfolk, NR2 4AX  
tel: 01603 696276 fax: 01603 784235

# No. 3 DAISY GREEN, GREAT ASHFIELD, SUFFOLK, IP31 3HT

## PROPOSED FLOOR PLANS & ELEVATIONS

**Proposed Residential Annex at No. 3  
Daisy Green, Great Ashfield,  
Suffolk, IP31 3HT.**

**For Mr. & Mrs. Baalham**

Date: Oct. 2022 Scale: 1:50 Dwg No. TL-4802-22-2

**Proposed Floor Plans & Elevations**