

EXISTING BUNGALOW-GROUND FLOOR PLAN SCALE 1:100


Drwg No 418.P.25
September 2022

Existing materials

Roof
Concrete roman roof tiles with pvcu soffits, fascias, guttering and downpipes.



Walls
Painted render brickwork and clay facing brickwork.

Windows and Doors
White pvcu double-glazed casement windows.

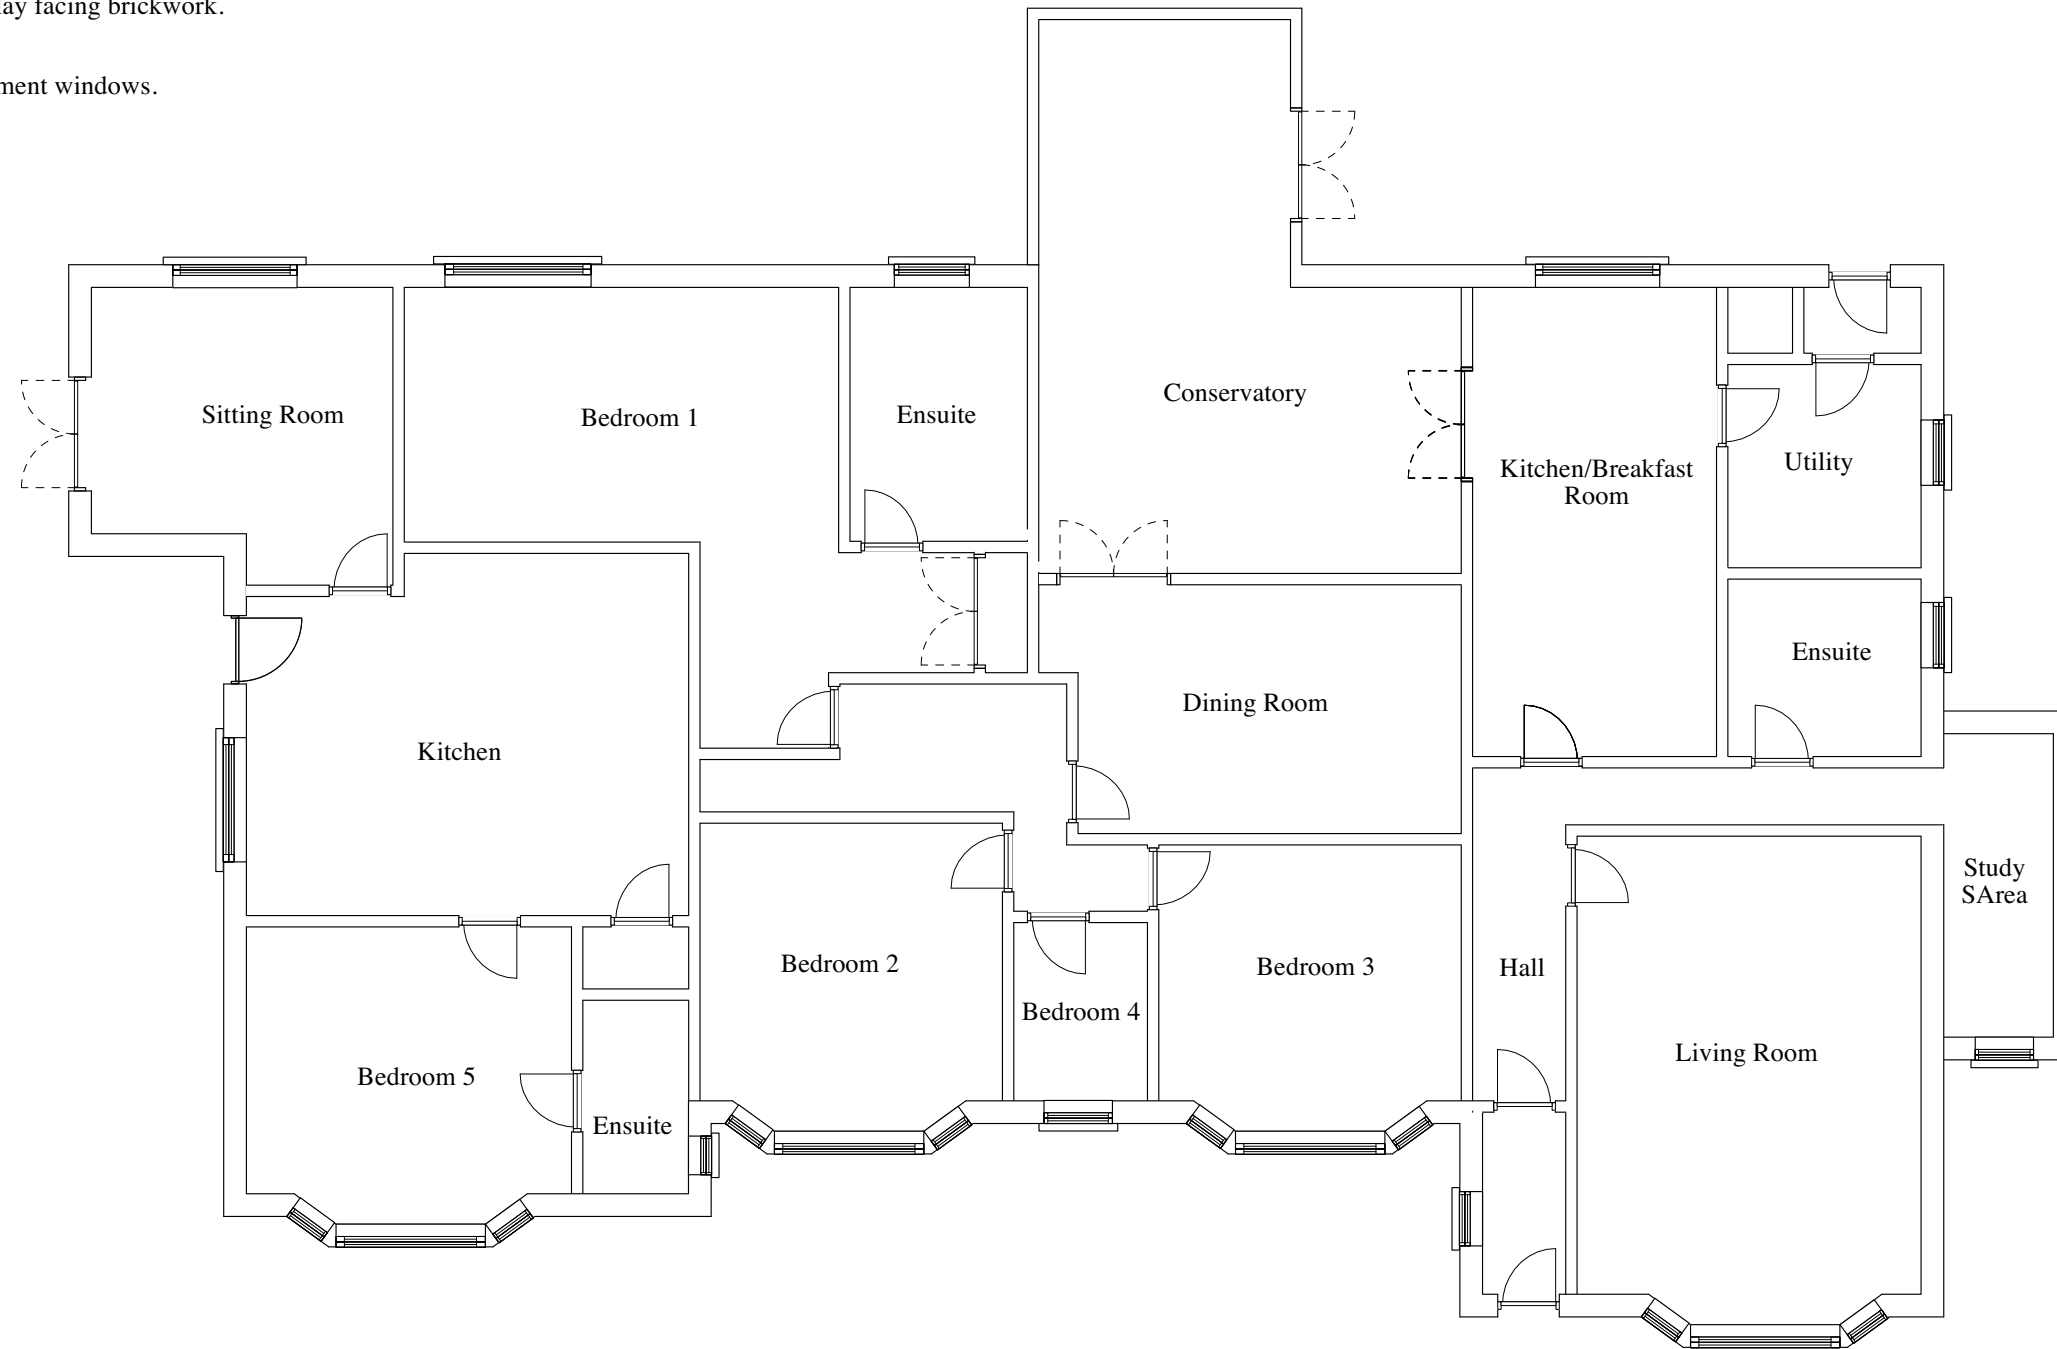

Existing Bungalow - to be retained. Refer to Schedule of Accomodation drawing- Building A.



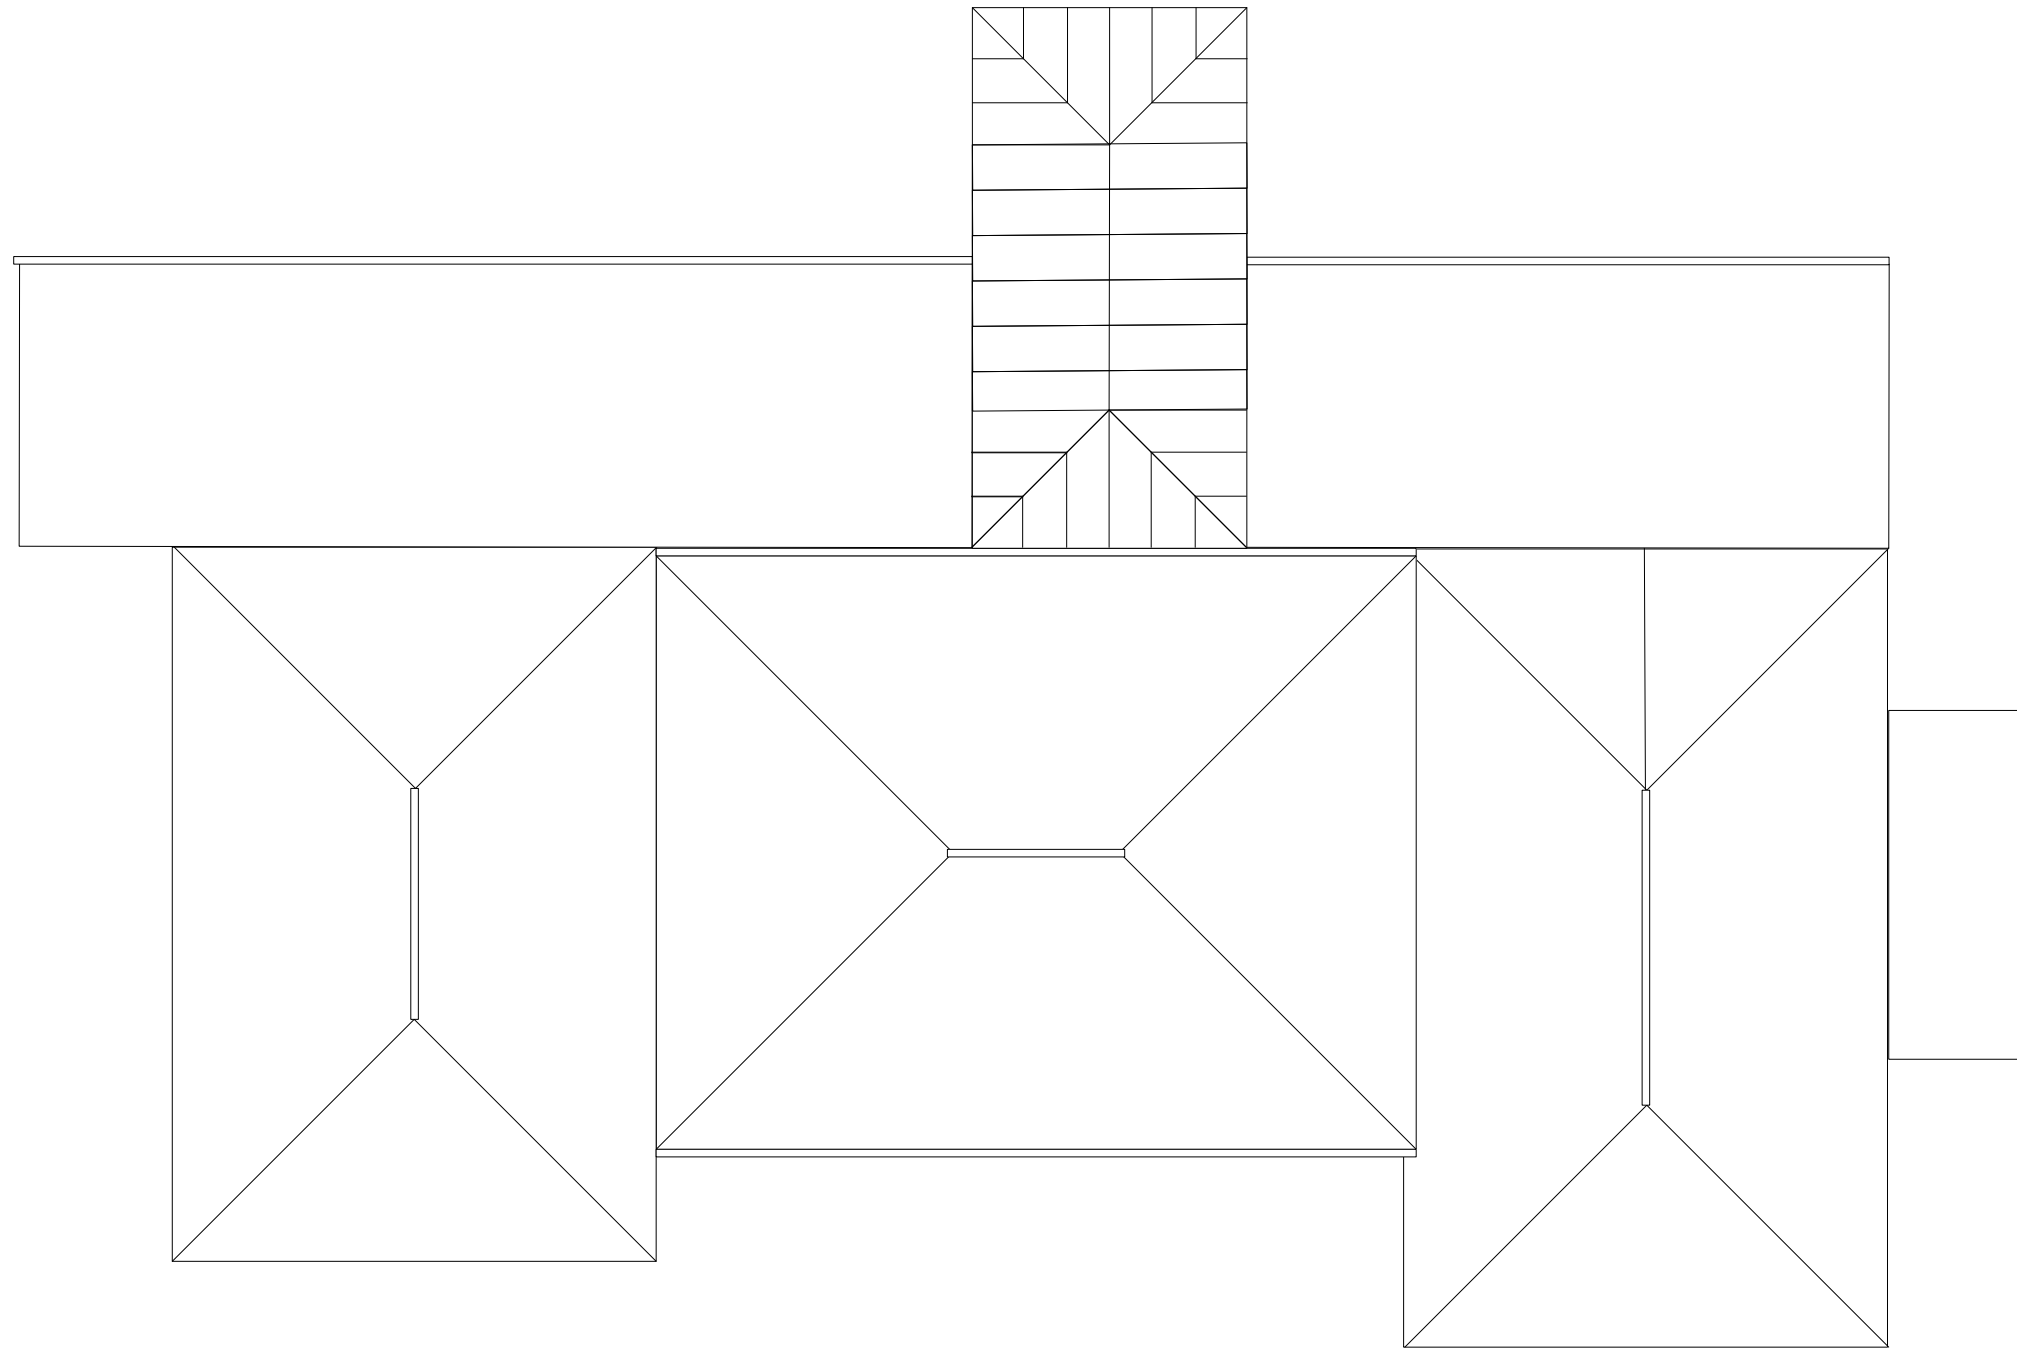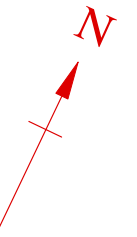

EXISTING BUNGALOW-ELEVATION SCALE 1:100

Drwg No 418.P.27
September 2022

Existing materials

Roof
Concrete roman roof tiles with pvcu soffits, fascias, guttering and downpipes.

Walls
Painted render brickwork and clay facing brickwork.

Windows and Doors
White pvcu double-glazed casement windows.



FRONT/SOUTH ELEVATION



REAR/NORTH ELEVATION



Existing materials


Roof
Concrete roman roof tiles with pvcu soffits, fascias, guttering and downpipes.

Walls
Painted render brickwork and clay facing brickwork.

Windows and Doors
White pvcu double-glazed casement windows.



SIDE/WEST ELEVATION

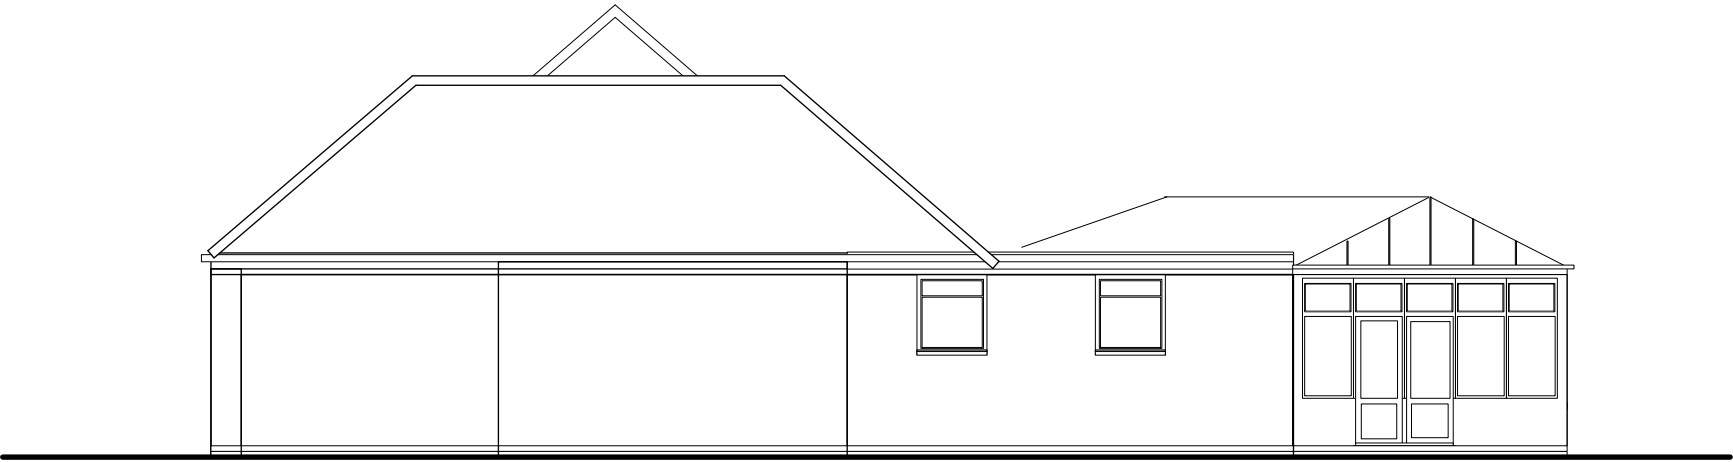

SIDE/EAST ELEVATION

