


Conversion of Existing Outbuilding into 2 Bedroom property | Woodside Cottage | Girsby Lane | LN8 6LA

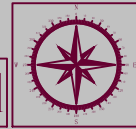

This Drawing is the property of Ryland Design. Copyright is reserved by them and the Drawing is issued on the condition that it is not copied, reproduced, retained or disclosed to any unauthorised person in any way or in part without the written consent of Ryland Design.

Notes


1. All dimensions to be verified on site prior to any fabrication or site works being commenced.
2. Any discrepancies to be reported to Ryland Design before any work is put in place.
3. Do not scale from this Drawing, use figured dimensions only. Contractors are responsible for taking and checking all site dimensions.
4. All dimensions are in millimetres unless stated otherwise.
5. This Drawing is to be read in conjunction with relevant Consultant and Specialist Drawings.
6. This Drawing is to be read in conjunction with Drawing Nos.

Exclusion: Ryland Design Are
NOT Principal Designer Unless
Appointed Otherwise

Reproduced from Ordnance
Survey 1:1250 Scale by permission
of Ordnance Survey on Crown
copyright ©. All rights reserved
of the Controller of Her Majesty's
Stationary Office reserved.
License Number 491000000000



Ordnance Survey Site Plan Drawing

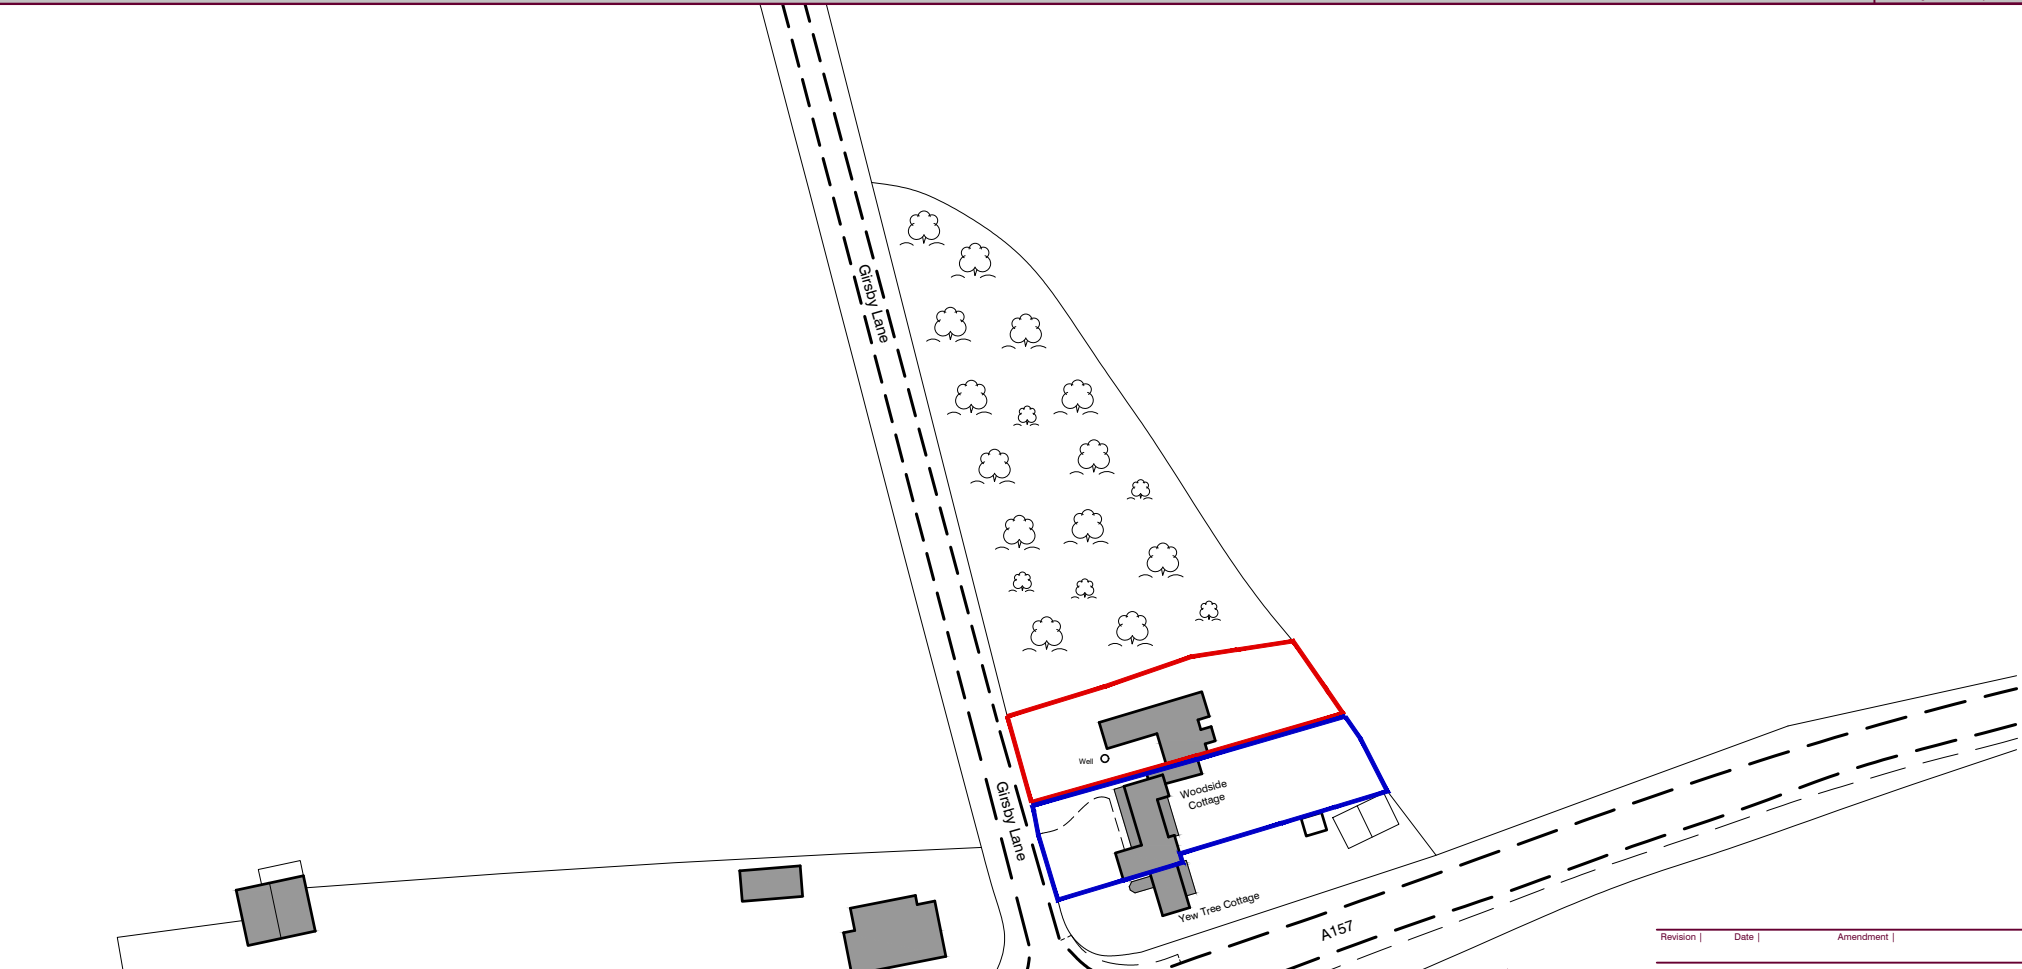

Revision	Date	Amendment



Ryland Design
architecture

Scale | 1:1250 @ A4

D.B | L.W.B

C.B | A.R.A

Ryland Design Services Ltd
Architecture & Planning Practice

Title | Ordnance Survey Site Plan Drawing

Date | August 2022

Client | L. Glew

Project | Conversion of Existing Outbuilding into 2 No. Bedroom property, Woodside Cottage, Girsby Lane, LN8 6LA

Drawing Number | RDS 11702/08

Tel | 01673 860100 Tel | 01522 899 296 Tel | 01472 730 987 Tel | 01507 389 057
Web | www.rylanddesign.co.uk E-mail | studio@rylanddesign.co.uk

Find Us On | Facebook | Twitter | Instagram | Pinterest | Blogspot | Google + | Youtube

Located | 20 King Street, Market Rasen
Pavilion Way, New Waltham, Grimsby, DN36 4WT